


Urgent

	SITE BOUNDARY
	EXISTING TREE RETAINED
	LINE OF BLD OVER
	PROPOSED SPOT LEVEL
RL 20.0	PROPOSED TREE
	PROPOSED SHRUBS
	PROPOSED GROUNDCOVERS
	TURF

NOTE:
FOR INDICATIVE PLANTING SCHEDULE, SEE DRAWING LA03

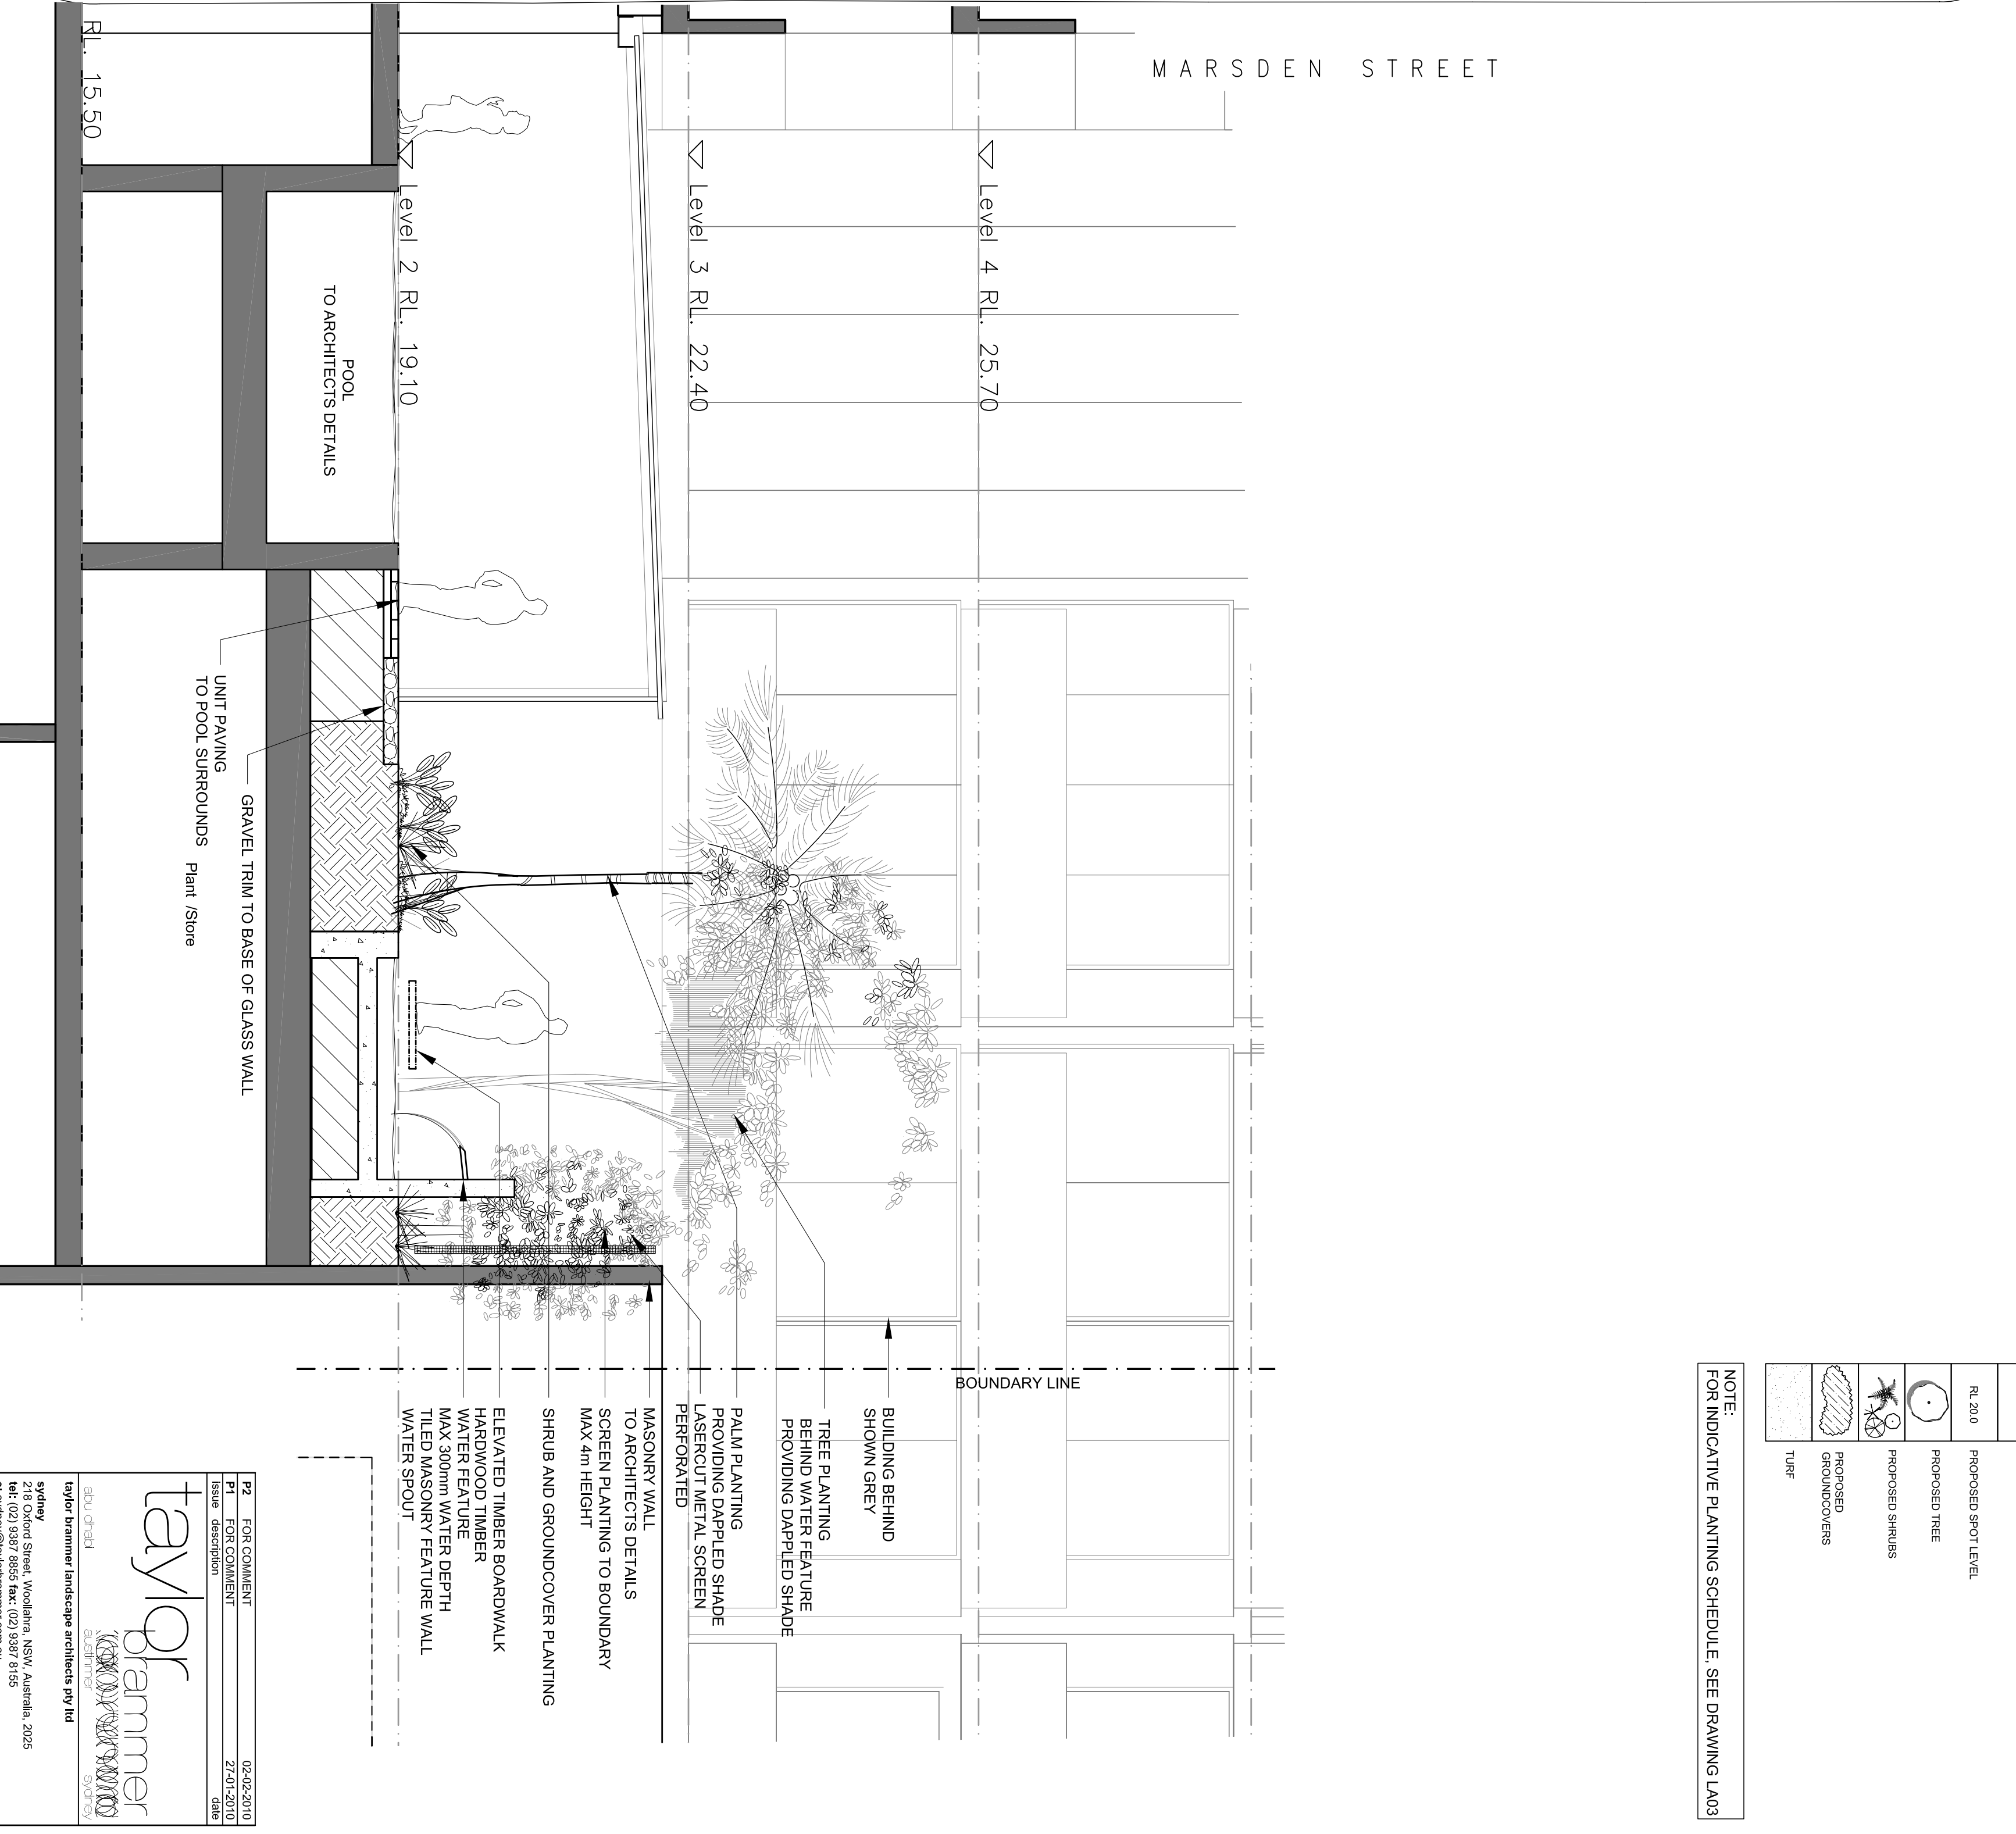

A-A
POOL TERRACE
SECTION 1:50

P2 FOR COMMENT	P2 FOR COMMENT	02-02-2010
Issue description	P2 FOR COMMENT	27-01-2010
Issue description	P2 FOR COMMENT	27-01-2010