

Check all dimensions and site conditions prior to commencement of any work, the purchase or ordering of any materials, fittings, plant, services or equipment and the preparation of shop drawings and/or the fabrication of any components.

Do not scale drawings - refer to figured dimensions only. Any discrepancies shall immediately be referred to the architect for clarification.

All drawings may not be reproduced or distributed without prior permission from the architect.

▽ Roof RL. 93.90

▽ Level 25 Tower Apts RL. 90.80

▽ Level 24 Tower Apts RL. 87.70

▽ Level 20 Tower Apts RL. 75.30

▽ Level 10 Tower Apts RL. 44.30

▽ Level 9 Tower Apts RL. 41.20

▽ Level 8 Tower Apts RL. 38.10

▽ Level 7 Tower Apts RL. 35.00

▽ Level 6 Tower Apts RL. 31.90

▽ Level 5 Tower Apts RL. 28.80


▽ Level 4 Apts RL. 25.70

▽ Level 3 Apts RL. 22.40

▽ Level 2 Commercial RL. 19.10

▽ Level 1 Commercial RL. 15.50

▽ Ground Floor RL. 10.50

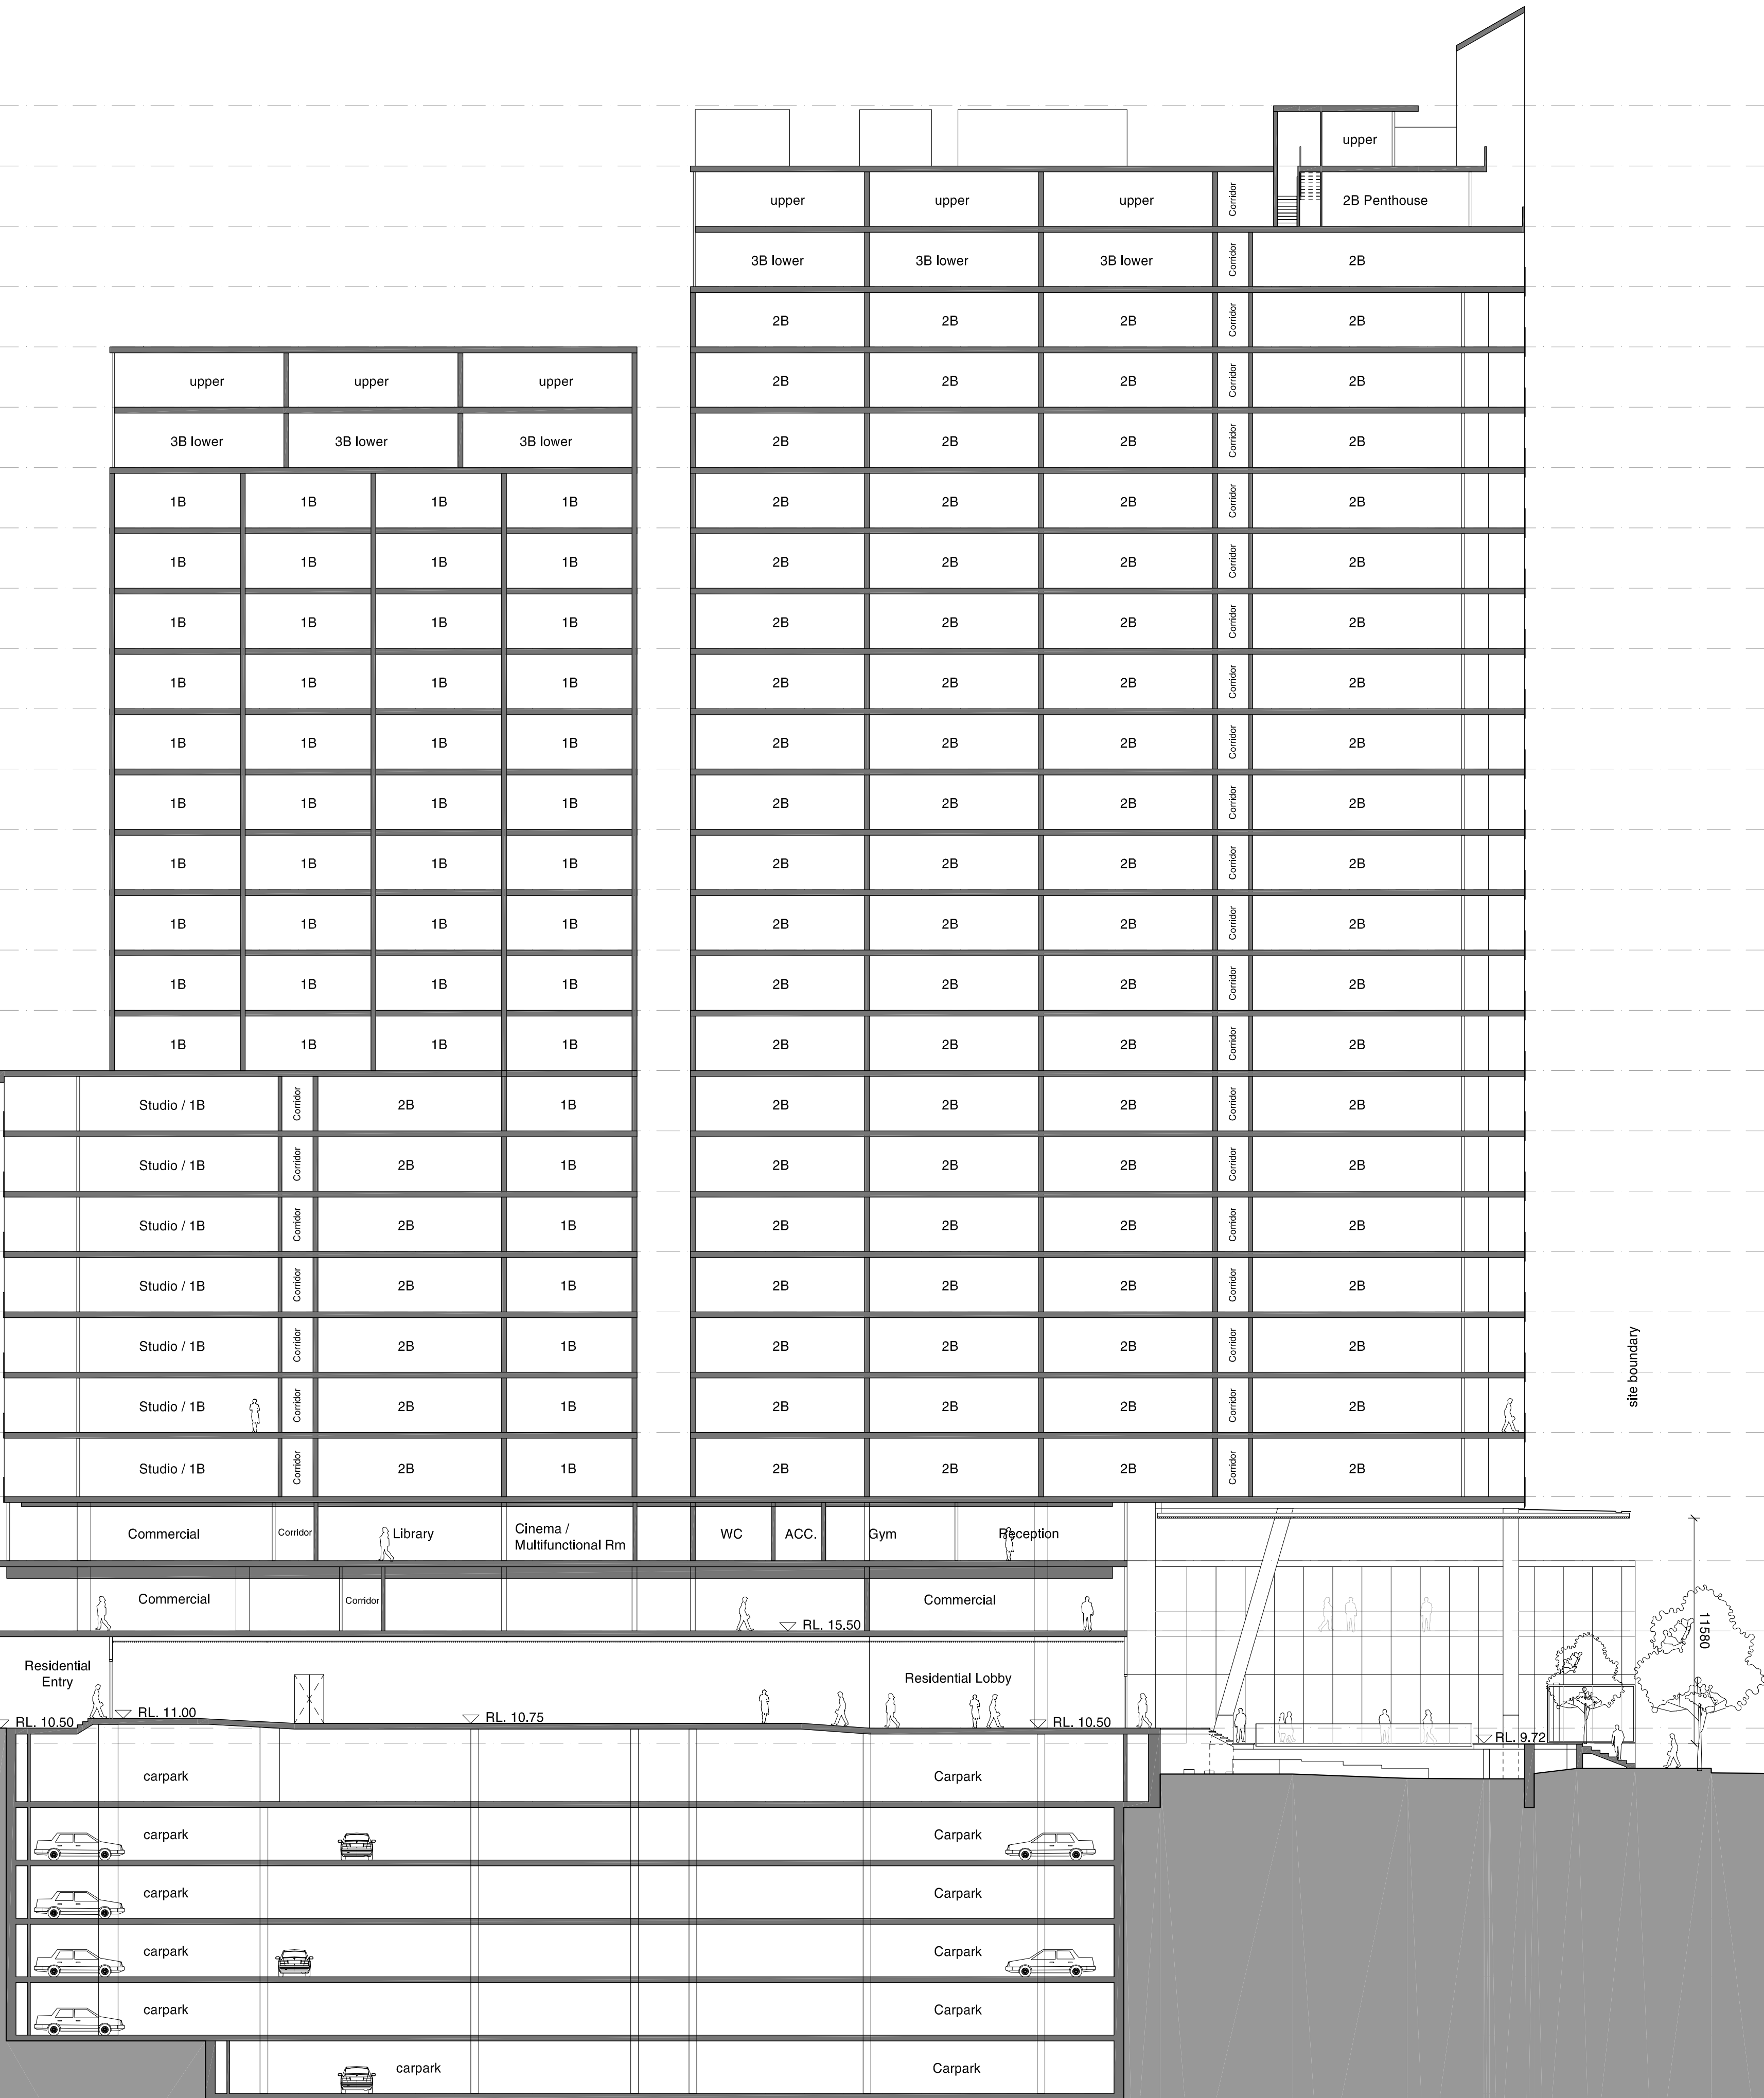

03	02/03/10	Major Project Application	AL	NM
02	04/02/10	Major Project Application	AL	NM
01	02/10/09	Consultant Issue for Review	AL	NM
Revision	Date	Description	Initial	Checked

Client



Level 11, 68 Alfred Street,
Mills Point, NSW 2061

Interiors



Macquarie Place Parramatta

Section CC

Scale	1:200
Drawn	Checked
Project No.	S11174
Status	PRELIMINARY DA
Plot Date	12/3/2010 6:16:30 PM
Plot File	S:\11100-11199\s11174_cshg_parramatta\00_main\cad\plots\DA... ... EA6.02[03].dwg [Revision]
Drawing No.	EA6.02[03]

Sydney 1/243 Liverpool Street
East Sydney NSW 2010 Australia
T 02 8354 5100 F 02 8354 5199
email syd@batessmart.com.au
http://www.batessmart.com.au

Melbourne 1 Nicholson Street
Melbourne VIC 3000 Australia
T 03 8664 6200 F 03 8664 6300
email melb@batessmart.com.au
http://www.batessmart.com.au

Bates Smart Pty Ltd ABN 70 004 999 400

BATESSMART