


LEGEND

	SITE BOUNDARY
	EXISTING TREE RETAINED
	PROPOSED TREE
	LINE OF BLD OVER
	PROPOSED SPOT LEVEL
	CBD PRIMARY TREATMENT PAVING AS PER PARAMAMATTA CITY COUNCIL

NOTE: FOR INDICATIVE PLANTING SCHEDULE. SEE DRAWING LA03

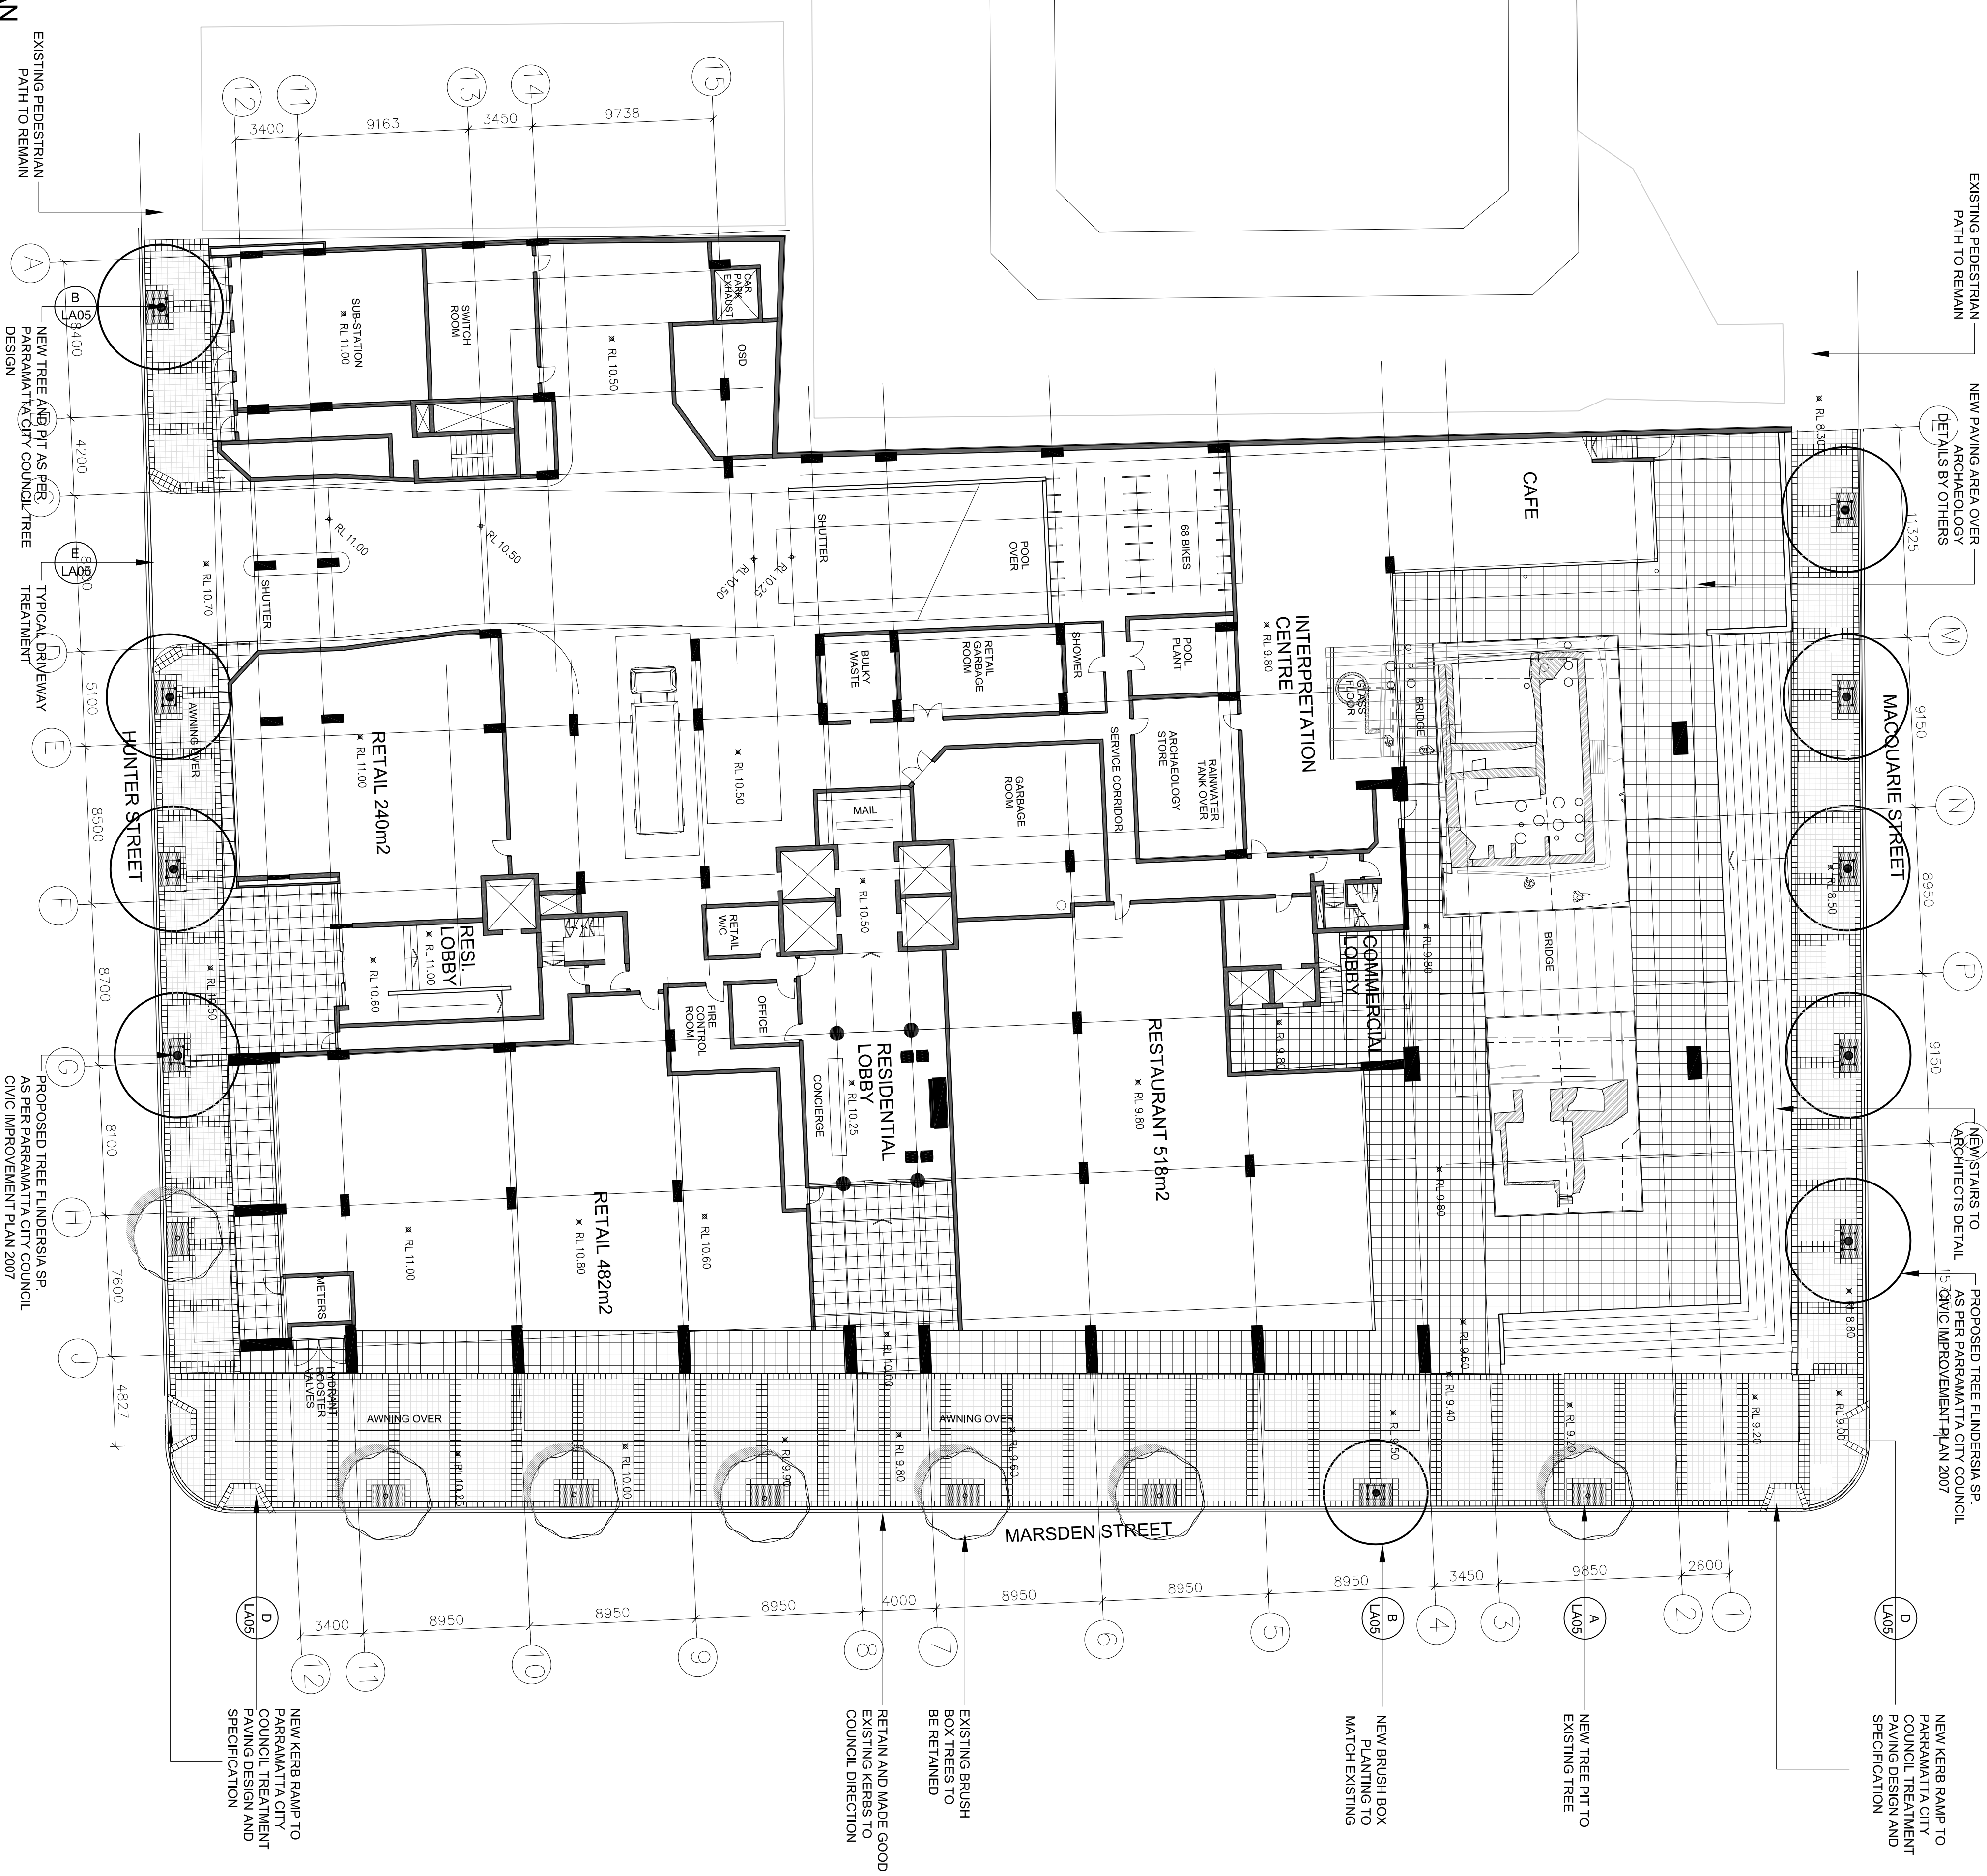

PER AMENDMENTS		
PR	SIB	21-09-2011
P1	PART 3A	17-07-2010
P2	FOR COMMENT	02-02-2010
P3	FOR COMMENT	28-07-2010
P4	FOR COMMENT	27-07-2010
Issue description		

**taylor
grahmer**
landscape architects

BLD 0731
taylor grahamer landscape architects Pty Ltd
150-152 Macquarie Street, Woolloomooloo NSW Australia, 2025
tel: (02) 9387 8855 fax: (02) 9387 8155
e: sydney@taylorgrahmer.com.au

project:
MACQUARIE PLACE, PARAMATTA