


© COPYRIGHT 2010 ALL RIGHTS RESERVED
THIS DRAWING MAY NOT BE RE-PRODUCED OR TRANSMITTED IN ANY FORM OR BY ANY MEANS IN PARTS OR IN WHOLE WITHOUT PERMISSION FROM HARRIS PAGE & ASSOCIATES
ALL LEVELS AND DIMENSIONS ARE TO BE VERIFIED ON THE SITE BEFORE COMMENCING ANY FABRICATION
FIGURED DIMENSIONS ARE TO BE USED IN PREFERENCE TO SCALED MEASUREMENTS

NOTES
READ IN CONJUNCTION WITH THE ARCHITECTURAL AND ASSOCIATED SERVICES DRAWINGS
ALL WORK TO BE IN ACCORDANCE WITH THE SPECIFICATION, AUTHORITY'S REQUIREMENTS AND A93500
CONFIRM LOCATION SIZE AND LEVELS OF ALL EXISTING SERVICES PRIOR TO COMMENCEMENT OF WORK
DISCONNECT AND REMOVE ALL EXISTING SERVICES TO THE AUTHORITY'S APPROVAL

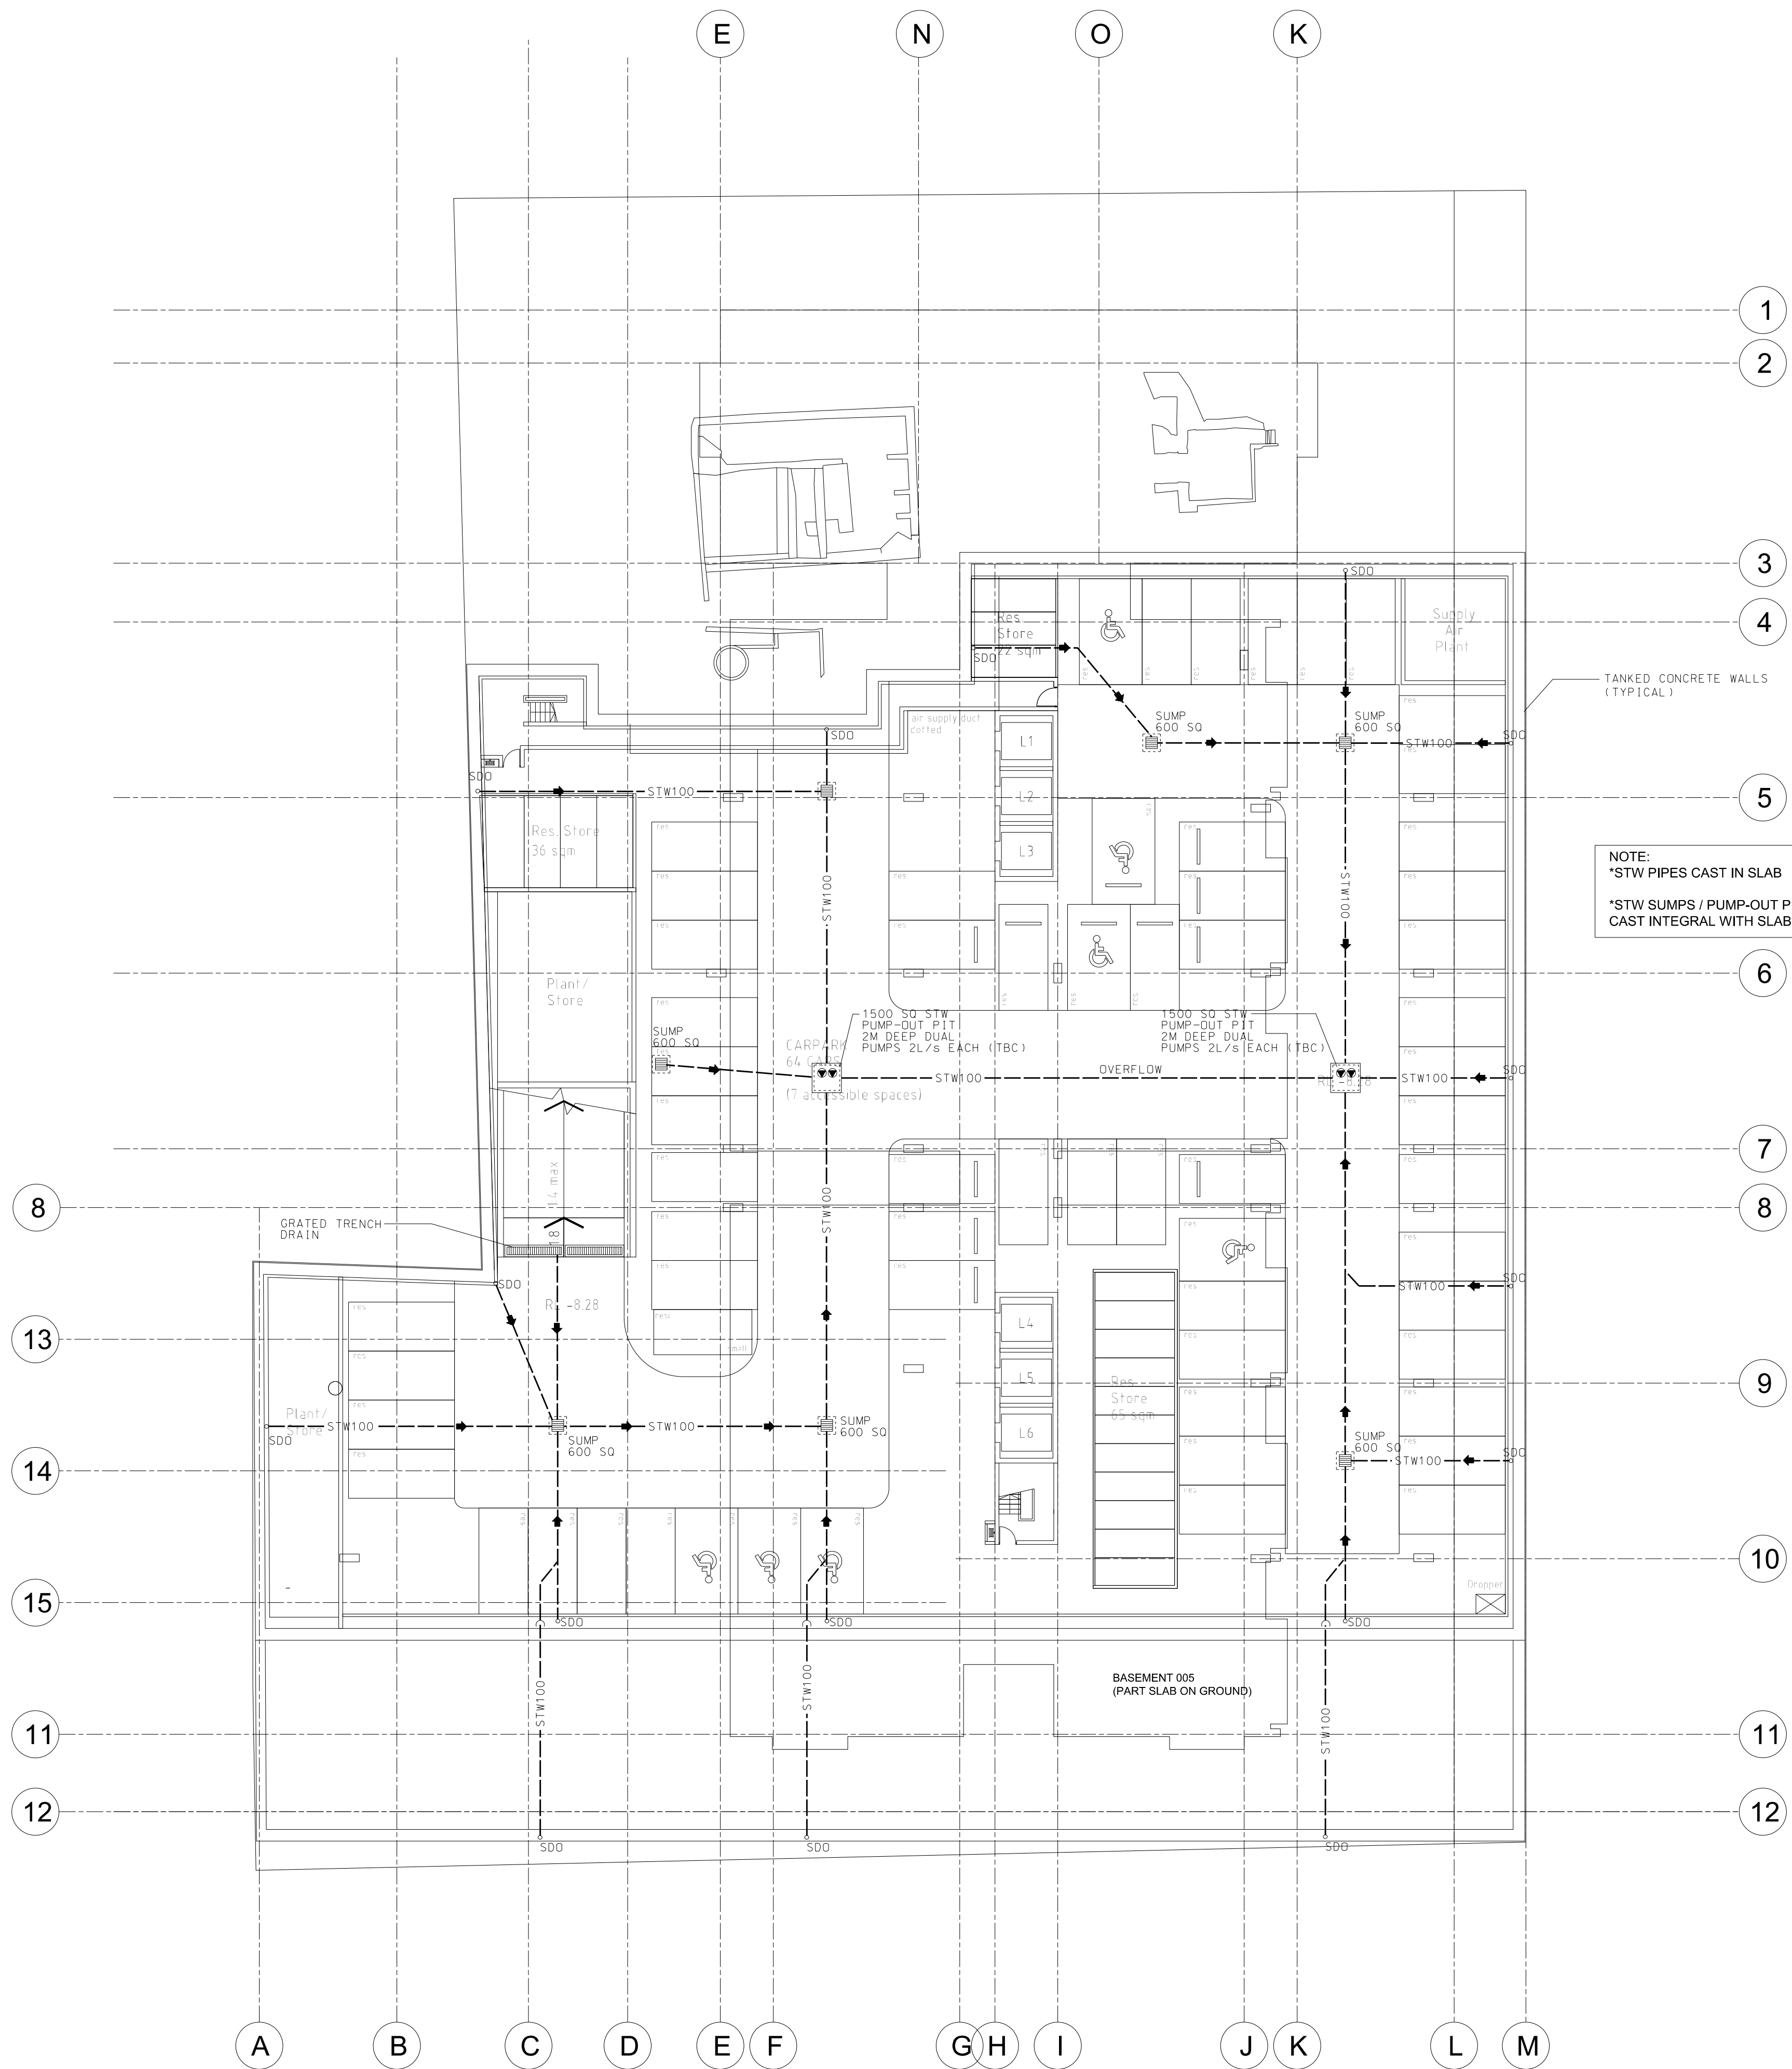

Client
CROWN
INTERNATIONAL HOLDINGS GROUP
Level 11, 68 Alfred Street, Milsom Point, NSW 2061

Interiors
JIA
SYDNEY - SINGAPORE
JAKARTA - MANILLA
Architecture - Interiors - Project Managers
Level 11, 68 Alfred Street, Milsom Point, NSW 2061
Ph: (02) 9922 5922
Fax: (02) 9922 5977
Email: jiaoint@bigpond.com

HYDRAULIC/FIRE CONSULTANTS
HARRIS PAGE & Associates
PTY LIMITED
HYDRAULIC & FIRE CONSULTANTS
Level 4, 32 Carrington Street, Sydney, 2000
Telephone: (02) 9292 1600 Fax: (02) 9292 6385
Email: info@harrispage.com.au ABN 508 540 098

Hydraulic Services-Stormwater Drainage
STORMWATER CONCEPT PLAN

Macquarie Place Parramatta

BASEMENT 006 -
BASEMENT 001 (TYPICAL)
PLAN

Scale
1:200 @A1
Drawn
PR/AF
Checked
SJ
Project No.
5233
Status
PA ISSUE
Plot Date
05/02/2010
Plot File
...

Drawing No.
STW 02
[Revision]
01

Sydney 1/243 Liverpool Street
East Sydney NSW 2010 Australia
T 02 8354 5100 F 02 8354 5199
email syd@batessmart.com.au
http://www.batessmart.com.au

Melbourne 1 Nicholson Street
Melbourne VIC 3000 Australia
T 03 8664 6200 F 03 8664 6300
email melb@batessmart.com.au
http://www.batessmart.com.au

Bates Smart Pty Ltd ABN 70 004 999 400

BATESSMART