

ALL LEVELS AND DIMENSIONS ARE TO BE VERIFIED
ON THE SITE BEFORE COMMENCING ANY FABRICATION

FIGURED DIMENSIONS ARE TO BE USED IN PREFERENCE
TO SCALED MEASUREMENTS

READ IN CONJUNCTION WITH THE ARCHITECTURAL
AND ASSOCIATED SERVICES DRAWINGS

ALL WORK TO BE IN ACCORDANCE WITH THE SPECIFICATION, AUTHORITY'S REQUIREMENTS AND A93500

CONFIRM LOCATION SIZE AND LEVELS OF ALL
EXISTING SERVICES PRIOR TO COMMENCEMENT
OF WORK

DISCONNECT AND REMOVE ALL EXISTING
SERVICES TO THE AUTHORITY'S APPROVAL

01	02/03/10	PA ISSUE	PR	SJ
Revision	Date	Description	Initial	Checked

Client



Level 11, 68 Alfred Street,
Milsons Point, NSW 2061

Interiors



Level 11, 68 Alfred Street
Milsons Point, NSW 2061
Ph: (02) 9922 5922
Fax: (02) 9922 5977
Email: josint@bigpond.com

HYDRAULIC/FIRE CONSULTANTS




 **HARRIS PAGE & Associates**
PTY LIMITED
HYDRAULIC & FIRE CONSULTANTS
Level 2, 32 Carrington Street, Sydney, 2000
Telephone (02) 9252 1600 Fax (02) 9252 6385
Email: info@harrispage.com.au ABN 008 540 098

Hydraulic Services-Stormwater Drainage
STORMWATER CONCEPT PLAN

Macquarie Place
Parramatta

TYPICAL FLOOR PLAN
(LEVEL 06)

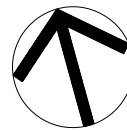

Scale 1:200 @A1

Drawn PR/AF Checked SJ

Project No. 5233

Status	PA ISSUE
--------	----------

Plot Date 05/02/2010

Plot File

Drawing No. [Revision]

STW 07 01

Sydney 1/243 Liverpool Street
Sydney NSW 2010 Australia
T 02 8354 5100 F 02 8354 5199
email syd@batessmart.com.au
<http://www.batessmart.com.au>

Melbourne 1 Nicholson Street
Melbourne VIC 3000 Australia
T 03 8664 6200 F 03 8664 6300
email melb@batessmart.com.au
<http://www.batessmart.com.au>

Bates Smart Pty Ltd ABN 70 004 999 400

BATESSMART™