


Check all dimensions and site conditions prior to commencement of any work, the purchase or ordering of any materials, fittings, plant, services or equipment and the preparation of shop drawings and/or the fabrication of any components.

Do not scale drawings - refer to figured dimensions only. Any discrepancies shall immediately be referred to the architect for clarification.

All drawings may not be reproduced or distributed without prior permission from the architect.

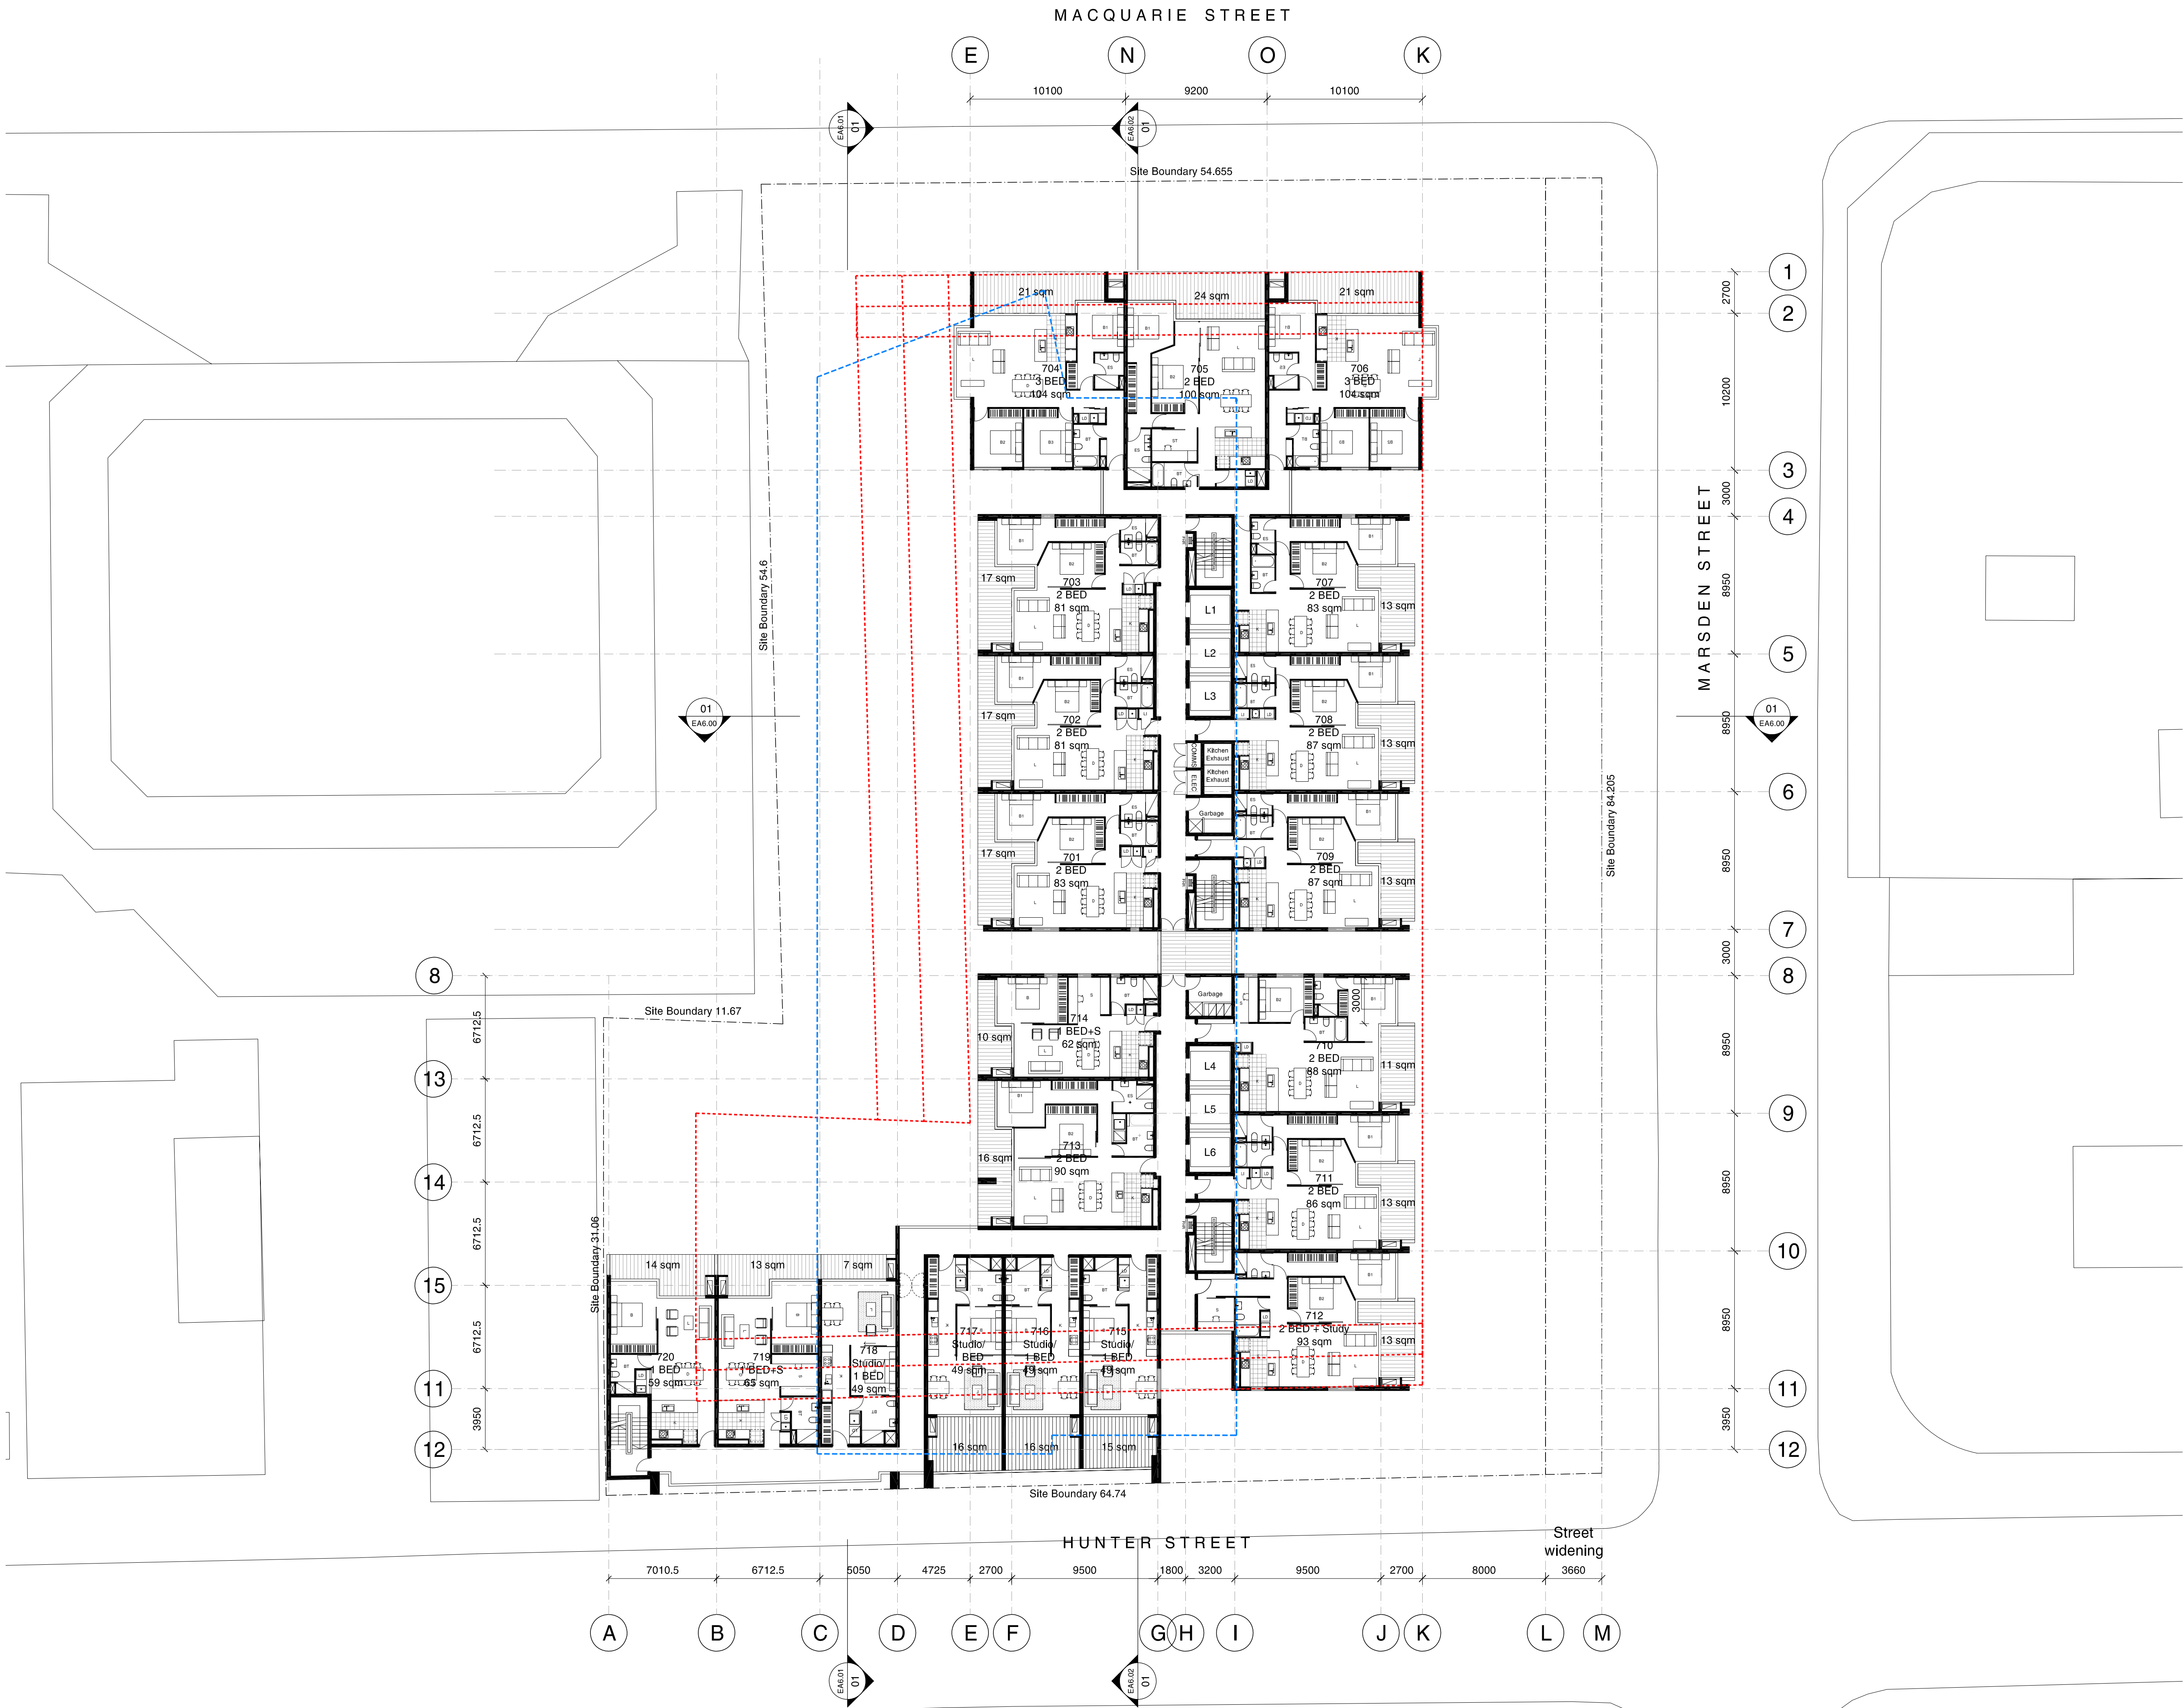

03	04/02/10	Major Project Application	AL	NM
02	02/10/09	Consultant Issue for Review	AL	NM
01	23/09/09	Consultant Issue for Review	AL	NM
Revision	Date	Description	Initial	Checked

Client

CROWN INTERNATIONAL HOLDINGS GROUP

Level 11, 68 Alfred Street, Milsons Point, NSW 2061

Interiors

JIA SYDNEY - SINGAPORE
JAKARTA - MANILLA
Architecture - Interiors - Project Managers

Level 11, 68 Alfred Street
Milsons Point, NSW 2061
Ph: (02) 9922 5922
Fax: (02) 9922 5977
Email: josini@bigpond.com

Macquarie Place Parramatta

Level 07-09 Plan

Scale	1:200 @A1	Checked
Drawn	AL	
Project No.	S11174	
Status	PRELIMINARY	
Plot Date	12/3/2010 3:18:22 PM	
Plot File	S:\11100-11199\11174_cshg_parramatta\00_main\cad\plots\DA... ... EA2.14[03].dwg	
Drawing No.	[Revision]	

EA2.14[03]

Sydney 1/243 Liverpool Street
East Sydney NSW 2010 Australia
T 02 8354 5100 F 02 8354 5199
email syd@batesmart.com.au
http://www.batesmart.com.au

Melbourne 1 Nicholson Street
Melbourne VIC 3000 Australia
T 03 8664 6200 F 03 8664 6300
email melb@batesmart.com.au
http://www.batesmart.com.au

Bates Smart Pty Ltd ABN 70 004 999 400

BATESSMART