



NSW GOVERNMENT
Planning

Issued under the Environmental Planning and Assessment Act 1979

Approved Section 75W Modification Application

No. 4 granted on the 05/11/15


in respect to MP 09-0167

Signed MR

Sheet No. 41 of 74

Ground Floor - North Lobby

MACQUARIE STREET

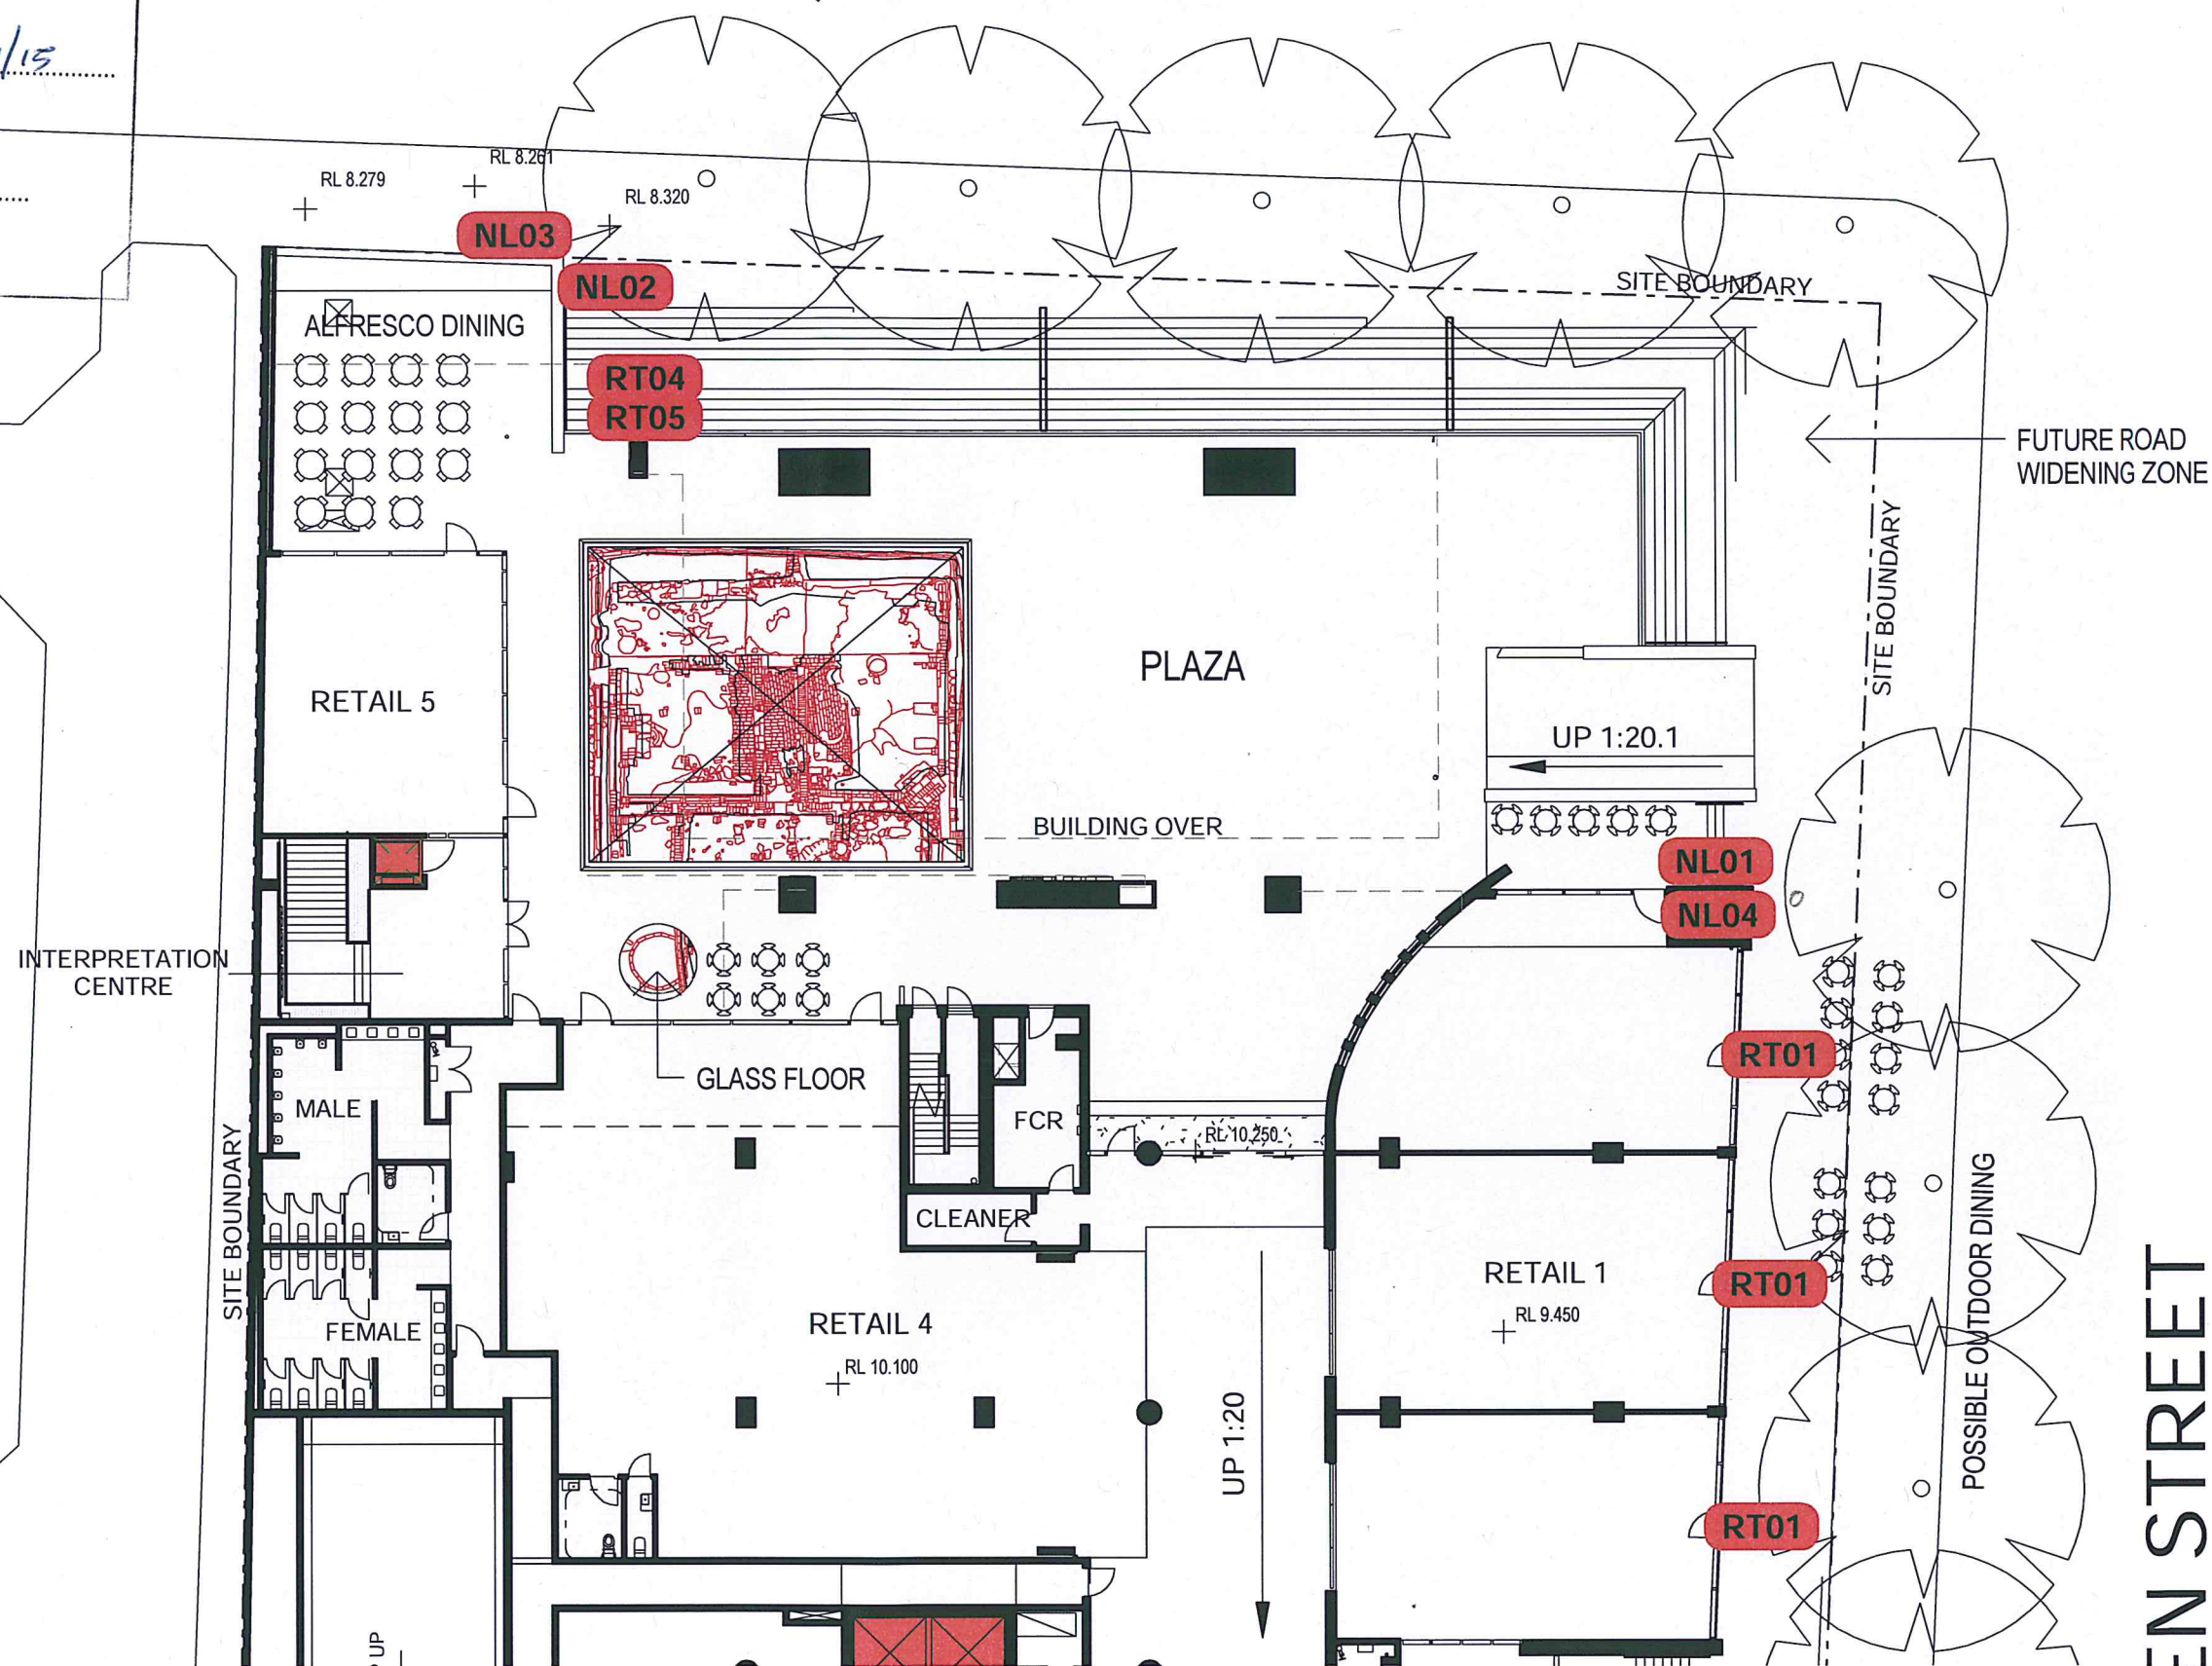

EN STREET

Page 11



NSW GOVERNMENT
Planning

Issued under the Environmental Planning and Assessment Act 1979

Approved Section 75W Modification Application


No. 4 granted on the 05/11/15

in respect to MP 09-0167

Signed MD MEZZANINE

Sheet No. 42 of 74 RL 13450

Sign NL01

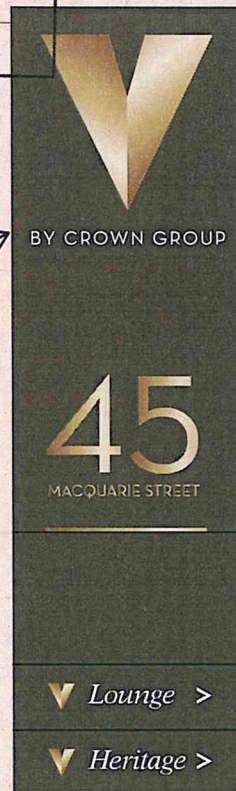

Ground
RL 10200

North Lobby

Sign NL02



Sign NL03

45
MACQUARIE STREET



Sign	NL01
Message	Residential Name and Street Address Wayfinding for V Lounge and V Heritage
Visibility	From Macquarie Street as a pedestrian, short range From Marsden Street looking south, medium range
Description	Sculptured light bronze "V", numbers and letters on dark bronze plate
Lighting	none
Colour	
Fixing	
Font	Neutra Text Book, Austin Italic
Location	
Size	Plate 800 mm wide x 2700 mm high (to replace 6 limestone panels)
Notes	Sign dimensions to suite ST1 limestone panelling Sign back plate set flush with limestone panelling All 4 panels to be installed flush against each other to give an appearance of 1 sign Material options to be investigated

	NSW GOVERNMENT Planning
Issued under the Environmental Planning and Assessment Act 1979	
Approved Section 75W Modification Application	
No. <u>4</u> granted on the <u>05/11/15</u>	
in respect to MP. <u>09-0167</u>	
Signed <u>MR</u>	
Sheet No. <u>43</u> of <u>74</u>	



Sign	NL02
Message	Residential Name and Street Address Wayfinding for V Lounge and V Heritage
Visibility	From Macquarie Street as a pedestrian, short range
Description	Light bronze numbers and letters on dark bronze plate
Lighting	none
Colour	
Fixing	
Font	Neutra Text Book, Austin Italic
Location	
Size	Plate 400 mm wide x 1350 mm high (to replace 1.5 limestone panels)
Notes	Sign dimensions to suite ST1 limestone panelling Sign back plate set flush with limestone panelling All 4 panels to be installed flush against each other to give an appearance of 1 sign Material options to be investigated

NSW GOVERNMENT
Planning

Issued under the Environmental Planning and Assessment Act 1979


Approved Section 75W Modification Application

No. 44 granted on the 05/Jul/15

in respect to MP 09-0167

Signed MR

Sheet No. 44 of 74

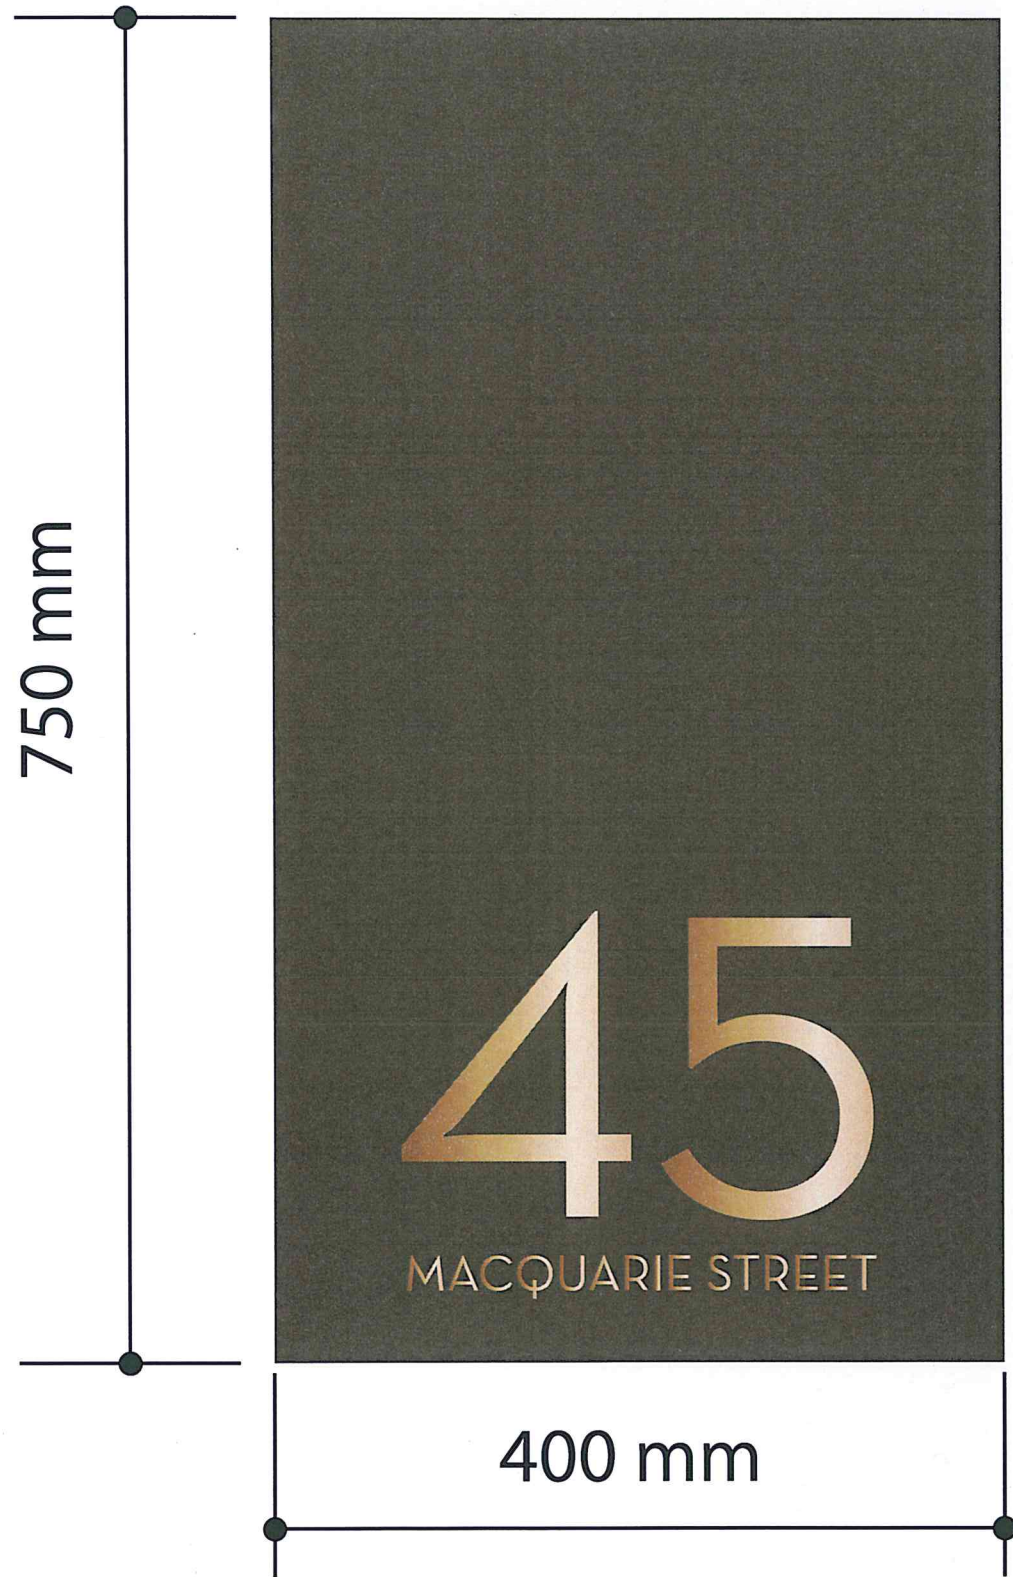

Sign	NL03
Message	Street Address
Visibility	From Macquarie Street as a pedestrian, short range
Description	Light bronze numbers and letters on dark bronze plate
Lighting	none
Colour	
Fixing	
Font	Neutra Text Book
Location	
Size	Plate 400 mm wide x 750 mm high (to replace 1 limestone panels)
Notes	Sign dimensions to suite ST1 limestone panelling Sign back plate set flush with limestone panelling Material options to be investigated



NSW GOVERNMENT
Planning

Issued under the Environmental Planning and Assessment Act 1979

Approved Section 75W Modification Application


No. 4 granted on the 05/4/15

in respect to MP. 09-0167

Signed MR

Sheet No. 45 of 74

Sign NL04

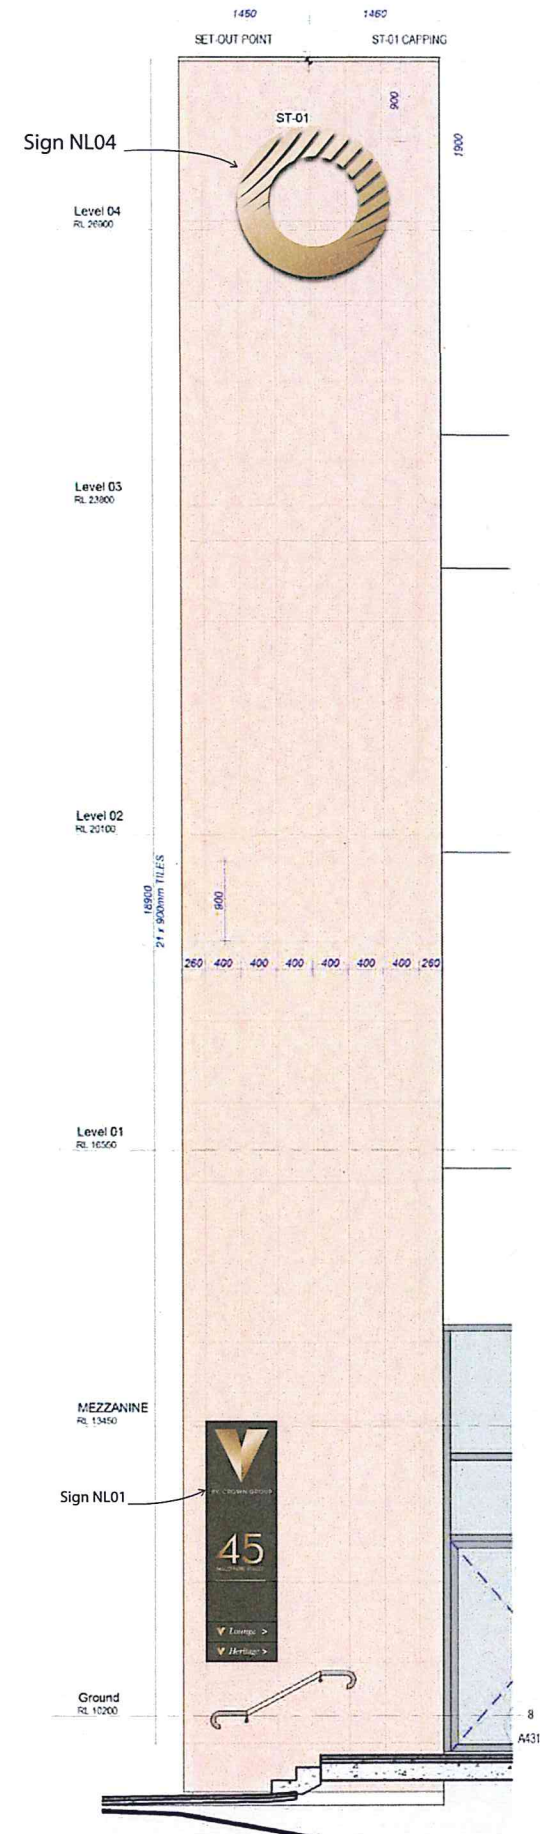

Sign	NL04
Message	Crown 'O'
Visibility	From Marsden Street travelling south, long range From Macquarie Street travelling west, short range
Description	Three dimensional 'O'
Lighting	Neon internal + halo light
Colour	Crown 'O' Symbol - Gold cmyk gradient - testing required
Fixing	
Font	
Location	
Size	1750 mm wide x 1750 mm high x 120 mm deep
Notes	240 v power supply required for 12 v transformer. Transformer to be concealed within 15 m of signage. Transformer to be accessible.



NSW GOVERNMENT
Planning

Issued under the Environmental Planning and Assessment Act 1979

Approved Section 75W Modification Application

No. 4 granted on the 05/01/15

in respect to MP 09-0167

Signed MR

Sheet No. 46 of 74

	NSW GOVERNMENT Planning
Issued under the Environmental Planning and Assessment Act 1979	
Approved Section 75W Modification Application	
No. <u>4</u> granted on the <u>05/4/15</u>	
in respect to MP <u>09-0167</u>	
Signed <u>MR</u>	
Sheet No. <u>47</u> of <u>74</u>	

Sky Signs

Sign SK01



Sign
Message
Visibility
Description
Lighting
Colour
Fixing
Font
Location
Size
Notes

SK01
TBA
Sky sign - visible from east of Marsden Street - long range
Internal + halo lighting
Overall - 10000 mm wide x 2000 mm high
240 v power supply required for 12 v transformer.
Transformer to be concealed within 15 m of signage.
Transformer to be accessible.

NSW GOVERNMENT
Planning

Issued under the Environmental Planning and Assessment Act 1979

Approved Section 75W Modification Application

No. 4 granted on the 05/11/15

in respect to MP 09-067

Signed MR

Sheet No. 4-8 of 74

Sign SK03

Sign	SK03
Message	Crown 'O' symbol
Visibility	Sky sign - visible from south of Hunter Street - long range
Description	Three dimensional 'O'
Lighting	Internal + halo lighting
Colour	
Fixing	
Font	
Location	
Size	3900 mm wide x 3900 mm high
Notes	240 v power supply required for 12 v transformer. Transformer to be concealed within 15 m of signage. Transformer to be accessible.

	NSW GOVERNMENT Planning
Issued under the Environmental Planning and Assessment Act 1979	
Approved Section 75W Modification Application	
No. <u>49</u> granted on the <u>05/11/15</u>	
in respect to MP <u>09-0167</u>	
Signed <u>MR</u>	
Sheet No. <u>49</u> of	



NSW GOVERNMENT
Planning

Issued under the Environmental Planning and Assessment Act 1979

Approved Section 75W Modification Application

No. 4 granted on the 05/11/15

in respect to MP 09-0167

Signed MR

Sheet No. 50 of 74

Retail Signs