


Plant Schedule				
Botanical Name	Common Name	Height (m)	Size	Qty
Trees				
<i>Lopostemon confertus</i>	Brush Box	20	200L	4
<i>Flindersia australis</i>	Australian Teak	40	200L	5

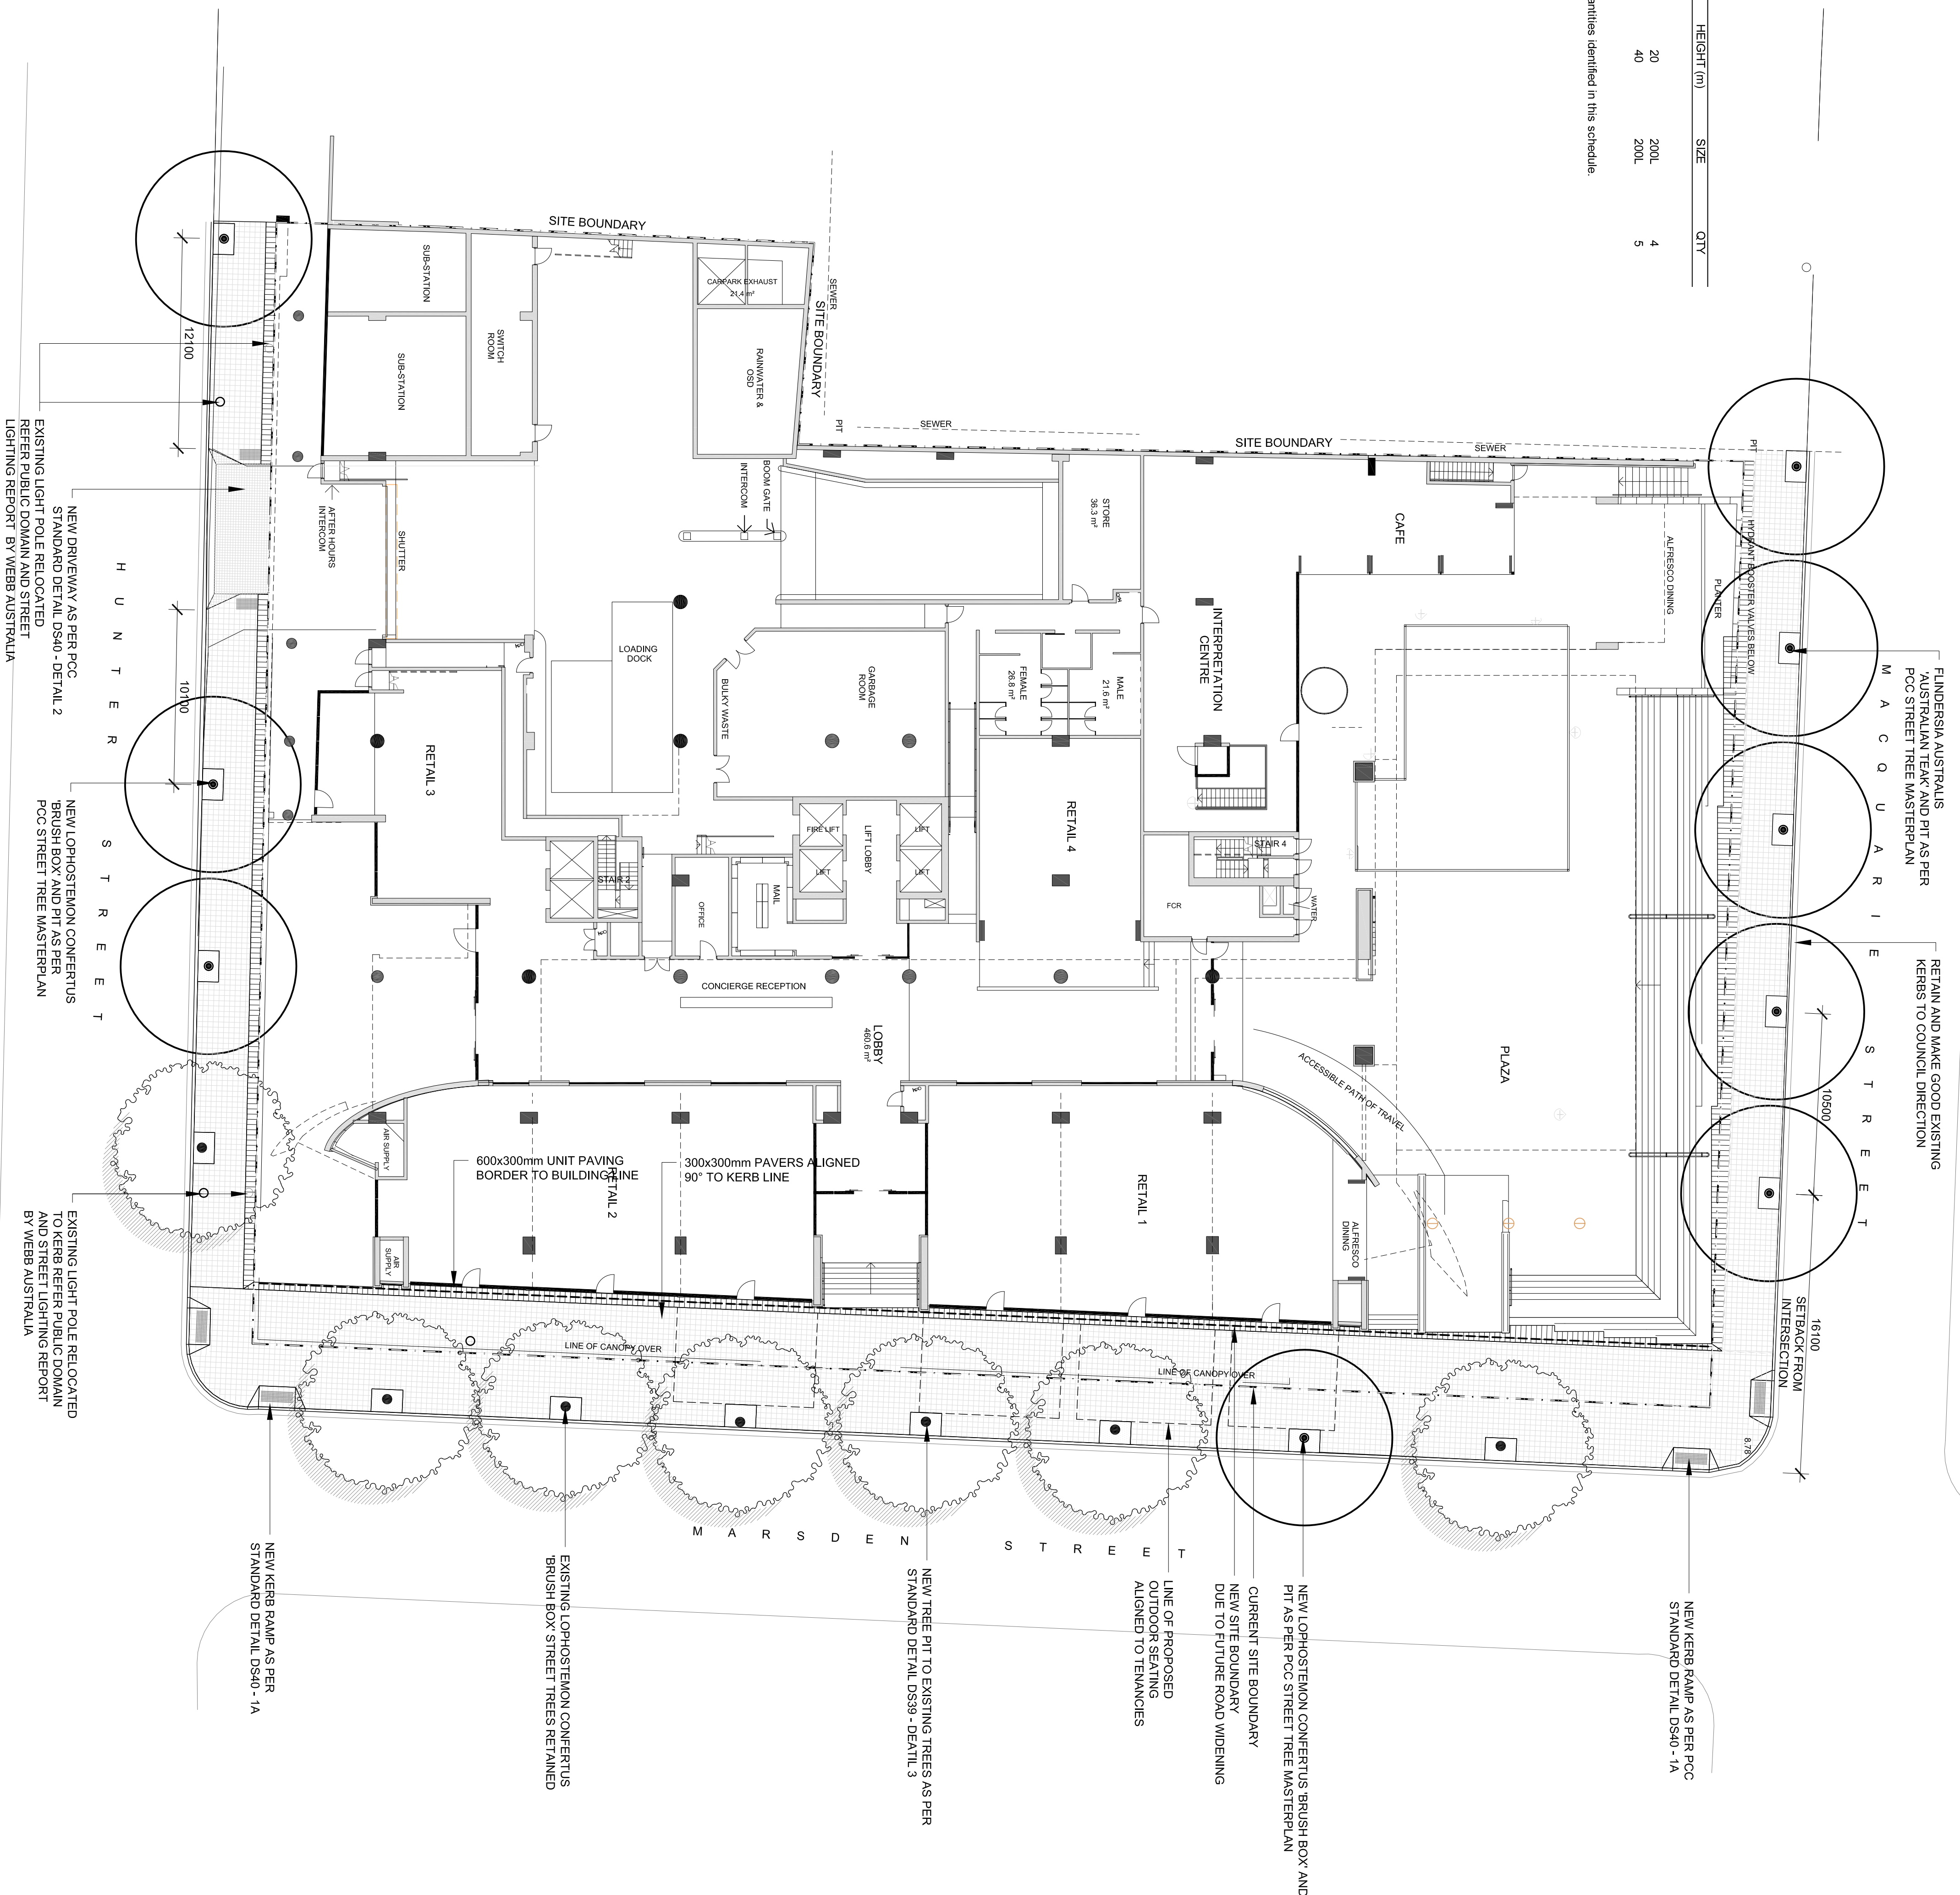


1. Figured dimensions shall be taken in preference to scaling.
2. The contractor shall check all dimensions on site before commencing work.

LEGEND	
	SITE BOUNDARY
	EXISTING TREE RETAINED
	PROPOSED TREE WITH PIT
$\times$ EX 18.25	EXISTING SPOT LEVEL
+RL 20.0	PROPOSED SPOT LEVEL
+TW 21.0	TOP OF WALL LEVEL
+SL 24.00	TOP OF SLAB LEVEL
	300x300mm CBD PAVERS
	600x300mm CBD PAVERS
	148x148mm DRIVEWAY PAVES
	TGSI STUDS AS PER AS1428

[illegible]

1. Figured dimensions shall be taken in preference to scaling.
2. The contractor shall check all dimensions on site before commencing work.


LEGEND

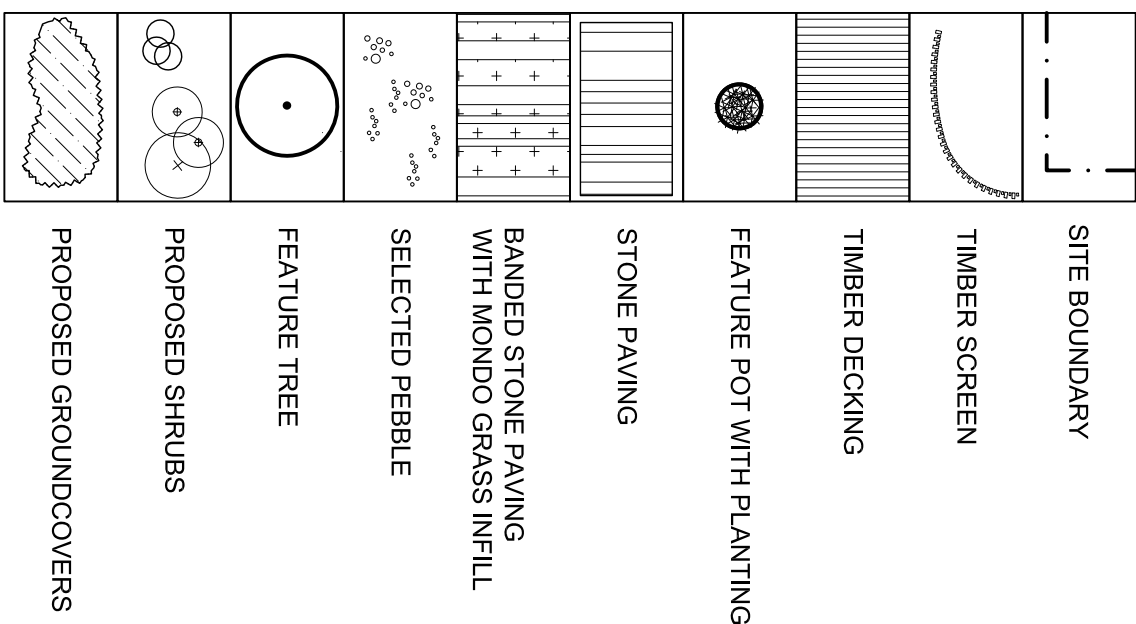

PLANT SCHEDULE

TREES						
	ID	BOTANICAL NAME	COMMON NAME	HEIGHT (m)	SIZE	QTY
TREES	Y-ell	Yucca elephantipes	Spineless Yucca	5m	75L	2
	O-ca	Cercis canadensis 'Forest Pansy'	Judas Tree	3.5m	100L	5
PALMS						
	Rh-x	Rhapis excelsa	Lady Palm	1.5m	100L	12
SHRUBS						
	A-c-w	Hibiscus thibaeus 'Rubra'	Bronze Leaf Hibiscus	1.8m	45L	4
	S-lu	Strawfordia juncea	Narrow leaved Bird of Paradis	2m	45L	11
	Alb	Alcea 'Big Red'	Big Red Alcea	1.8m	45L	9
GROUNDCOVERS						
	S-m	Sedum mexicanum 'Gold Mound'	Stonecrop Gold Mound	0.1m	2.5L	60
	O-jap	Ophiopogon japonicus 'Nanus'	Dwarf Mondo Grass	0.1m	150mm	3060

* Plant quantities on planting plan take precedence over quantities identified in this schedule

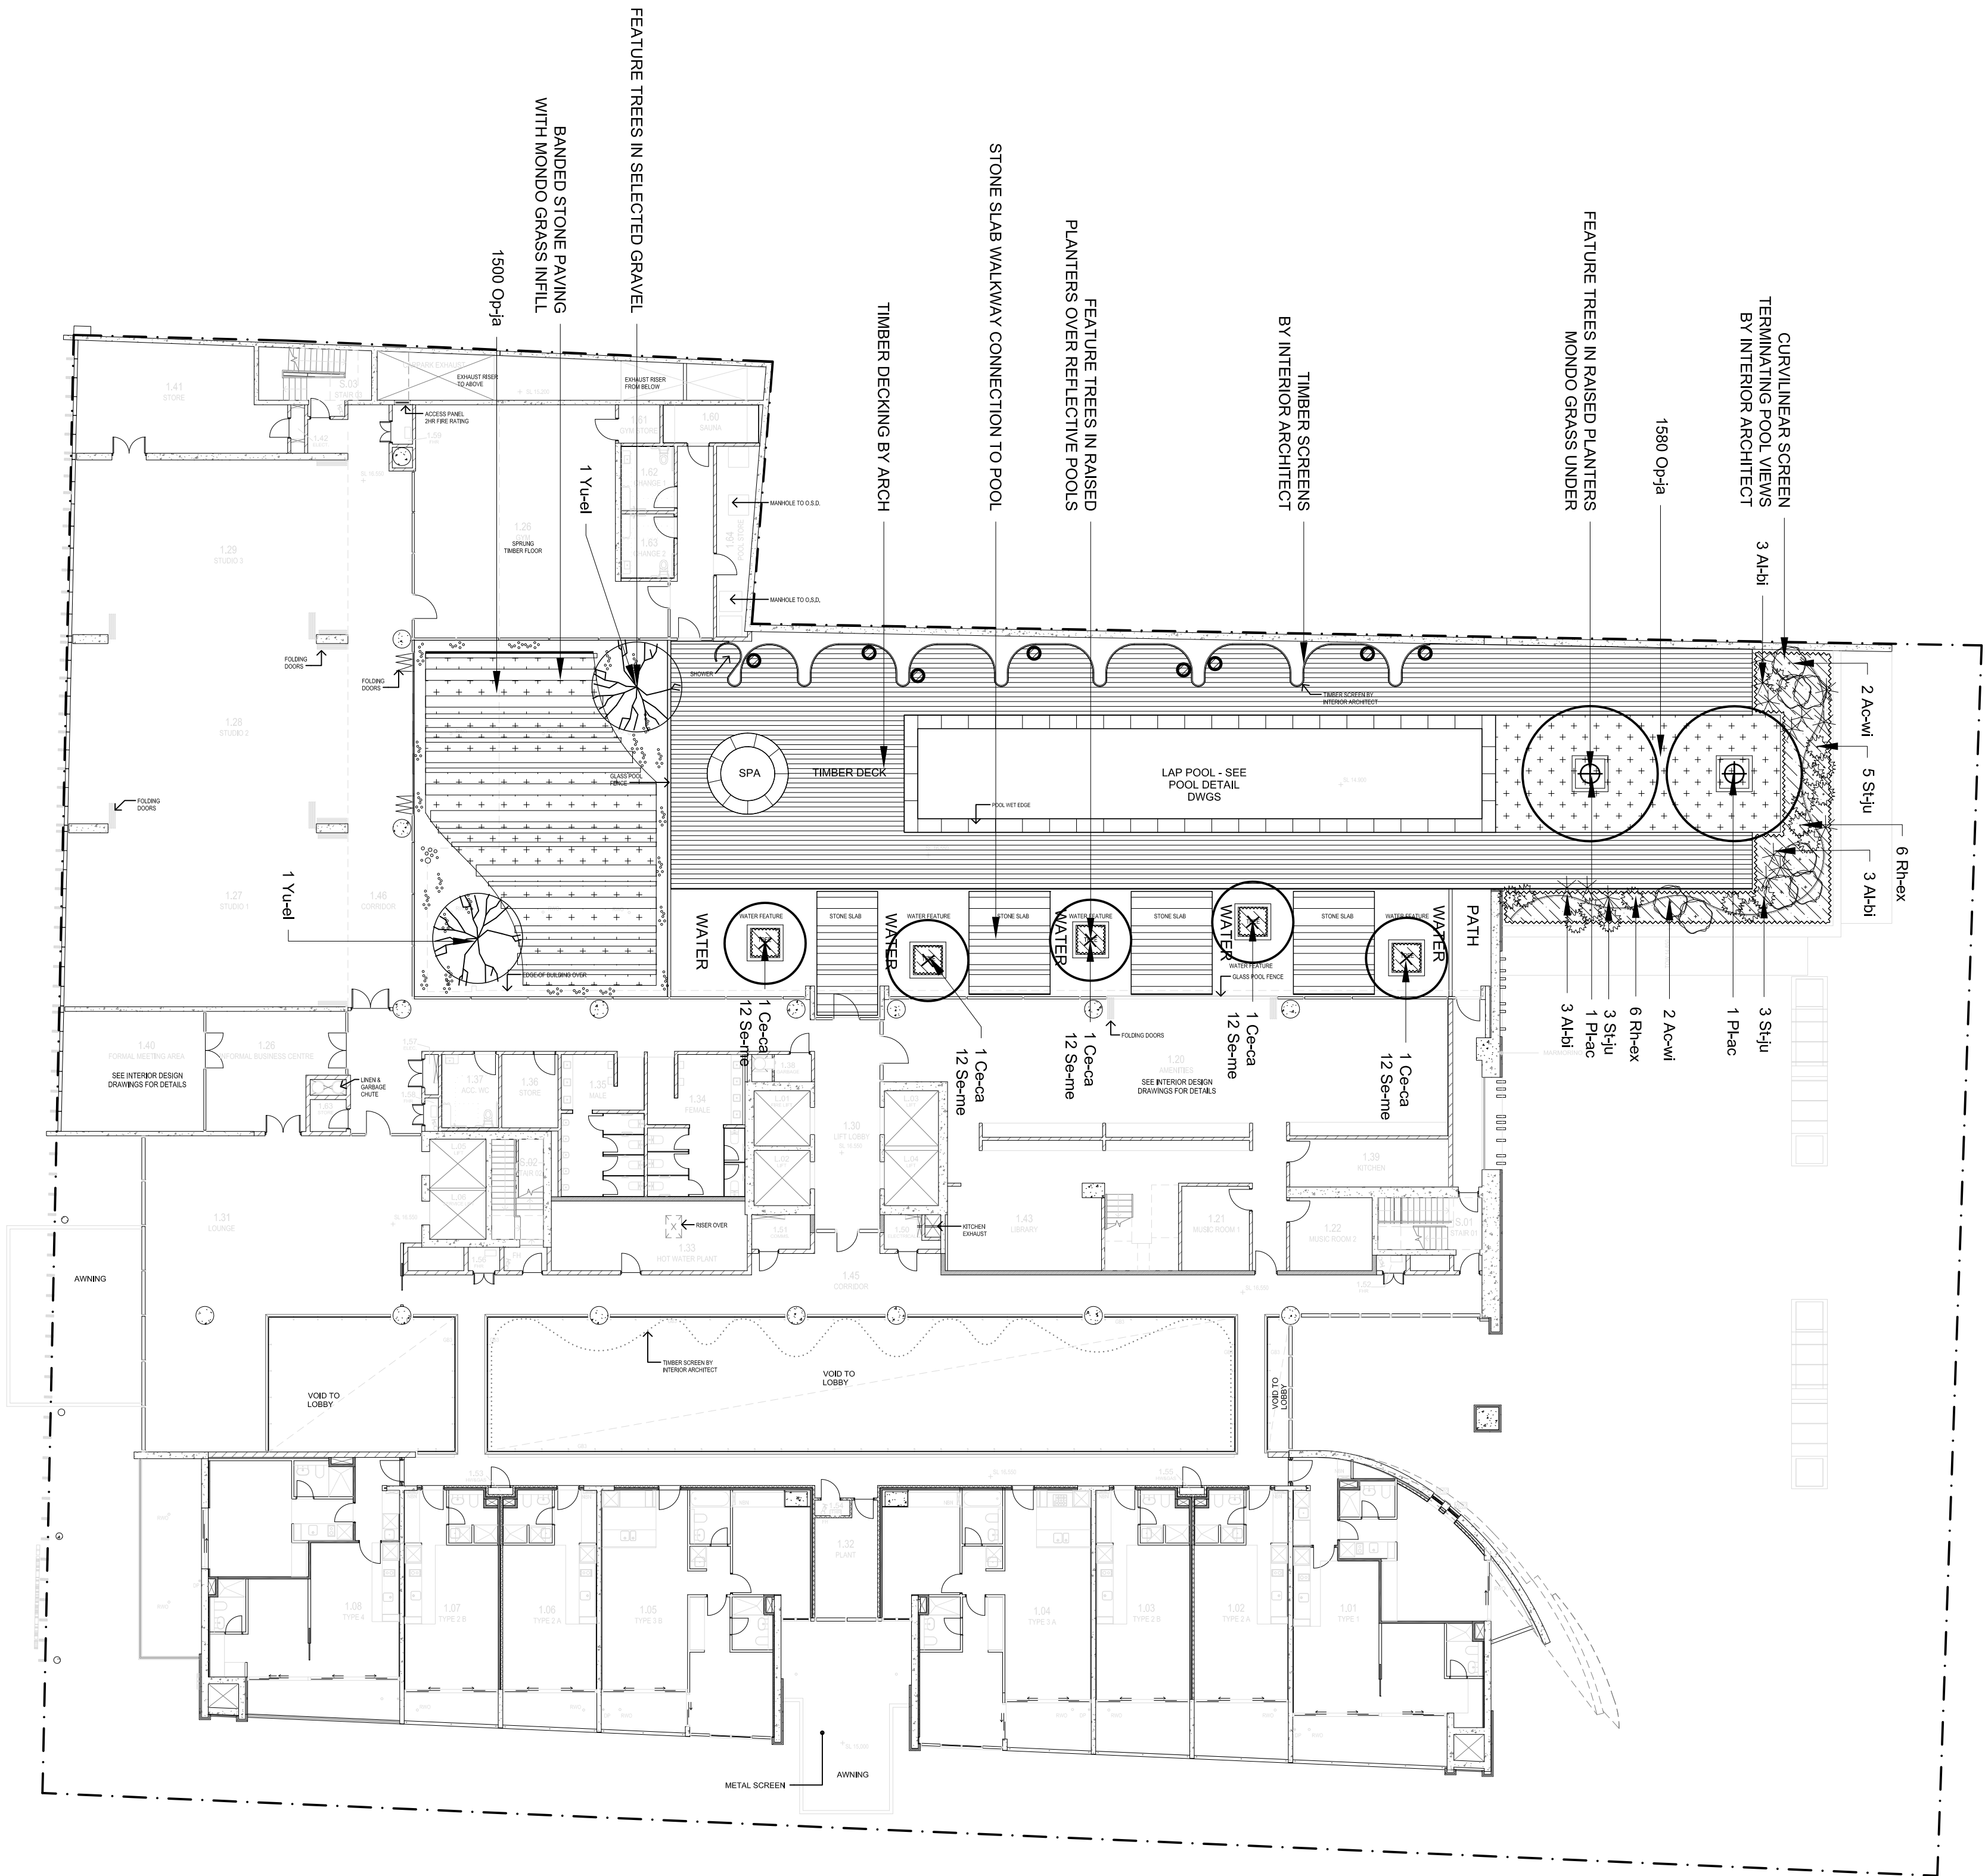

I
C
Z
T
m
n

S
I
n
m
H

M A R S D E N S T R E E T

A	S75 APPLICATION	15.08.2014
ISSUE	DESCRIPTION	DATE




TAYLOR BRAMMER LANDSCAPE ARCHITECTS PTY LTD
SYDNEY STUDIO
218 Oxford Street
Woollahra, NSW, 2025
T 61 2 9387 8855
F 61 2 9387 8155
E sydney@taylorbrammer.com.au

V BY CROWN
MACQUARIE STREET, PARRAMATTA

DRAWING TITLE:
S75W LANDSCAPE PLAN - LEVEL 1 / POOL

CLIENT:
CROWN GROU

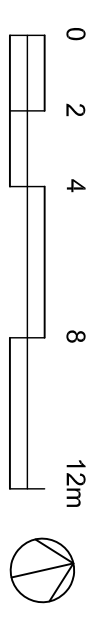

SCALE: 1:200 @ A1	CHECKED: DNT	DRAWING NO:	REVISION:
DATE: 20.08.2014	JOB NO: 09-0905		

Copyright of Taylor Brammer Landscape Architects Pty Ltd ABN 61 098 724 968

PLANT SCHEDULE

	ID	BOTANICAL NAME	COMMON NAME	HEIGHT (m)	SIZE	QTY
PALMS	L-01	<i>Livistona chinensis</i>	Chinese Fan Palm	7m	45L	11
	R-02	<i>Rhapis excelsa</i>	Lady Palm	1.5m	100L	14
	Z-03	<i>Zamia furfuracea</i>	Cardboard Palm	1m	50L	64
SHRUBS	Ac-04	<i>Hibiscus tiliaceus 'Rubra'</i>	Bronze leaf Hibiscus	1.8m	45L	18
	Al-05	<i>Alpinia zerumbet 'variegata Nana'</i>	Variegated Shell Ginger	0.5m	25L	42
	Pi-06	<i>Pittosporum 'Whitewell's Dwarf'</i>	Whitewell's Dwarf Pittosporum	0.75m	25L	48
	Pi-07	<i>Pittosporum 'Whitewell's Dwarf'</i>	Narrow Leaved Bird of Paradis	2m	25L	20
	St-08	<i>Strelitzia reginae</i>	Viburnum odoratissimum	2m	45L	24
V-09	Al-09	<i>Alpinia zerumbet 'Red Back'</i>	Native Ginger	1.8m	45L	16
	Al-10	<i>Alpinia zerumbet 'Red Back'</i>	Native Ginger	1.5m	45L	90
	Al-11	<i>Alpinia zerumbet 'Red Back'</i>	Native Ginger	2m	25L	24
GROUND-COVERS	Ci-01	<i>Cissampelos grandifolia</i>	Katam Lily	0.4m	5L	72


NOTE: * Plant quantities on planting plan take precedence over quantities identified in this schedule.



NOTES:

1. Figured dimensions shall be taken in preference to scaling.
2. The contractor shall check all dimensions on site before commencing work.

M A Q U A R I E S T R E E T

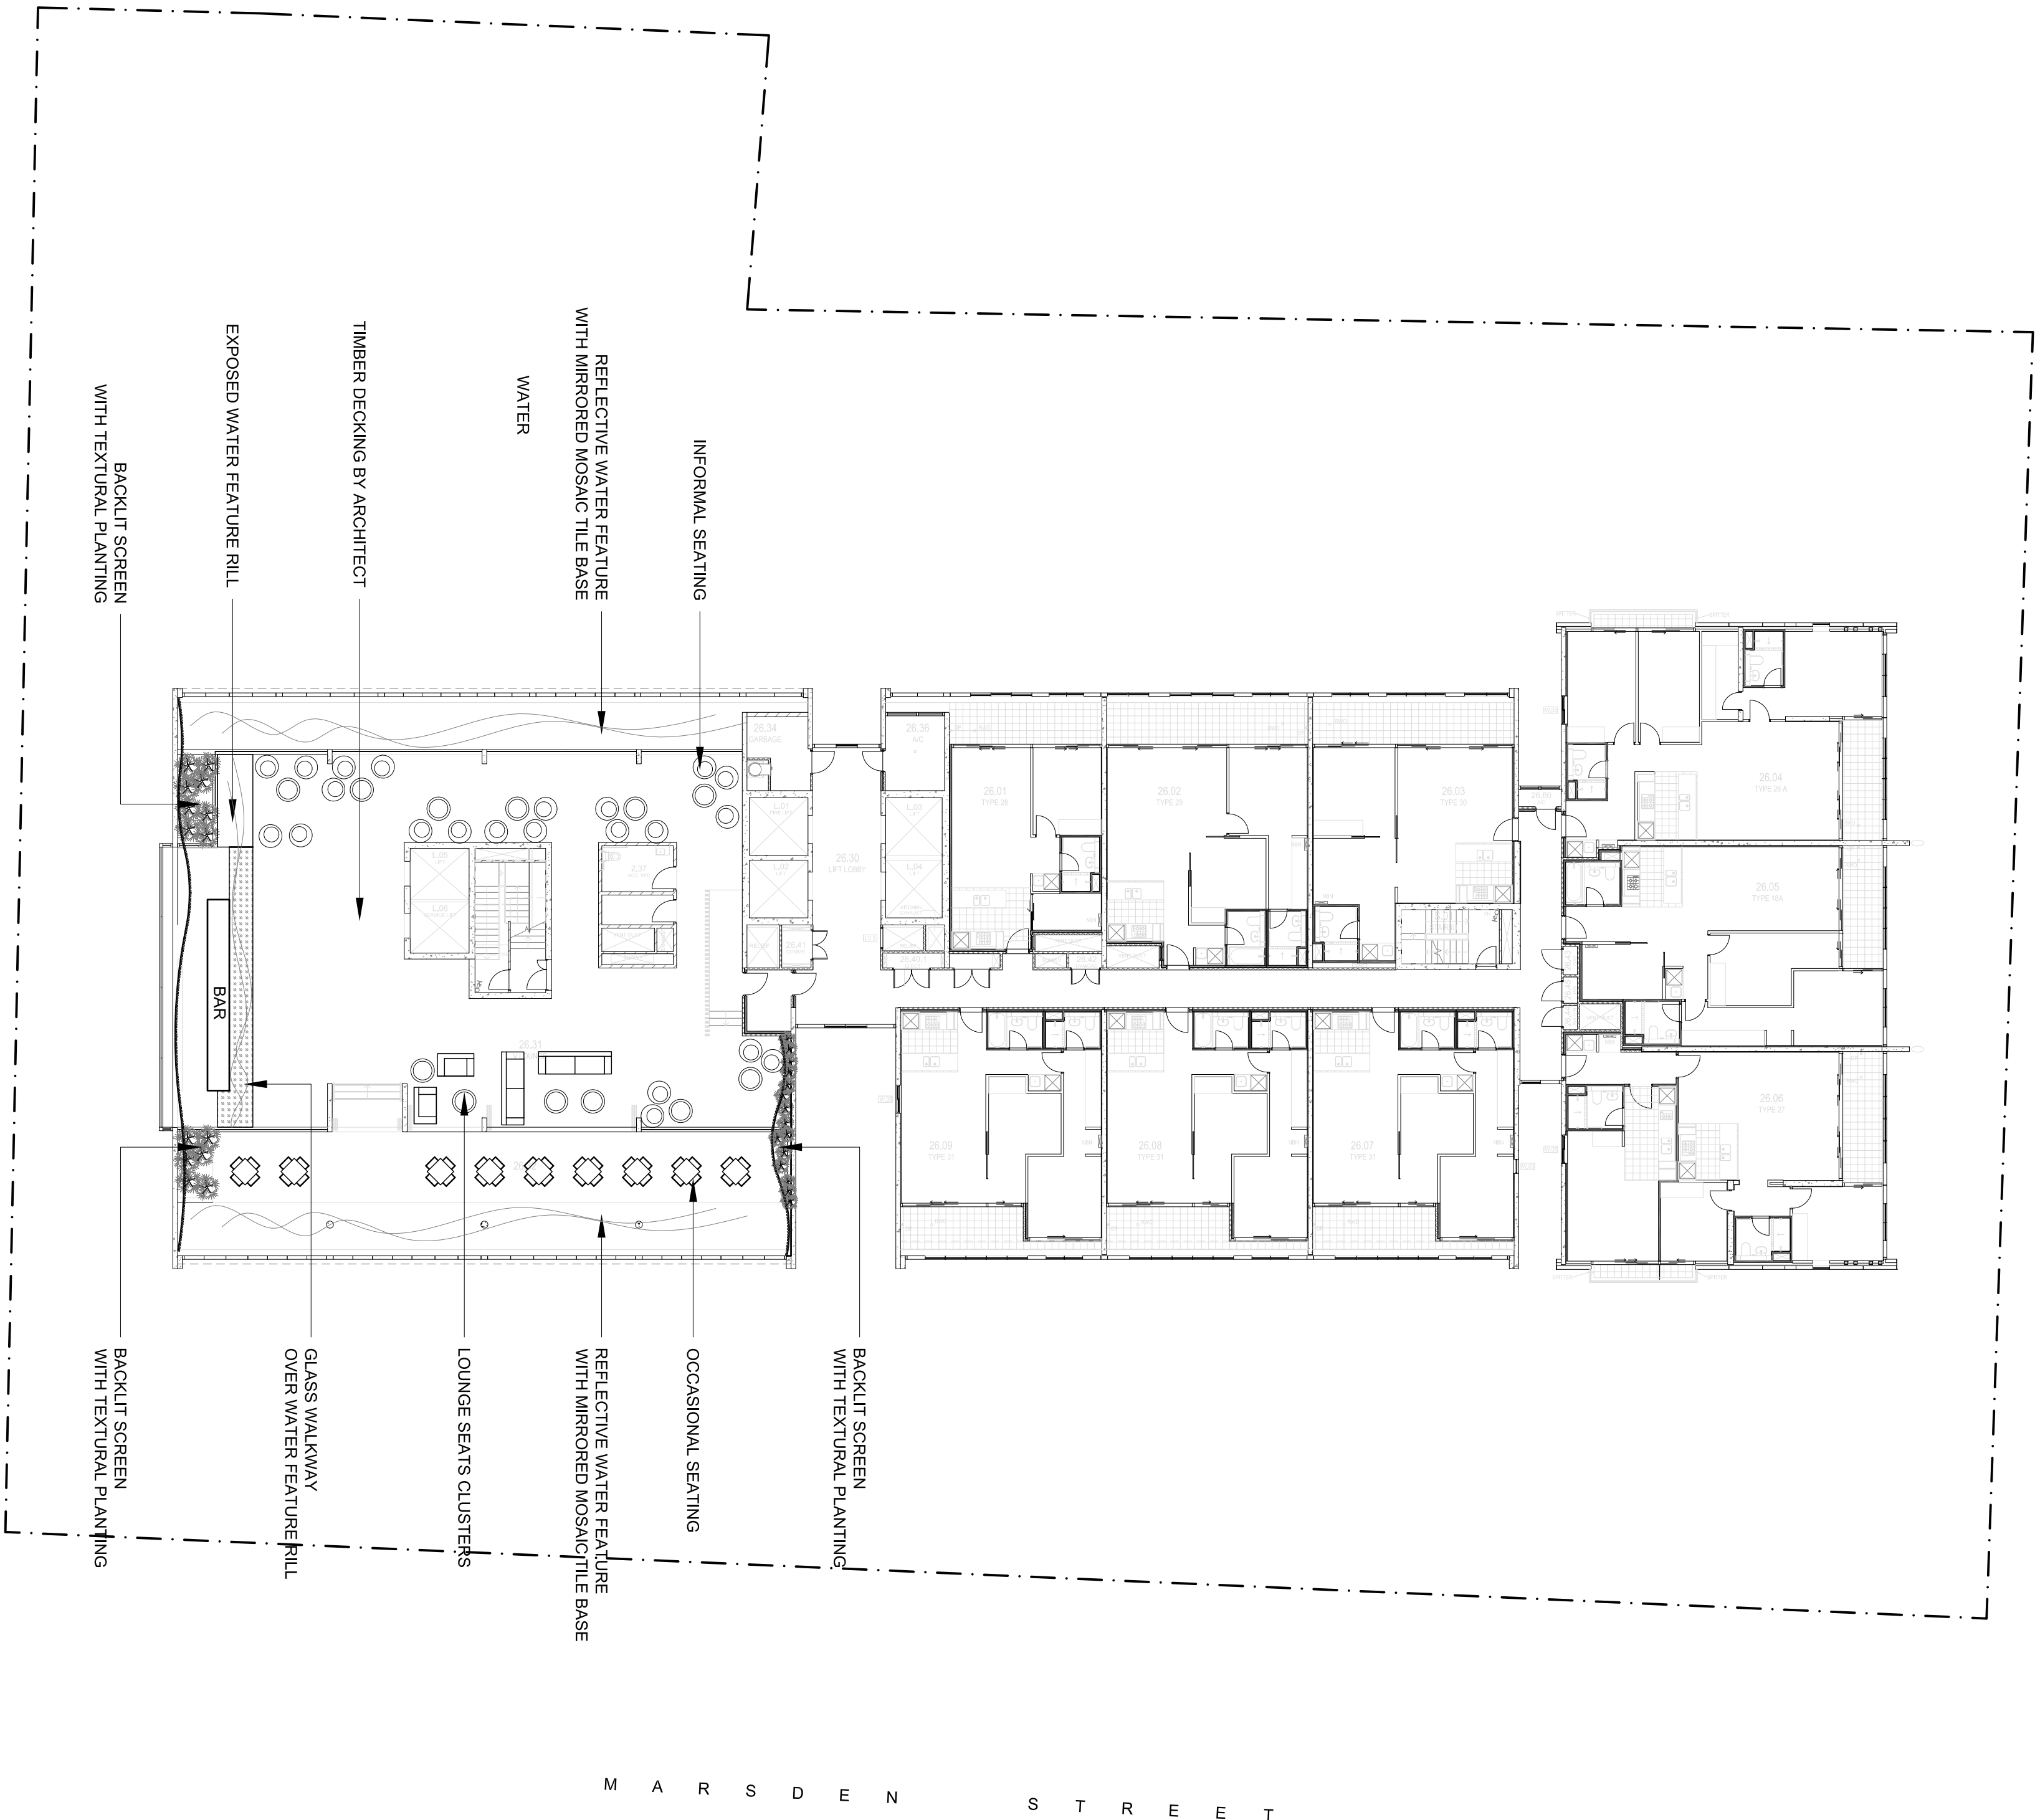

- NOTES:
- Figured dimensions shall be taken in preference to scaling.
 - This contractor shall check all dimensions on site before commencing work.

LEGEND

	SITE BOUNDARY
	TIMBER SCREEN
	WATER FEATURE RILL WITH GLASS COVER (HATCHED)
	BENCH SEAT
	OCCASIONAL SEATING
	UNIT PAVING
	PROPOSED SHRUBS

A	TSW APPLICATION	15.08.2014
ISSUE DESCRIPTION	DATE	



TAYLOR BRAMMER LANDSCAPE ARCHITECTS PTY LTD
SYDNEY STUDIO
218 Oxford Street
Sydney, NSW, 2005
T 61 2 9597 8655
E t.brammer@taylorbrammer.com.au

PROJECT:
V BY CROWN
MACQUARIE STREET, PARQUETTA

DRAWING TITLE:
575W LANDSCAPE PLAN - LEVEL 2S

CLIENT:
CROWN GROUP

SCALE: 1:200 @ A1	DRAWING NO:	REVISION:
DATE: 15.08.2014	LA06	A
DRAWN: TS	DESIGNED: AL	
Copyright © Taylor Brammer Landscape Architects Pty Ltd.	ABN 61 098 214 888	