



## 2 SECTION


1

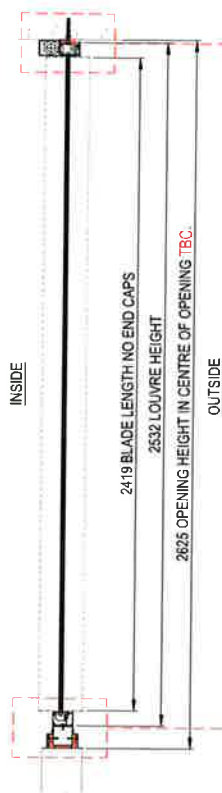

## 1 DETAIL

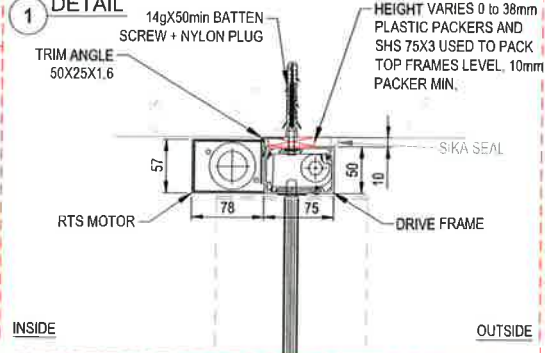

## 2 DETAIL

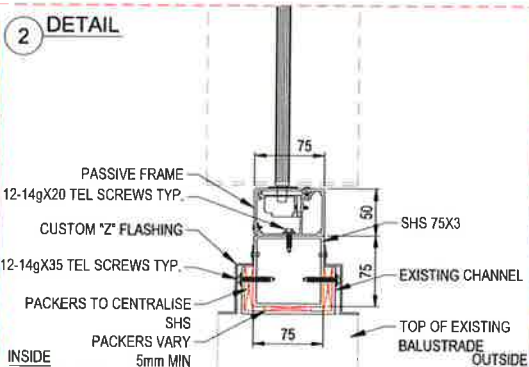


COLOUR / FINISH: JOTUN SAHARA EBONY BLACK



Brisbane: 117-119 McLachlan St, Fortitude Valley QLD 4006  
PHONE: +61 (7) 3852 2999 FAX +61 (7) 3852 6222  
Sydney: 53 Barry Ave, Mordial NSW 2223  
PHONE: +61 (2) 9584 1905 FAX +61 (2) 9534 70341  
EMAIL: commercial@vanguardblinds.com.au  
INTERNET: www.vanguardblinds.com.au

FOR APPROVAL BY CLIENT	<PM>	-/-/18	Job No: 29268	Dr: ML	Date: 09/01/19	Scale: NTS	Drawing Title: 165 VERTICAL HI-SPAN LOUVRES
Rev No.	Revision Note	Approved	Date	Project: VIRTUAL INTERIORS 45-47 MACQUARIE STREET PARRAMATTA, NSW	Drawing No: 29268	Sheet No: 2	Rev: -

## 1 SECTION

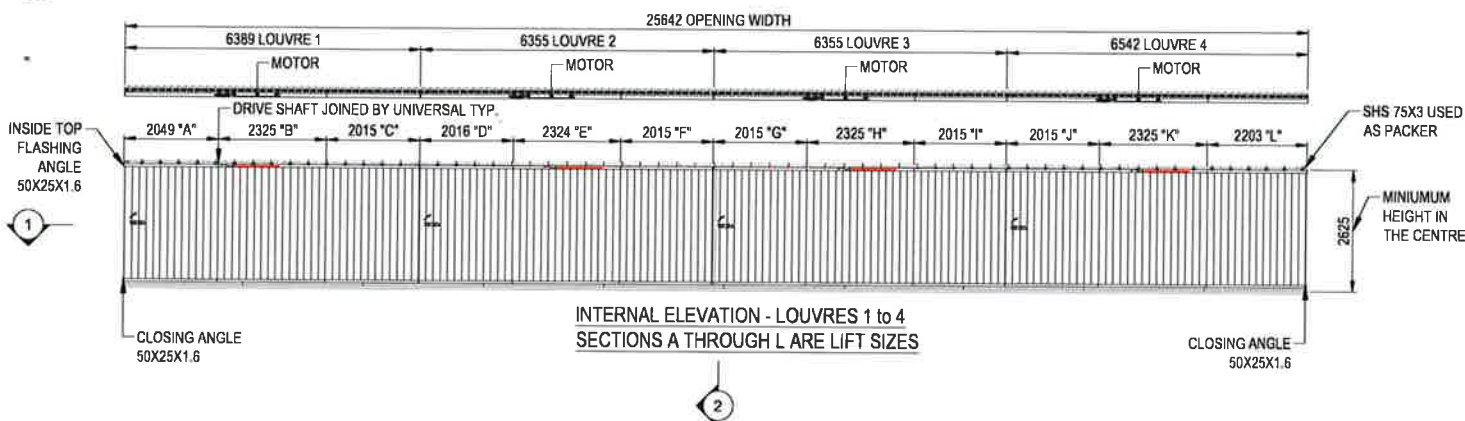

NOTE: ALTUS 50 25/17 RTS MOTOR X 4  
SITUS 5 CHANNEL PURE REMOTE X 1  
BUSLINE TRANSMITTER X 1

COLOUR / FINISH: JOTUN SAHARA EBONY BLACK



Brisbane: 117-119 McLachlan St, Fortitude Valley QLD 4006  
PHONE: +61 (7) 3852 2999 FAX +61 (7) 3852 6222  
Sydney: 53 Barry Ave, Mordial NSW 2223  
PHONE: +61 (2) 9584 1905 FAX +61 (2) 9534 70341  
EMAIL: commercial@vanguardblinds.com.au  
INTERNET: www.vanguardblinds.com.au

FOR APPROVAL BY CLIENT	<PM>	-/-/18	Job No: 29268	Dr: ML	Date: 09/01/19	Scale: NTS	Drawing Title: 165 VERTICAL HI-SPAN LOUVRES
Rev No.	Revision Note	Approved	Date	Project: VIRTUAL INTERIORS 45-47 MACQUARIE STREET PARRAMATTA, NSW	Drawing No: 29268	Sheet No: 1	Rev: -

Designed by **LouvreTec**



**HI-SPAN** Louvre System

  
**Vanguard**





## HI-SPAN - VERSATILE OPERABLE ARCHITECTURE

Hi-Span louvre blades are purpose-designed for balustrade and fencing applications. Boasting Louvretec's largest spanning flush-closing blade, Hi-Span is a functional and modern architectural feature. Powered by the award-winning Spiral Pivot system, each blade has a wool pile strip to ensure soft closure and enhance the longevity of the installation.


Balustrade and pool-fence compliance are achievable with vertical installations, offering versatility of weather protection, ventilation, privacy and aesthetics. For operable systems, both the pivoting mechanism and motor are completely concealed to give a stylish, streamlined appearance.



Modern, flush-closing blade profile



Maximises allowable opening for various applications

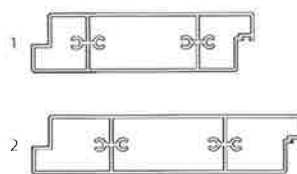

1. Hi-Span 135 blade profile  
2. Hi-Span 165 blade profile

"Six generations of industry experience"



## FEATURES & BENEFITS

**Balustrade compliant louvre reaching spans of up to 3m**

- Two sizes of louvre blades - 135mm (100mm opening) and 165mm (125mm opening).
- Profiles create a stylish flat surface when closed.
- Can be installed as a compliant operable balustrade (Hi-Span 165) or pool fencing (Hi-Span 135).
- All Louvretec blades can be run vertically, horizontally or overhead.
- Made from extruded aluminium which boasts superior strength, durability and clean edges (cannot be achieved with folded or roll formed steel or Colourbond products).
- Operable systems are driven by the award-winning Louvretec Spiral Pivot System allows the blades to rotate 180°, giving complete control over light/shade, weather and privacy.
- End fixed configurations are also possible.
- Adjust the louvres to any position within the 180° range to allow full or partial sunlight, release heat, capture cool breezes, or close for full protection.
- All installations are custom designed, engineered.
- Wide range of powder coat and anodised finishes available, including timber-look. All are durable with superior colour retention.
- 5 year warranty\*

\*Conditions apply. See Vanguard/LouvreTec warranty for full details.

## SPANS (According to wind speeds)

HI-SPAN 135 (maximum 100mm blade spacing)		
Low	4400mm at 32m/s	115km/hr
Medium	4400mm at 37m/s	133km/hr
High	4100mm at 44m/s	158km/hr
Very High	3700mm at 50m/s	179km/hr

<b>Pool Fencing</b>	3000mm*	NB: Vertical
---------------------	---------	--------------

HI-SPAN 165 (maximum 125mm blade spacing)		
Low	4500mm at 32m/s	115km/hr
Medium	4500mm at 37m/s	133km/hr
High	4200mm at 44m/s	158km/hr
Very High	3800mm at 50m/s	179km/hr

<b>Balustrade</b>	3300mm*	NB: Vertical
-------------------	---------	--------------

\*NB: Reduced spans are required to minimise blade deflection.

## CUSTOMISATION

Available as hand operated, or motorised with a selection of handheld remote control options.



### Optional extras:

- Remote with timer and scenarios to control your louvres automatically.

## LIFESTYLE SOLUTIONS

Vanguard has an extensive range of complementary products which can work together to achieve a complete solution for your home or business.


You may also be interested in:

- Opening Roofs & Retractable Roofs
- Privacy & Decorative Screens

BRISBANE 117-119 McLachlan Street, Fortitude Valley QLD 4006 | P (07) 3852 2999 | F (07) 3852 6222  
SYDNEY 53 Barry Avenue, Mordialloc NSW 2223 | P (02) 9584 1905 | F (02) 9534 7034

info@vanguardblinds.com.au | www.vanguardblinds.com.au

\*Installation excludes electrical costs

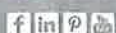

Vanguard