

300mm A1 SHEET


200mm

100mm



PROPOSED LEGEND	
	PROPOSED KERB ONLY
	PROPOSED KERB AND GUTTER
	PROPOSED SURFACE LEVEL
	PROPOSED GRATE LEVEL
	PROPOSED SURFACE INLET PIT
	PROPOSED JUNCTION PIT
	PROPOSED OIL SEPARATOR
	CONSTRUCT UPVC DOWNPIPE CONNECTION
	CONSTRUCT SUBSOIL HIGH END RISER
	EXCAVATE AND LAY STORMWATER DRAINAGE LINE WITH:
	INVERT LEVEL UPSTREAM
	PIPE SIZE AND CLASS
	PIPE GRADE
	PIPE LENGTH
	0.5% AEP FLOOD EXTENT 2.55m AHD
	PROPOSED ELECTRONIC WARNING GAUGE

ISSUED FOR APPROVAL - LAYOUT UPDATED				
E	24.09.09	BF	CR	CJA
ISSUED FOR APPROVAL				
D	24.09.09	BF	CR	CJA
REVISED ISSUE FOR CLIENT COMMENT				
C	22.09.09	BF	CR	CJA
ISSUED FOR CLIENT COMMENT				
B	07.09.09	BF	BF	CJA
ISSUED FOR INFORMATION				
A	04.09.09	BF	BF	CJA
Amendment / Reason For Issue				
Rev	Date	Drawing Completed by	Designed & Checked by	Verified by
				Issue
				Authorised (*)

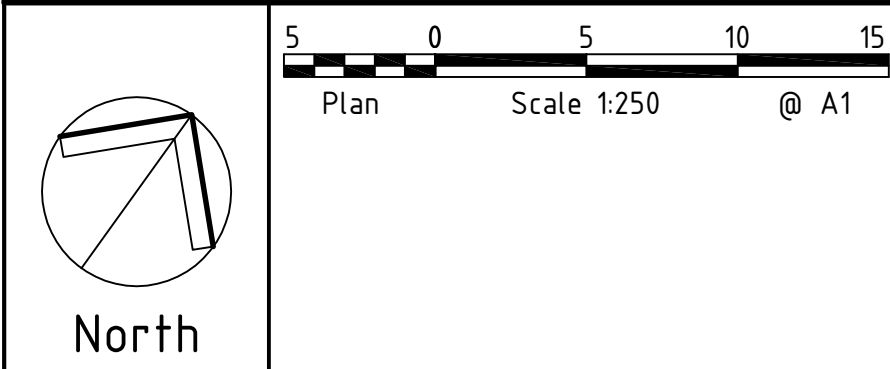

HughesTrueman
Consulting Engineers Planners & Managers
ABN 53 831 529 091
Level 2, 60 Pacific Hwy, PO Box 151, ST LEONARDS NSW 2065
T +61 2 9439 2633 F +61 2 9438 4505 stleonards@hughestrueman.com.au

Copyright
This drawing remains the property of Hughes Trueman Pty. Ltd.
It may only be used for the purpose for which it was commissioned & in accordance with the terms of engagement for that commission.
Hughes Trueman denies any liability or responsibility for loss or damage caused by the inappropriate use of this drawing.
* Drawing Status Warning: Unless there is an authorised Hughes Trueman signature at *, this drawing is not authorised for issue.
This Drawing may have been prepared using COLOUR, and may be incomplete if copied to BLACK & WHITE

Project WOLLI CREEK RETAIL DEVELOPMENT		
Client NAHAS CONSTRUCTION		
Architect/Project Manager MARCHESE + PARTNERS INTERNATIONAL		
Drawing Title SITWORKS & STORMWATER MANAGEMENT PLAN		
Drawing No. 09P600-DAC120	Sheet 2	Rev E

PRELIMINARY - NOT FOR CONSTRUCTION