


01 Section A - A  
Scale 1:250

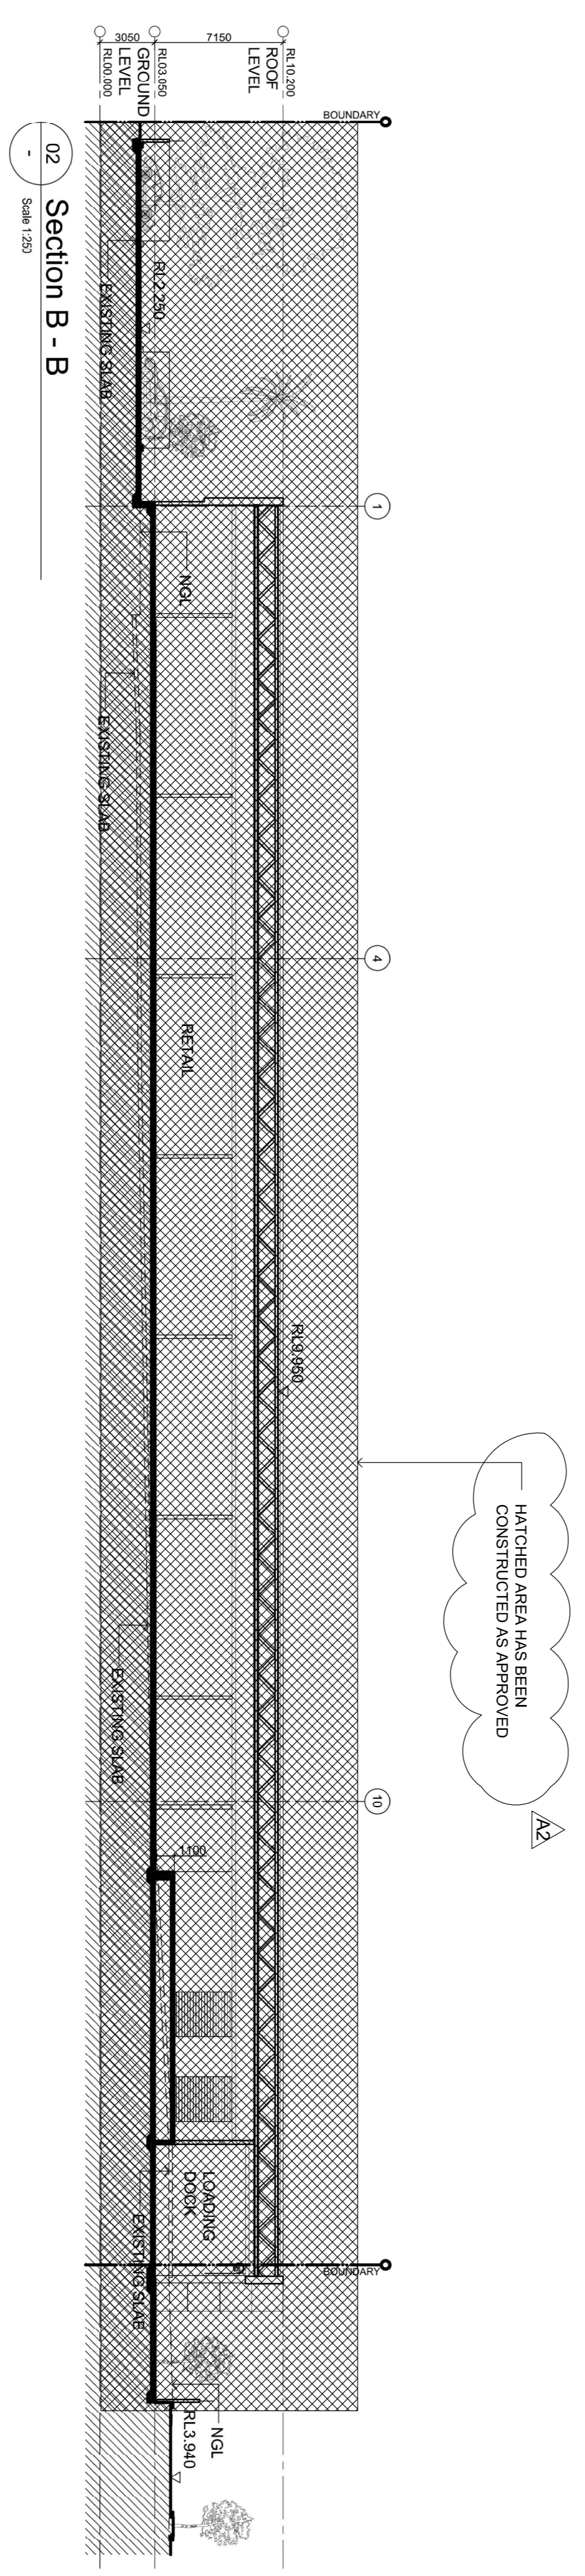

02 Section B - B  
Scale 1:250


SCALE IN METRES