


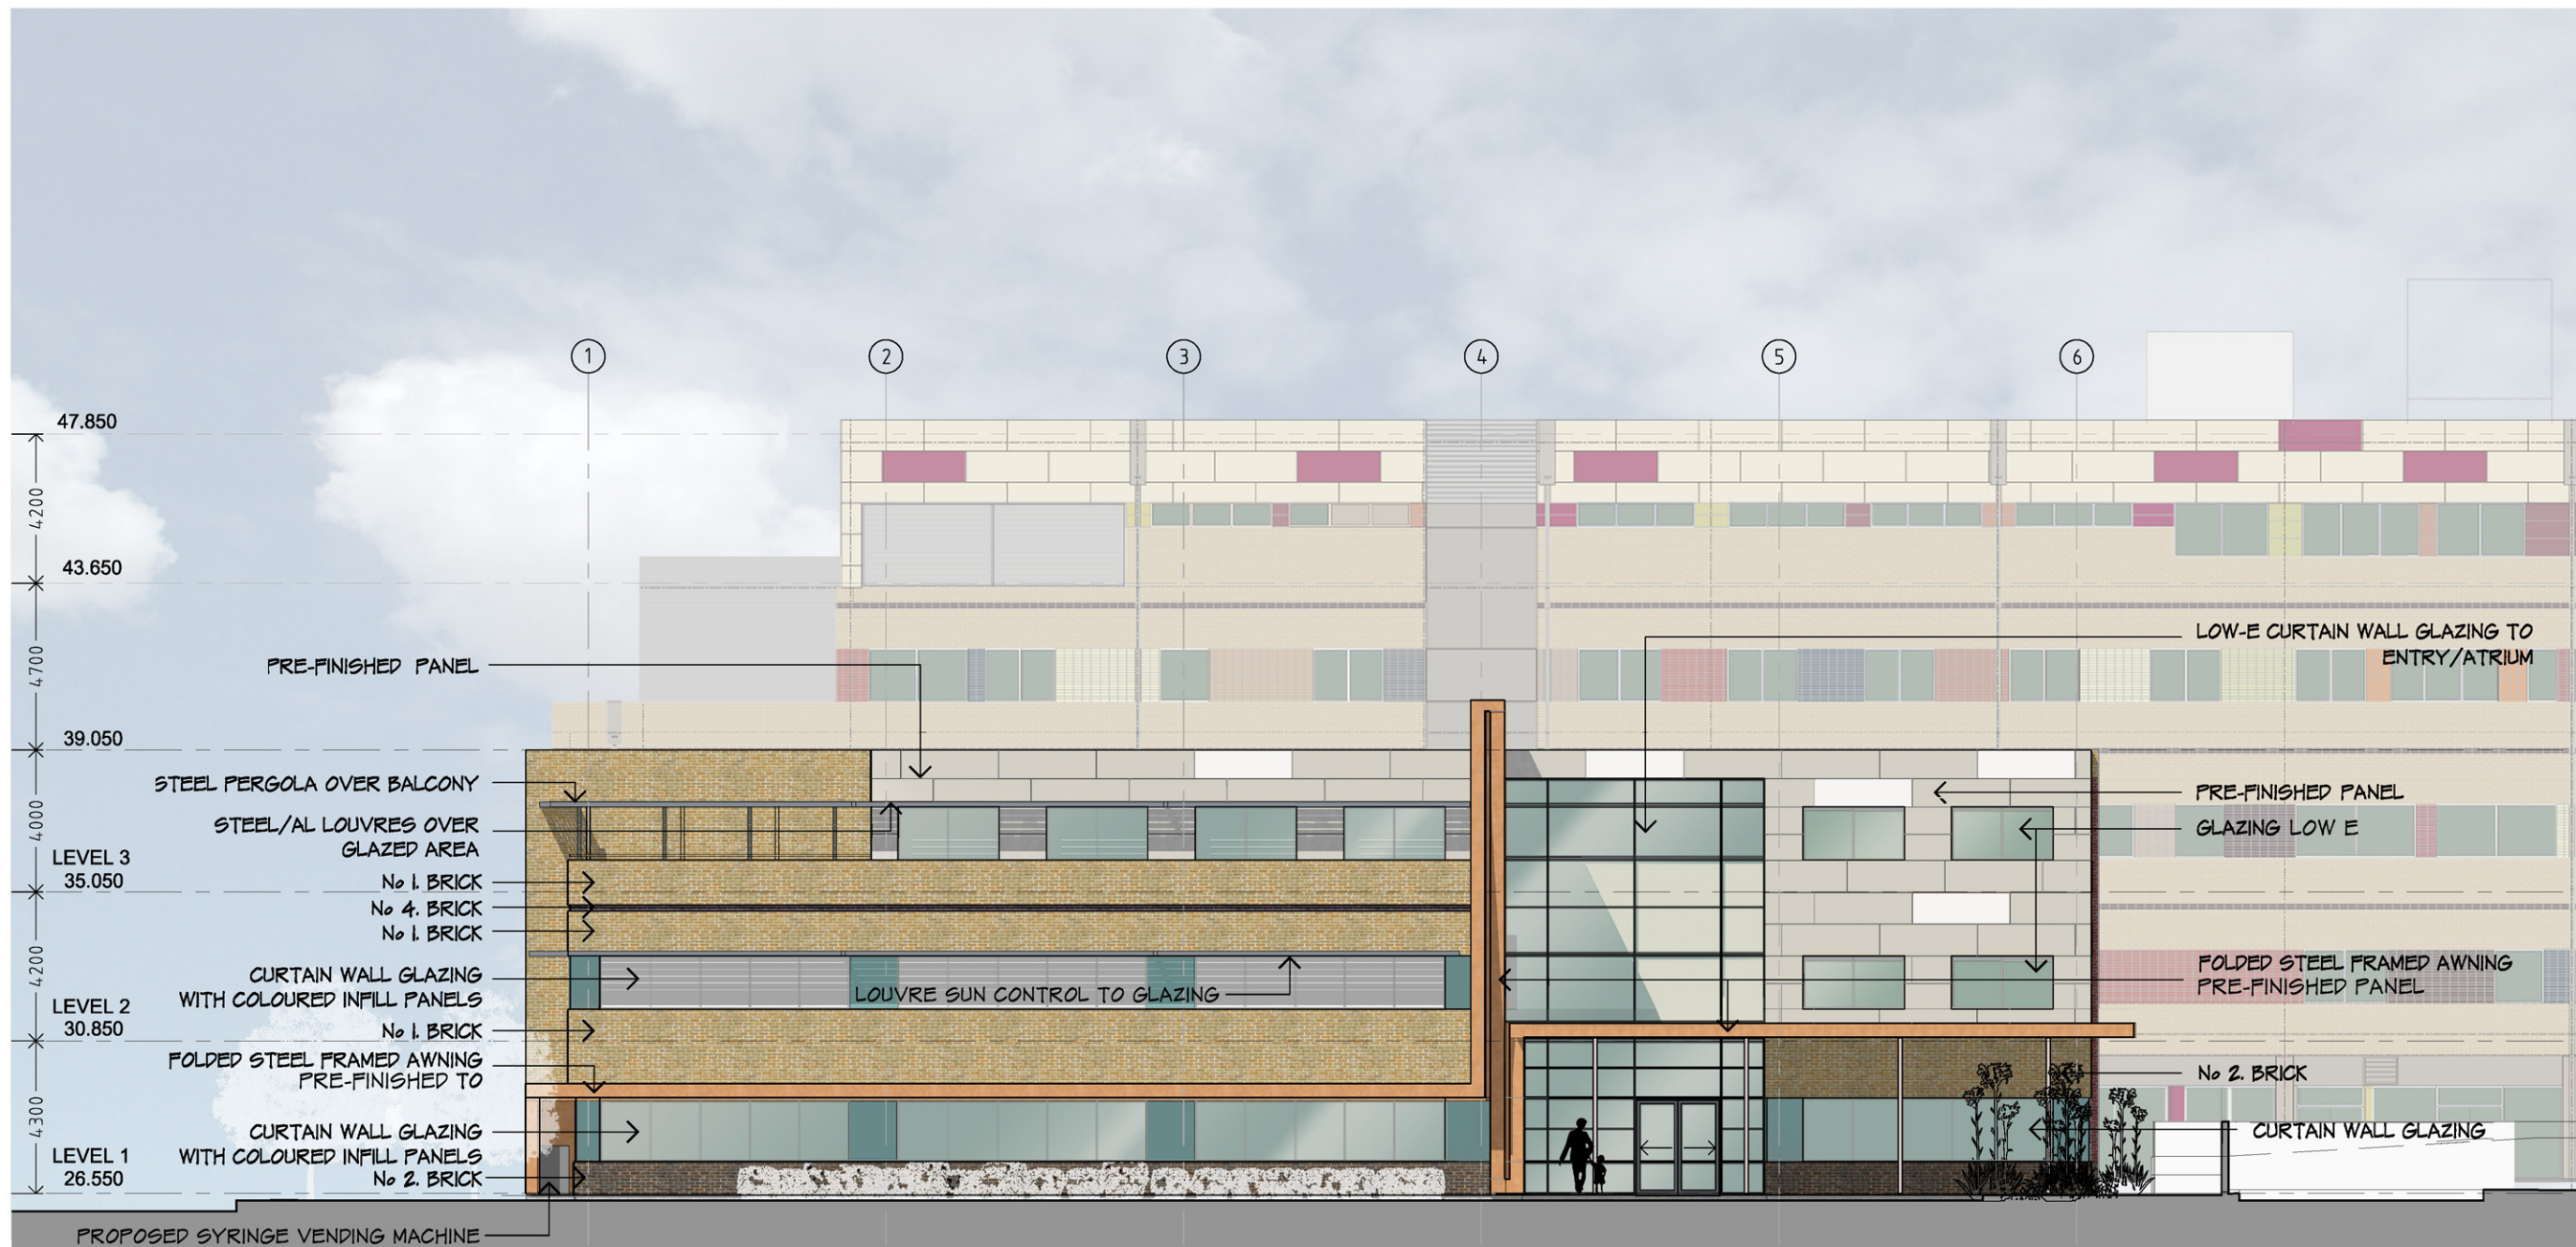

NORTH ELEVATION

1.  Escura Brick - Smooth faced colour Nevada Cream
2.  Escura Brick - Smooth faced colour Choc Tan

3.  Escura Brick - Smooth faced colour Flame Red
4.  Austral Symmetry - Smooth faced Asfalt



EAST ELEVATION - HEVINGTON ROAD

1.  Escura Brick - Smooth faced colour Nevada Cream
2.  Escura Brick - Smooth faced colour Choc Tan

3.  Escura Brick - Smooth faced colour Flame Red
4.  Austral Symmetry - Smooth faced Asphalt



SOUTH ELEVATION

1.  Escura Brick - Smooth faced colour Nevada Cream
2.  Escura Brick - Smooth faced colour Choc Tan

3.  Escura Brick - Smooth faced colour Flame Red
4.  Austral Symmetry - Smooth faced Asfalt



WEST ELEVATION - HARGRAVE ROAD

1.  Escura Brick - Smooth faced colour Nevada Cream
2.  Escura Brick - Smooth faced colour Choc Tan

3.  Escura Brick - Smooth faced colour Flame Red
4.  Austral Symmetry - Smooth faced Asphalt