


Memorial Avenue (formerly Burns Road)
Major RTA Road Upgrade

Arnold Avenue

Hodges Road

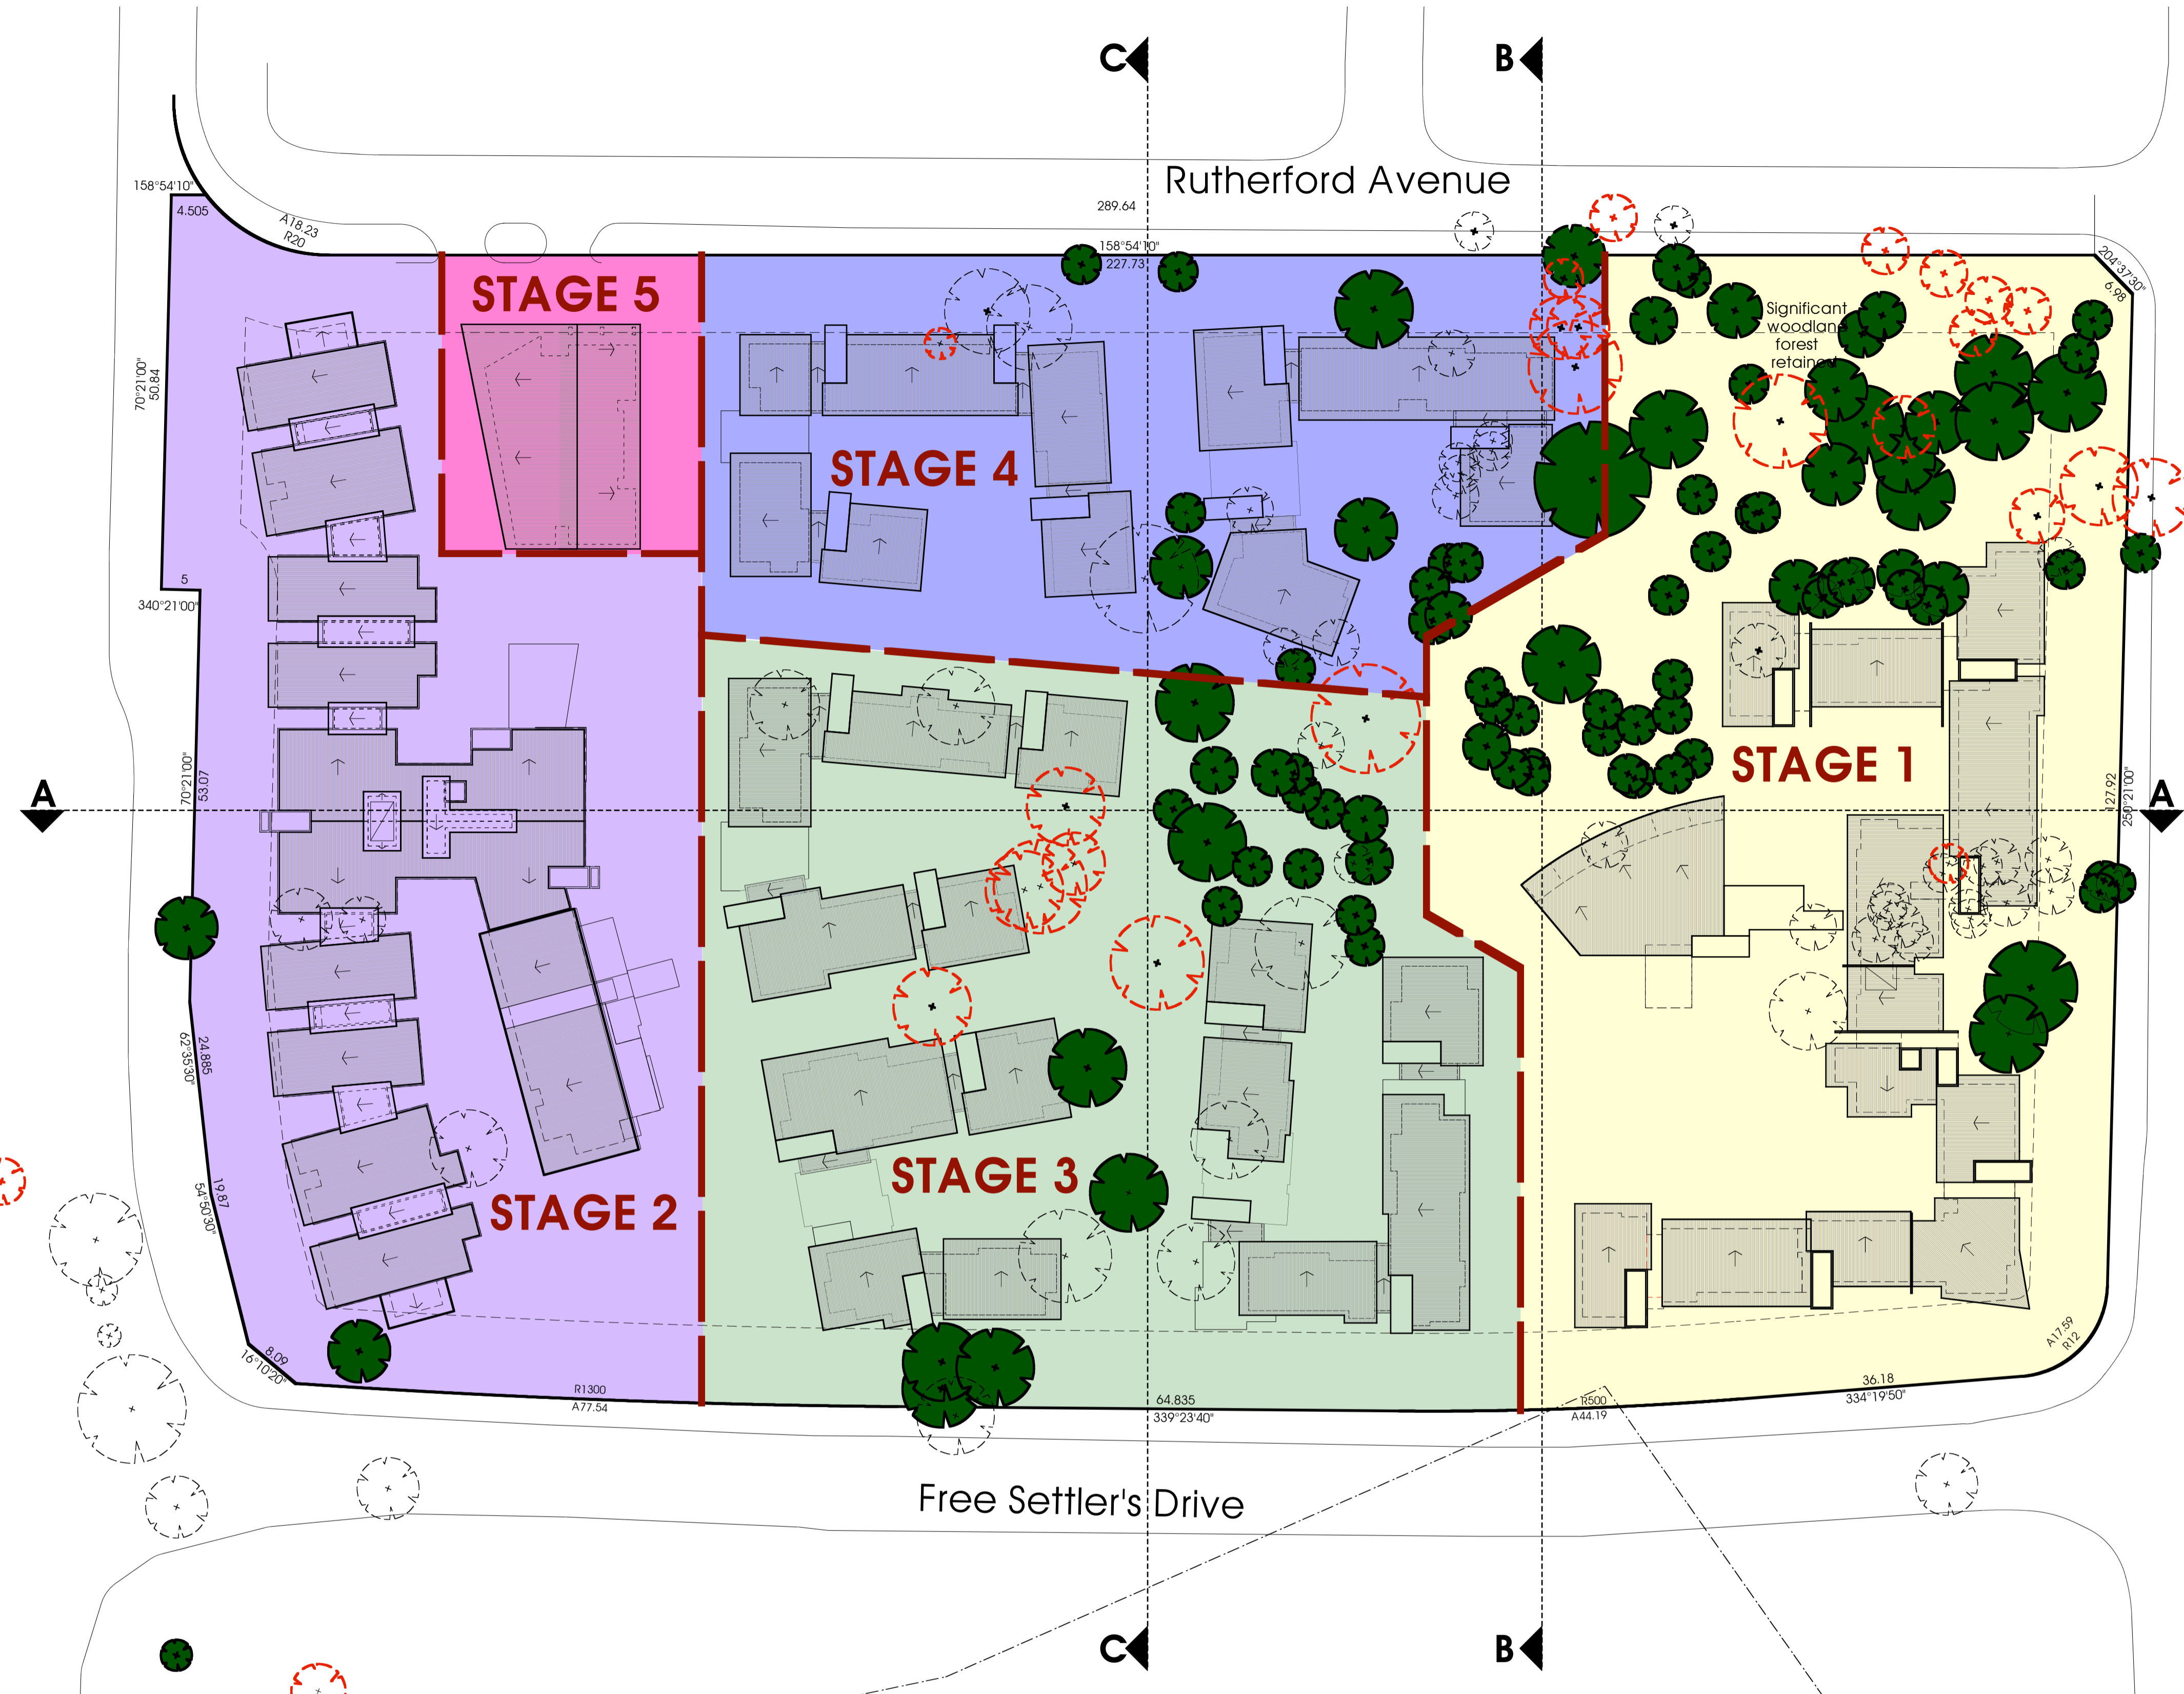

LEGEND

- STAGE ONE(1)
- STAGE TWO(2)
- STAGE THREE(3)
- STAGE FOUR(4)
- STAGE FIVE(5)

STAGING PLAN
SCALE 1 : 500



* STAGING PLAN INDICATIVE ONLY
 * STAGING SUBJECT TO PROPRIETORS SCHEDULING
 * STAGE 1 INCLUDES CONSTRUCTION OF FREE SETTLER'S DRIVE AND HODGES ROAD
 * STAGE 4 INCLUDES CONSTRUCTION OF RUTHERFORD AVENUE

PLANTING LEGEND

- existing tree to be removed
- existing tree to be retained
- existing trees recommended for removal refer to flora & fauna assessment by travers environmental
- proposed new trees

McFadyen architects pty ltd
 Peter McFadyen Nominated Registered Architect No.5041
 ACN 76 002 505 393
 Suite FB, 1-15 Barr Street BALMAIN NSW 2041
 T 02 9810 5977 F 02 9810 4977 E sydney@mcfadyen.com.au
 PO BOX 4052 WAGSTAFFE NSW 2257
 T 02 4360 2220 F 02 4360 2110 E thebay@mcfadyen.com.au

Issue	Amendment	Date
A	Development Application Issue	29.06.09
B	Consultant Issue	05.08.09
P	Preliminary Issue	16.09.09

CLIENT
 BARRIST COMMUNITY SERVICES
 28A Cambridge Street LPPING NSW 2121
 Tel: (02) 9523 2200
 Fax: (02) 9523 2501

PROJECT ADMINISTRATOR & QS
 HANNA NEWMAN ASSOCIATES PTY LIMITED
 19 The Strand
 PENRUSH NSW 2222
 Tel: (02) 9580 8144
 Fax: (02) 9580 7566

TOWN PLANNER
 DON FOX PLANNING
 11 Donfield Road HORNBLENCH NSW 2130
 Tel: (02) 9581 6033
 Fax: (02) 9581 6217

STRUCTURAL ENGINEERING
 CAROLINE LOW & HOCKEY
 15 Corrine Building 310 Pacific Highway
 GOSFORD NSW 2022
 Tel: (02) 9520 9954
 Fax: (02) 9520 9202

TRAFFIC ENGINEER
 TRANSPORT & TRAFFIC PLANNING ASSOC.
 Suite 403 Level 4, 265 Victoria Ave
 CHATSWOOD NSW 2037
 Tel: (02) 9411 1660
 Fax: (02) 9584 6202

ACOUSTIC
 DAY DESIGN PTY LTD
 Suite 17, 808 Tower Road,
 PEAKHURST NSW 2040
 Tel: (02) 9584 3545
 Fax: (02) 9584 2419

BUILDING SERVICES
 BUILDING SERVICES ENGINEERS
 22-23 Wilkie Street
 NORTH SYDNEY NSW 2060
 Tel: (02) 9222 5200
 Fax: (02) 9222 5211

Project
BCS KELLYVILLE PROJECT
 Proposed New Aged Care Precinct at
 LOTS 40 AND LOT 41 Memorial Avenue
KELLYVILLE

Drawing Title
STAGING PLAN

Scale 1:500 @ A1 paper size
 Drawing No. 536DA1.16
 Date Sept 09
 Issue P