


SITE OVERLAND FLOW WSUD
REQUIREMENTS FOR FLOODING
CONTROL

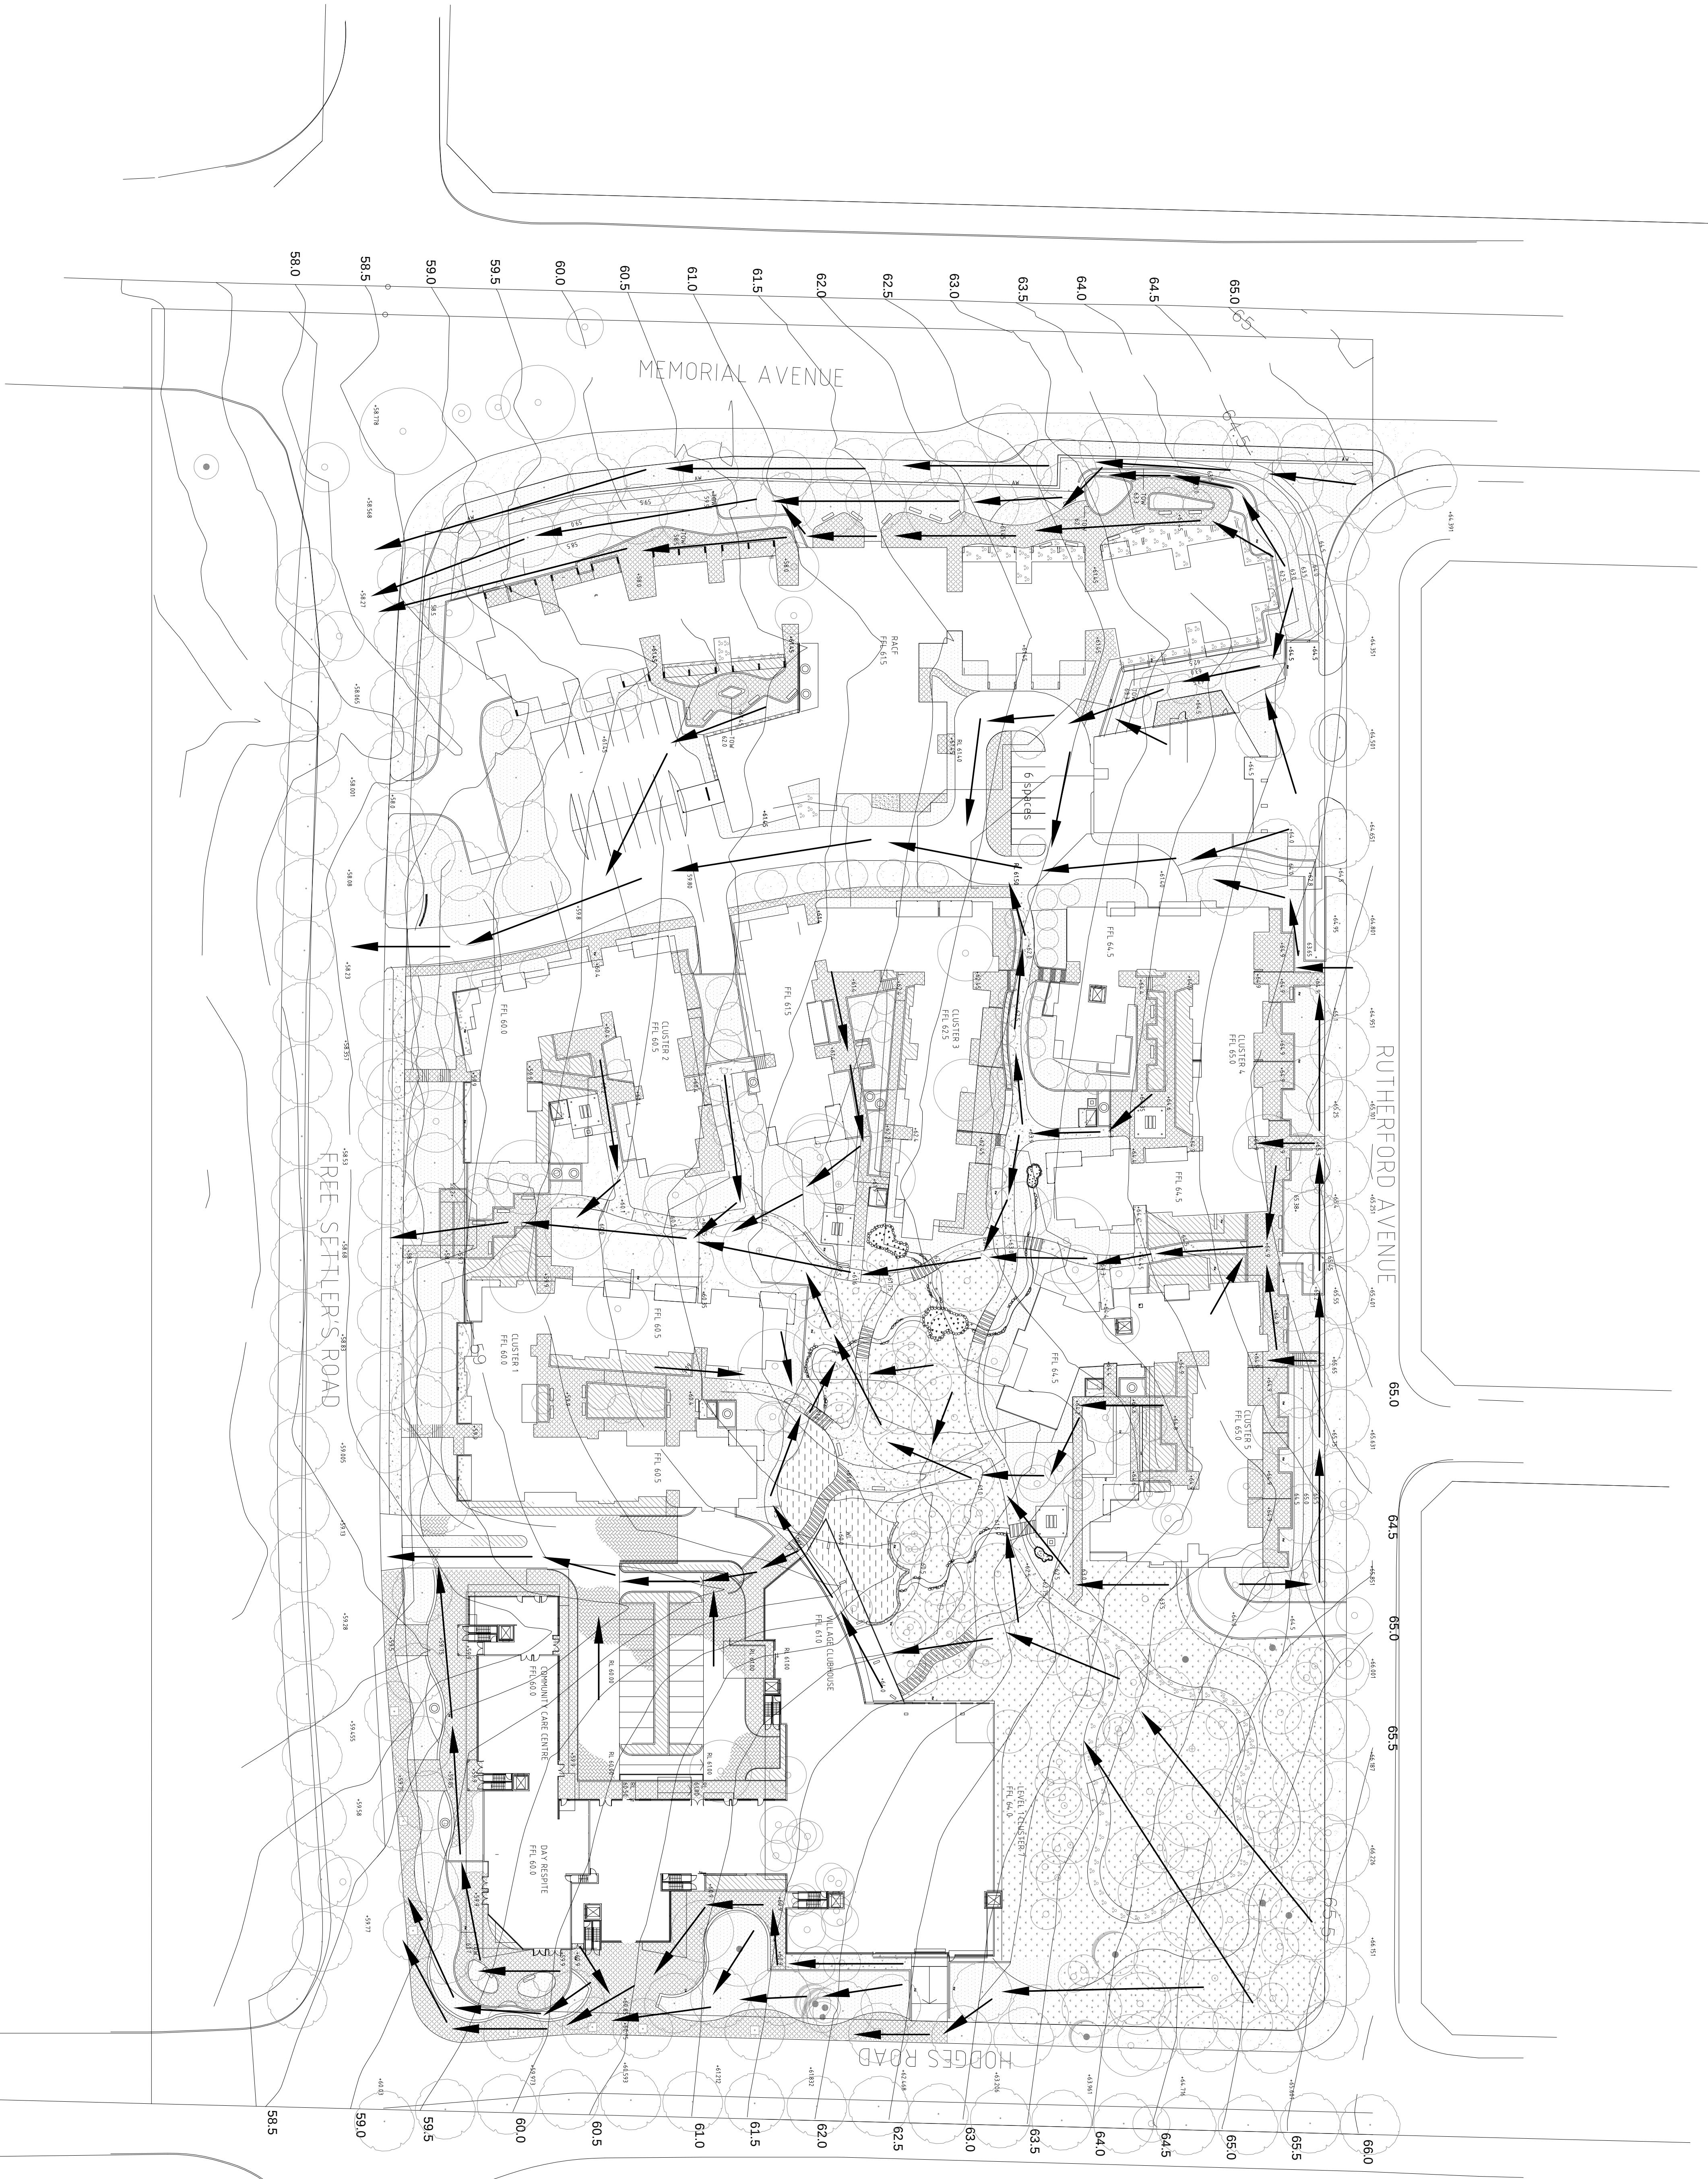

PT		DA	ISSUE	PL	RD	30.03.18
REV		DESCRIPTION		DRN	CHK	DATE

rose
engineering services

Building Services
Level 2, 201 Walker Street,
North Sydney NSW 2060
Ph: (02) 9552 5215
Email: info@rose.com.au
www.rose.com.au

PROJECT
NEW AGED CARE PRECINCT
LOTS 40 & 41 MEMORIAL AVE.,
KELLYVILLE

DRAWING
HYDRAULIC SERVICES
SITE OVERLAND FLOW PATH

SCALE	1:500@B1	DATE	MAY 2019
DRAWN	PL	ENGINEER	RD
PROJECT No	20080290	DRAWING No	H03
REF	20080290-H03		P1