



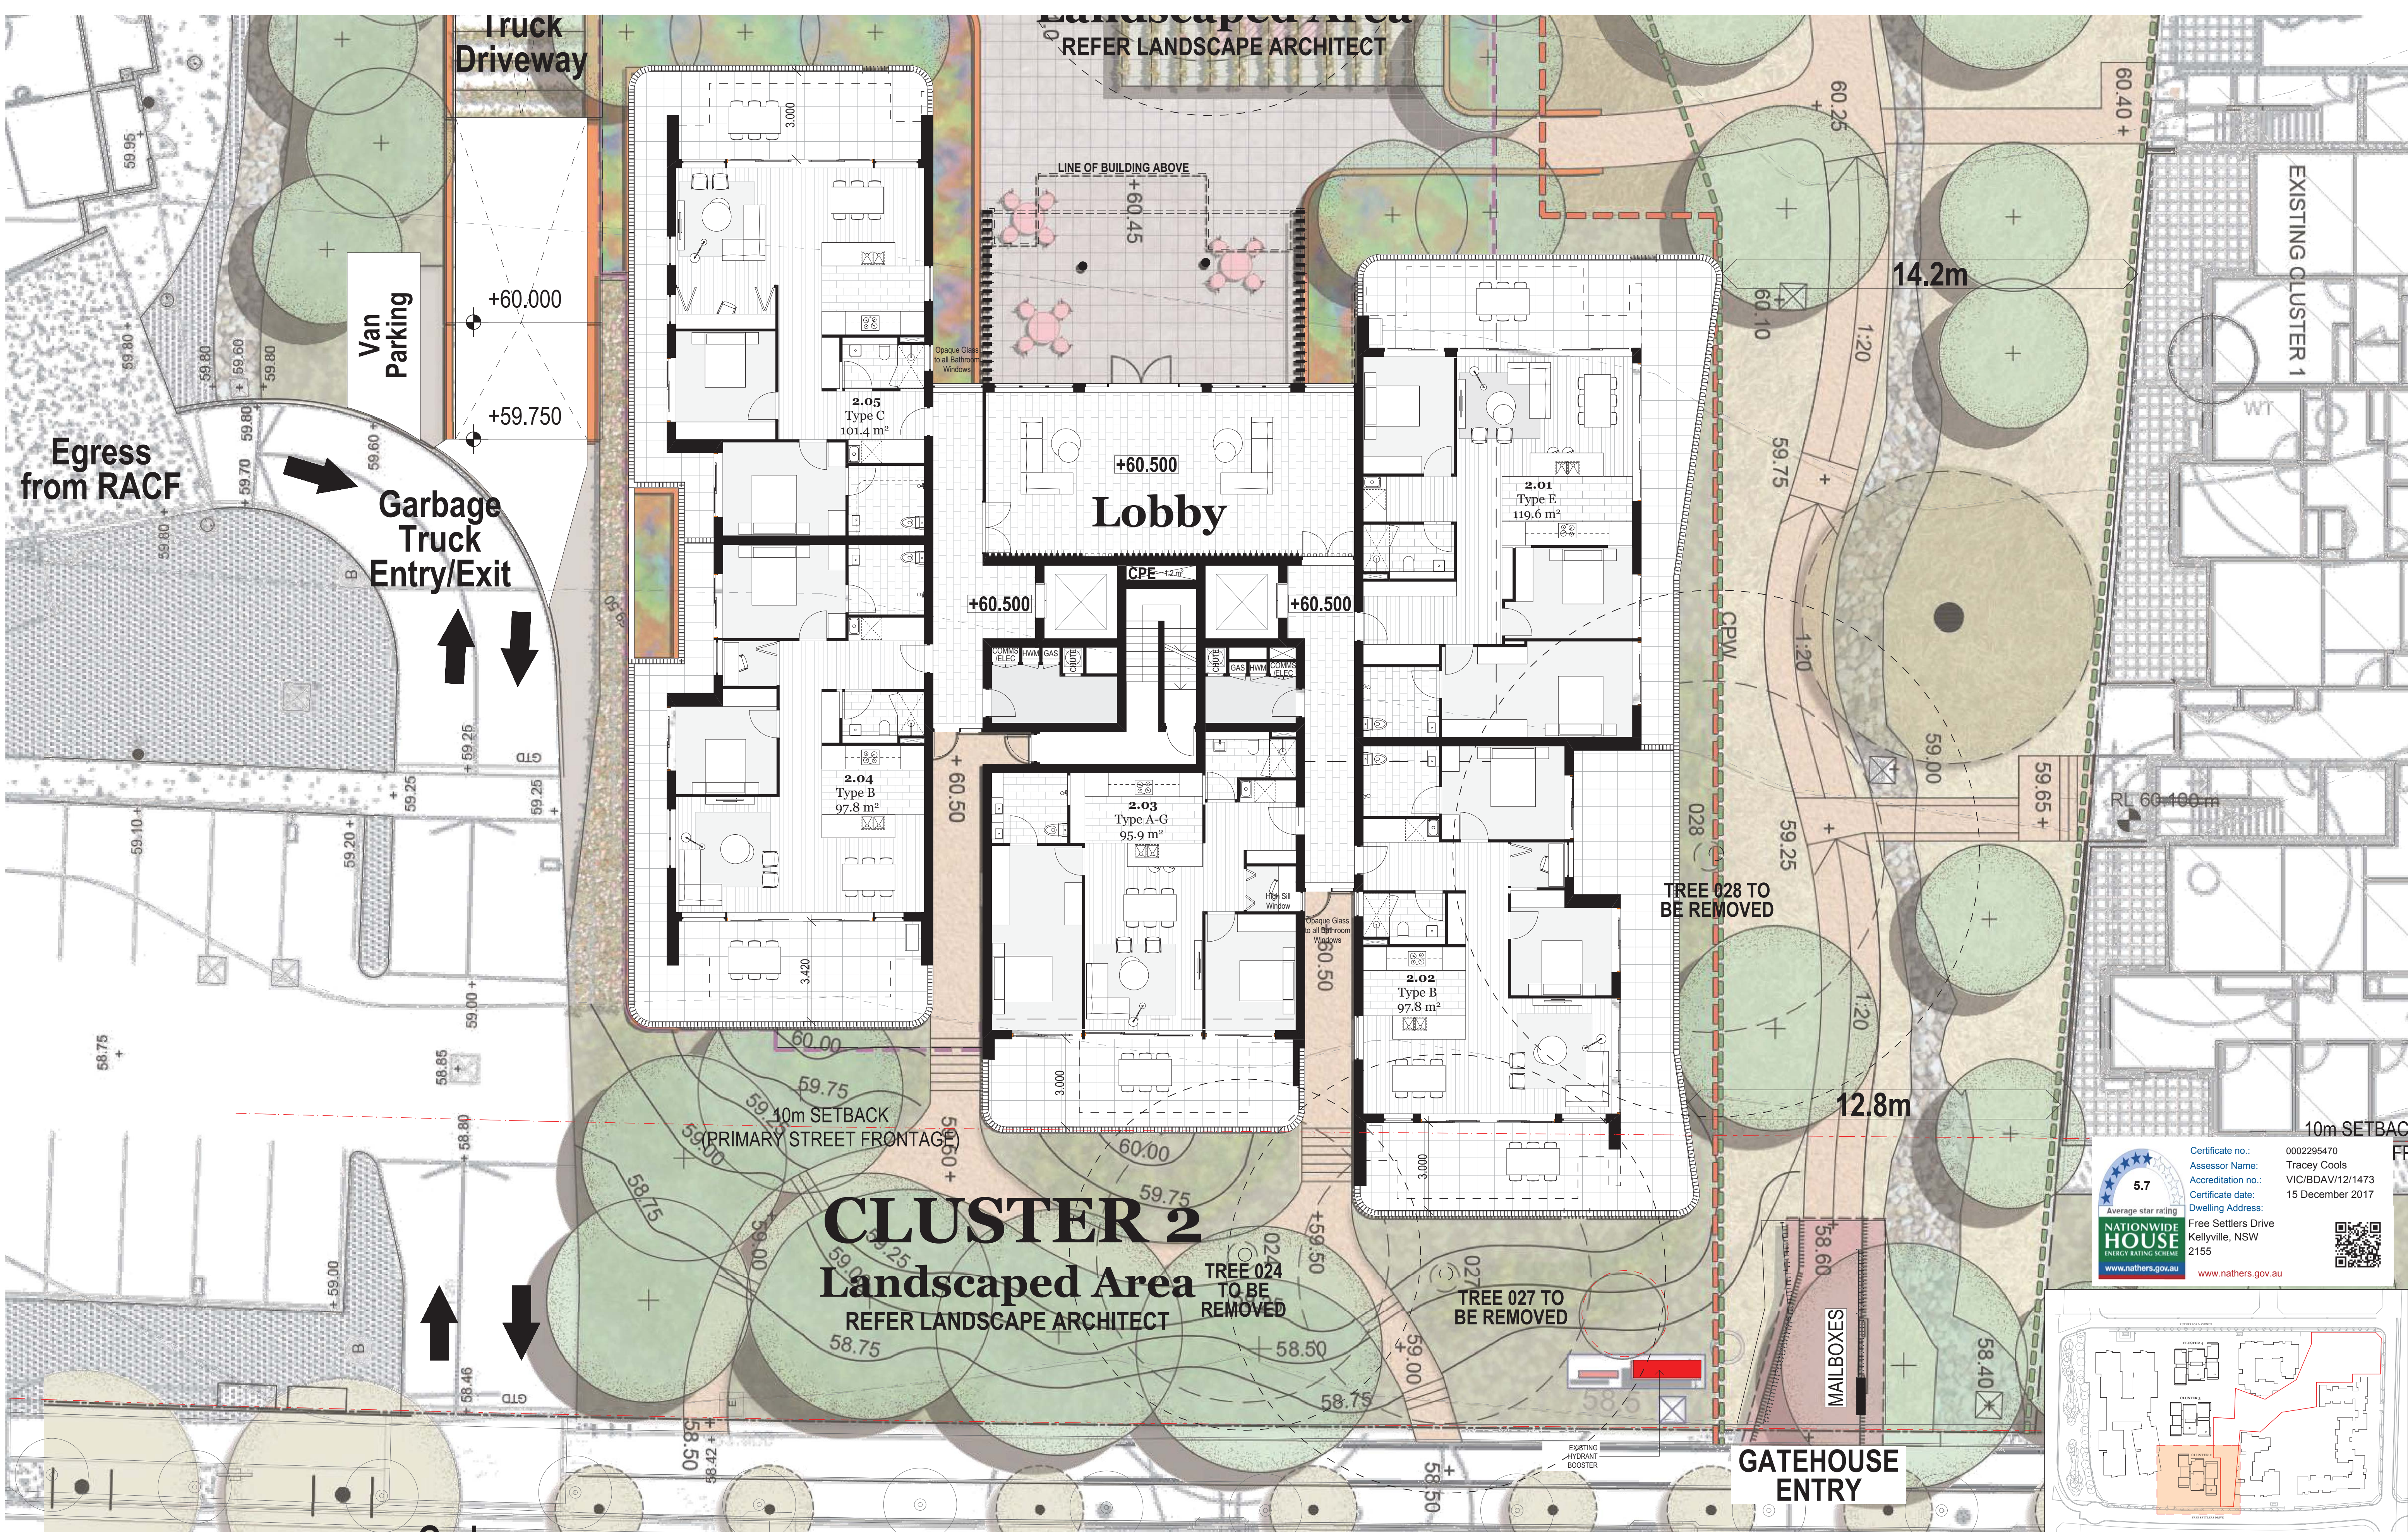

Certificate no.: 0002295470
Assessor Name: Tracey Cools
Accreditation no.: VIC/BDVA/12/1473
Certificate date: 15 December 2017
Dwelling Address: Free Settlers Drive Kellyville, NSW 2155
www.nathers.gov.au

5.7
Average star rating
NATIONWIDE HOUSE ENERGY RATING SCHEME
www.nathers.gov.au

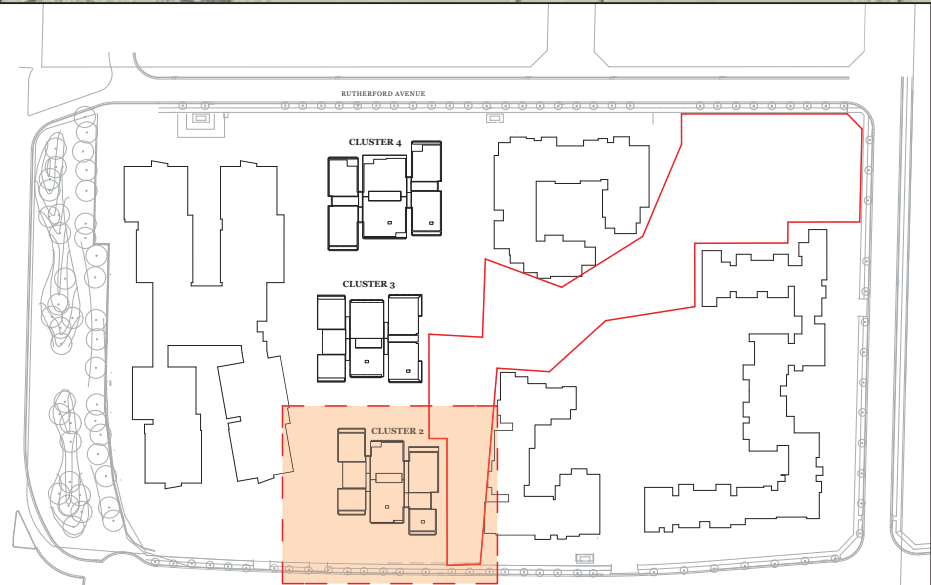

1 Cluster 2 Ground
1:100