


1 Section A
1:200

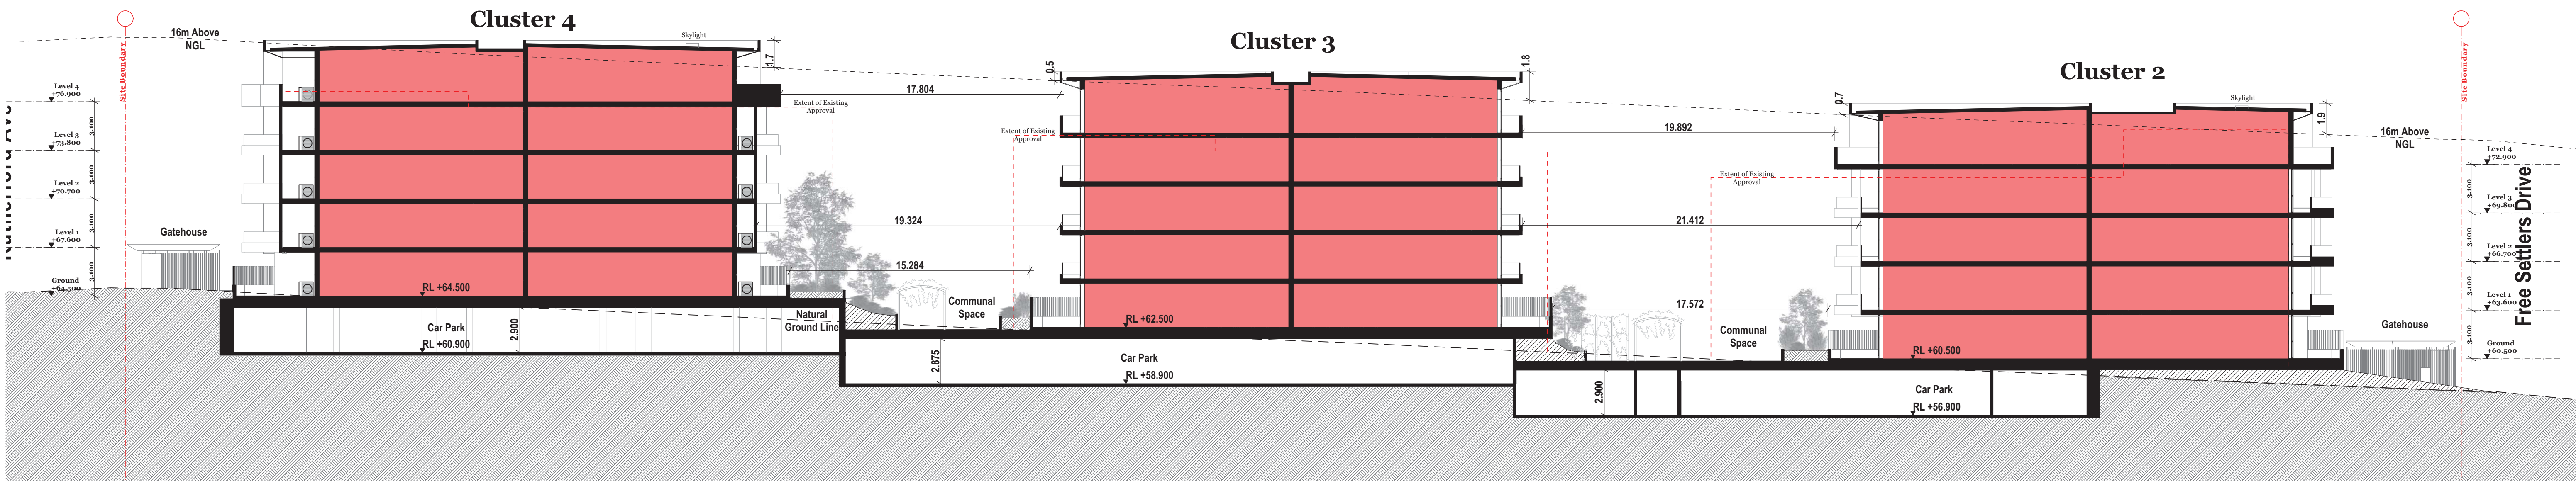

2 Section B
1:200



Certificate no.: 0002295470
Assessor Name: Tracey Cools
Accreditation no.: VIC/BDV/12/1473
Certificate date: 15 December 2017
Dwelling Address: Free Settlers Drive
Kellyville, NSW
2155
www.nathers.gov.au



Arborist/Bushfire
Travers Bushfire & Ecology
M_0408 25 280
msheatherred@travers ecology.com.au

Fire Engineering
Affinity Fire Engineering
P_02 9194 0590
tdwyer@affinity-eng.com

BASIX
Efficient Living
P_02 9970 6181
hayleya@efficientliving.com.au

Landscape Architect
Taylor Brammer
P_02 9387 8855
tbrammer@taylorbrammer.com.au

BCA
BM+G
P_02 9211 7777
paul@bmplusg.com.au

Structural Engineering
Wood & Griev Engineers
P_02 9484 7000
francis.toledo.silva@wge.com.au

Civil
Wood & Griev Engineers
P_02 9484 7047
jacky.lee@wge.com.au

Town Planner
DFP Planning
P_02 9980 6933
erobertshaw@dfplanning.com.au

Combined Services Engineer
Jones Nicholson
P_02 9521 3088
DarrenL@jonesnicholson.com.au

Traffic
TTPA
P_02 9411 5660
ross@ttpa.com.au

DDA
MGAC
P_02 9692 9322
anthony@mgac.com.au

Waste
Leigh Design
P_03 8516 5393
leo@leighdesign.com.au

Rev.	Date	By	Ckd	Description
PS	27/09/2017	PP	MR	Issue for Review - 88 Unit Scheme
PS	16/10/2017	PP	IL	Issue for Review - Revised Basement
PT	27/10/2017	PP	IL	Client Meeting
PS	16/11/2017	PP	IL	Issue for Review
PS	24/11/2017	PP/IL	MR	Issue for Coordination
A - Prelim	14/12/2017	PP	IL/MR	Issue for Development Application - Preliminary
A	15/12/2017	PP	IL/MR	Issue for Development Application

DKO Architecture (NSW) Pty Ltd
119 Redfern Street
Redfern, NSW 2016
T +61 2 8346 4500
info@dko.com.au
www.dko.com.au
ABN: 81956706590

© DKO Architecture (NSW) Pty Ltd
Except as allowed under copyright act, no part of this
drawing may be reproduced or otherwise dealt with
without written permission of DKO Architecture
NSW, Nominated Architects
Knox de Kijger 3767 | David Randerson 8542

DKO

Project Name
Project Address

Client

Gracewood Village Stg 3
2-8 Free Settlers Drive,
Kellyville, NSW 2155

BaptistCare NSW

Project Number
Drawing Name
Scale
Date

11527
Sections
1:200,
1:500
1:1000

Drawing Number
Revision

DA308
P7