



CLUSTER 3

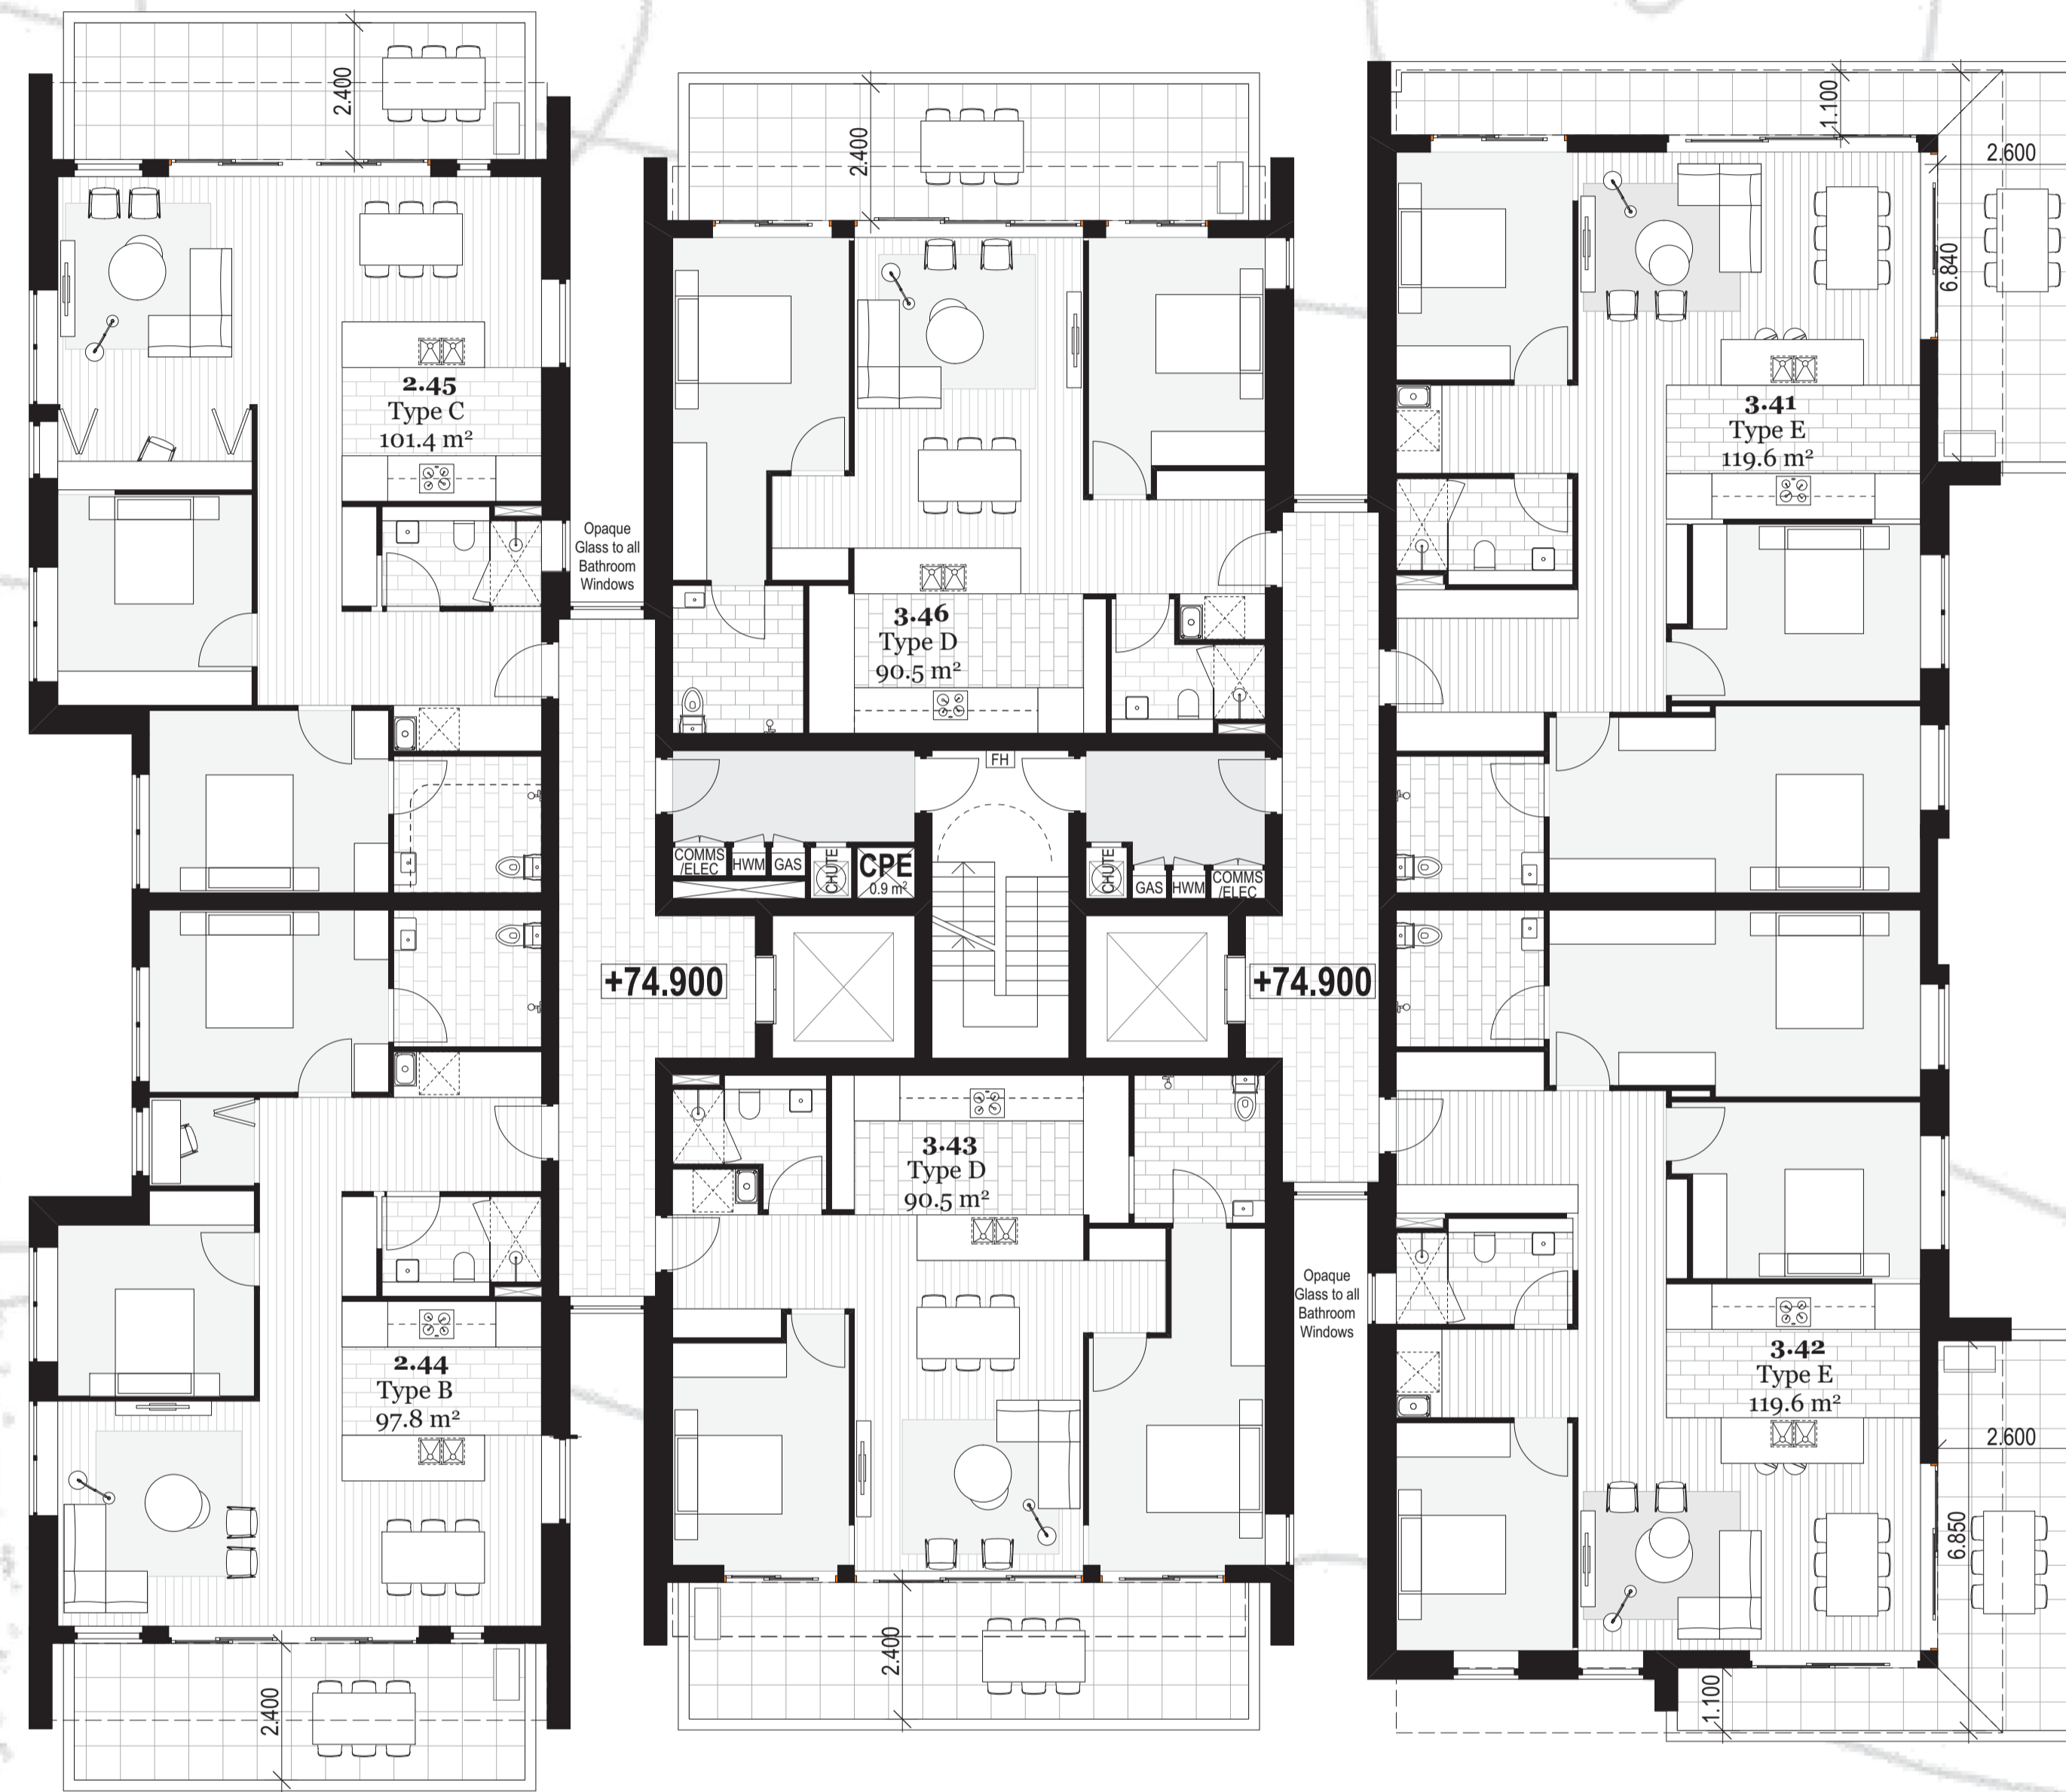

Certificate no.: 0002295470
 Assessor Name: Tracey Cools
 Accreditation no.: VIC/BDAV/12/1473
 Certificate date: 15 December 2017
 Dwelling Address:
 Free Settlers Drive
 Kellyville, NSW
 2155
www.nathers.gov.au

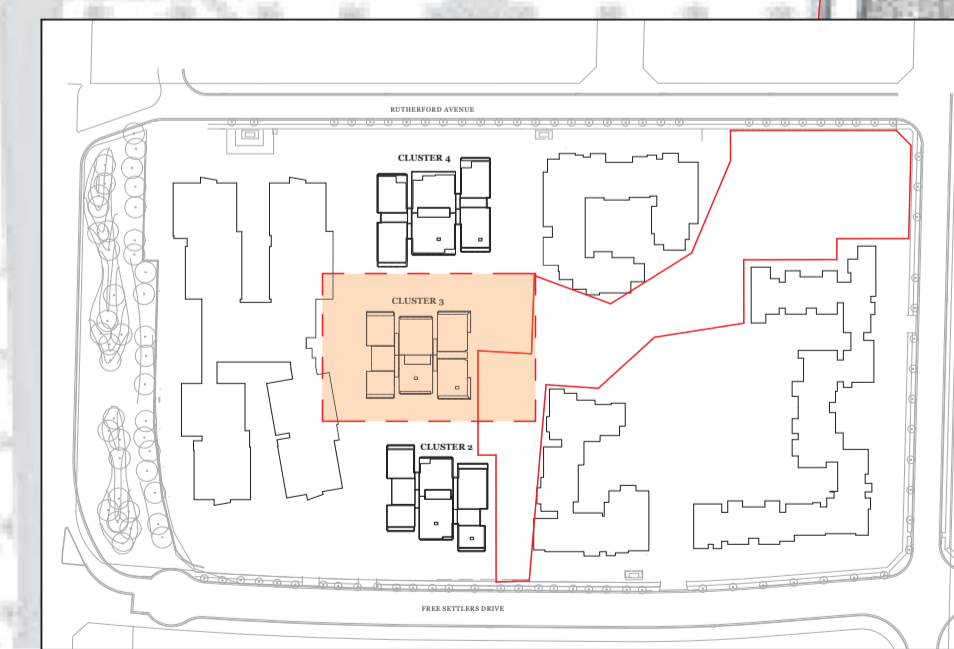

1 Cluster 3 Level 4
1:100

Arborist/Bushfire
 Travers Bushfire & Ecology
 M_0408 25 280
 msheather@d@traversbushfire.com.au

BASIX
 Efficient Living
 P_02 9970 6881
 haylea@efficientliving.com.au

BCA
 BM+G
 P_02 9211 7777
 paul@bmgplusg.com.au

Civil
 Wood & Grievie Engineers
 P_02 8484 7047
 Jacky.Lee@wge.com.au

Combined Services Engineer
 Jones Nicholson
 P_02 9521 9088
 Darren.L@jonesnicholson.com.au

DDA
 MGAC
 P_02 9692 9322
 anthony@mgac.com.au

Fire Engineering
 Affinity Fire Engineering
 P_02 9194 0590
 todwyer@affinity-eng.com

Landscape Architect
 Taylor Brammer
 P_02 9387 8855
 tbrammer@taylorbrammer.com.au

Structural Engineering
 Wood & Grievie Engineers
 P_02 8484 7000
 francis.toledo.silva@wge.com.au

Town Planner
 DFP Planning
 P_02 9980 6933
 erobertshaw@dfplanning.com.au

Traffic
 TTPA
 P_02 9411 5660
 ross@ttpa.com.au

Waste
 Leigh Design
 P_03 8516 5393
 leo@leighdesign.com.au

Rev.	Date	By	Ckd	Description
A	14/12/2017	PP	ILMR	Issue for Development Application - Preliminary
A	15/12/2017	PP	ILMR	Issue for Development Application

DKO Architecture (NSW) Pty Ltd
 119 Redfern Street
 Redfern, NSW 2016
 T +61 2 8346 4500
 info@dko.com.au
 www.dko.com.au
 ABN: 81956706590



Client
 BaptistCare NSW

Project Name
 Project Address
 Gracewood Village Stg 3
 2-8 Free Settlers Drive,
 Kellyville, NSW 2155

Project Number
 Drawing Name
 Scale
 Date
 11527
 Cluster 3 Level 4
 1:100@ A1,
 December 2017

Drawing Number
 Revision
DA233
A

© DKO Architecture (NSW) Pty Ltd
 Except as allowed under copyright act, no part of this
 drawing may be reproduced or otherwise dealt with
 without written permission of DKO Architecture
 NSW Nominated Architects
 Ross de Klerk 2707 | David Randerson 8542