


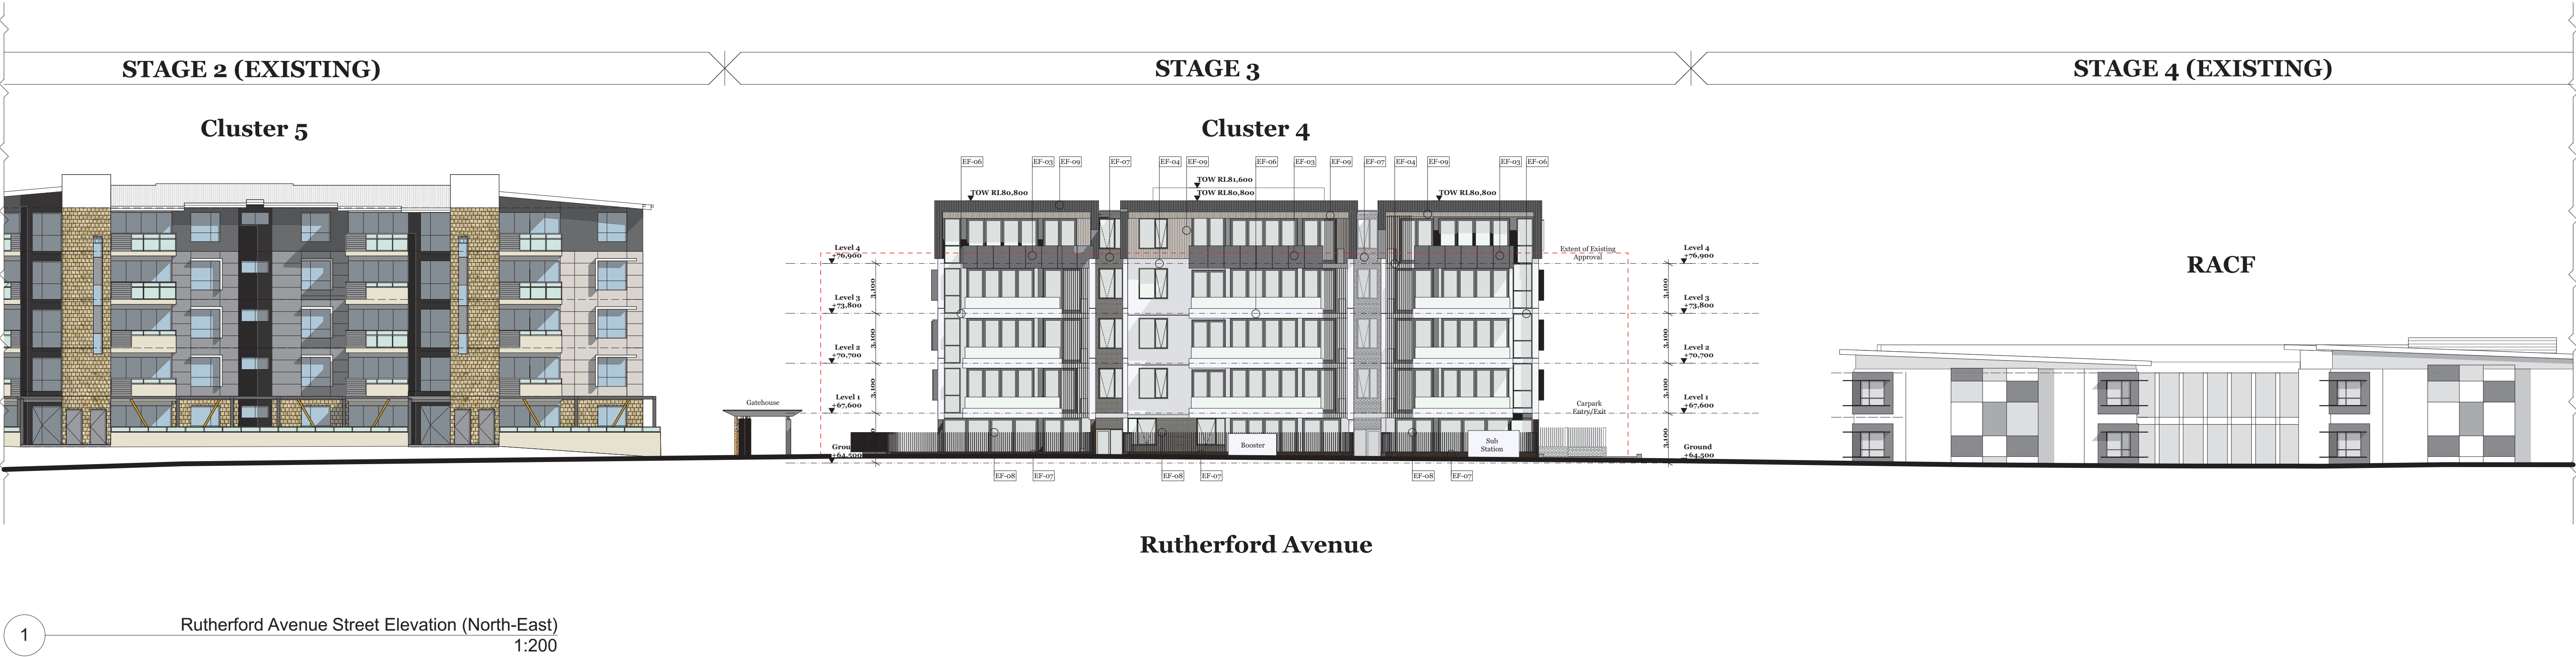

EXTERNAL FINISHES LEGEND
REFER TO DRAWING DA312

- EF-01 EXTERNAL CLADDING
COMPOSITE PANEL LIGHT COLOUR
- EF-02 EXTERNAL CLADDING
COLORBOND METAL SHEET DARK
- EF-03 EXTERNAL CLADDING
COLORBOND METAL SHEET GREY
- EF-04 PAINT FINISH
MID GREY
- EF-05 PAINT FINISH
BLACK
- EF-06 PAINT FINISH
WHITE
- EF-07 FACE BRICK
BROWN & RED MIX
- EF-08 SCREENS
POWDERCOAT - MID GREY
- EF-09 EXTERNAL CLADDING
TIMBER COMPOSITE



Certificate no.: 0002295470
Assessor Name: Tracey Cools
Accreditation no.: VIC/BDV/12/1473
Certificate date: 15 December 2017

Dwelling Address:
Free Settlers Drive
Kellyville, NSW
2155

www.nathers.gov.au



Arborist/Bushfire
Travers Bushfire & Ecology
M_0408 25 280
mshetherid@travers ecology.com.au

Fire Engineering
Affinity Fire Engineering
P_02 9194 0590
todwyer@affinity-eng.com

BASIX
Efficient Living
P_02 9211 7777
haylea@efficientliving.com.au

Landscape Architect
Taylor Brammer
P_02 9387 8855
tbrammer@taylorbrammer.com.au

BCA
BM+G
P_02 9211 7777
paul@bmplusg.com.au

Structural Engineering
Wood & Griev Engineers
P_02 9844 7000
francis.toledo.silva@wge.com.au

Civil
Wood & Griev Engineers
P_02 9844 7047
Jacky.Lee@wge.com.au

Town Planner
DFP Planning
P_02 9880 6933
erobertshaw@dfplanning.com.au

Combined Services Engineer
Jones Nicholson
P_02 9521 3088
Darren.Lee@jonesnicholson.com.au

Traffic
TTPA
P_02 9411 5660
ross@ttpa.com.au

DDA
MGAC
P_02 9692 9322
anthony@mgac.com.au

Waste
Leigh Design
P_03 8516 5393
leo@leighdesign.com.au

Rev.	Date	By	Ckd	Description
01	16/11/2017	PP	IL	Issue for Review
P1	24/11/2017	PP/IL	IL/MR	Issue for Coordination
A - Prelim	14/12/2017	PP	IL/MR	Issue for Development Application - Preliminary
A	15/12/2017	PP	IL/MR	Issue for Development Application

DKO Architecture (NSW) Pty Ltd
119 Redfern Street
Redfern, NSW 2016
T +61 2 8346 4500
info@dko.com.au
www.dko.com.au
ABN: 81956706590

© DKO Architecture (NSW) Pty Ltd
Except as allowed under copyright act, no part of this
drawing may be reproduced or otherwise dealt with
without written permission of DKO Architecture.
NSW: Nominated Architects
Knox de Kijper 5767 | David Randerson 8542

DKO

Project Name
Project Address
Client
BaptistCare NSW

Gracewood Village Stg 3
2-8 Free Settlers Drive,
Kellyville, NSW 2155

Project Number
Drawing Name
Scale
Date

11527
Site Elevations
1:200, 1:2500
8 September 2017

Drawing Number
Revision
DA300
A