


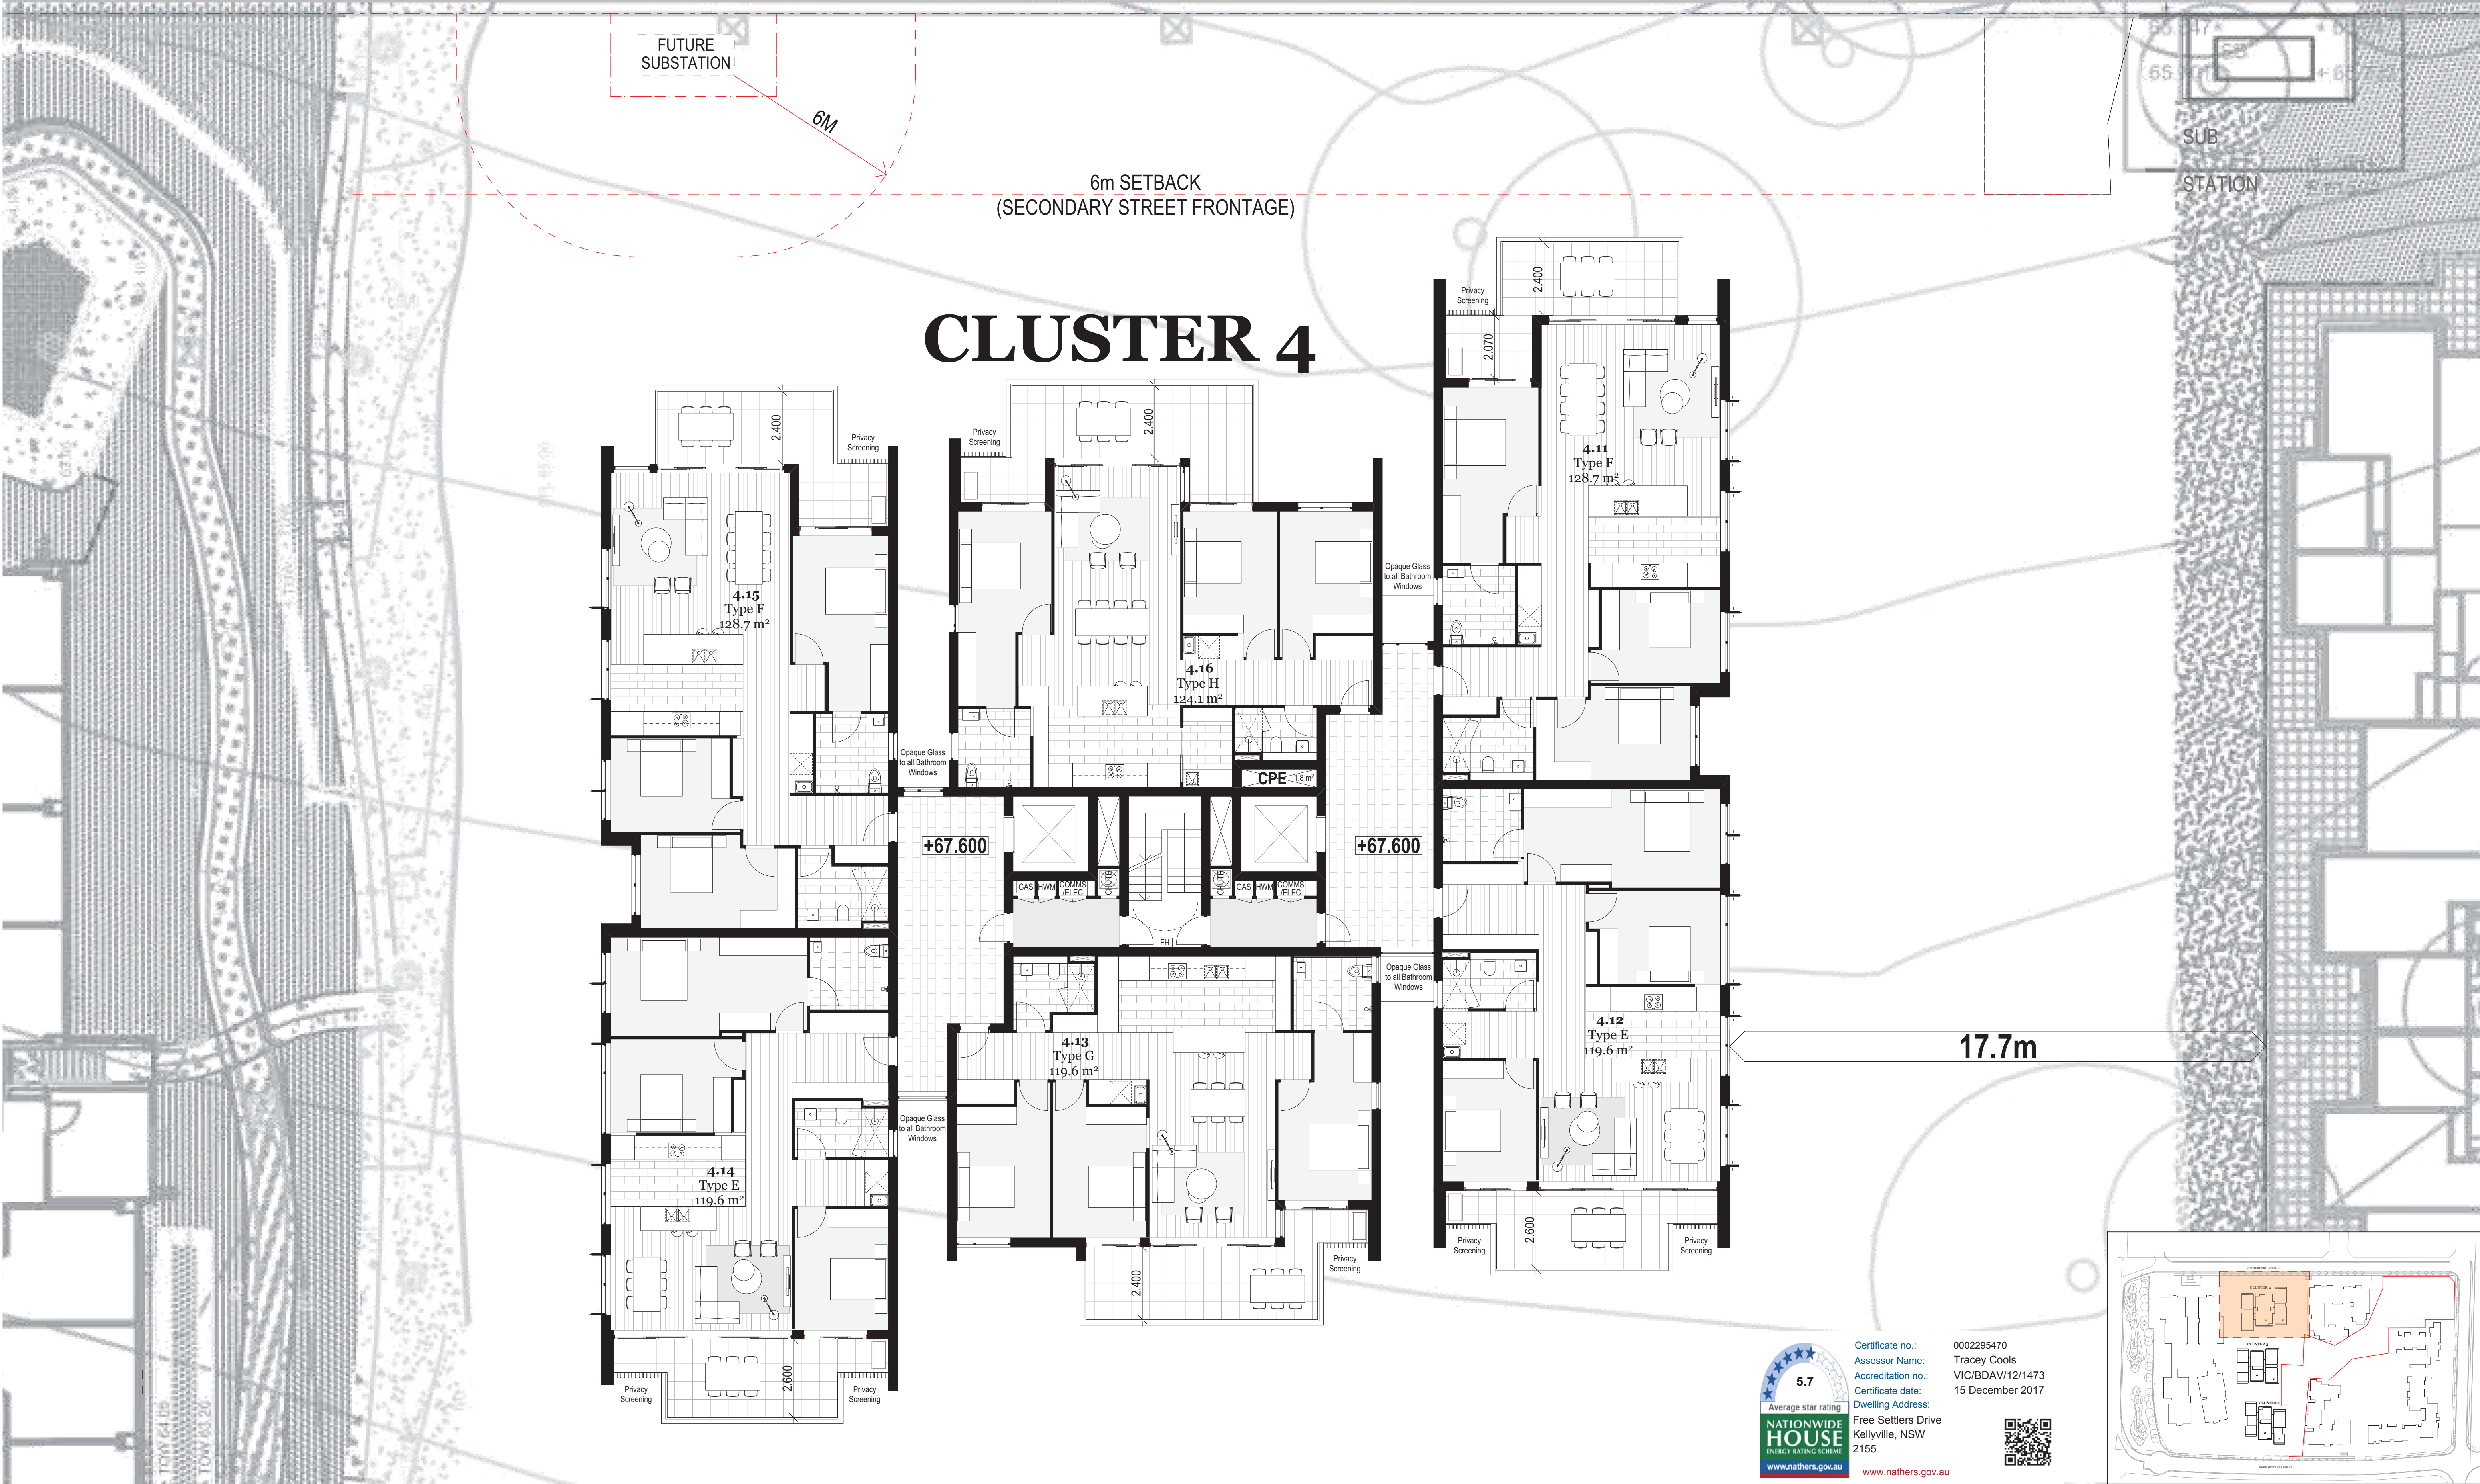

Cluster 4 Level 1-3
1:100