




1 Rutherford Avenue Street Elevation (North-East)
1:200



2 South East Elevation
1:200

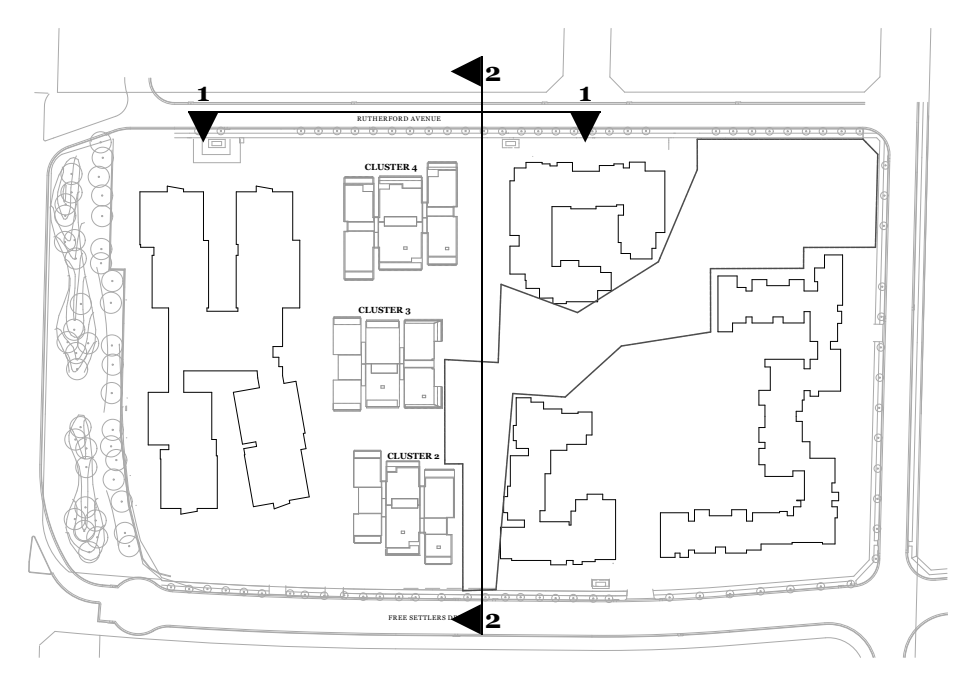

EXTERNAL FINISHES LEGEND		
REFER TO DRAWING DA312		
EF-01	EXTERNAL CLADDING	COMPOSITE PANEL LIGHT COLOUR
EF-02	EXTERNAL CLADDING	COLORBOND METAL SHEET DARK
EF-03	EXTERNAL CLADDING	COLORBOND METAL SHEET GREY
EF-04	PAINT FINISH	MID GREY
EF-05	PAINT FINISH	BLACK
EF-06	PAINT FINISH	WHITE
EF-07	FACE BRICK	BROWN & RED MIX
EF-08	SCREENS	POWDERCOAT - MID GREY
EF-09	EXTERNAL CLADDING	TIMBER COMPOSITE