



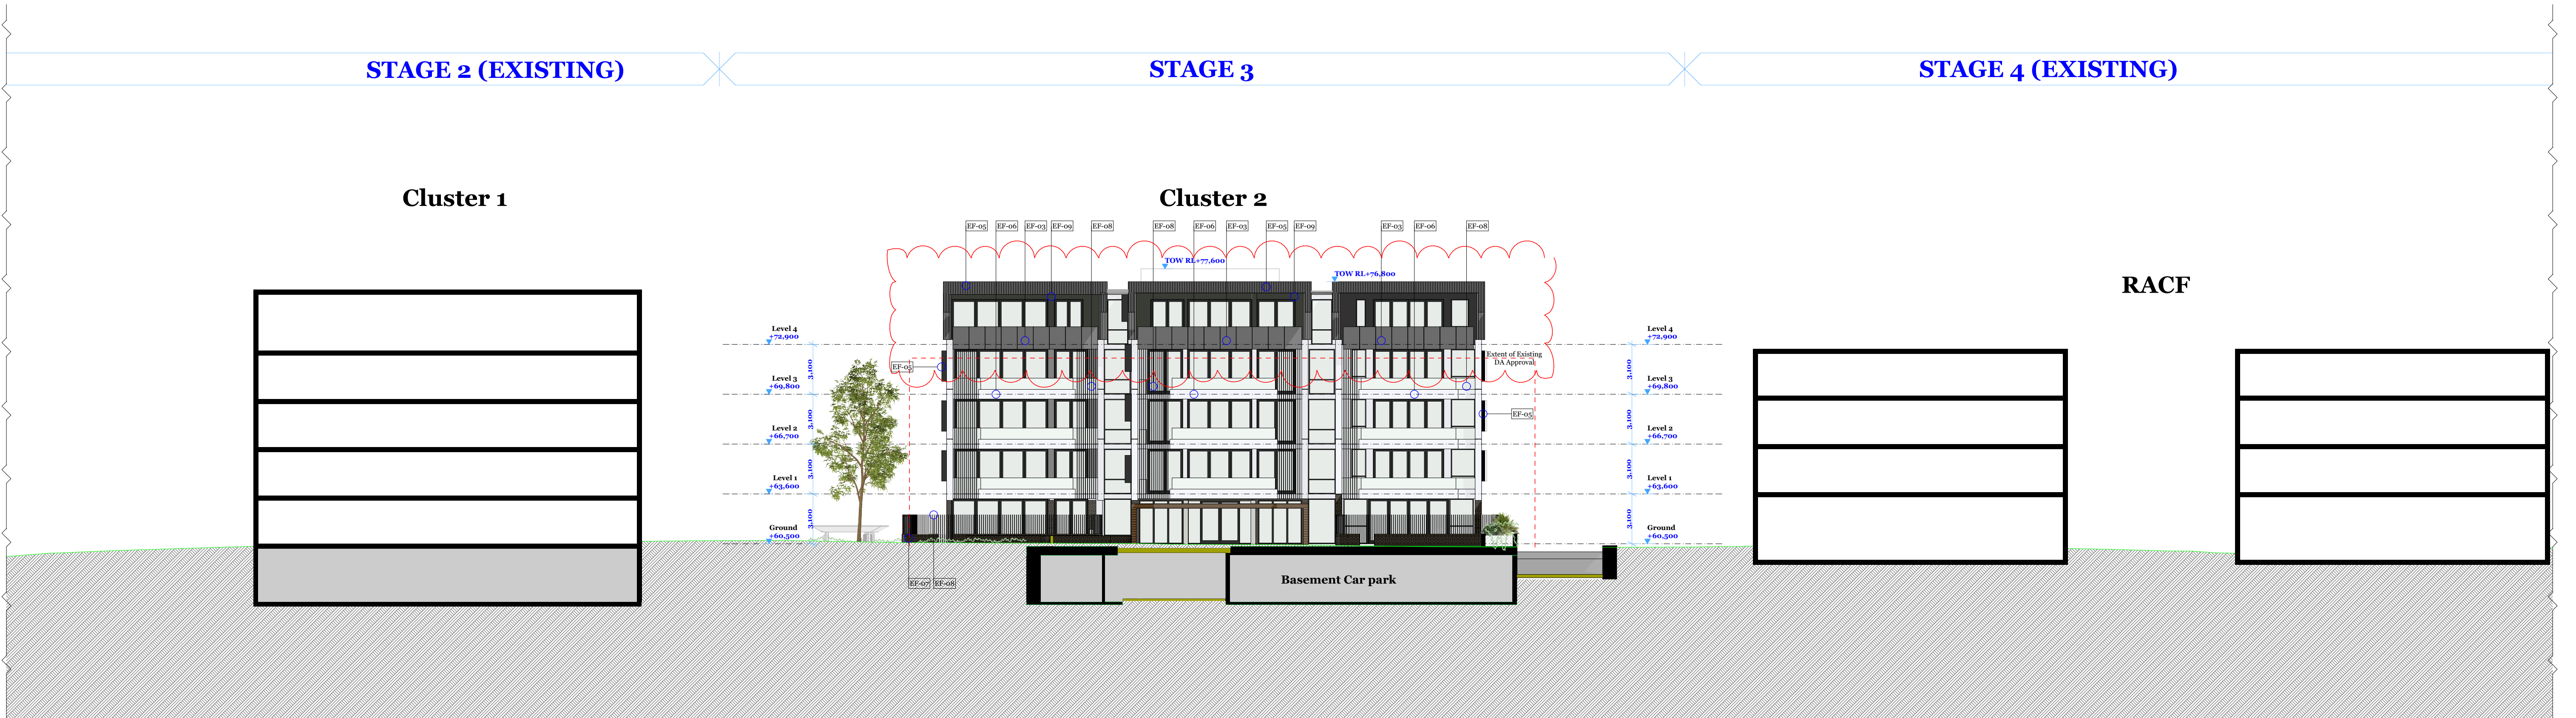


1 CL2 North-East Elevation
1:200

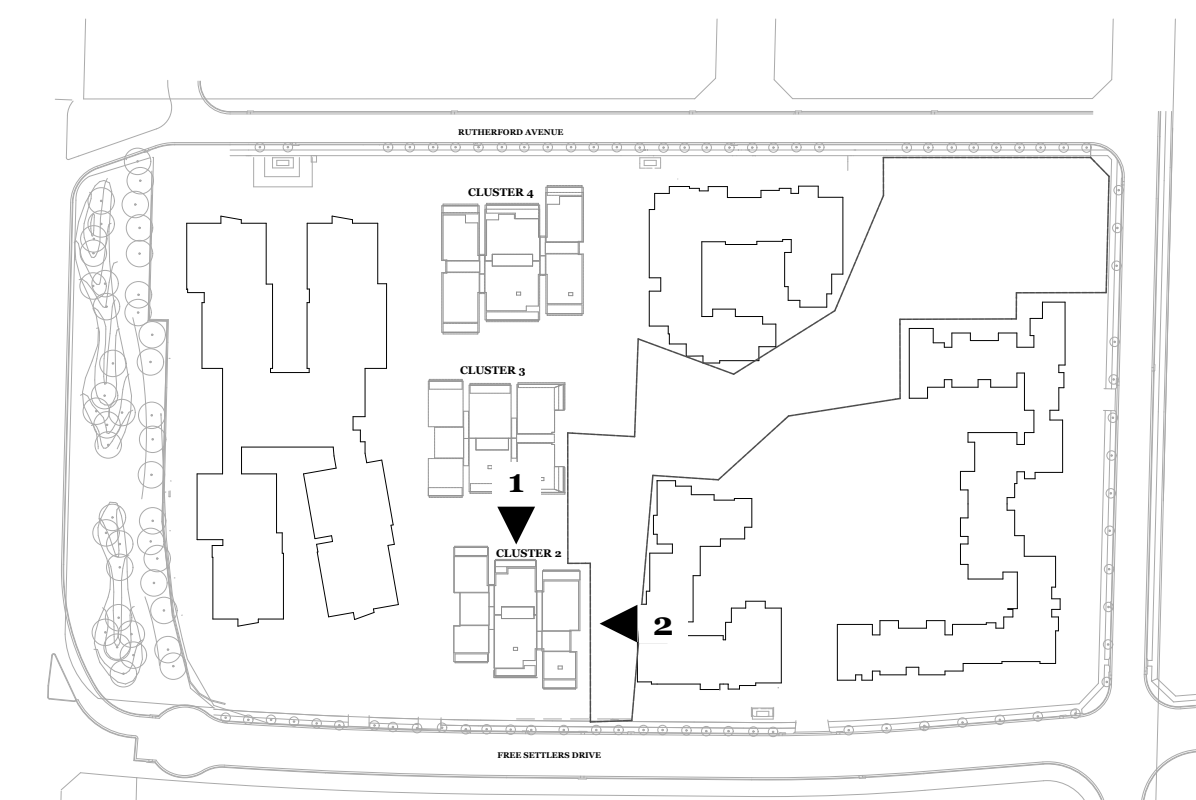

2 CL2 South-East Elevation
1:200

EXTERNAL FINISHES LEGEND
REFER TO DRAWING DA312

EF-01	EXTERNAL CLADDING COMPOSITE PANEL LIGHT COLOUR
EF-02	EXTERNAL CLADDING COLORBOND METAL SHEET DARK
EF-03	EXTERNAL CLADDING COLORBOND METAL SHEET GREY
EF-04	PAINT FINISH MID GREY
EF-05	PAINT FINISH BLACK
EF-06	PAINT FINISH WHITE
EF-07	FACE BRICK BROWN & RED MIX
EF-08	SCREENS POWDERCOAT - MID GREY
EF-09	EXTERNAL CLADDING TIMBER COMPOSITE

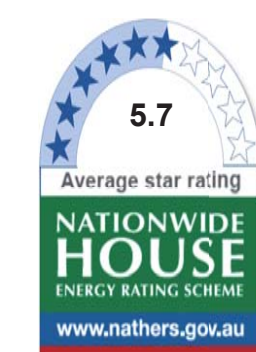

Certificate no.: 0002295470
Assessor Name: Tracey Cools
Accreditation no.: VIC/BDV/12/1473
Certificate date: 15 December 2017
Dwelling Address: Free Settlers Drive
Kellyville, NSW
2155

www.nathers.gov.au

