




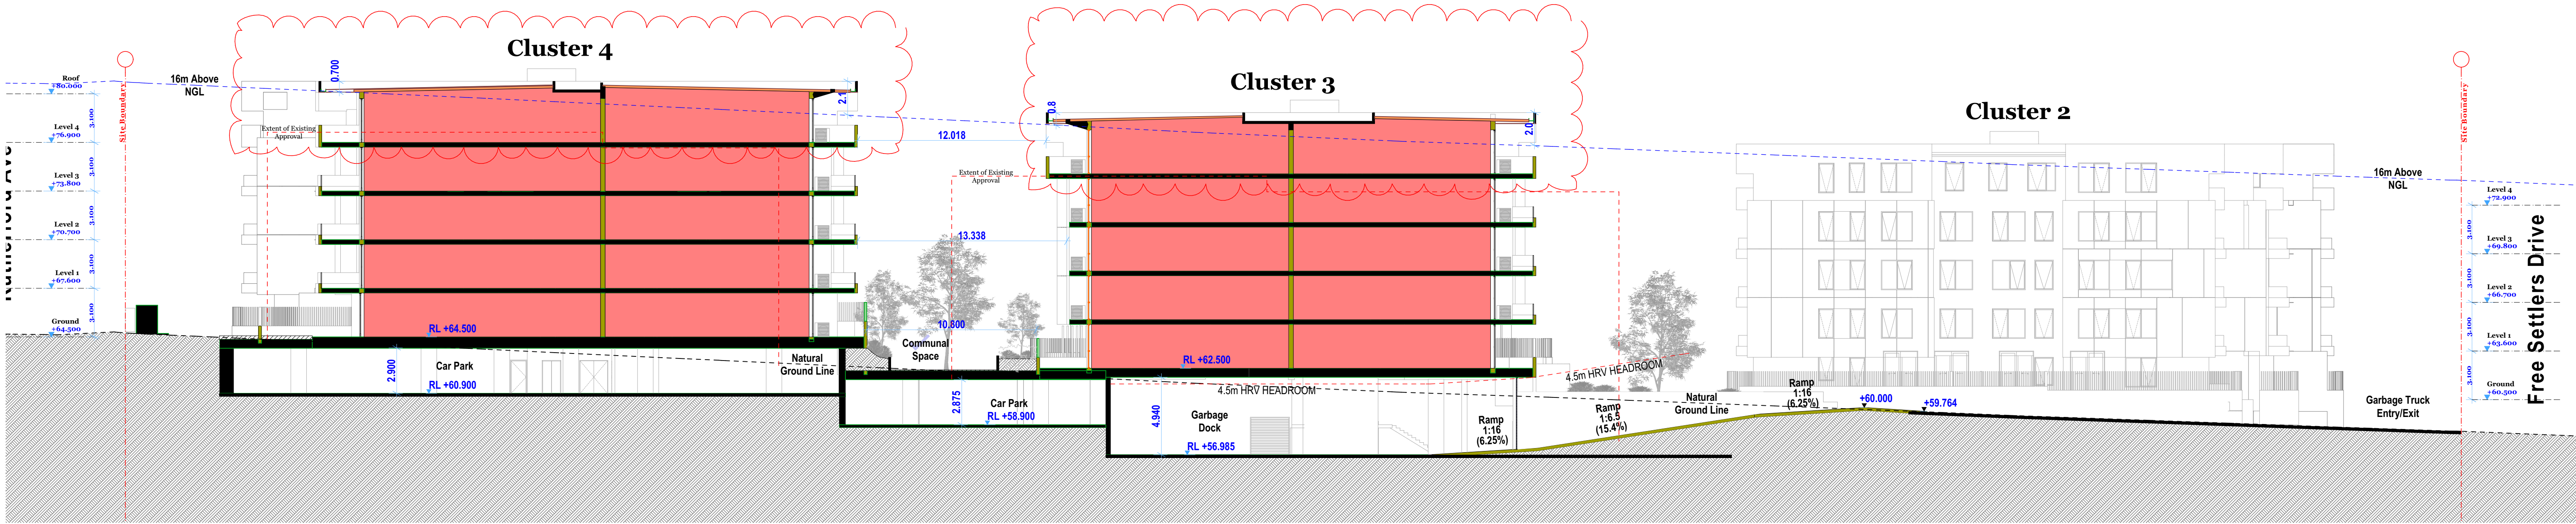

1
Section A
1:200

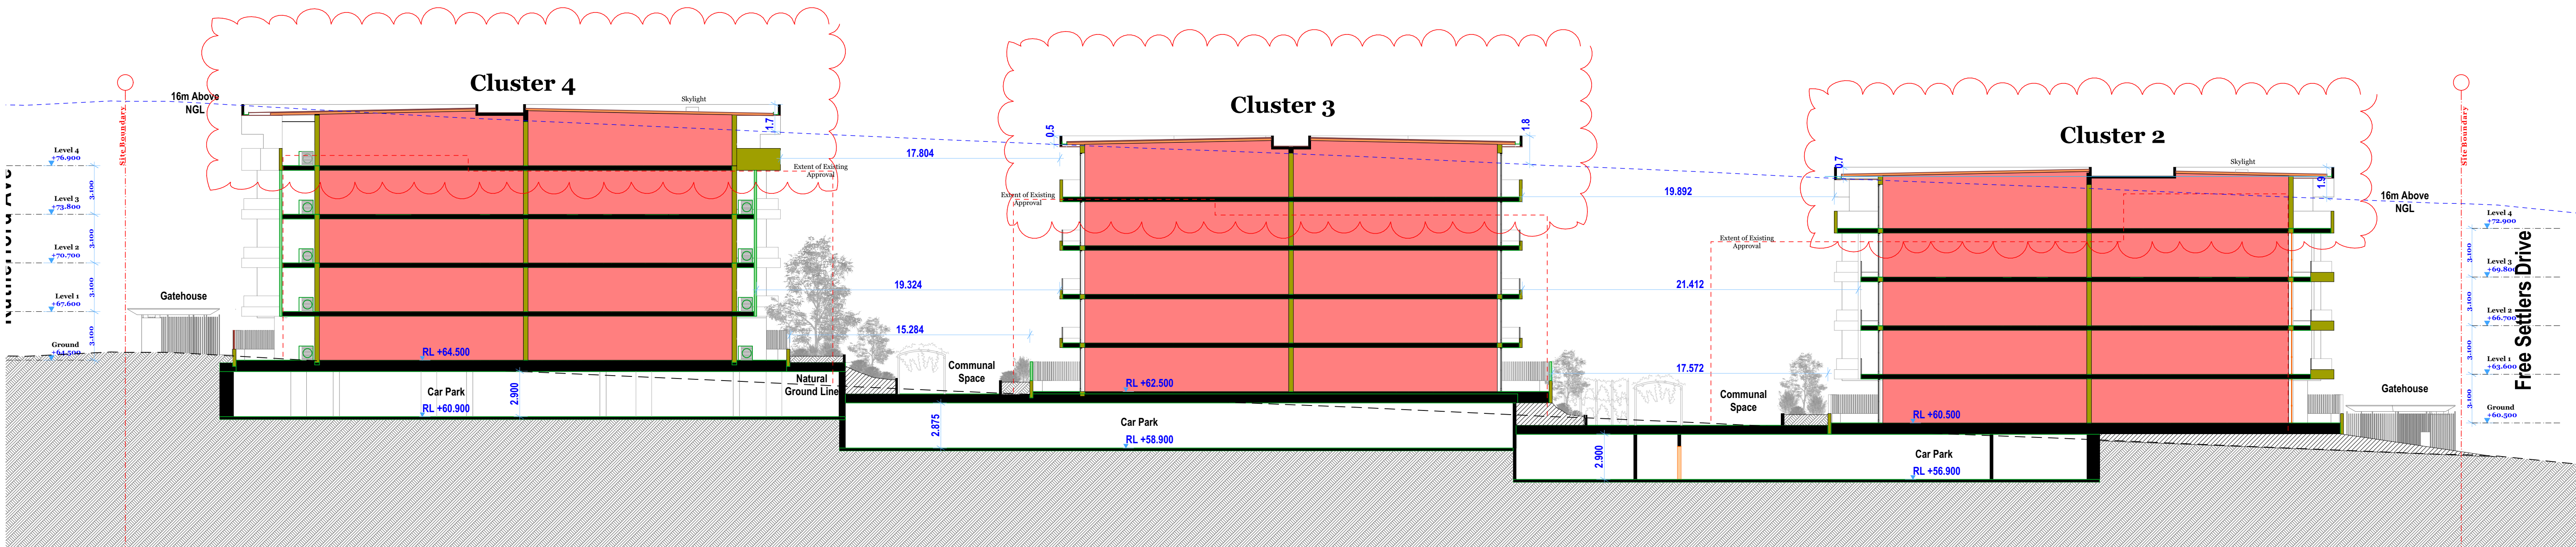

2
Section B
1:200

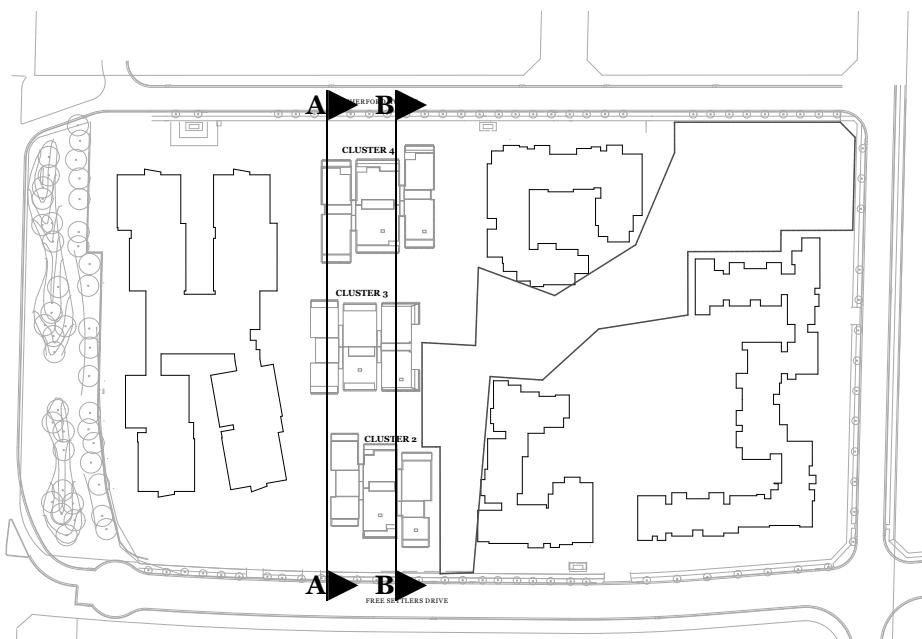

Certificate no.: 0002295470
Assessor Name: Tracey Cools
Accreditation no.: VIC/BDV/12/1473
Certificate date: 15 December 2017
Dwelling Address: Free Settlers Drive Kellyville, NSW 2155
www.nathers.gov.au



Arborist/Bushfire
Travers Bushfire & Ecology
M_0408 25 280
msheatherred@travers ecology.com.au

Fire Engineering
Affinity Fire Engineering
P_02 9194 0590
todwyer@affinity-eng.com

BASIX
Efficient Living
P_02 9970 6181
hayleya@efficientliving.com.au

Landscape Architect
Taylor Brammer
P_02 9387 8855
tbrammer@taylorbrammer.com.au

BCA
BM+G
P_02 9211 7777
paul@bmplusg.com.au

Structural Engineering
Wood & Griev Engineers
P_02 9484 7000
francis.toledo.silva@wge.com.au

Civil
Wood & Griev Engineers
P_02 9484 7047
jacky.lee@wge.com.au

Town Planner
DFP Planning
P_02 9980 6933
erobertshaw@dfplanning.com.au

Combined Services Engineer
Jones Nicholson
P_02 9521 3088
DarrenL@jonesnicholson.com.au

Traffic
TTPA
P_02 9411 5660
ross@ttpa.com.au

DDA
MGAC
P_02 9692 9322
anthony@mgac.com.au

Waste
Leigh Design
P_03 8516 5393
leo@leighdesign.com.au

Rev.	Date	By	Ckd	Description
P5	9/27/2017	PP	MR	Issue for Review - B8 Unit Scheme
P6	16/10/2017	PP	IL	Issue for Review - Revised Basement
P7	27/10/2017	PP	IL	Client Meeting
P8	11/10/2017	PP	IL	Issue for Review
P9	11/24/2017	PP/IL	MR	Issue for Coordination
A - Prelim	12/14/2017	PP	ILMR	Issue for Development Application - Preliminary
A	12/15/2017	PP	ILMR	Issue for Development Application
B	4/24/2018	KL	IL	Issue for Section 75W

DKO Architecture (NSW) Pty Ltd
119 Redfern Street
Redfern, NSW 2016
T +61 2 8346 4500
info@DKO.com.au
www.DKO.com.au
ABN: 81956706590

© DKO Architecture (NSW) Pty Ltd
Except as allowed under copyright act, no part of this
drawing may be reproduced or otherwise dealt with
without written permission of DKO Architecture.
NSW: Nominated Architects
Knox de Reijger 3707 | David Randerson 8542

DKO

Project Name
Project Address
Client

Gracewood Village Stg 3
2-8 Free Settlers Drive,
Kellyville, NSW 2155
BaptistCare NSW

Project Number
Drawing Name
Scale
Date
Drawing Number
Revision
DA308
P7

11527
Sections
1:200@ A1
December 2017