



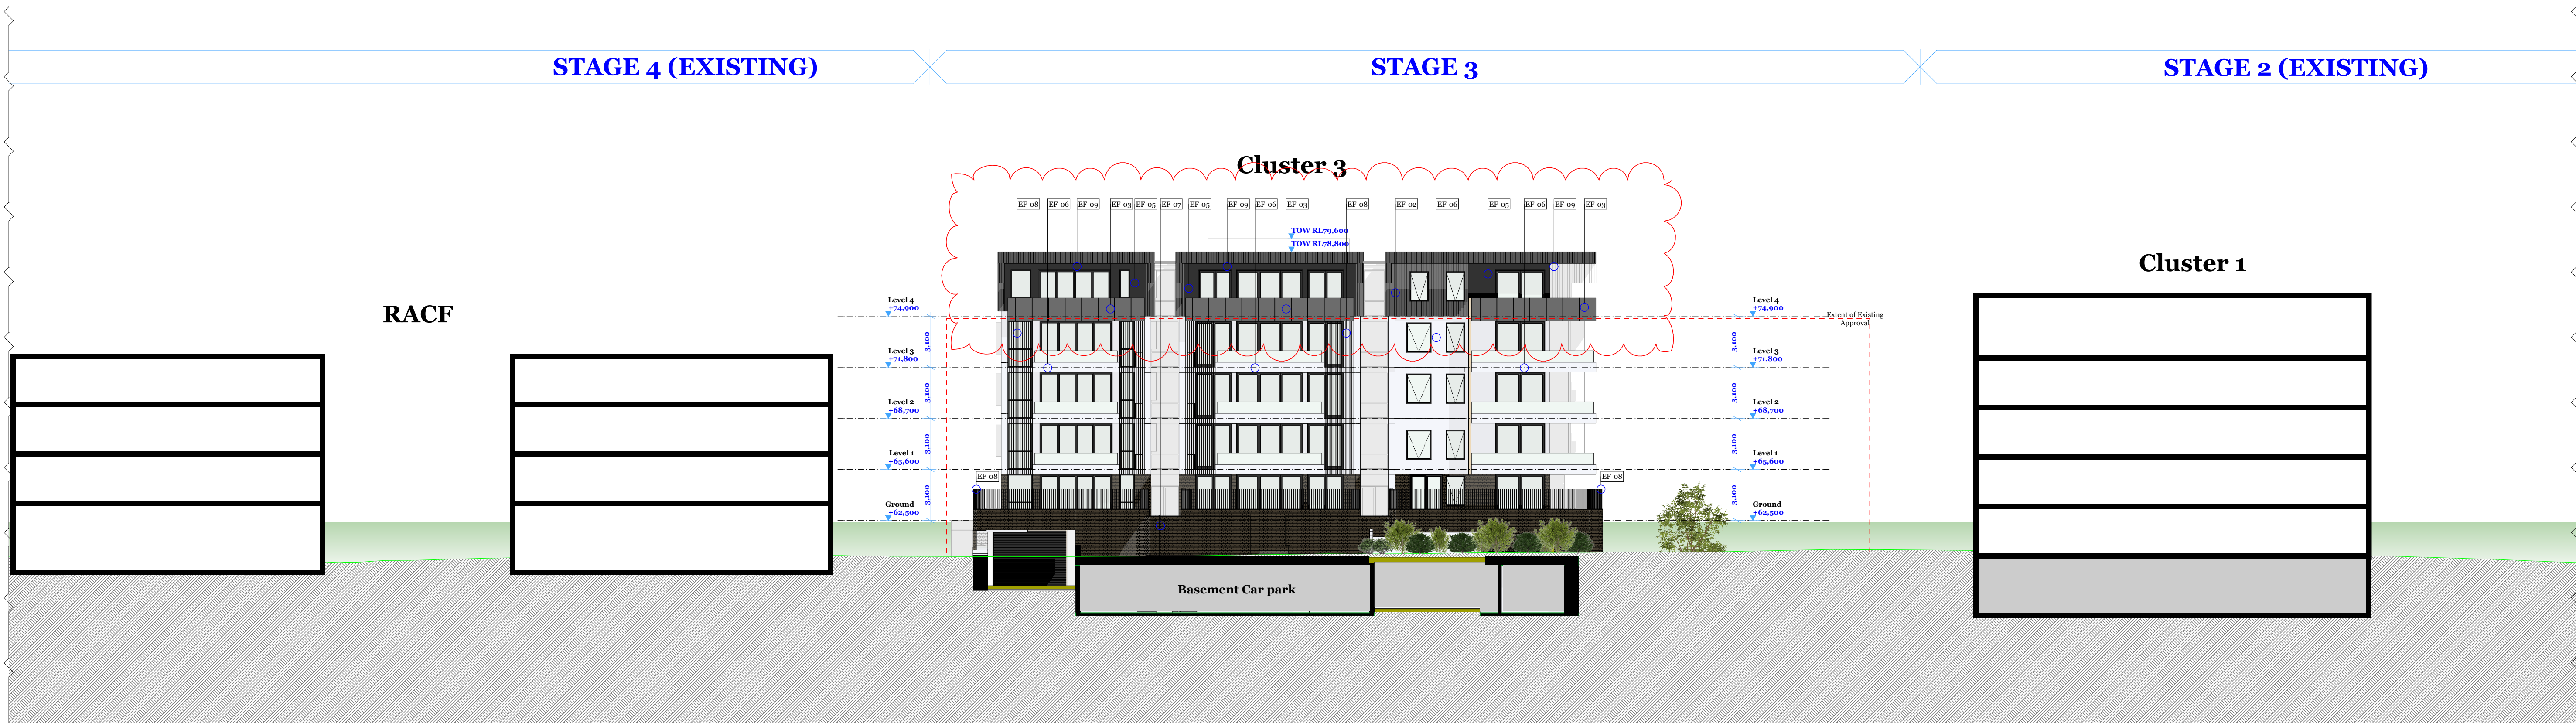

1 CL3 South-West Elevation
1:200



2 CL3 North-West Elevation
1:200

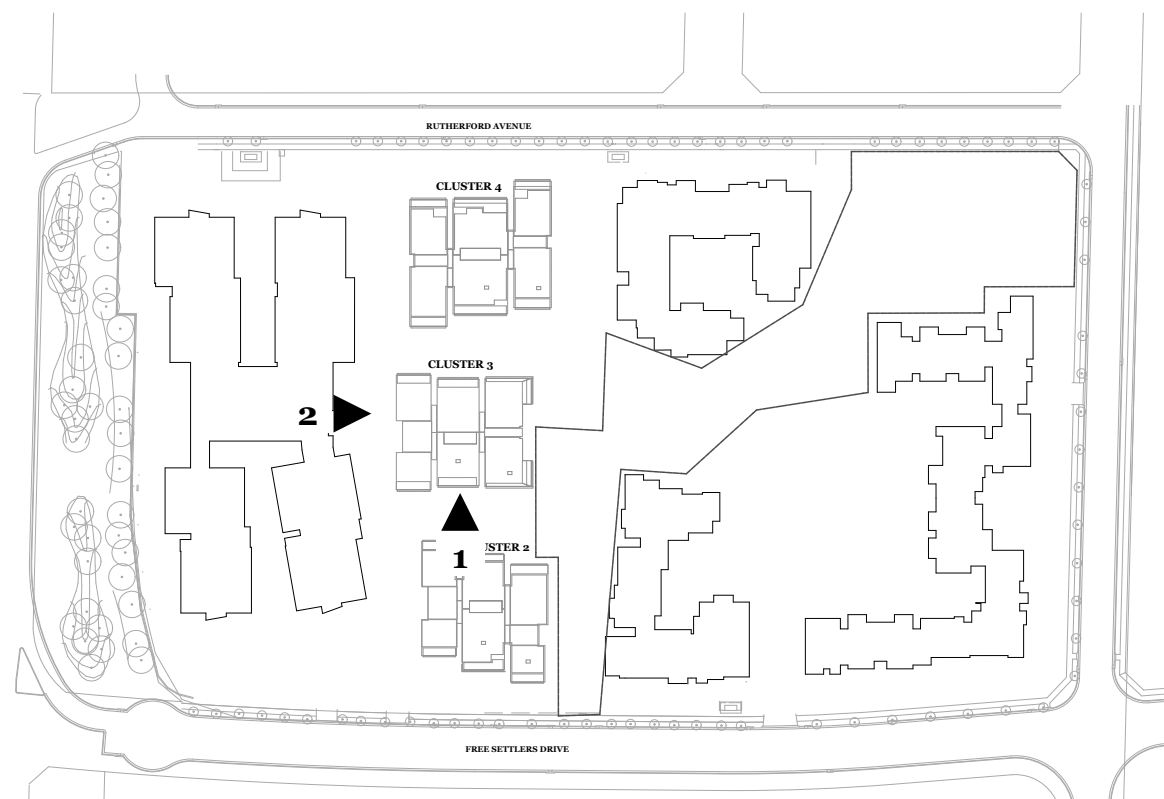

EXTERNAL FINISHES LEGEND		
REFER TO DRAWING DA312		
	EF-01	EXTERNAL CLADDING COMPOSITE PANEL LIGHT COLOUR
	EF-02	EXTERNAL CLADDING COLORBOND METAL SHEET DARK
	EF-03	EXTERNAL CLADDING COLORBOND METAL SHEET GREY
	EF-04	PAINT FINISH MID GREY
	EF-05	PAINT FINISH BLACK
	EF-06	PAINT FINISH WHITE
	EF-07	FACE BRICK BROWN & RED MIX
	EF-08	SCREENS POWDERCOAT - MID GREY
	EF-09	EXTERNAL CLADDING TIMBER COMPOSITE