


CONCEPT DESIGN
NOT TO BE USED FOR CONSTRUCTION PURPOSES

25/03/11 10:14:43 - Floorplan - Mechanical - Bancor - Atchison Street - St Leonards - NSW - 1:200 @ A3 - 13/03/11 10:14:43 - 13/03/11 10:14:43 - 13/03/11 10:14:43

DO NOT SCALE FROM DRAWINGS, CHECK & VERIFY ALL DIMENSIONS & LEVELS BEFORE COMMENCEMENT OF ANY WORK.

THIS DRAWING IS NOT TO BE COPIED IN PART OR WHOLE WITHOUT WRITTEN PERMISSION FROM WARREN SMITH AND PARTNERS.

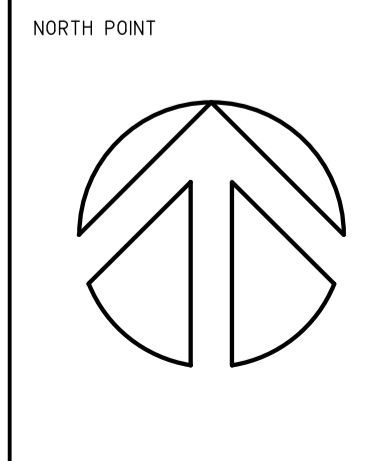

ISSUE	AMENDMENT	DATE	CLIENT	ARCHITECT
01	CONCEPT DESIGN ISSUE	10/06/10		
02	REVISED CONCEPT DESIGN ISSUE	25/03/11		

PROJECT	Bancor - Atchison Street St Leonards - NSW
---------	---

ARCHITECT

francis-jones morehen thorp

fjmt
incorporating MGT Sydney

SYDNEY
Level 5/100, 140 George Street,
Sydney NSW 2000 Australia
T +61 2 9251 7077
F +61 2 9251 7072
E fjm@fjmt.com.au
W www.fjmt.com.au

NON-RATED ARCHITECT (REVISED THORP (RIS) NO 2006)

Warren Smith & Partners Pty Ltd

A 1st Floor, 123 Clarence Street, Sydney 2000 NSW Australia
T 02 9299 1312 F 02 9290 1295 E wsp@warrensmith.com.au
ABN 36 300 430 126

SERVING THE CONSTRUCTION INDUSTRY
SINCE 1981

Consulting Engineers
Hydraulic Services | Civil Engineering | Fire Protection |
Sydney Water Accredited | Water Servicing Co-ordinator
• Design and Project Management

TITLE				
BASEMENT TYPICAL LEVELS B2 - B4 STORMWATER DRAINAGE PLAN				
SCALE	1:100 @ A1 1:200 @ A3	DRAWN	DESIGNED	CHECKED
DATE	March 2010	DN	DN	DN
JOB No.	3532	DRAWING No.	H-102	ISSUE
				02