


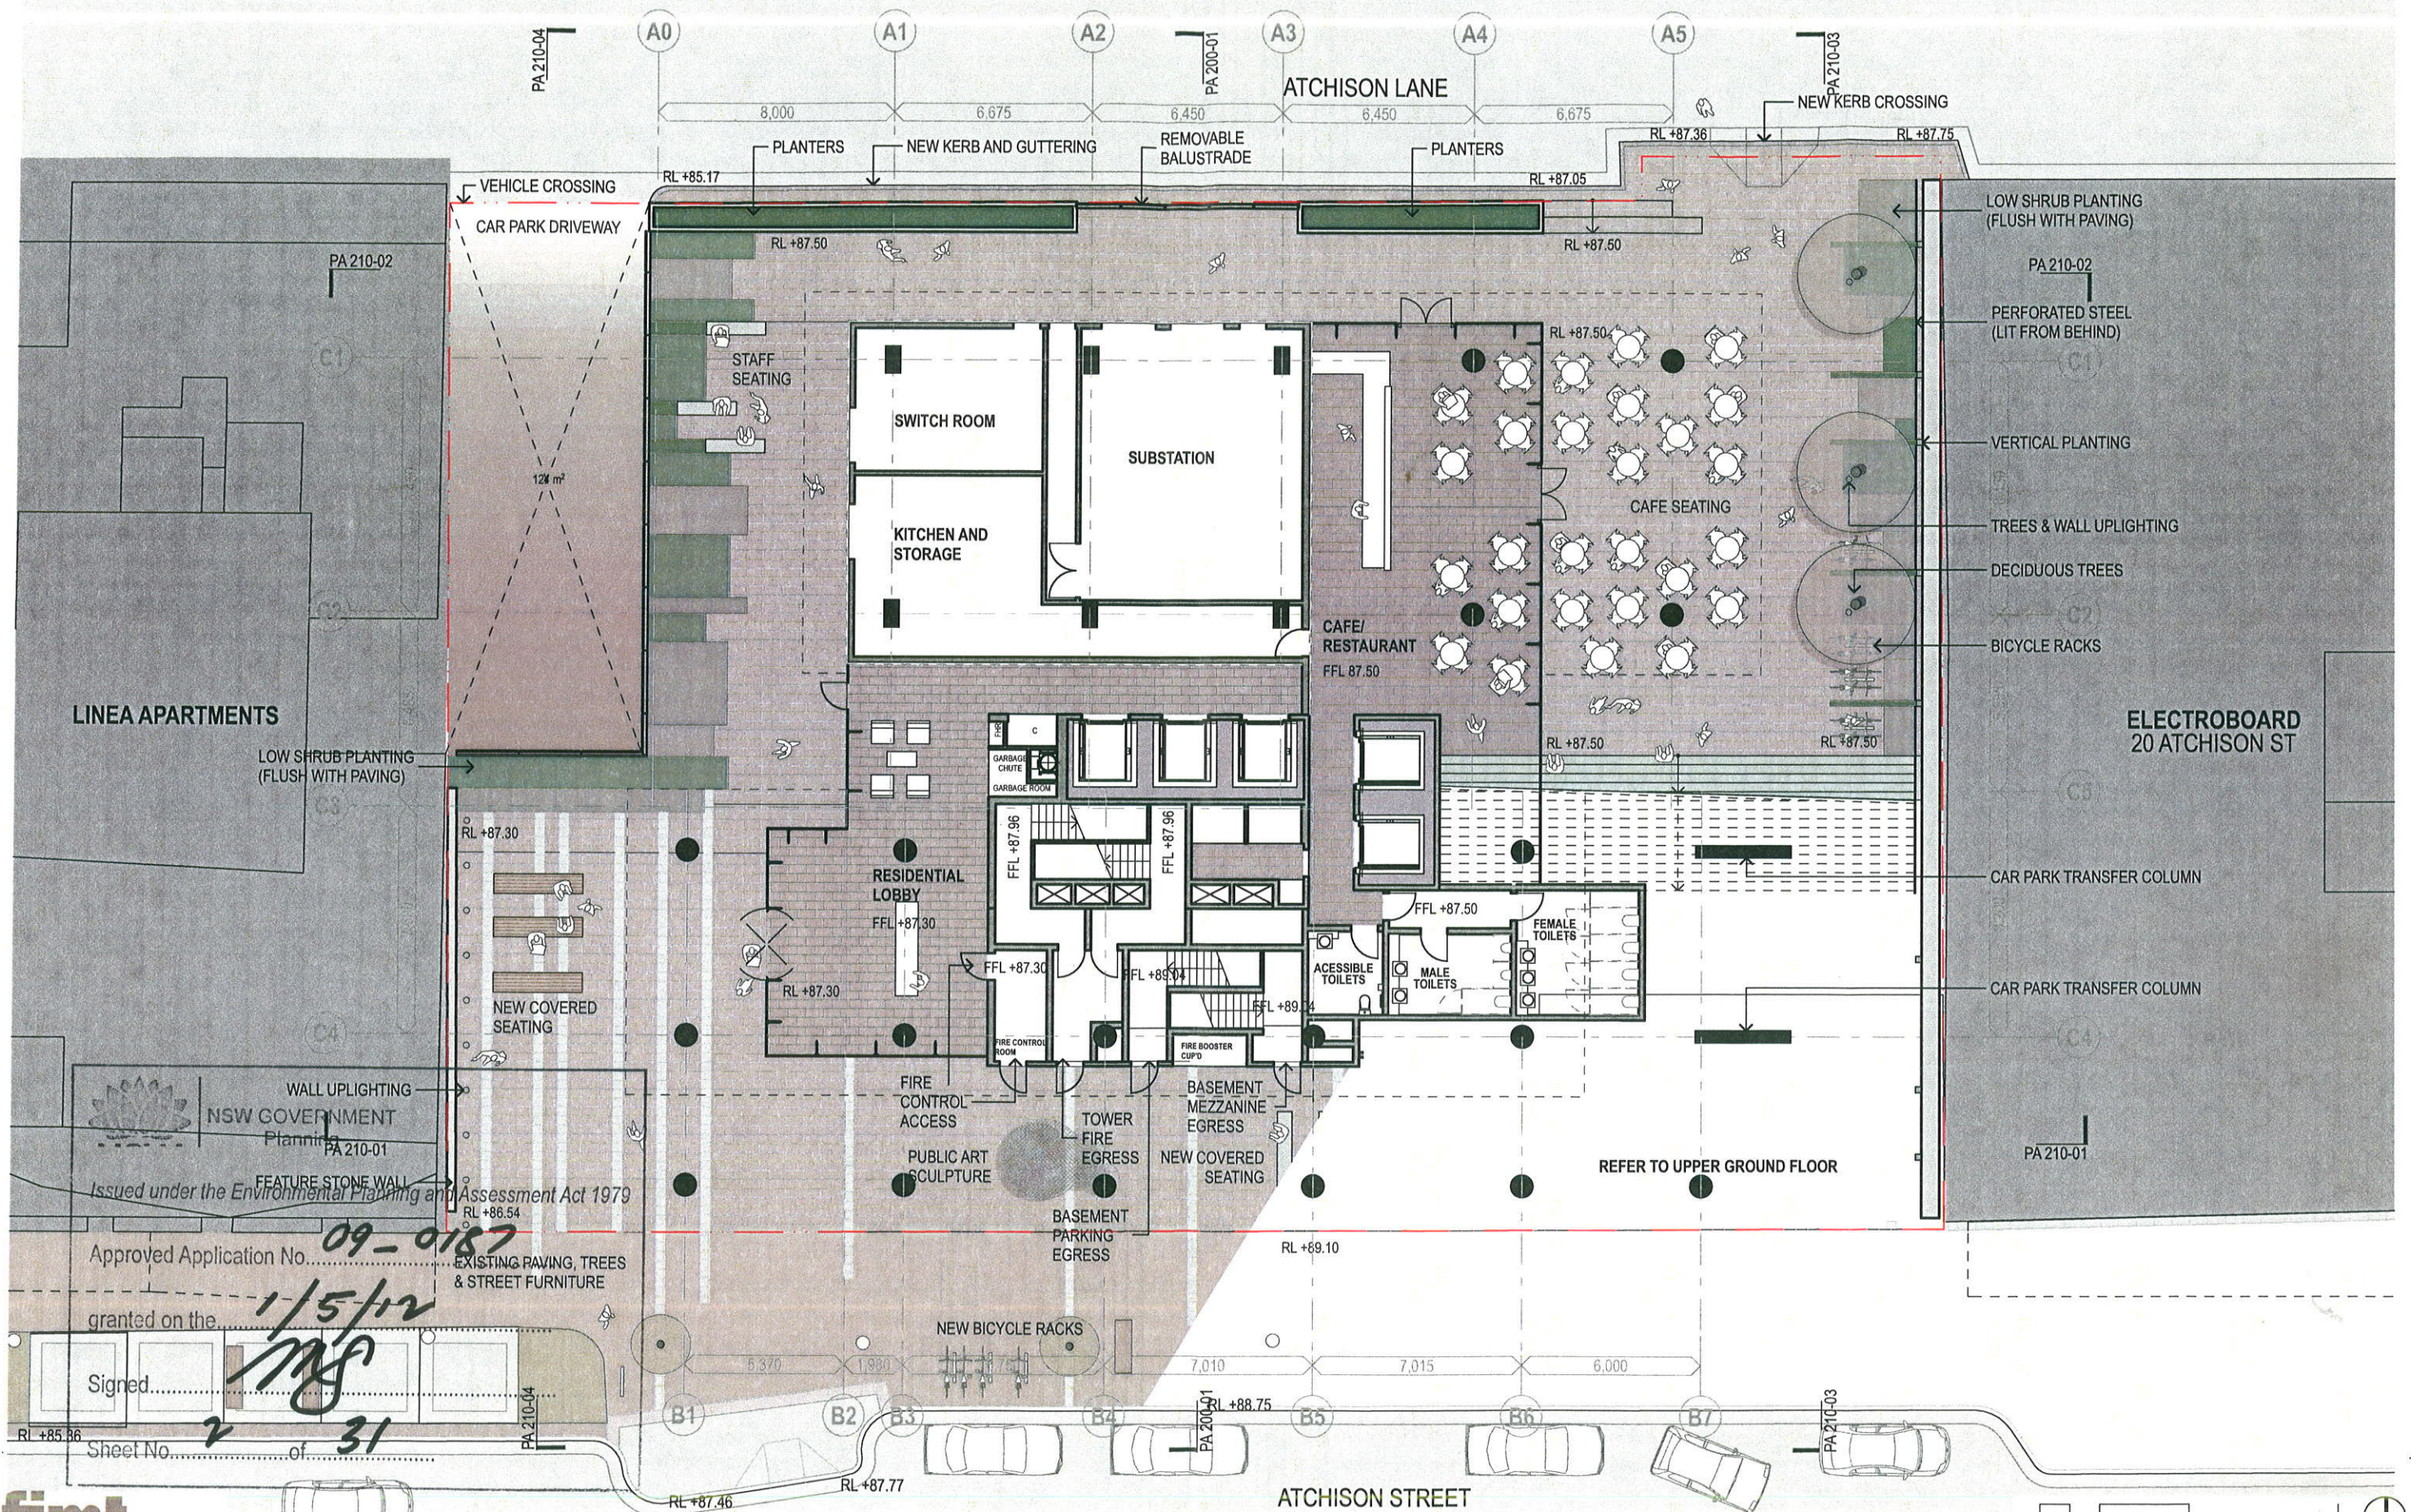


0 2 5 10m

1:200 @ A3

APRIL 201




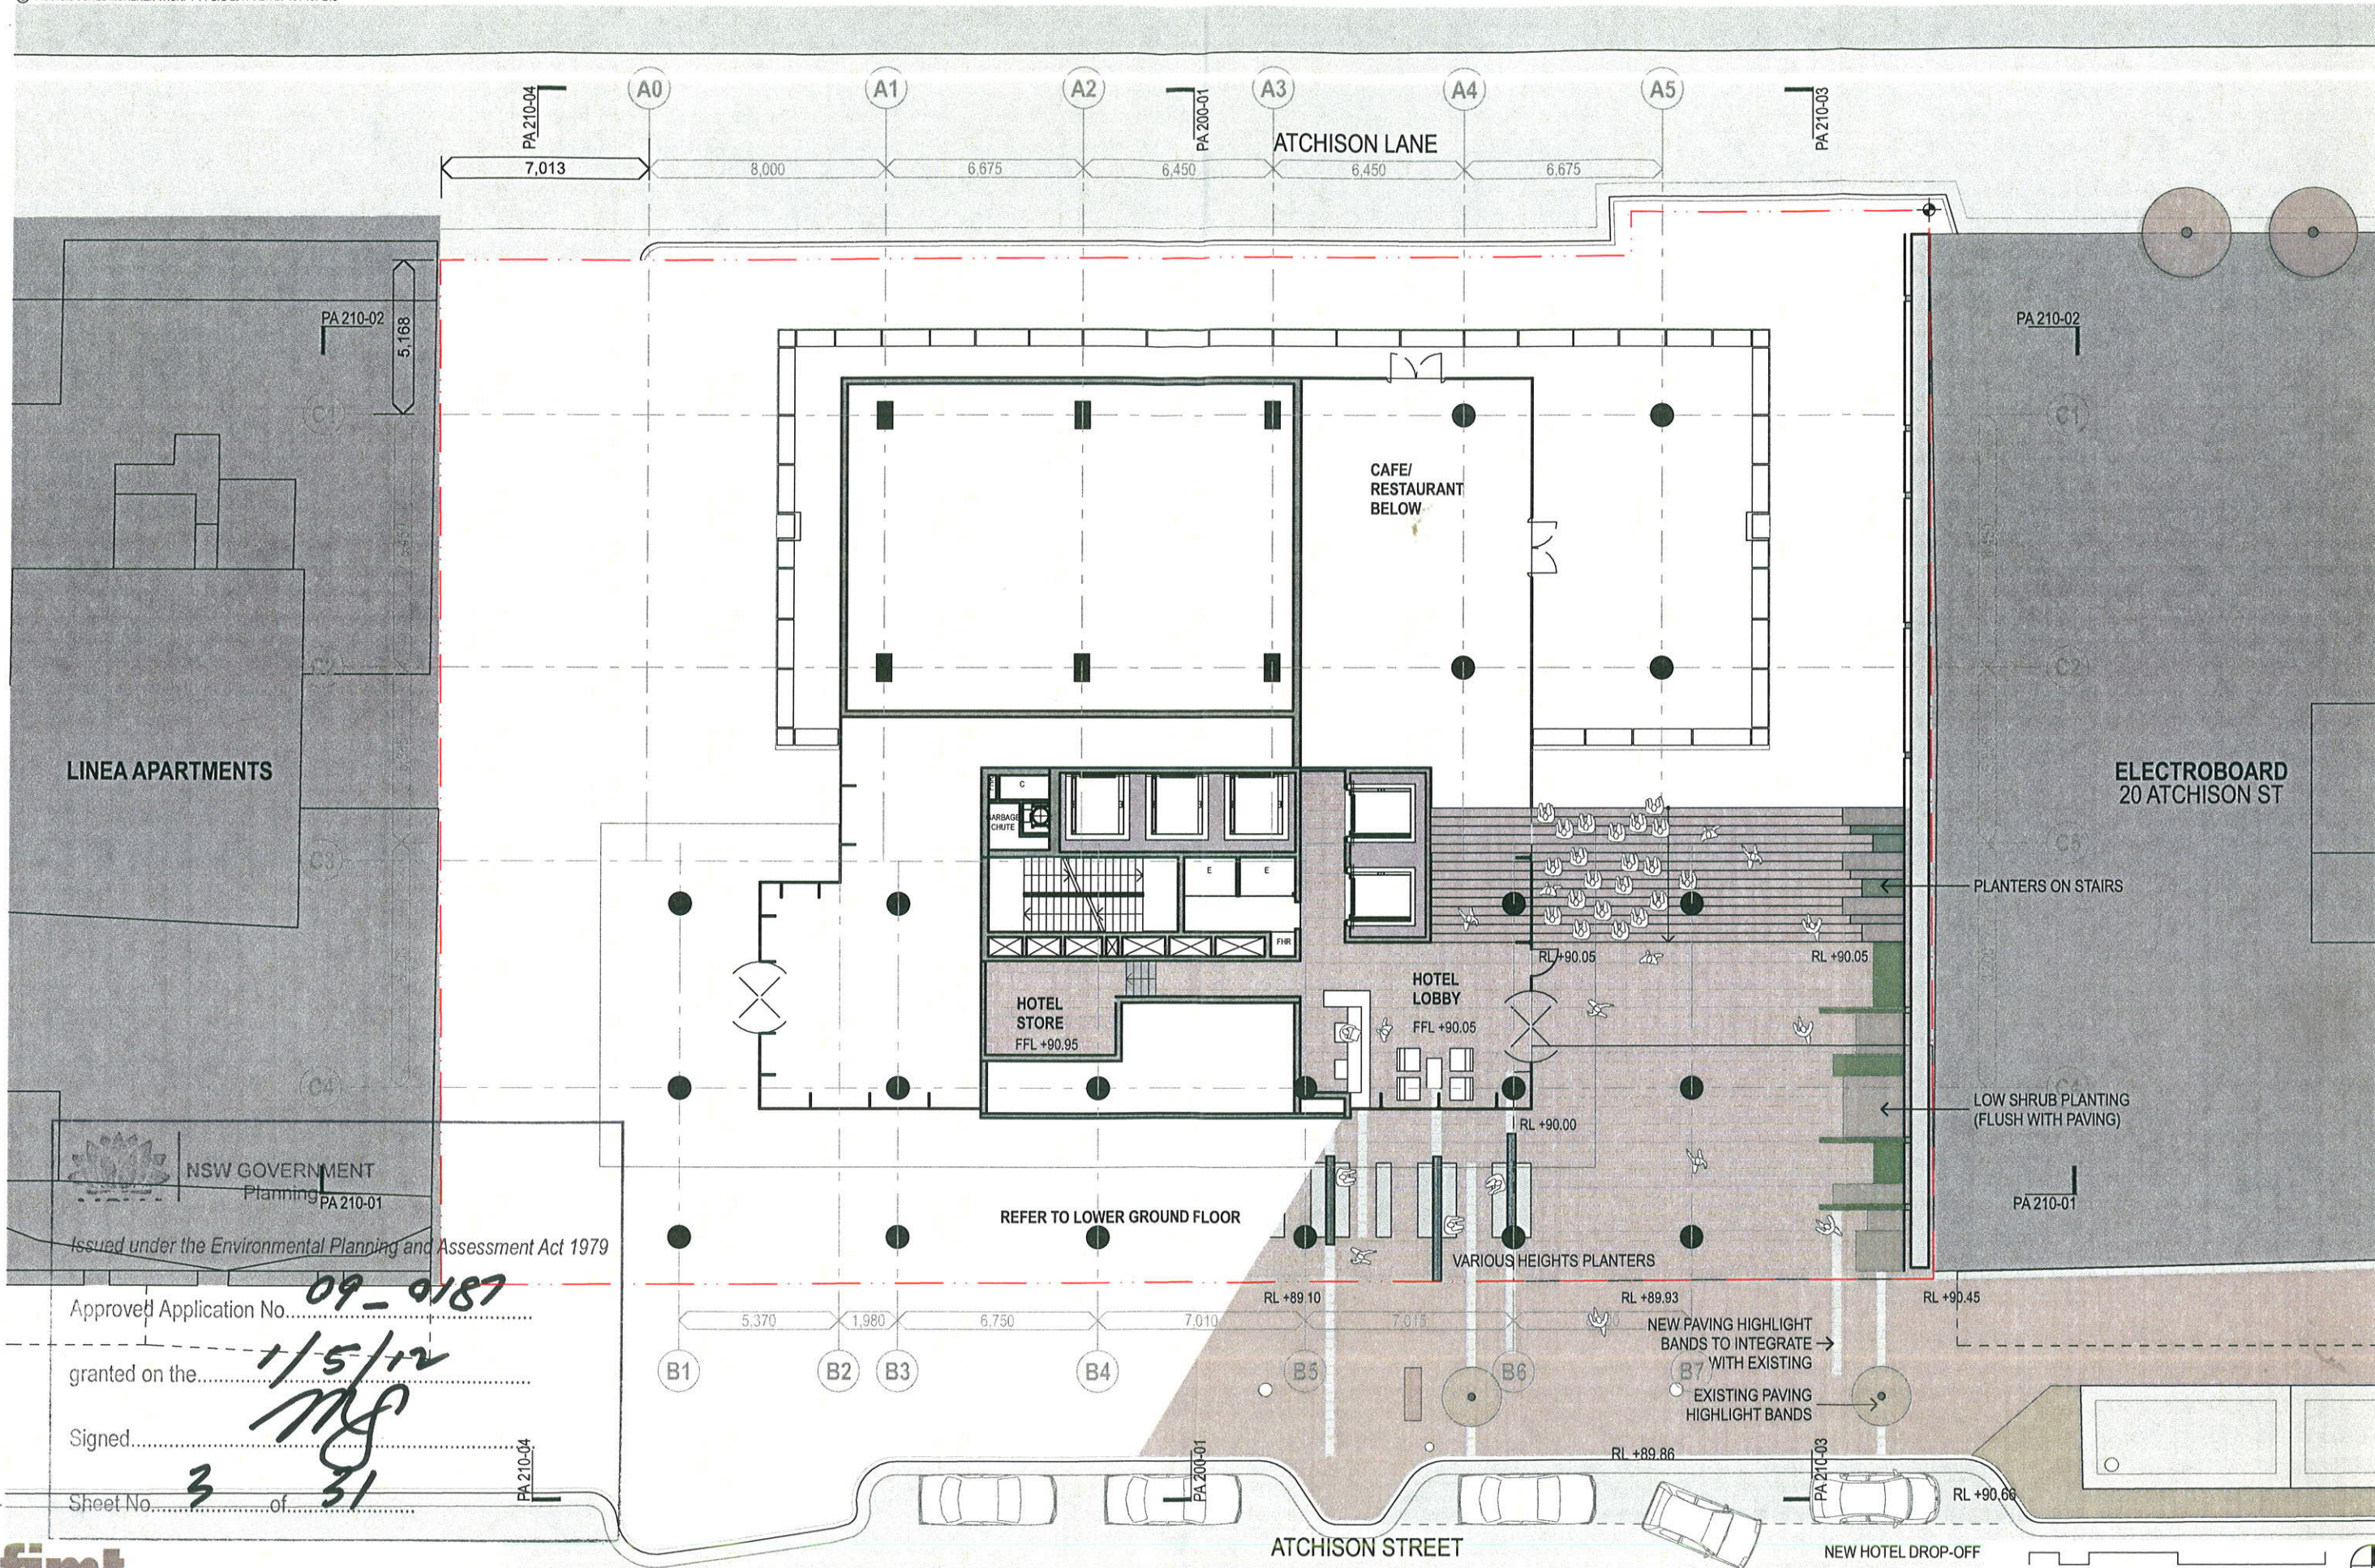


Approved Application No. 09-9187

granted on the 1/5/12

Signed [Signature]

Sheet No. 3 of 31

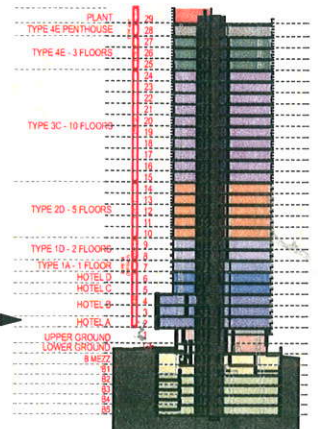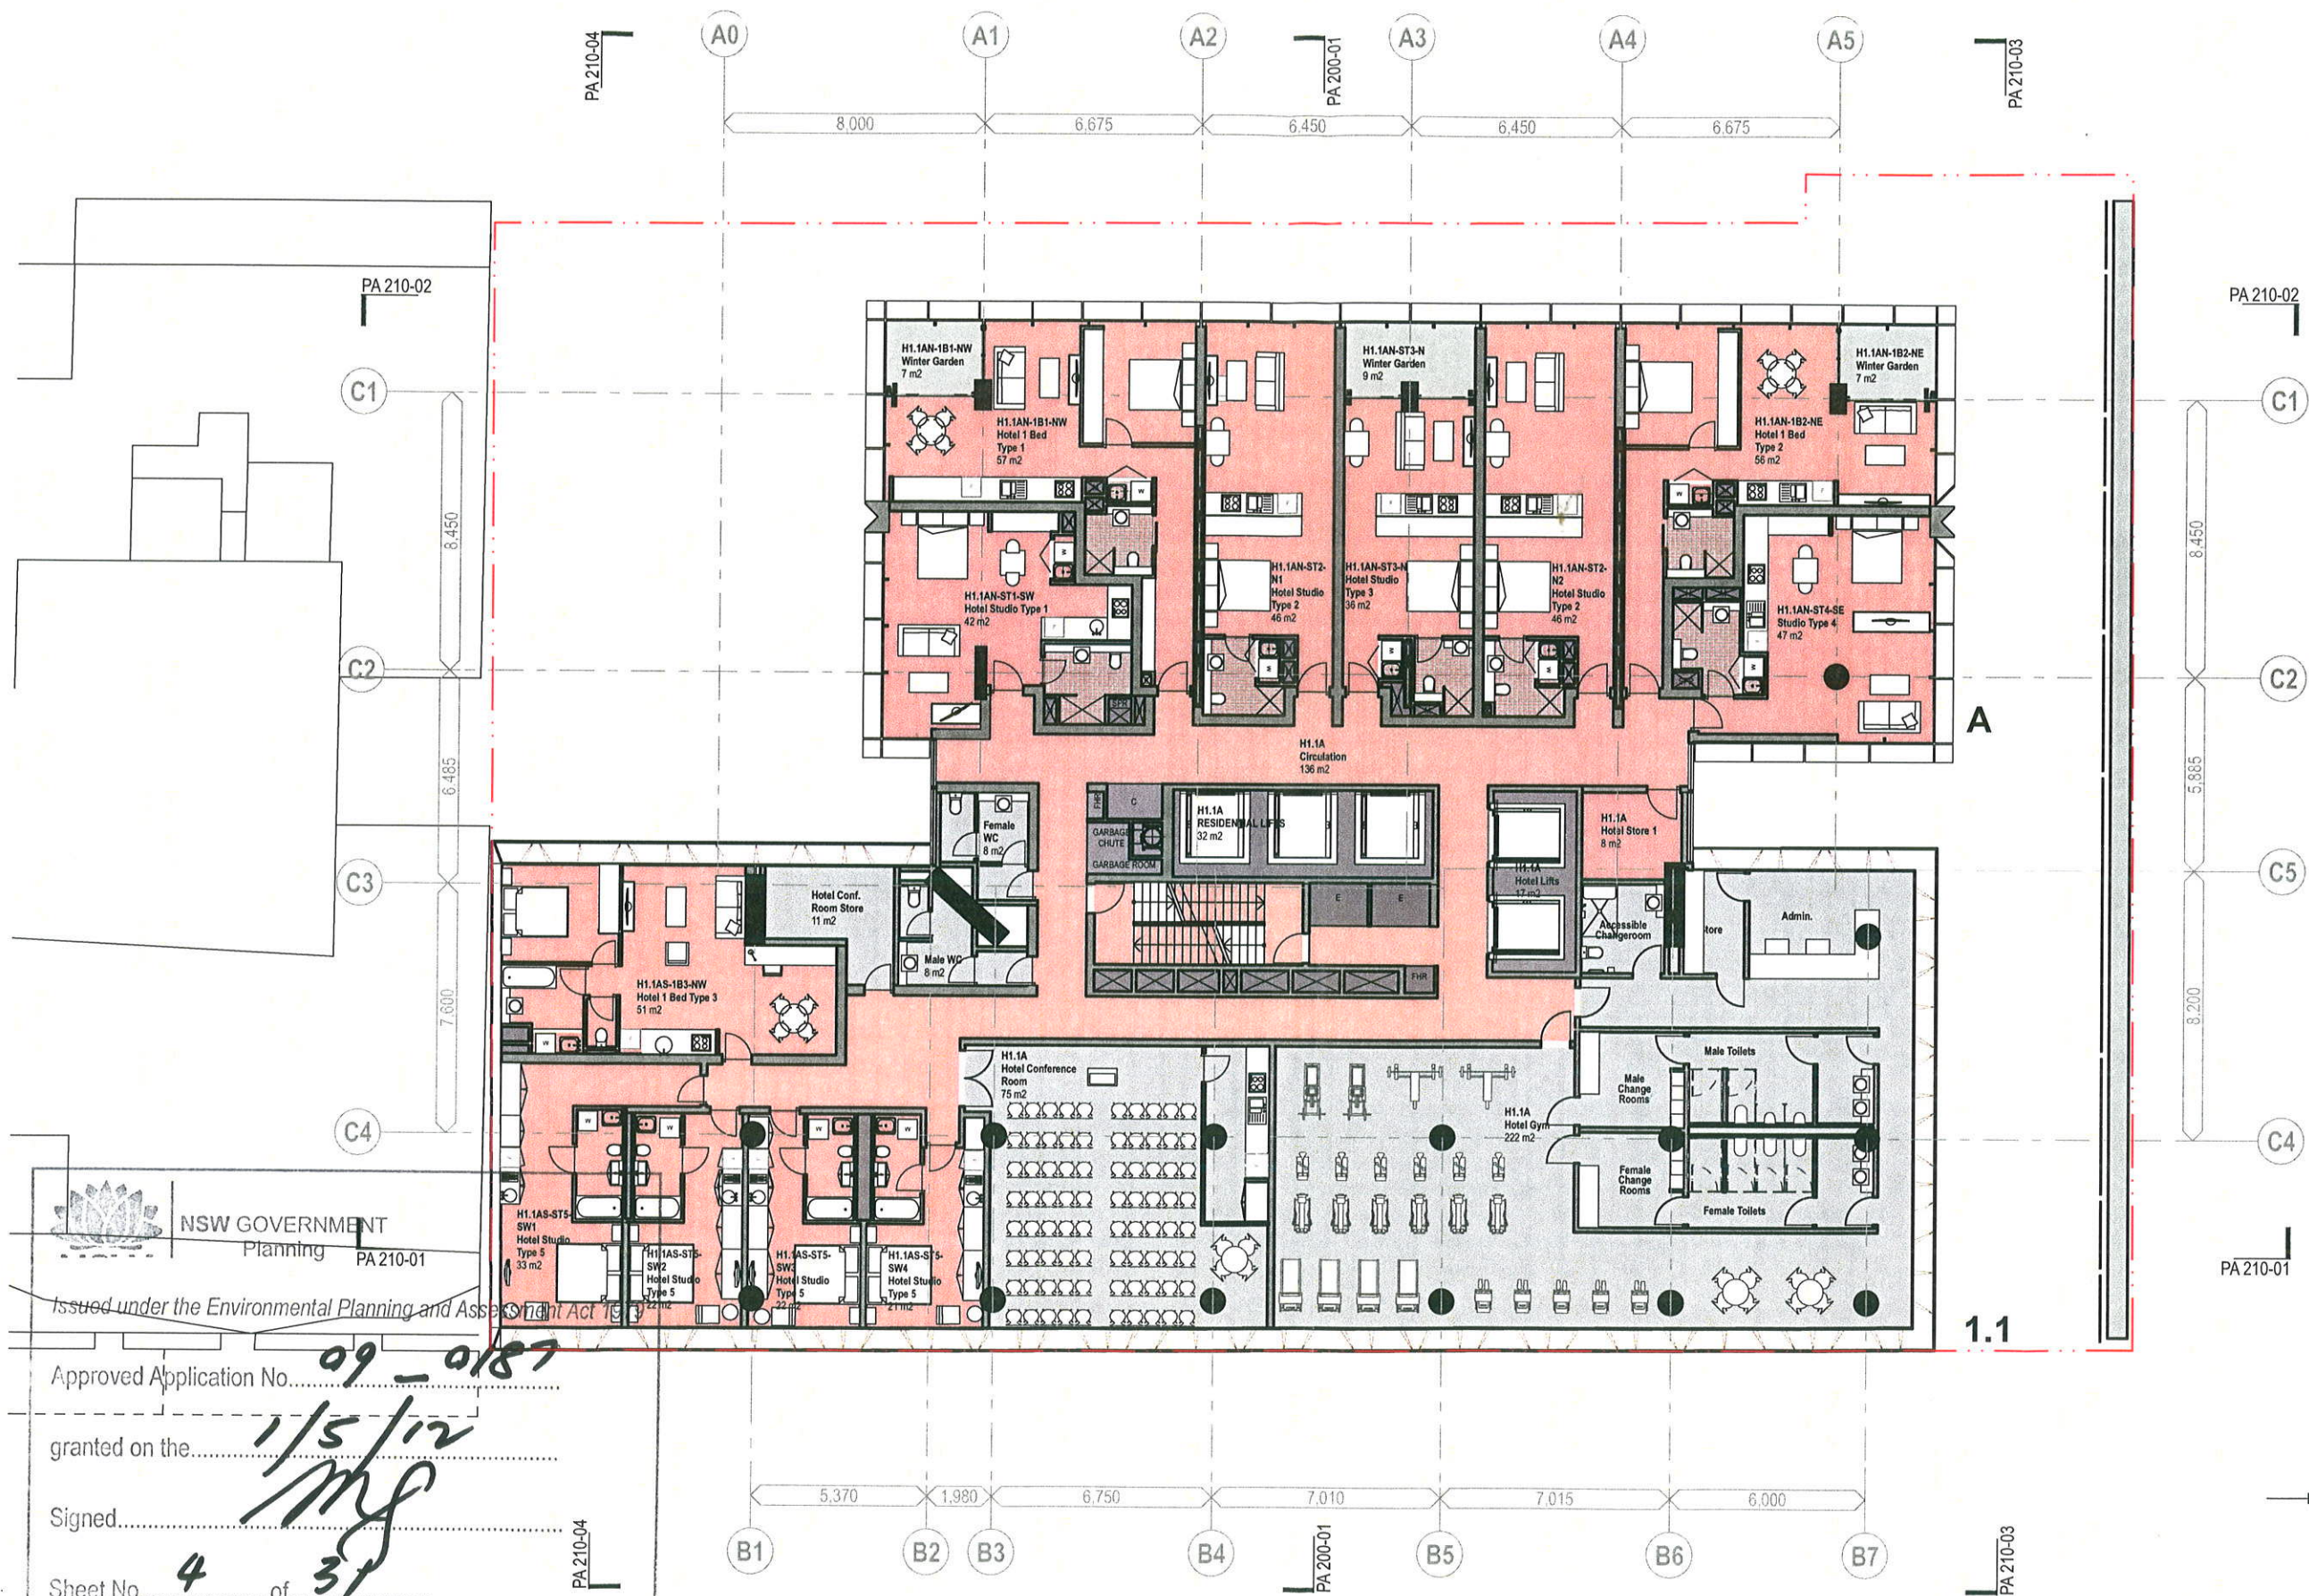

NSW GOVERNMENT
Planning PA 210-01


Issued under the Environmental Planning and Assessment Act 1979

Approved Application No. **09-0187**


granted on the **1/5/12**

Signed **[Signature]**

Sheet No. **4** of **31**

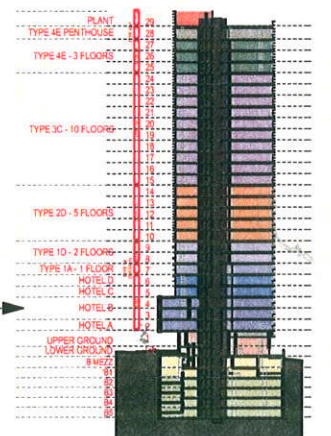

PA-100-05

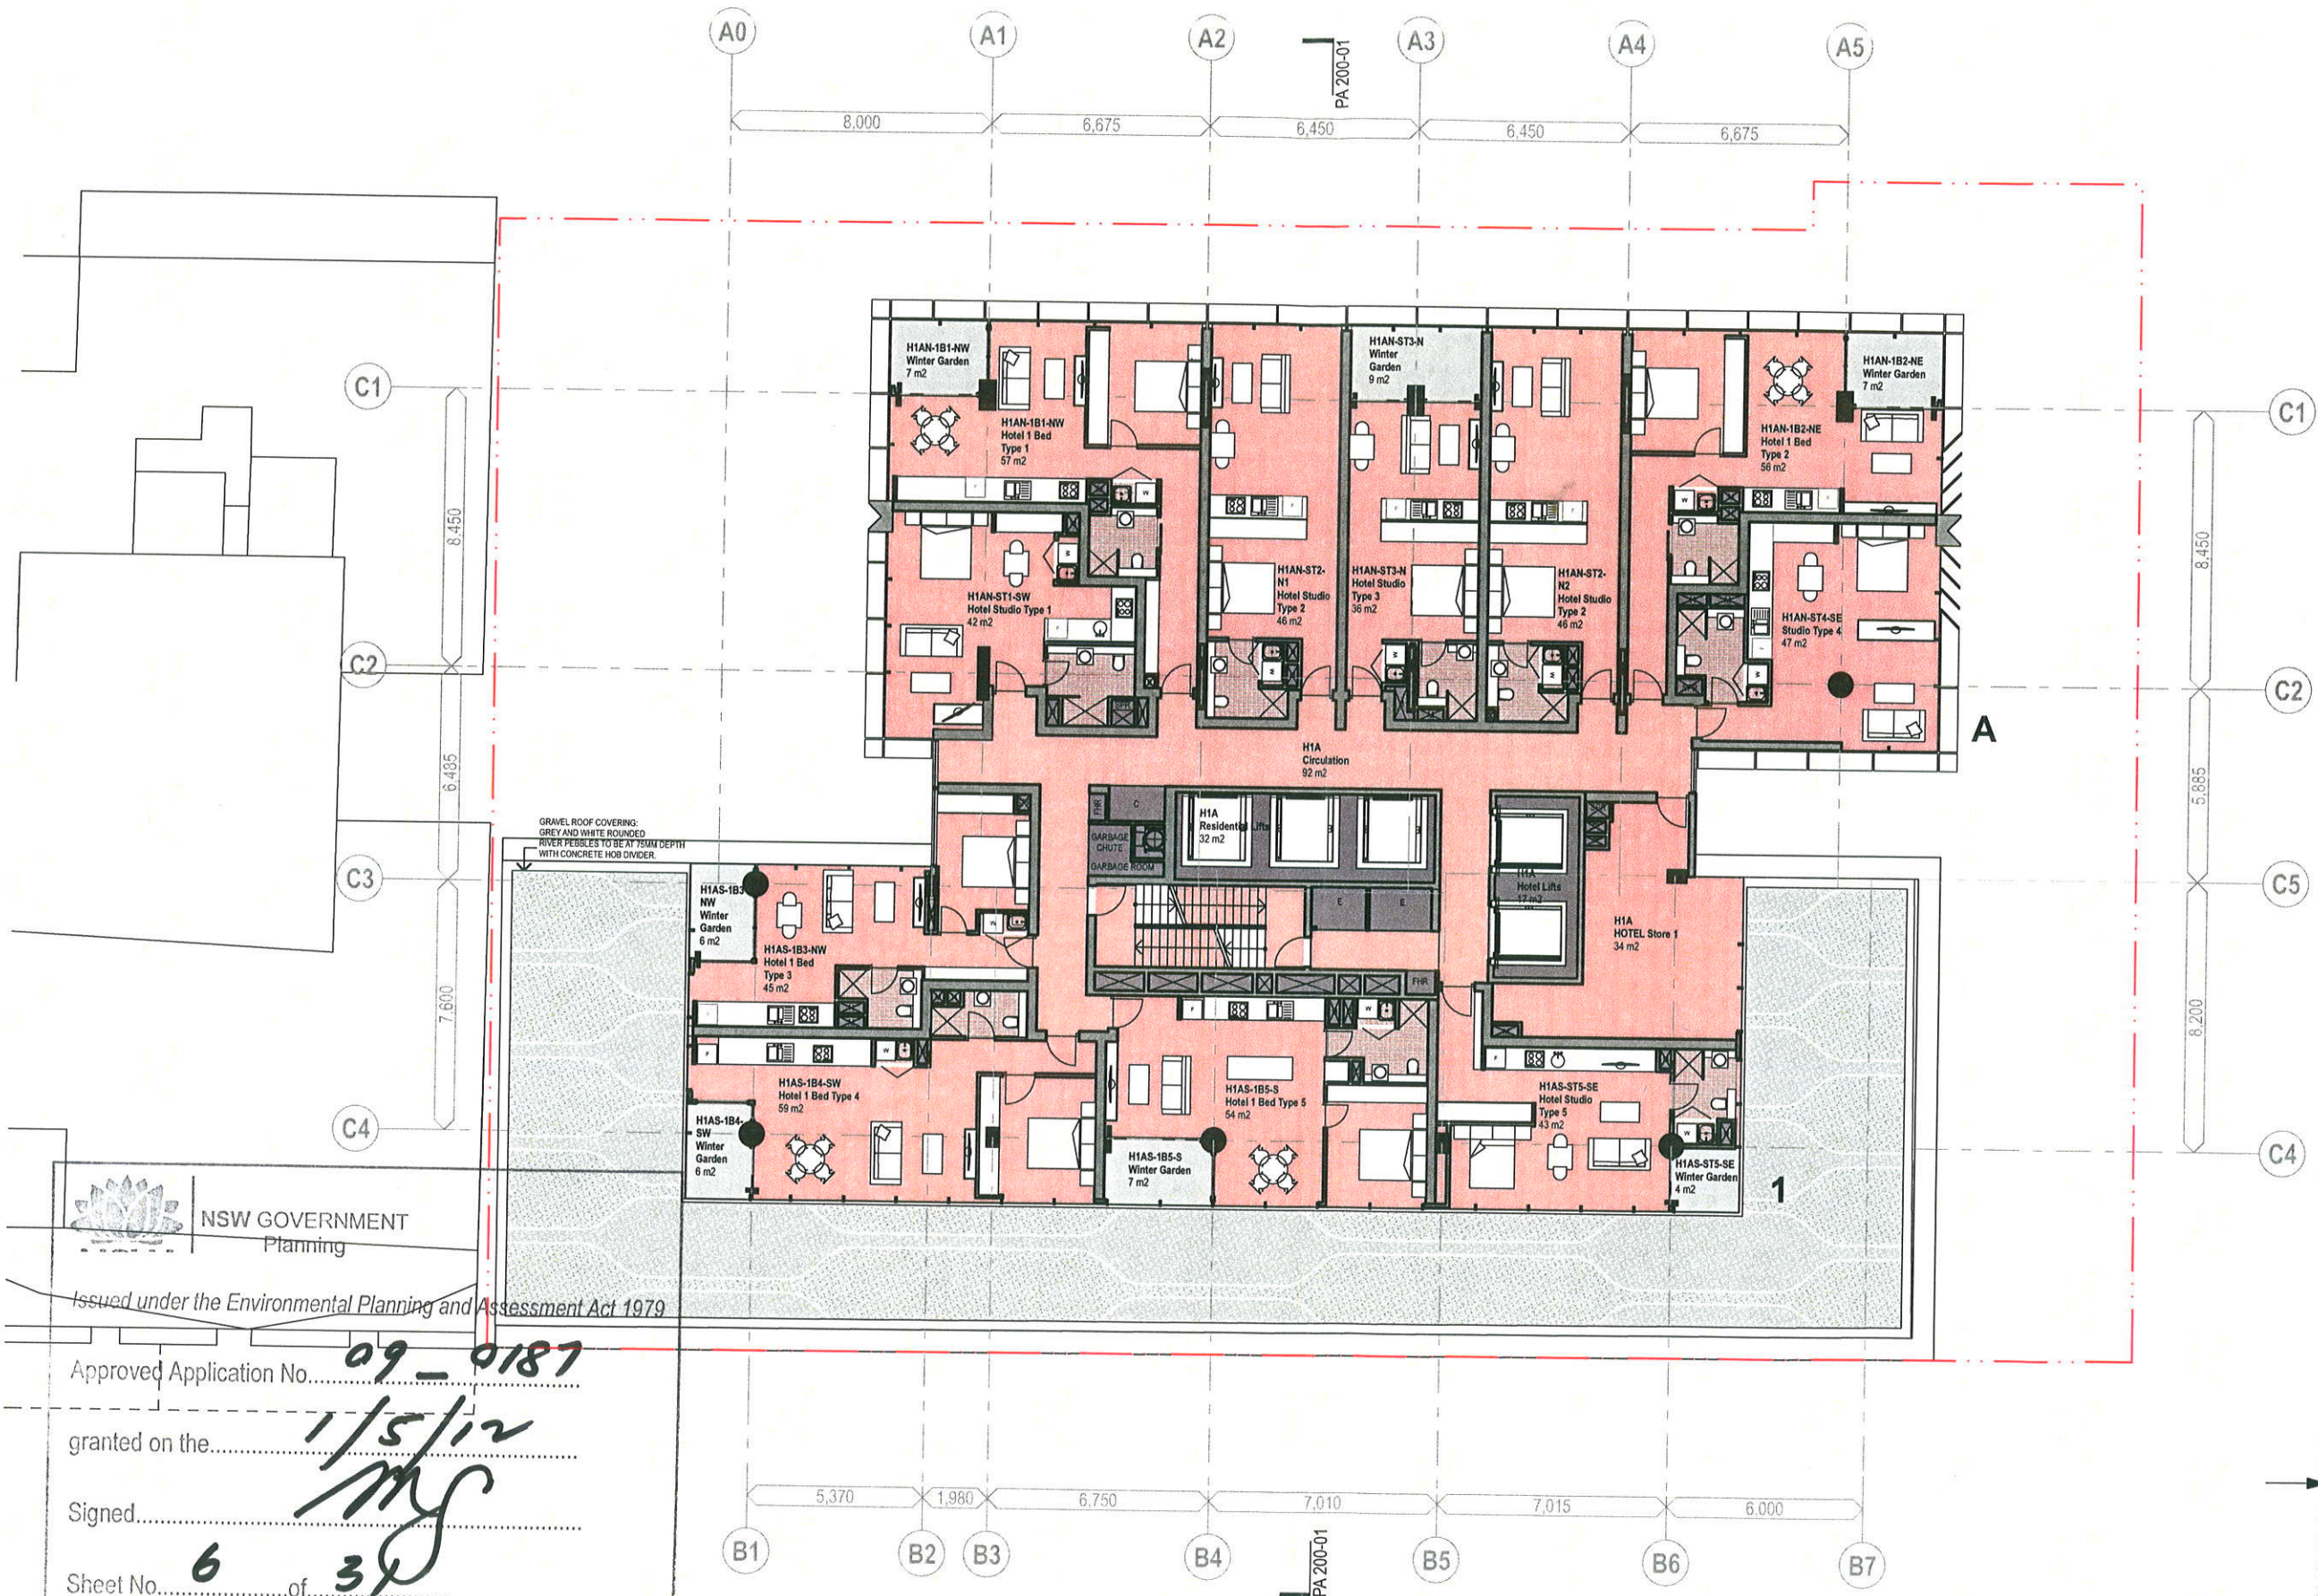

NSW GOVERNMENT
Planning

Issued under the Environmental Planning and Assessment Act 1979

Approved Application No. 09-0187

granted on the 1/5/12

Signed [Signature]

Sheet No. 6 of 32

