


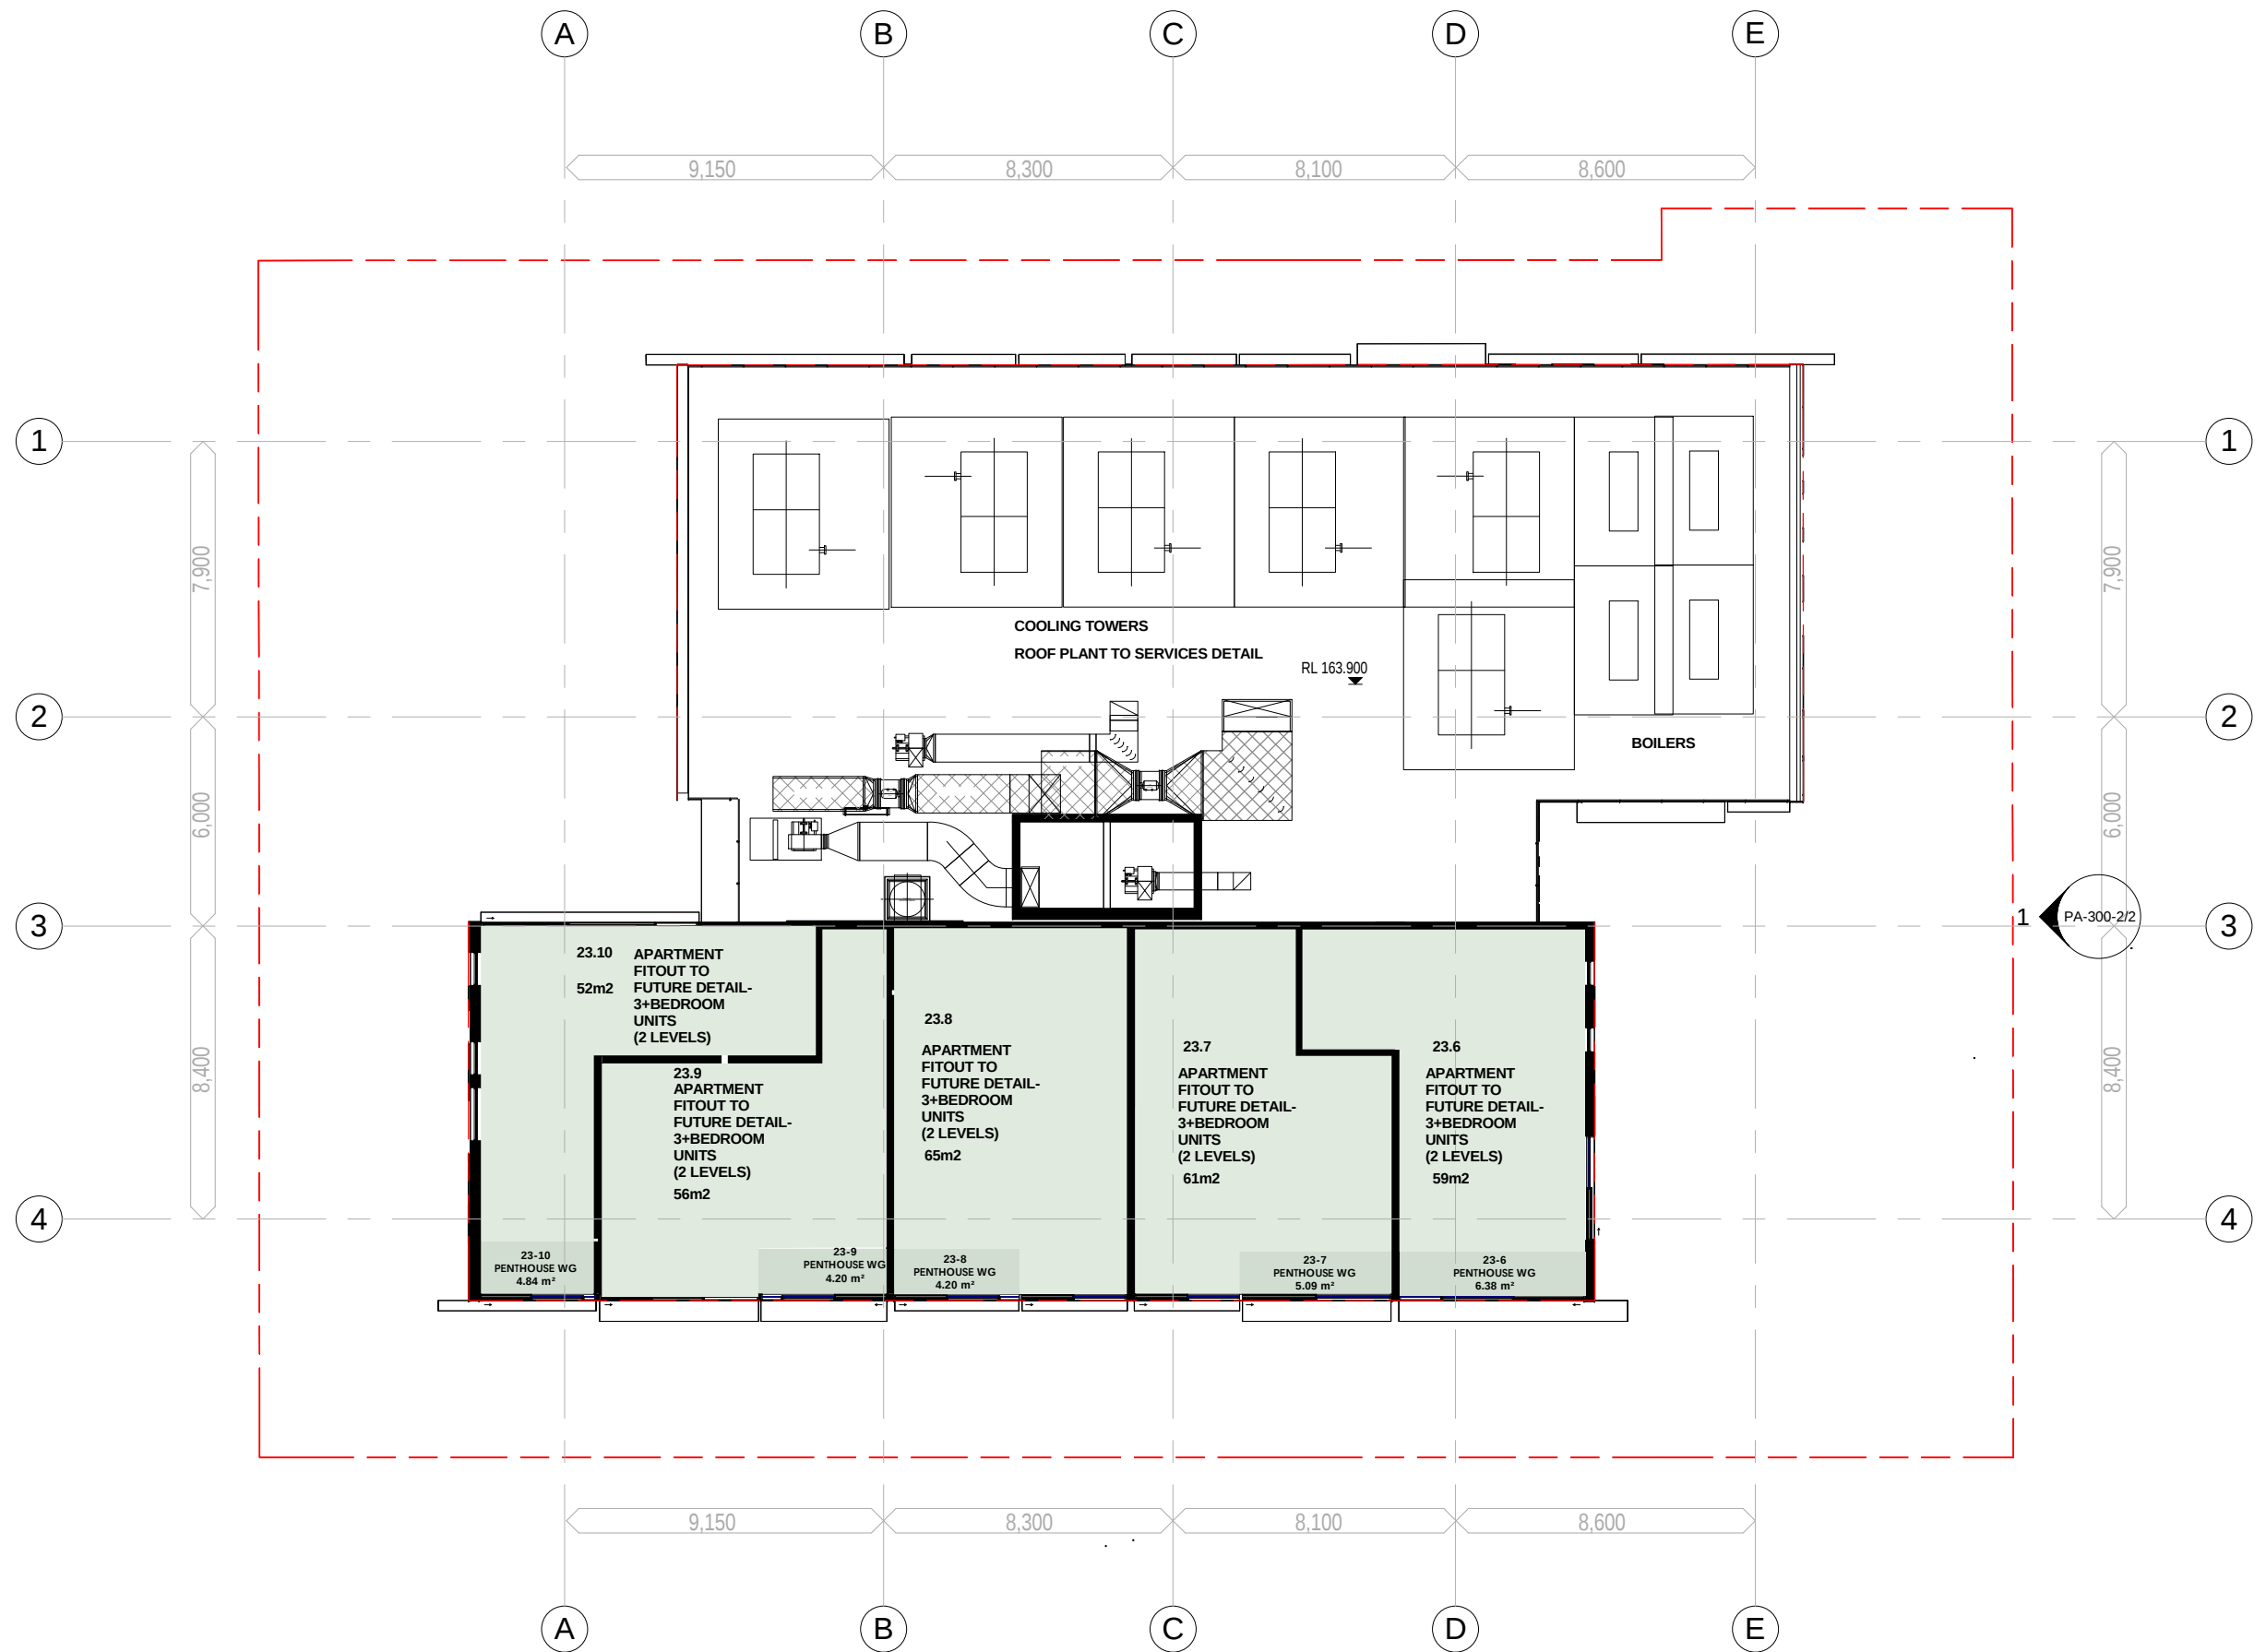

ROBERTSON + MARKS

**HOLDMARK**

ground floor 11-17 buckingham st  
surry hills sydney australia 2010 www.marks.net.au  
t 61 2 9319 4388 f 61 2 9319 7338 e mail@marks.net.au

2/2-4 GIFFNOCK AV,  
MACQUARIE PARK  
NSW 2113

P: (02) 9889 5540  
F: (02) 9888 5829

e. info@holdmark.com.au www.holdmark.com.au

LEVEL 24

Proposed Mixed Use Redevelopment - 6-16 Atchison St, St Leonards

0 5 10 20m  
1 : 200 @ A3

05/06/13

PA-100-27/2  
FOR APPROVAL