
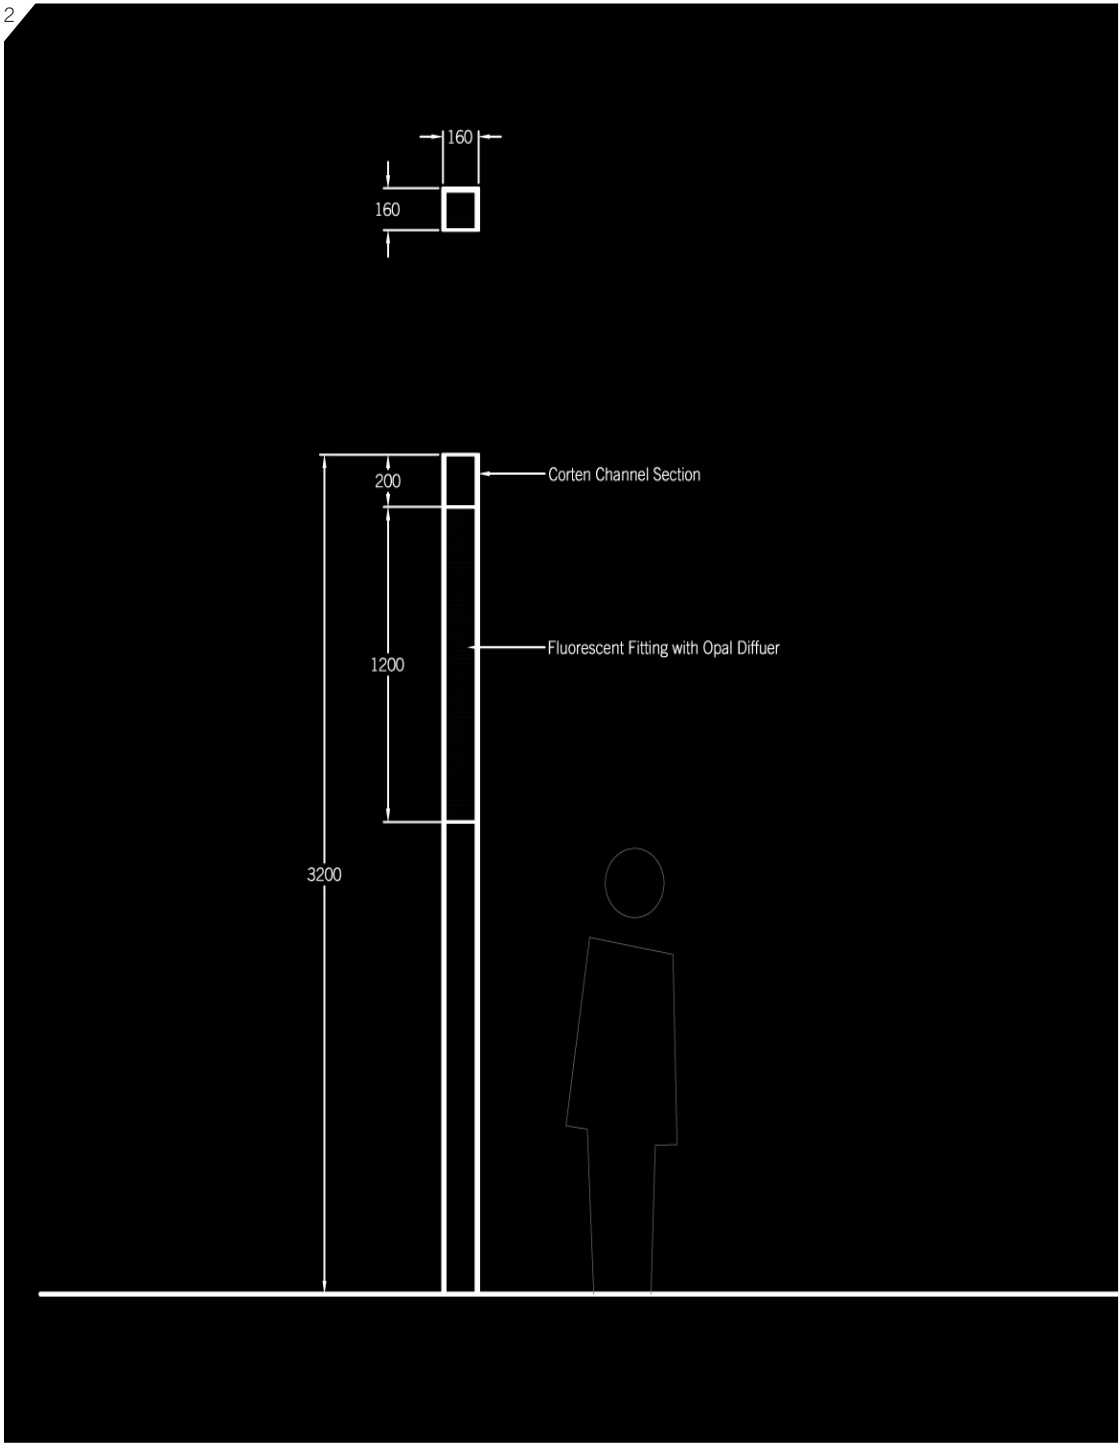
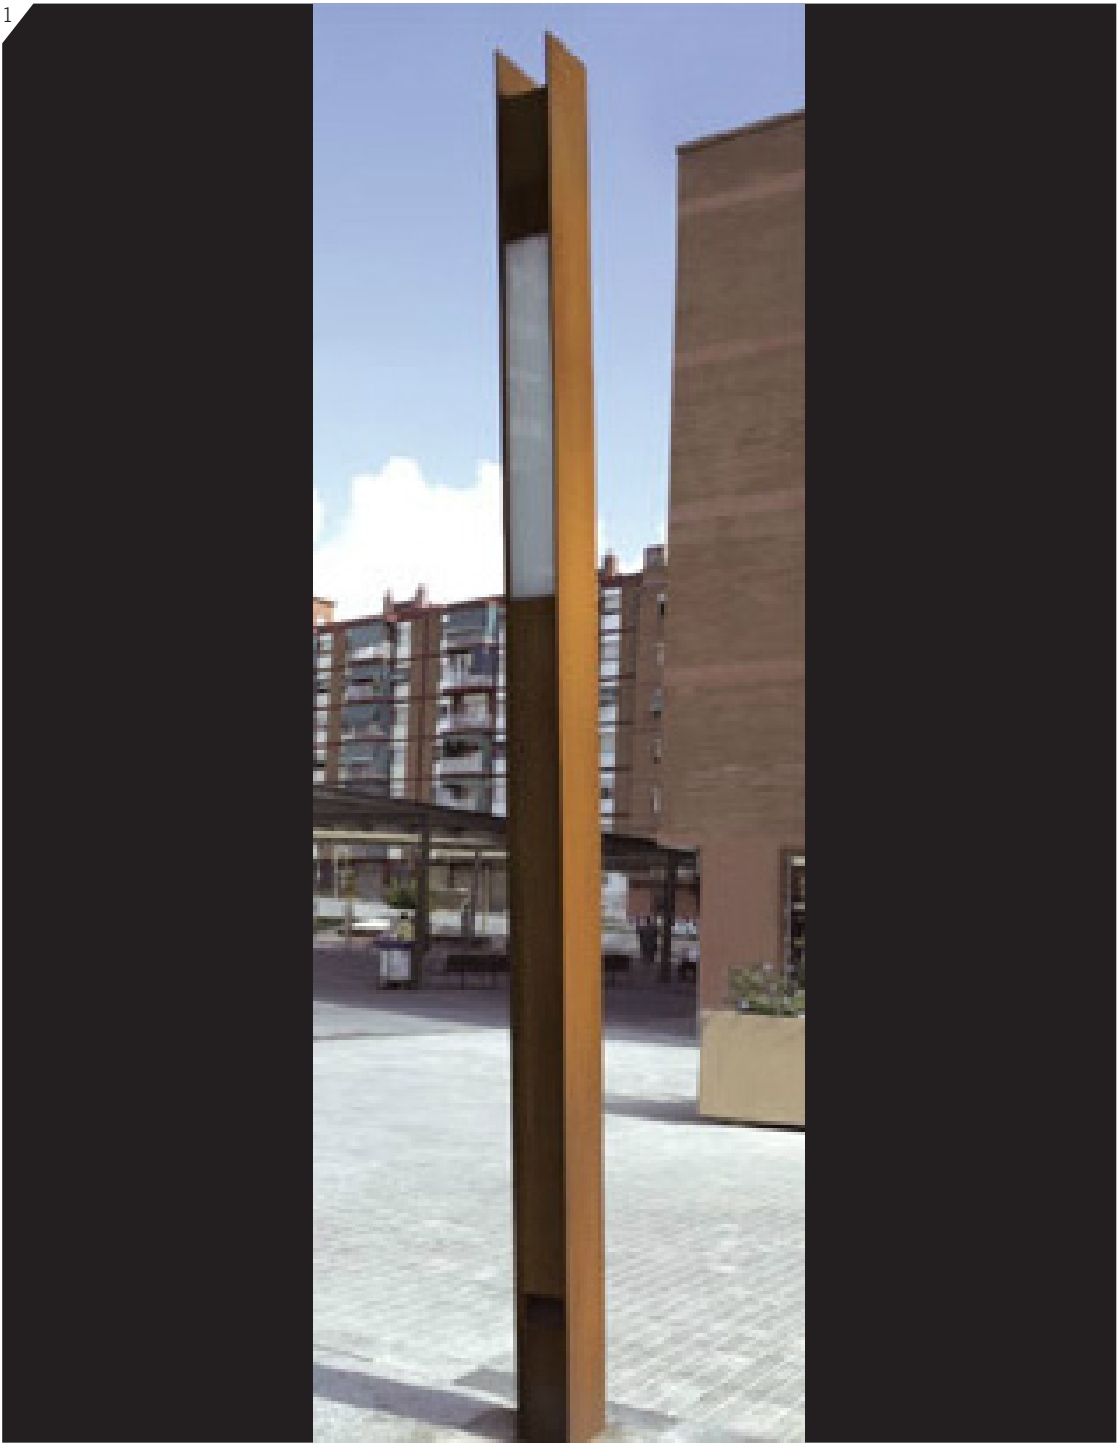


N°1 Custom designed Corten exterior fixture
N°2 Electrolight Sketch of proposed custom fixture

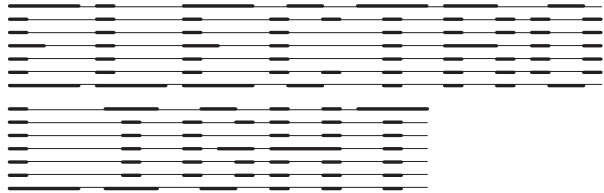

ARCADE, STAIRS & STUDENT UNION TERRACE

The Arcade will be designed to encourage use as a space of both social activity and physical connection to the bookend streets. As a link between the Wattle Street and Jones Street and access to the Student Union and Terrace, the Arcade presents opportunities for a functional and creative application of light. The Arcade has a protective glass roof at Level 9 and three flights of stairs that manage the steeply sloping terrain. The bridges which span the internal crevasse push through the northern facade of the Broadway Building providing connections to Building CB10 on Levels 3 to 7.

Custom designed fixtures will provide good levels of vertical illumination that will enhance the perception of safety and prestige. The fixtures will be specified with fluorescent lamps and spaced at 8 metre spacings.

The Arcade will be illuminated in the evening and early morning hours, while at night time, when the gates to the Arcade are locked, only lighting sufficient to satisfy security concerns will be left on.