


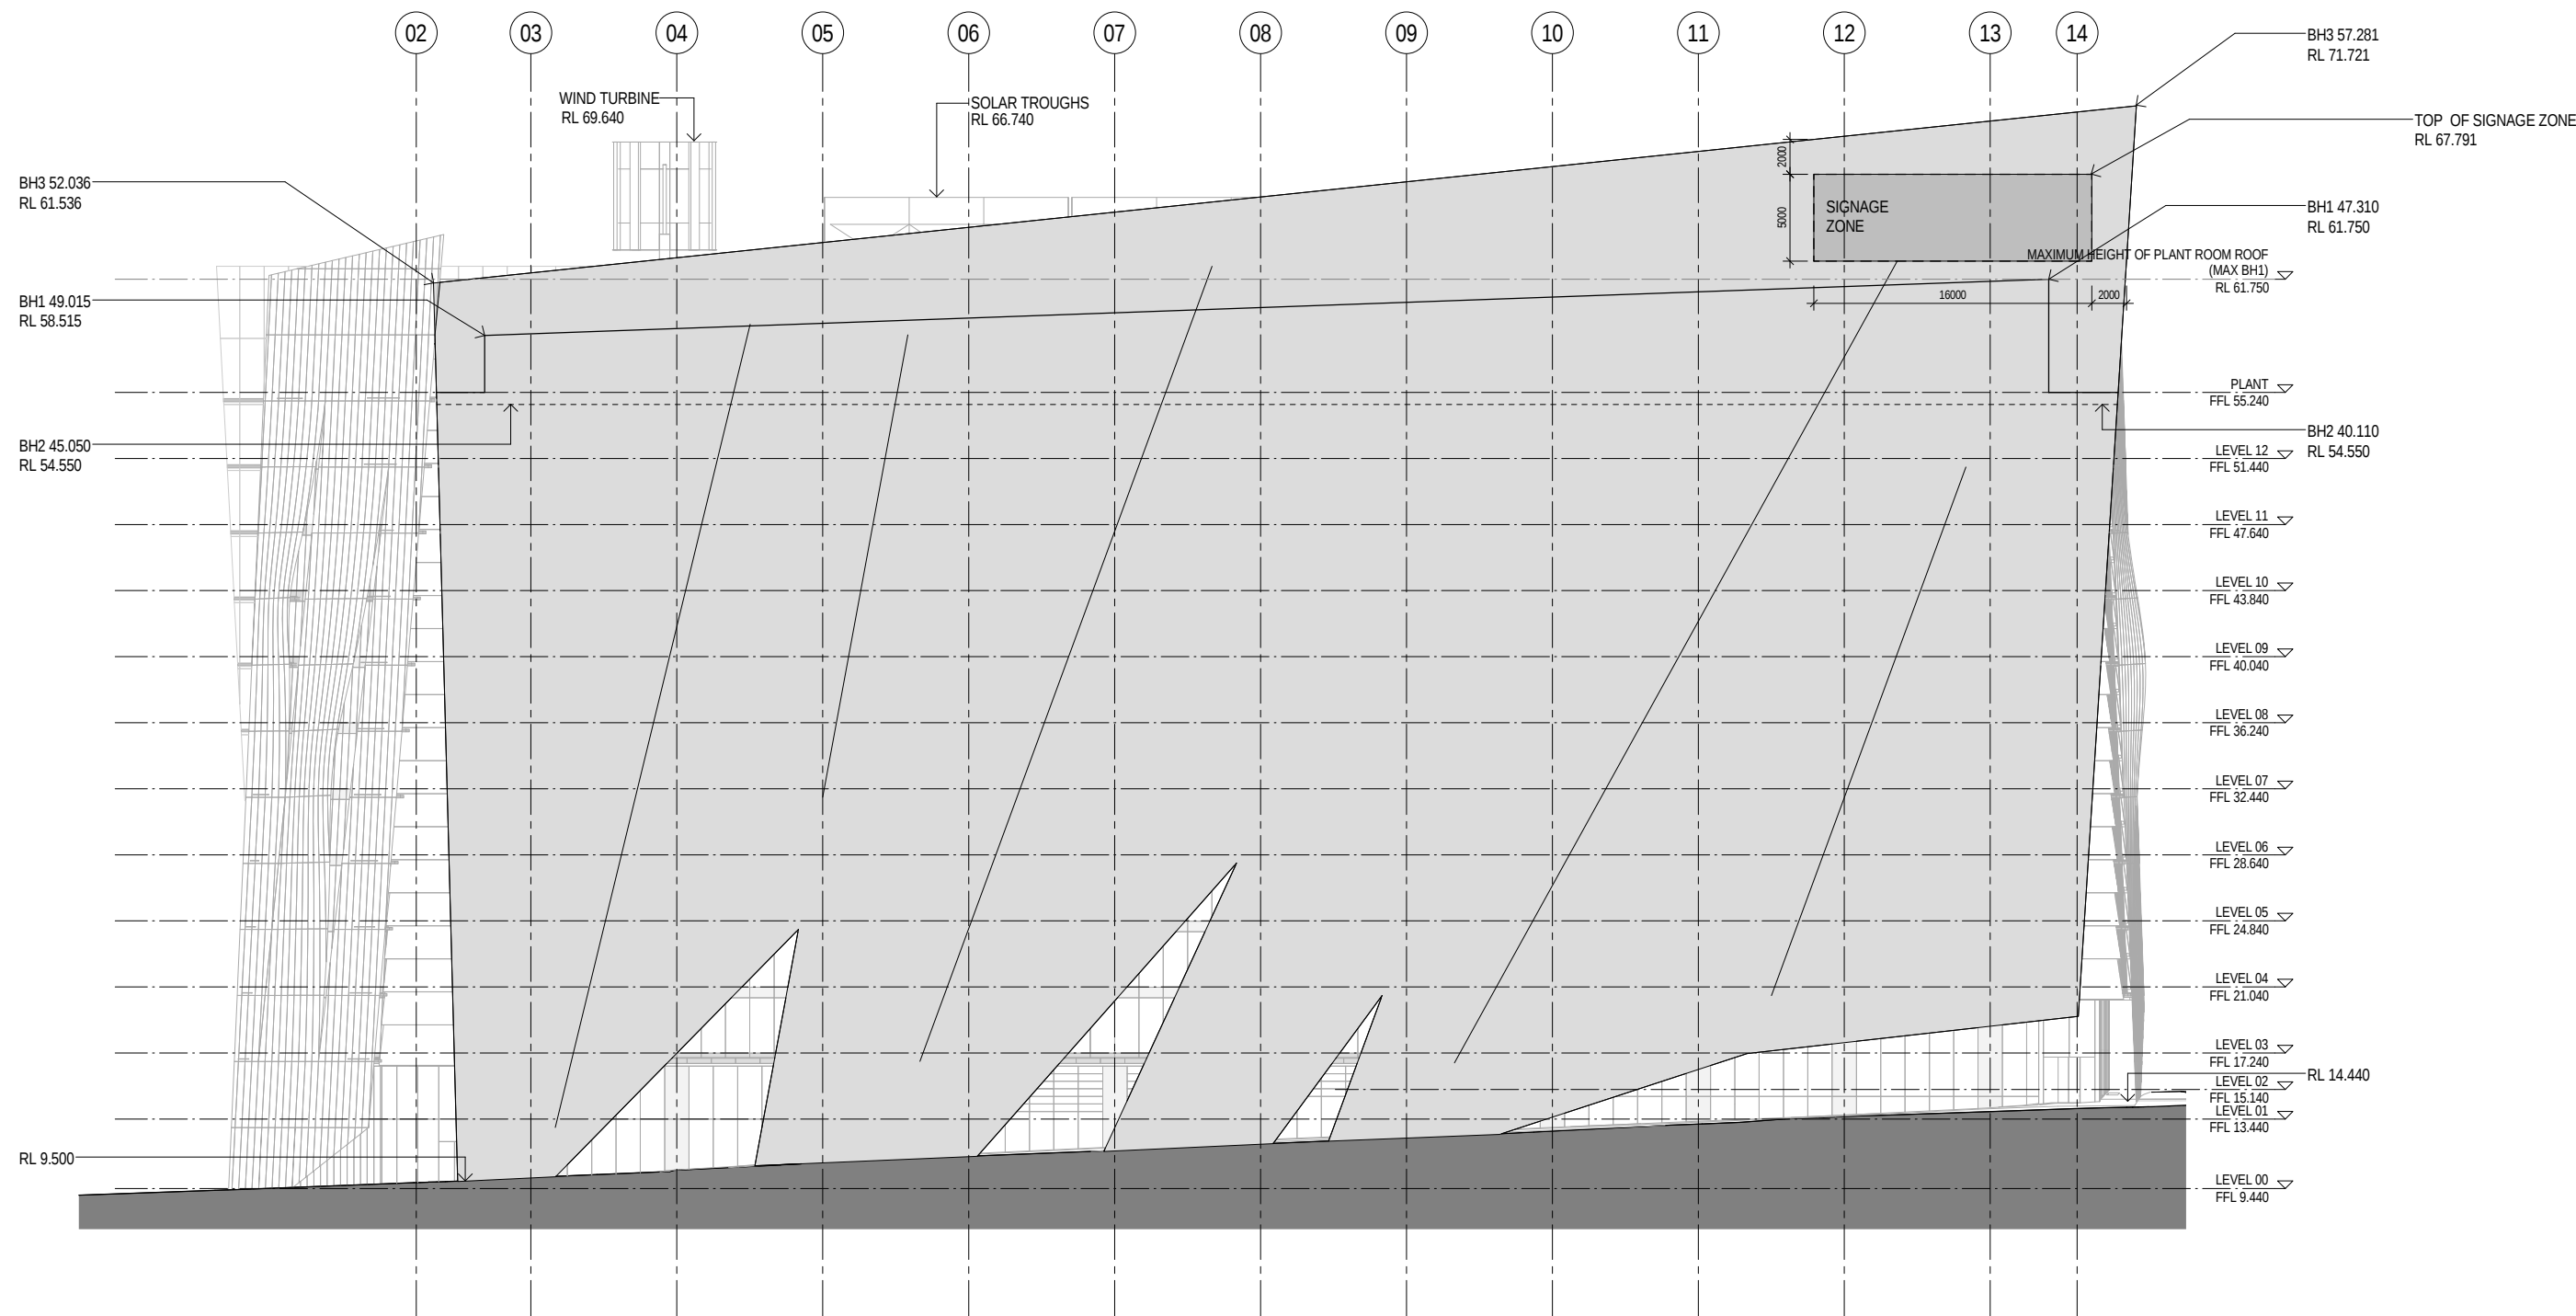


1:200 @ A1
1:400 @ A3

Denton Corker Marshall
architecture and urban design



UTS BROADWAY BUILDING
SYDNEY

BROADWAY ELEVATION - SCREEN
7352 CB11_AK-00495_F
AUGUST 2011

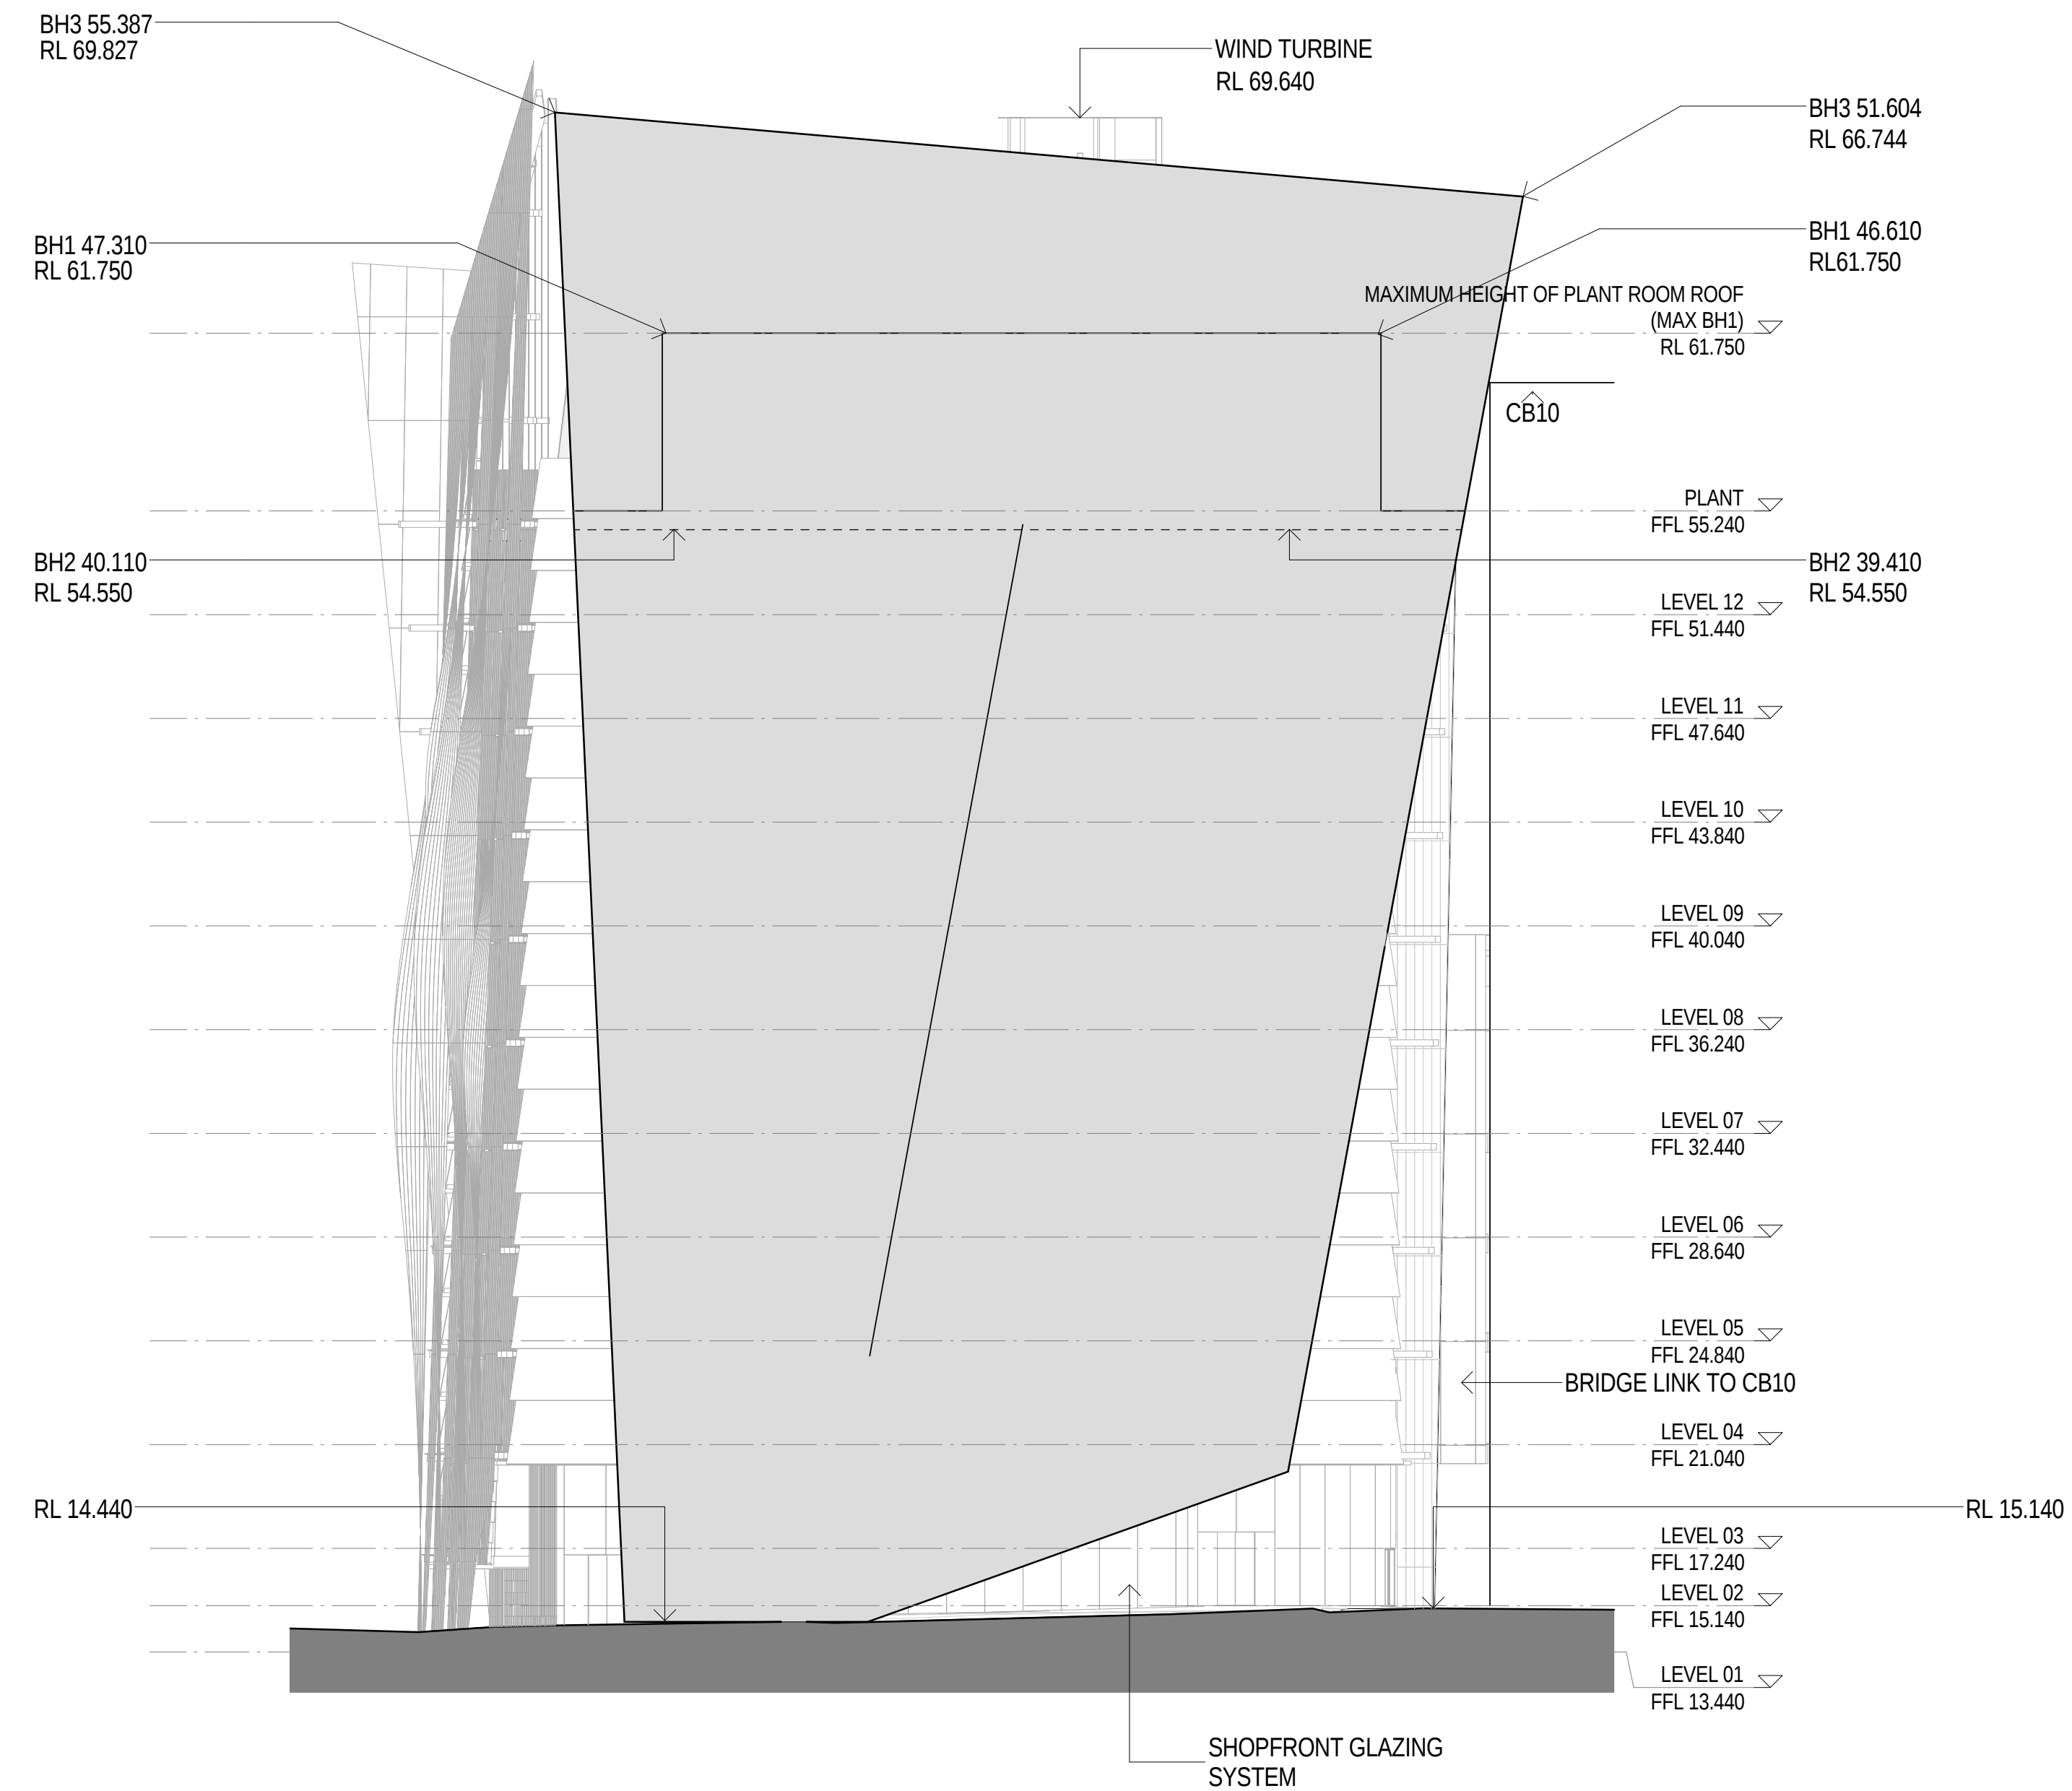


1:200 @ A1
1:400 @ A3

Denton Corker Marshall
architecture and urban design



UTS BROADWAY BUILDING
SYDNEY

JONES ST ELEVATION - SCREEN
7352 CB11_AK-00496_E
AUGUST 2011

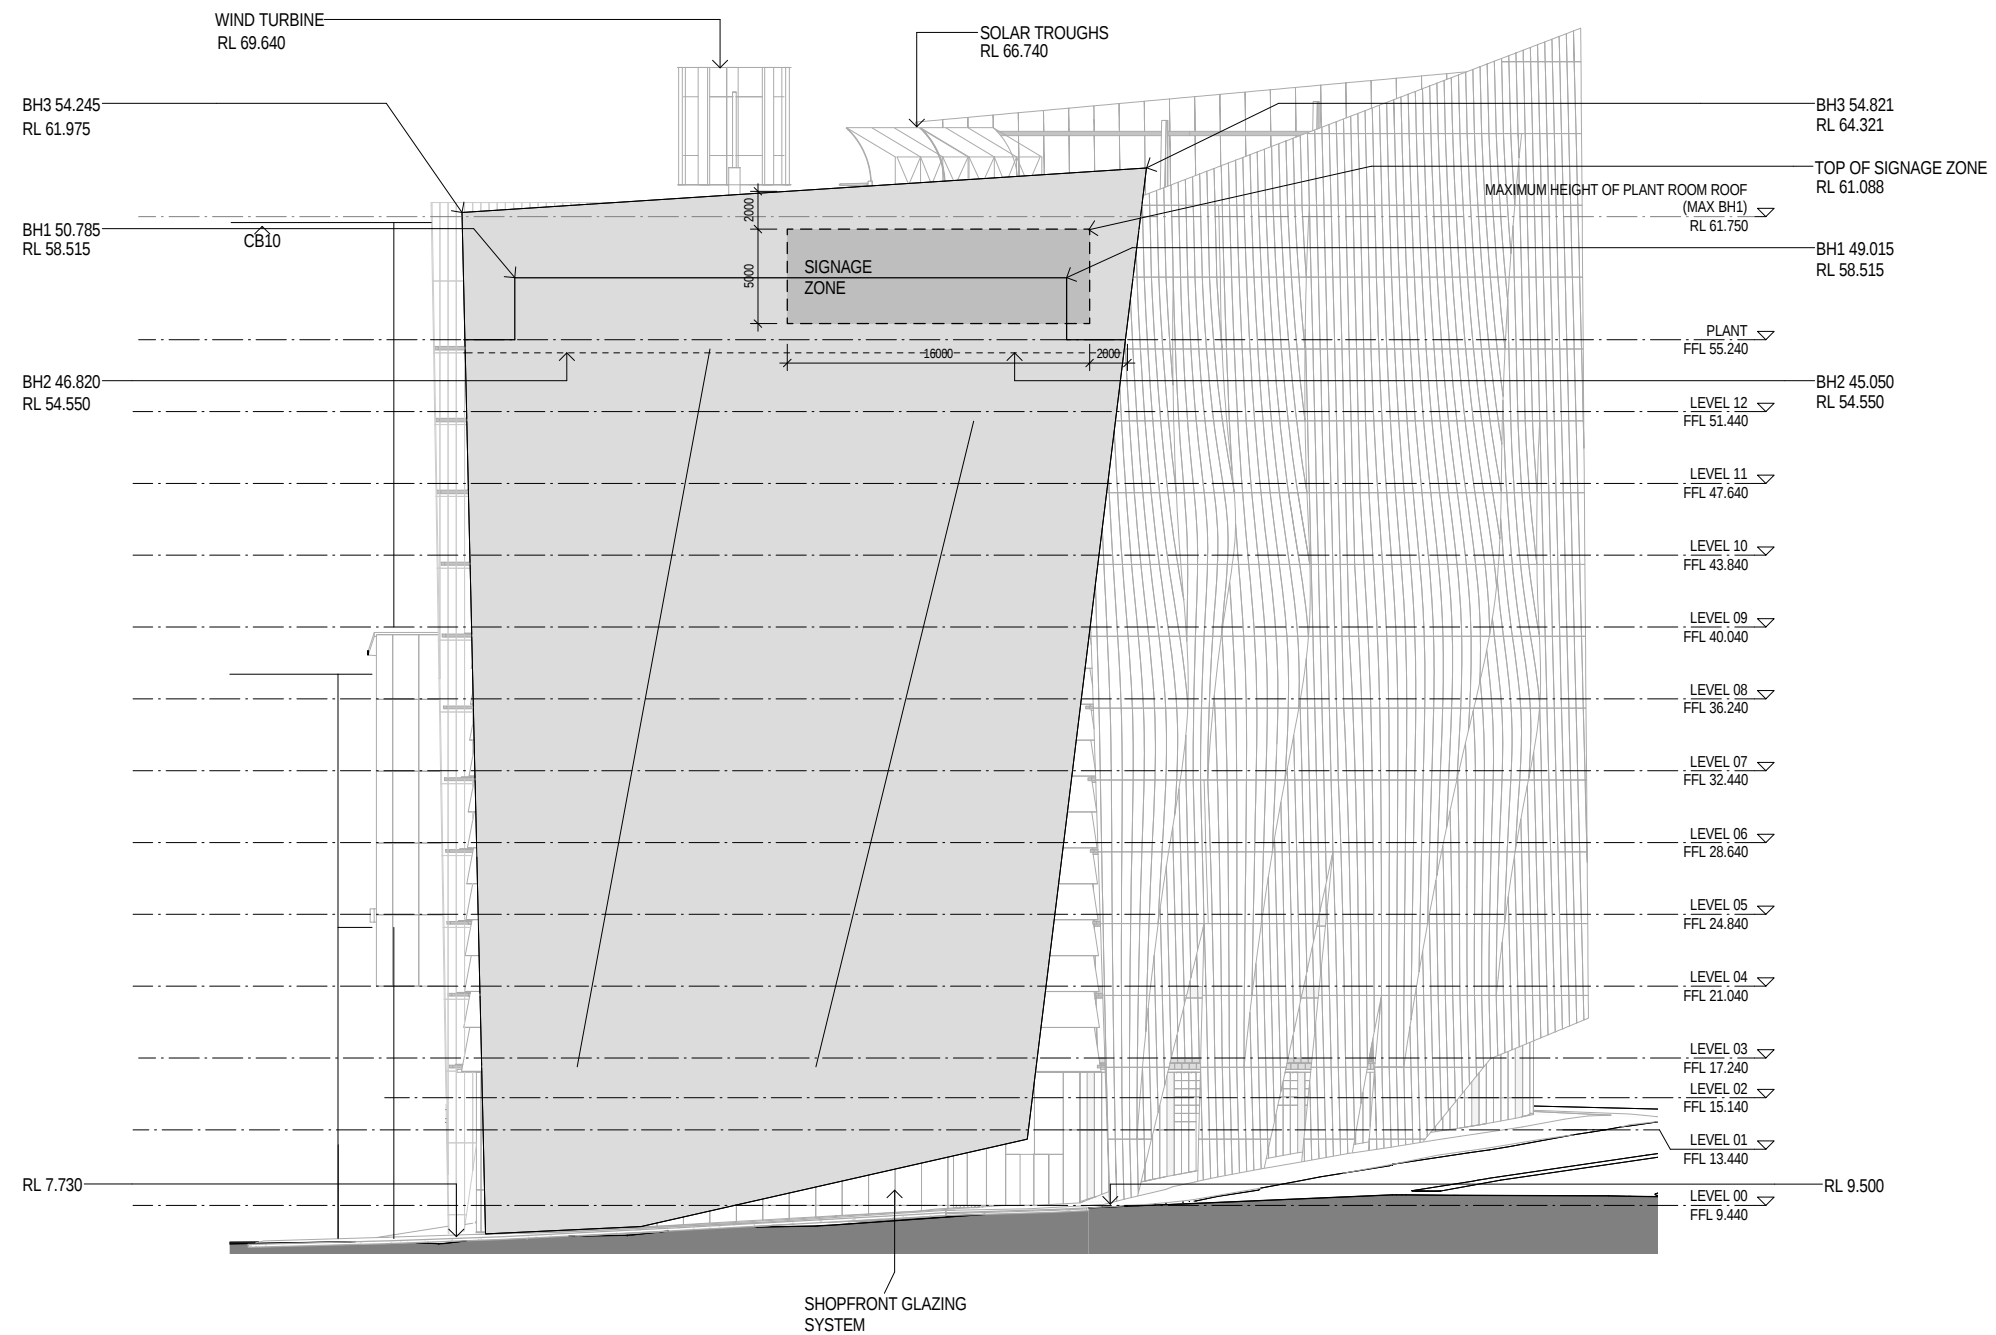


1:200 @ A1
1:400 @ A3

Denton Corker Marshall
architecture and urban design



UTS BROADWAY BUILDING
SYDNEY

WATTLE ST ELEVATION - SCREEN
7352 CB11_AK-00497_F
AUGUST 2011

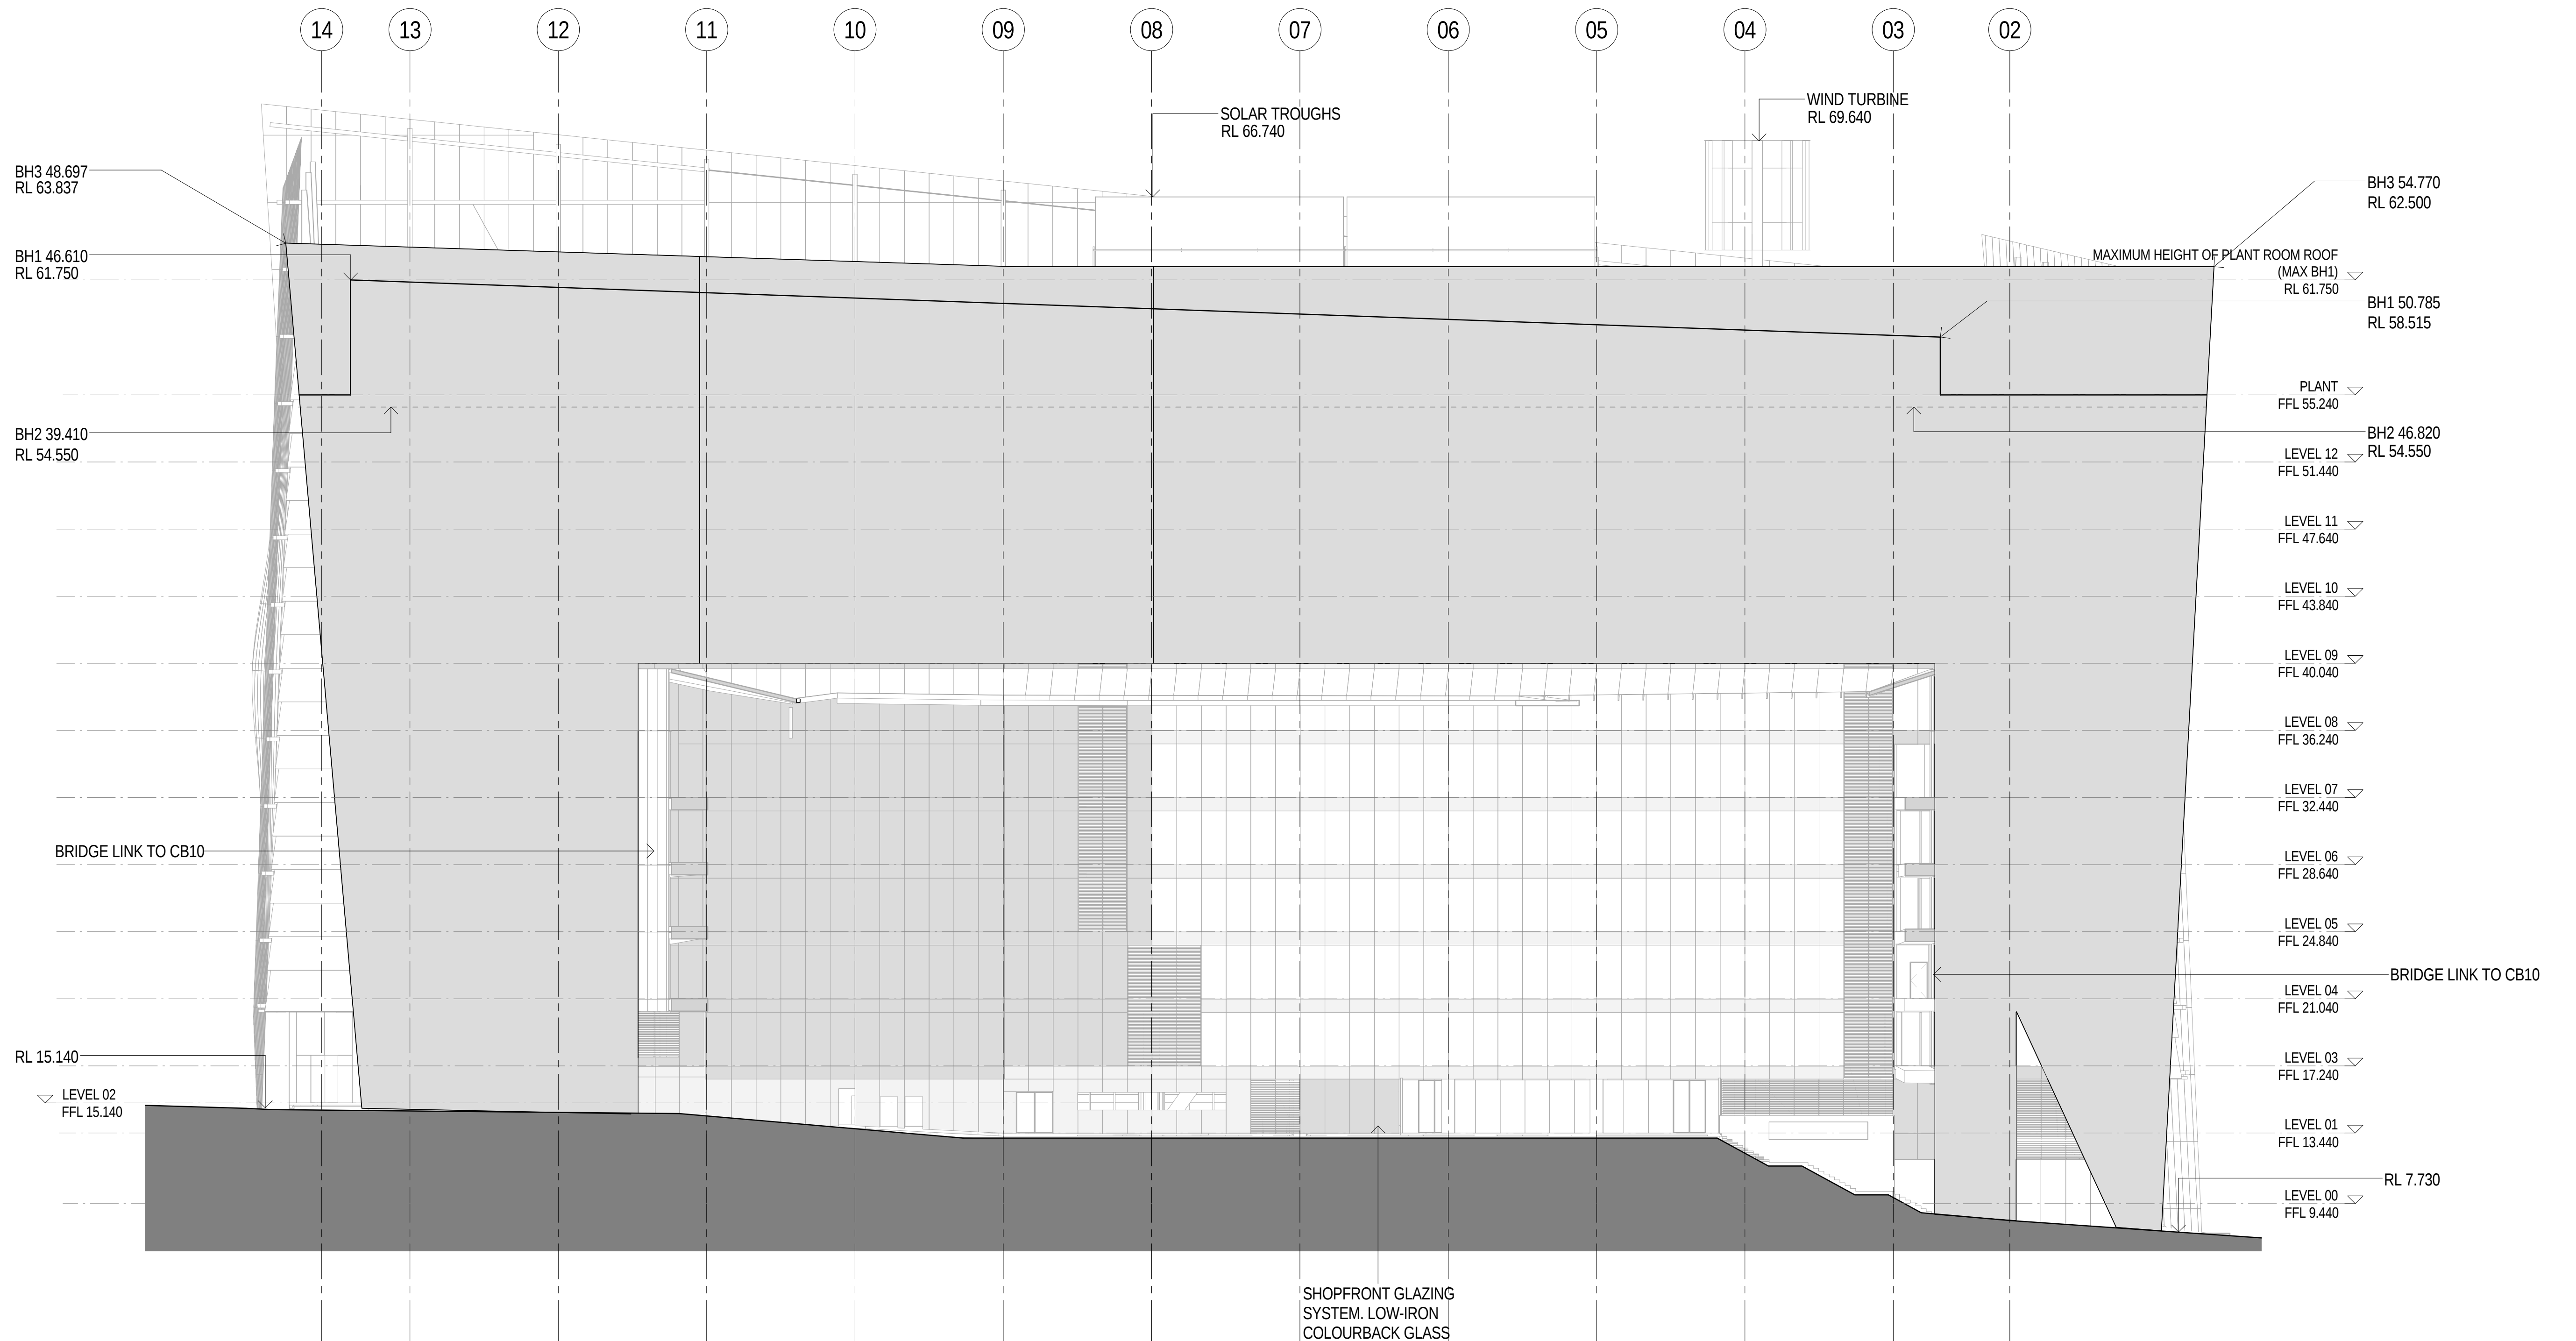

1:200 @ A1
1:400 @ A3

Denton Corker Marshall
architecture and urban design



UTS BROADWAY BUILDING
SYDNEY

ARCADE ELEVATION - SCREEN
7352 CB11_AK-00498_E AUGUST 2011