



8.8m MRV - ENTER & EXIT VIA THOMAS STREET

UTS THOMAS STREET BUILDING

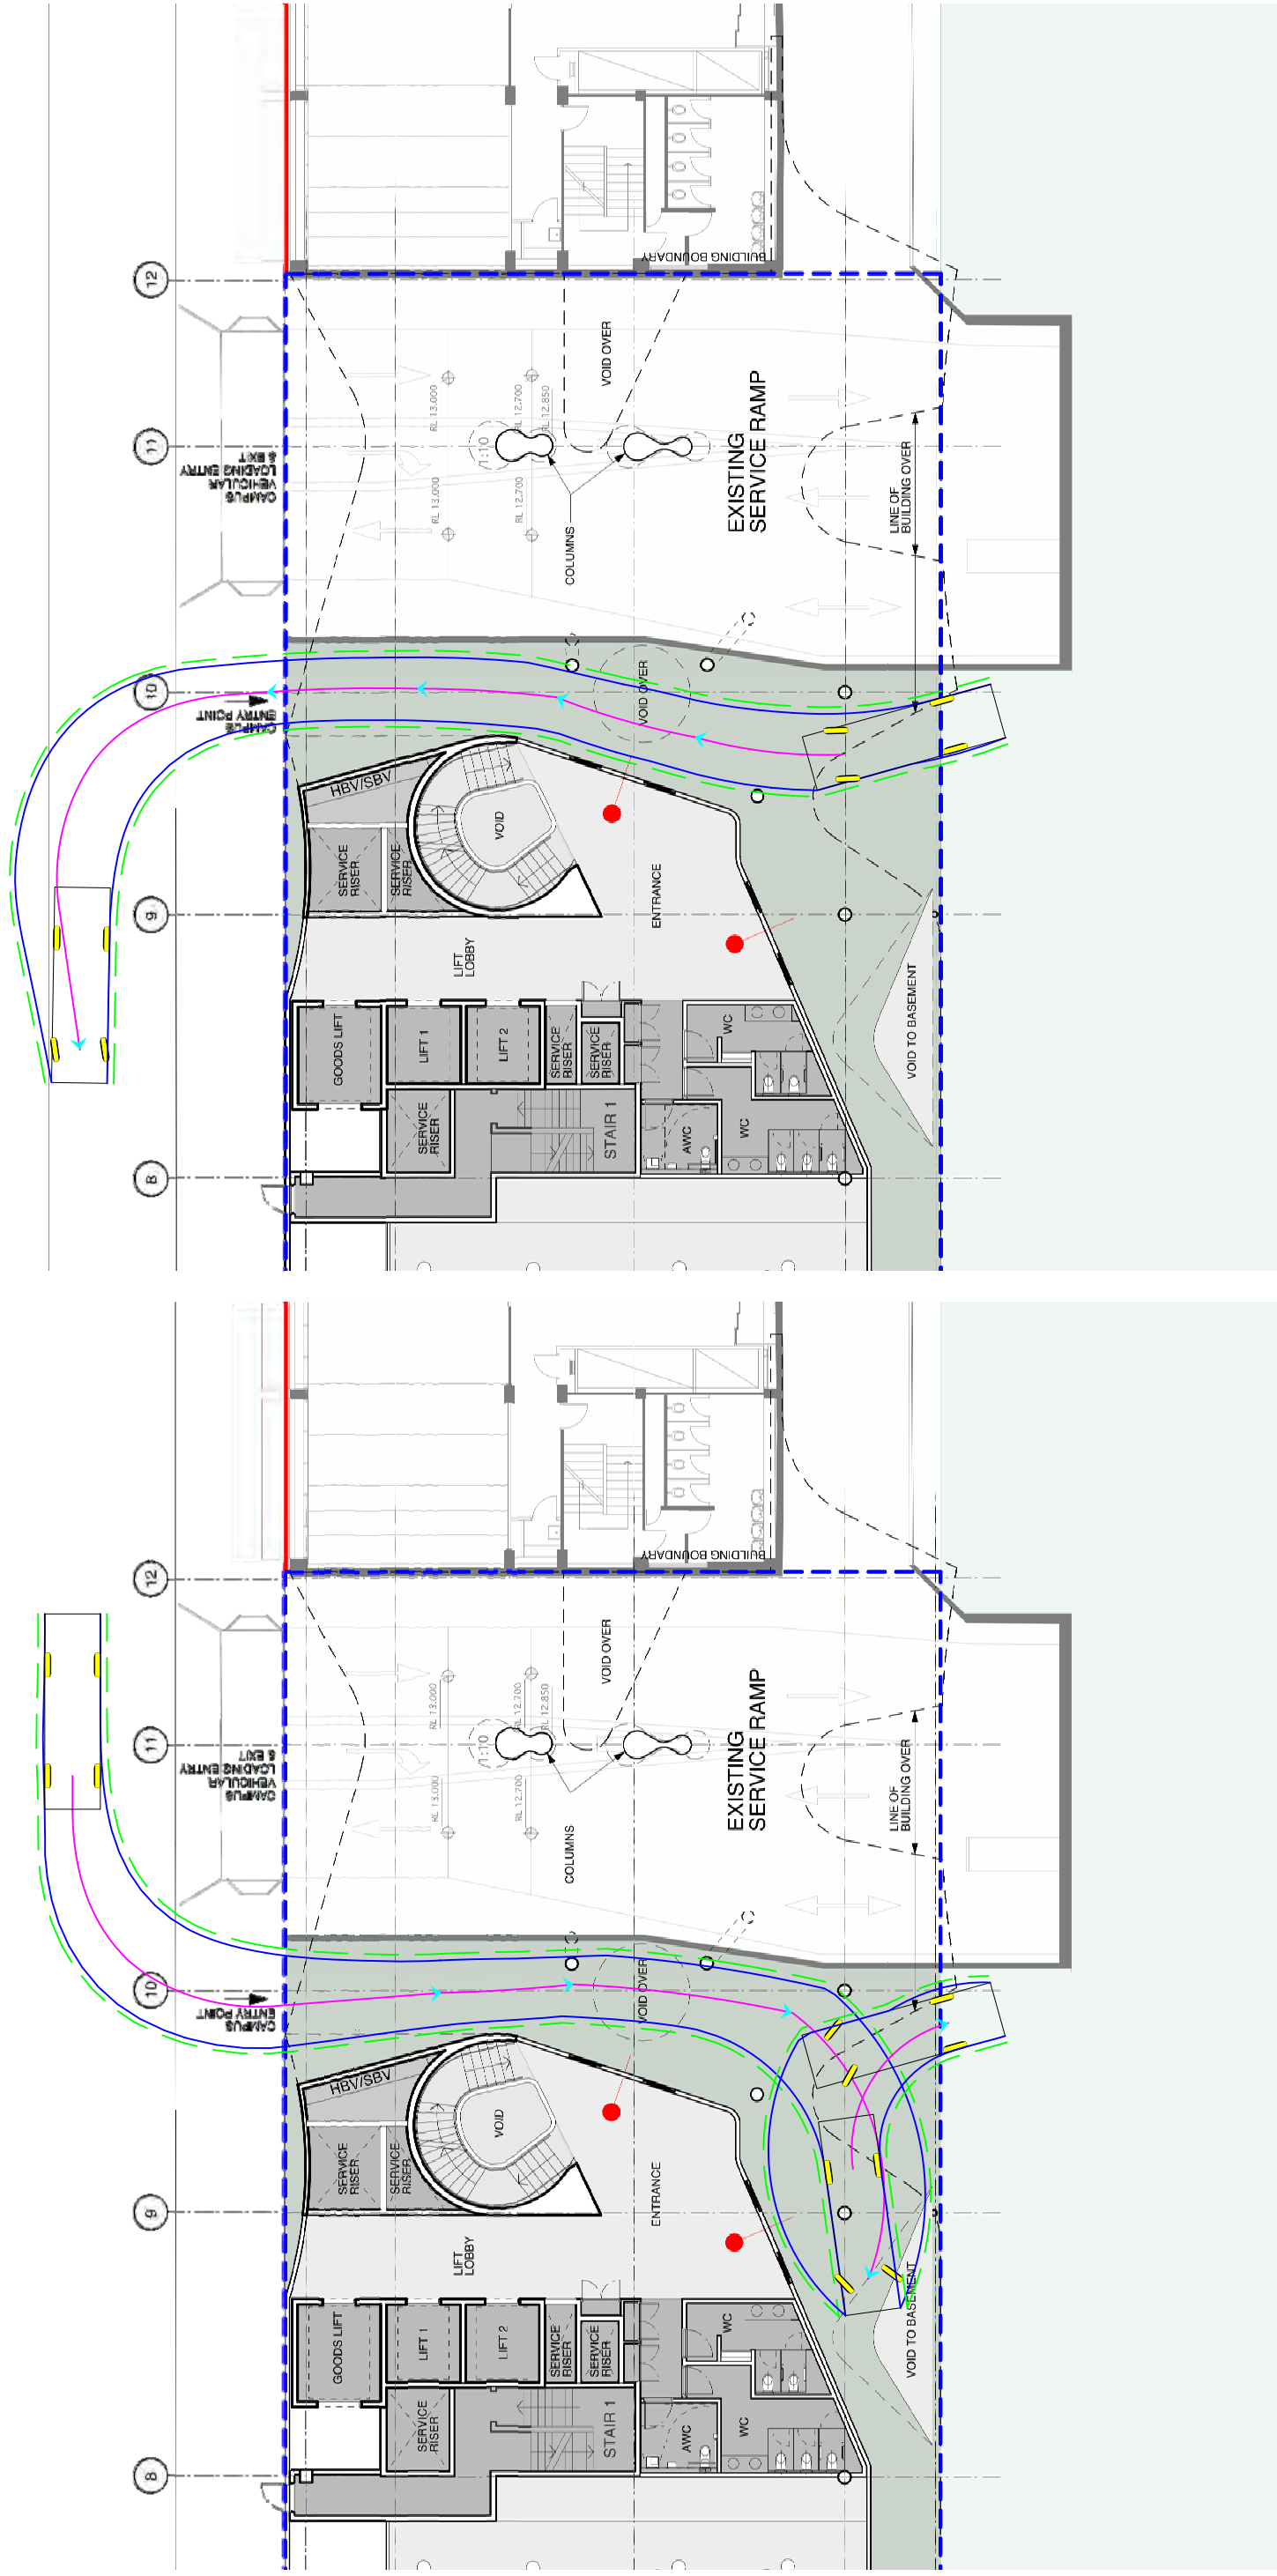

Scale: 1:300@A3

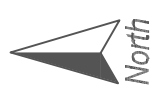


Filename: JCATDEdc01



Figure 4

Date: 16 December 2011

Appendix B Plan of Proposal

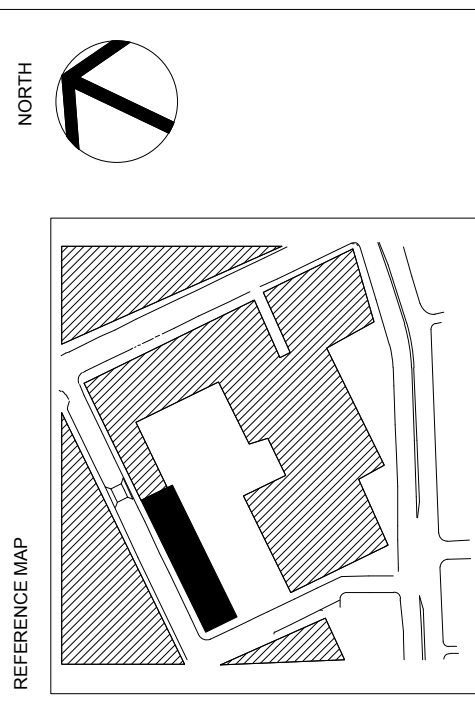

NORTH

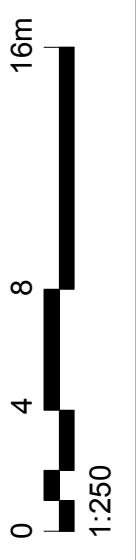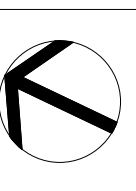

NOTES


1. BUILDER/CONTRACTOR SHALL VERIFY JOB DIMENSIONS BEFORE ANY JOB COMMENCES.
2. FIGURED DIMENSIONS TAKE PRECEDENCE OVER DRAWINGS AND JOB.
3. ALL SHOP DRAWINGS SHALL BE SUBMITTED TO THE ARCHITECT/CONSULTANT, AND MANUFACTURE SHALL NOT BE COMMENCED UNTIL APPROVED IN WRITING BY THE ARCHITECT/CONSULTANT.
4. DO NOT SCALE. ASK.

© COPYRIGHT OF THIS DRAWING IS VESTED IN DURBACH BLOCK JAGGERS ARCHITECTS & BWN.


THIS DRAWING IS AN UNCONTROLLED COPY, UNLESS NOTED OTHERWISE.

| REV | DESCRIPTION | DATE |
|-----|-----------------------|----------|
| A | Revision A | 01/06/11 |
| B | Revision B | 03/06/11 |
| C | Revision C | 27/07/11 |
| D | Revision D | 01/08/11 |
| E | Revision E | 01/11/11 |
| F | Revision F | 14/11/11 |
| G | Drain ECR Application | 05/12/11 |
| H | Project Application | 19/12/11 |

CONSULTANT
DURBACH BLOCK JAGGERS
Level 2, 51 Roslyn St
Sydney NSW 1585
tel: (02) 8297 3500
fax: (02) 8297 3510

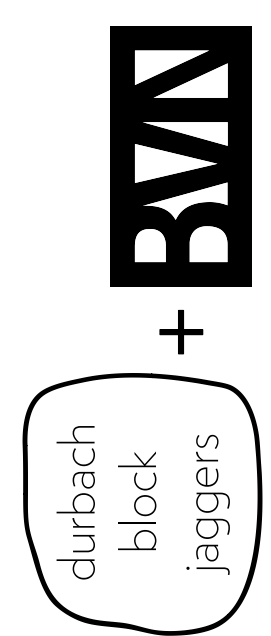


PROJECT
THOMAS ST BUILDING
PROJECT APPLICATION
MP09_0213

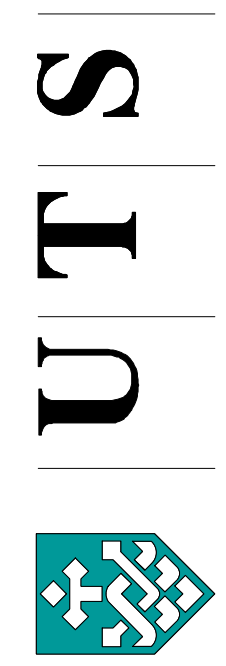


University of Technology, Sydney
FACILITIES MANAGEMENT UNIT
Building 10, Level 6, 235 Jones St
B r o a d w a y N S W 2 0 0 7
Ph: 9514-2830 Fax: 9514-4690



Drawing Title
Basement 3
CL B3 (RL -2.1)

| FIMU Project Number | |
|-----------------------------|---------------------------------------|
| Drawn By CB | Approved By |
| Checked | Date App. |
| Drawing Scale @ A1 1:200 | Drawing Status Project Application |
| UTS Drg File Name | UTS Drg File No |
| Rev No H | Consultant File Number 1650•101 |

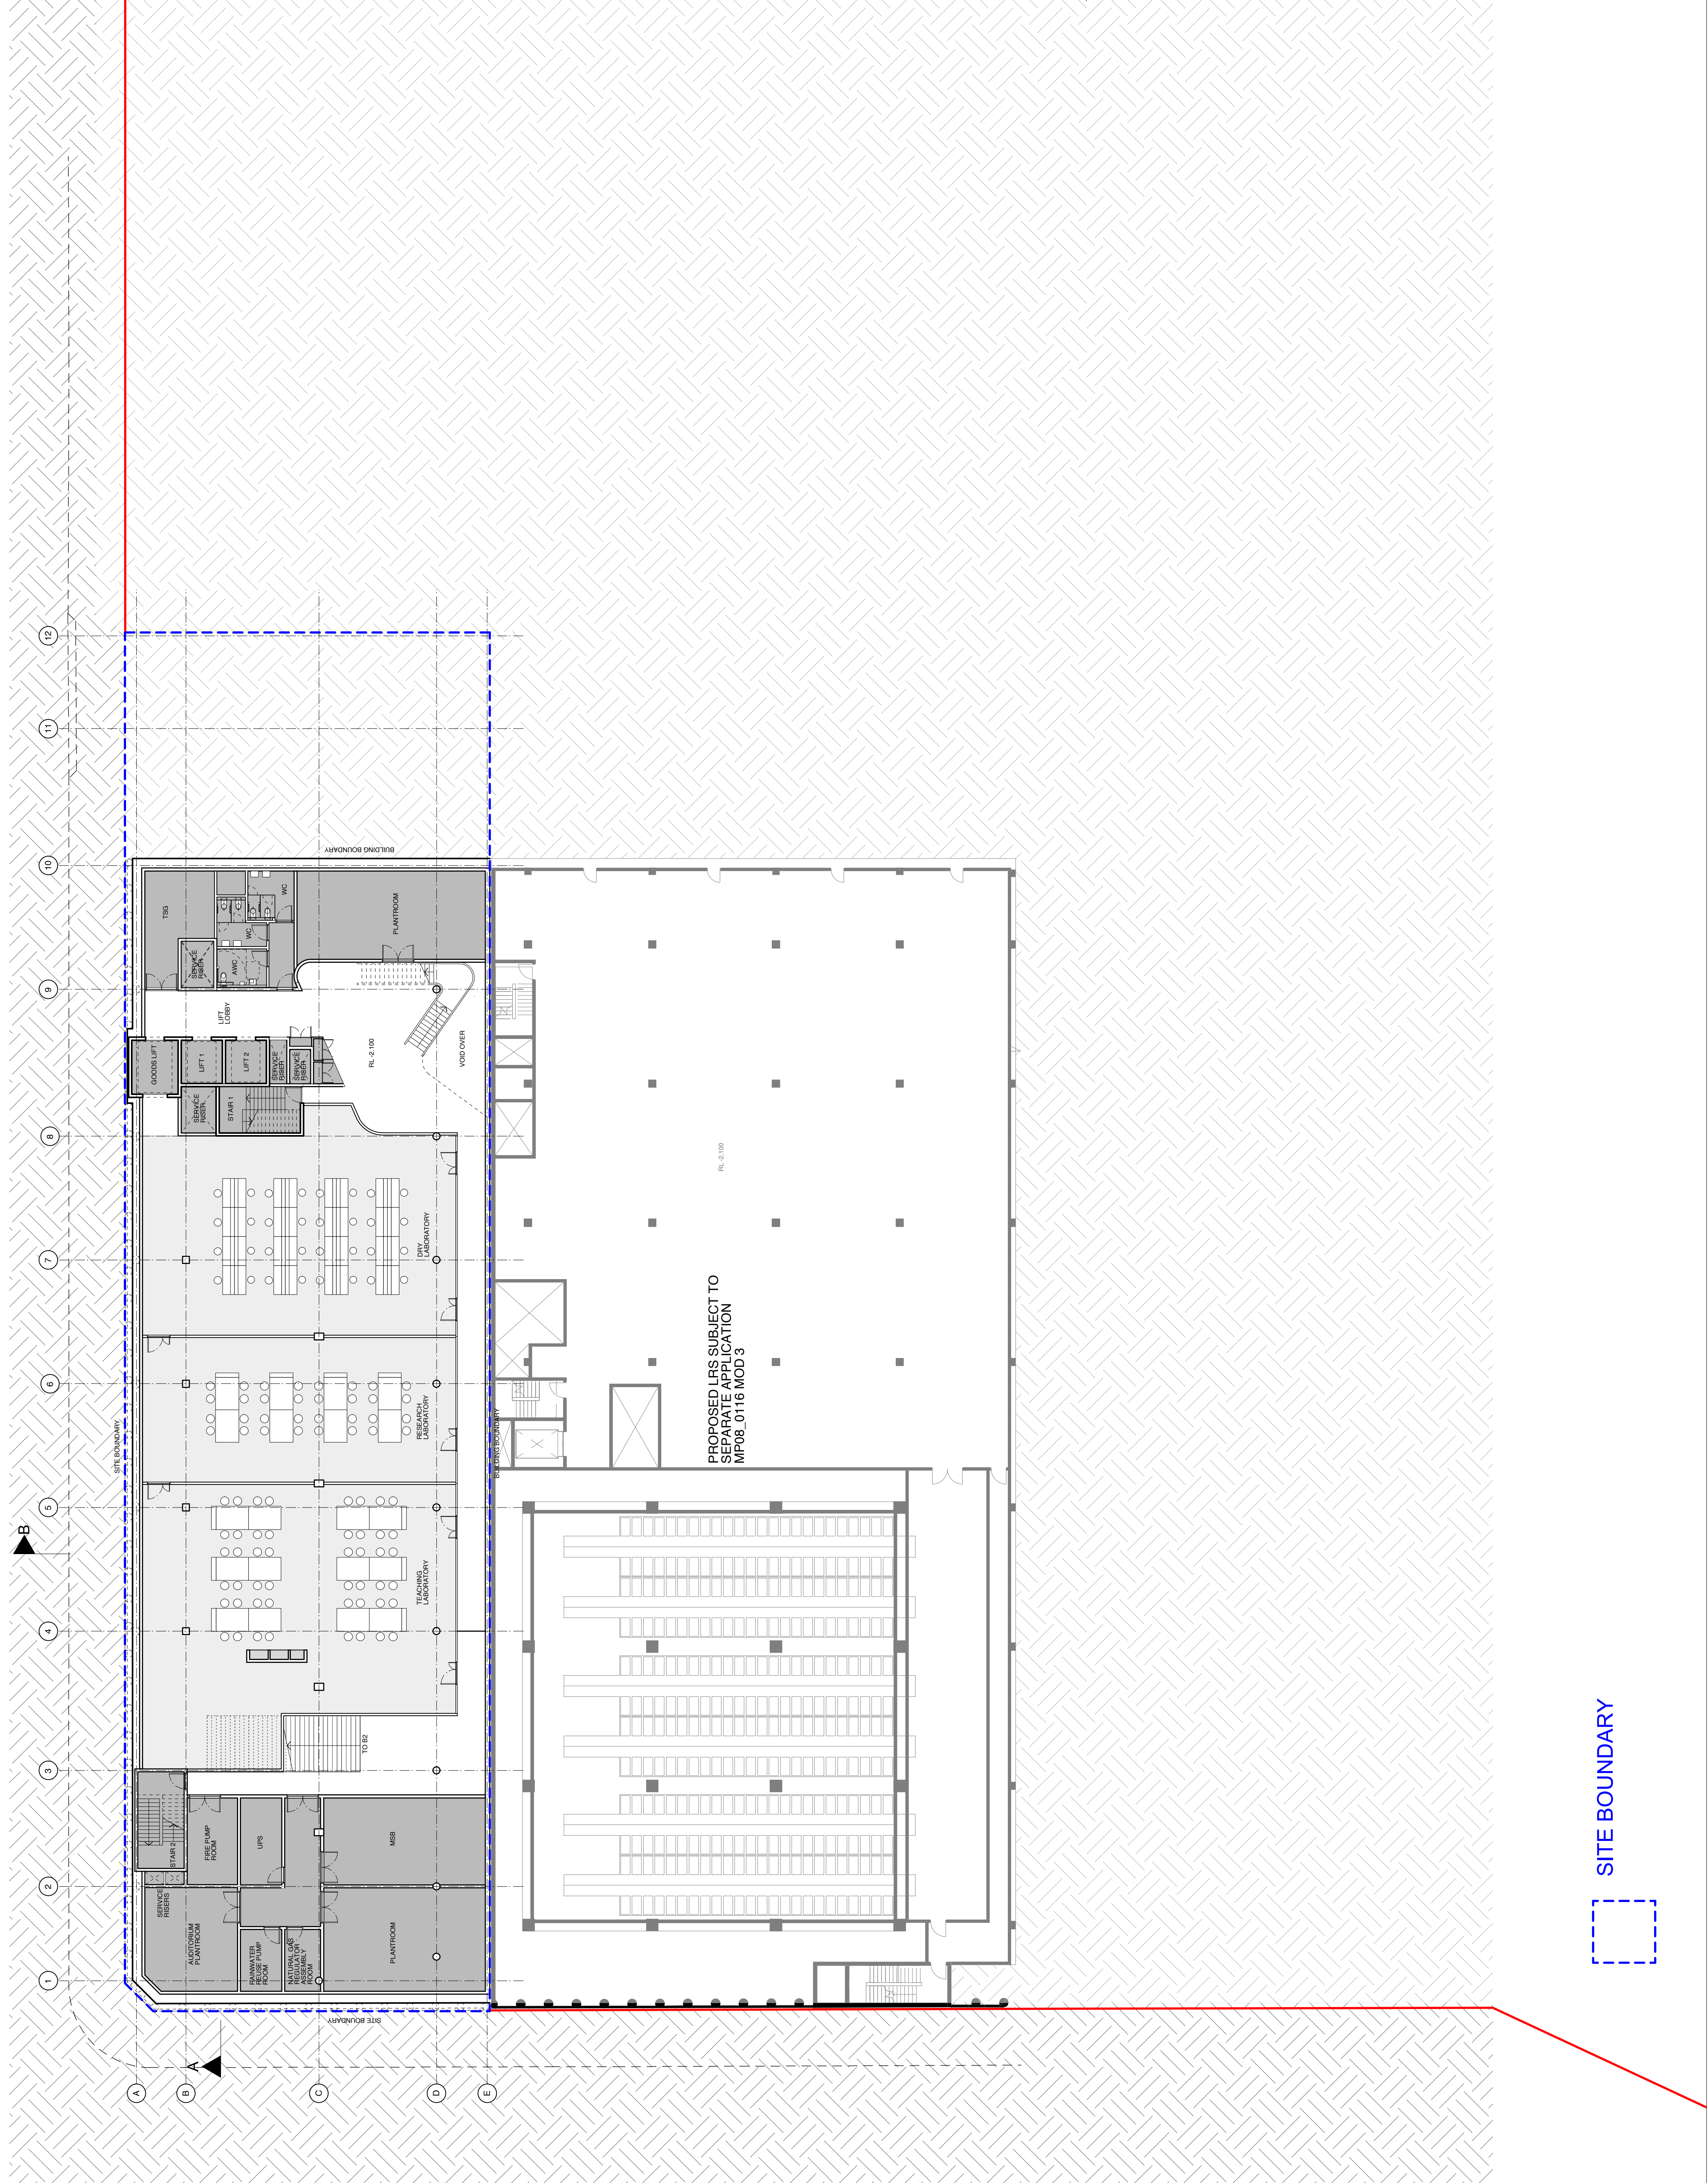

SITE BOUNDARY

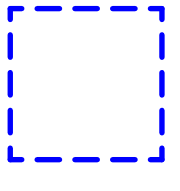

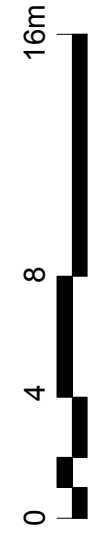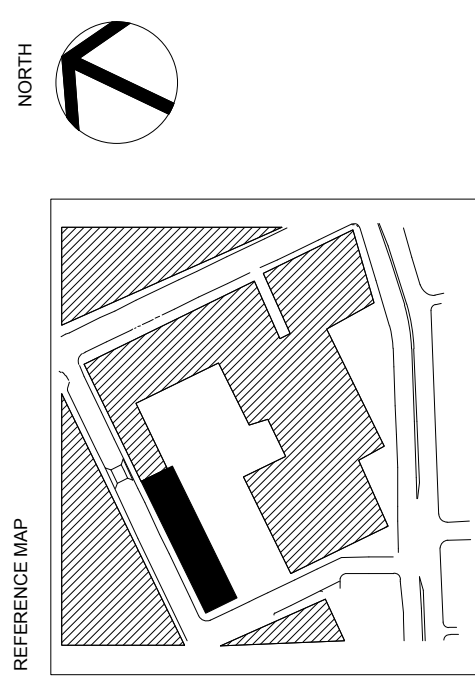

NOTES


- BUILDER/CONTRACTOR SHALL VERIFY JOB DIMENSIONS BEFORE ANY JOB COMMENCES.
- FIGURED DIMENSIONS TAKE PRECEDENCE OVER DRAWINGS AND JOB.
- ALL SHOP DRAWINGS SHALL BE SUBMITTED TO THE ARCHITECT/CONSULTANT, AND MANUFACTURE SHALL NOT BE COMMENCED UNTIL APPROVED BY THE ARCHITECT/CONSULTANT.
- DO NOT SCALE. ASK.

© COPYRIGHT OF THIS DRAWING IS VESTED IN DURBACH BLOCK JAGGERS ARCHITECTS & BWN


THIS DRAWING IS AN UNCONTROLLED COPY, UNLESS NOTED OTHERWISE.

| REV | DESCRIPTION | DATE |
|-----|----------------------|----------|
| A | Revision A | 01/06/11 |
| B | Revision B | 03/06/11 |
| C | Revision C | 27/07/11 |
| D | Revision D | 01/08/11 |
| E | Revision E | 01/11/11 |
| F | Revision F | 14/11/11 |
| G | Draw E&R Application | 05/12/11 |
| H | Project Application | 19/12/11 |

CONSULTANT
 DURBACH BLOCK JAGGERS
 Level 2, 51 Roslyn St
 Sydney NSW 1585
 Tel: (02) 8297 3500
 Fax: (02) 8297 3510

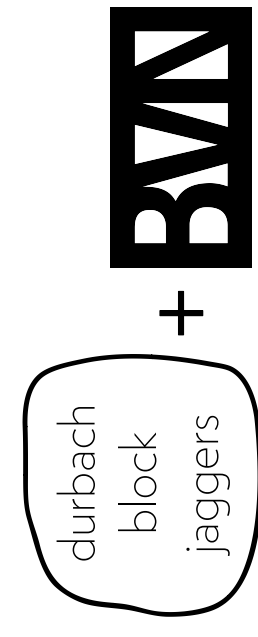

PROJECT
THOMAS ST BUILDING
 PROJECT APPLICATION
 MP09_0213

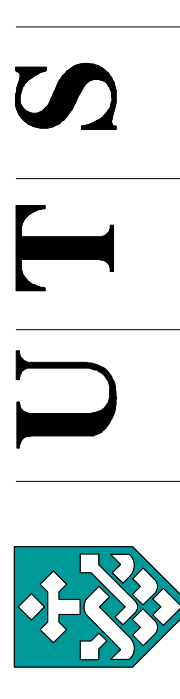

University of Technology, Sydney
 FACILITIES MANAGEMENT UNIT
 Building 10, Level 6, 235 Jones St
 Broadway NSW 2007
 Ph: 9514-2830 Fax: 9514-4690

Drawing Title
Basement 2
CL B2 (RL 2.7)

| | | | |
|-----------------------------|---------------------------------------|-------------|-----------|
| FMU Project Number | | | |
| Drawn By CB | Checked | Approved By | Date App. |
| Drawing Scale @ A1 1:200 | Drawing Status Project Application | | |
| UTS Drg File Name | UTS Drg File No | Rev No | H |
| Consultant File Number | | | 1650•102 |

