


- LEGEND**
- ⊠ ELECTRICITY PIT
  - ⊕ ELEC POLE WITH LIGHT
  - ⊙ ELECTRICITY POLE
  - ⊛ LIGHT POLE
  - ⊙ TRAFFIC SIGNAL
  - ⊙ GAS METER
  - ⊙ GAS VALVE
  - POLE (UNSPECIFIED)
  - PIT (UNSPECIFIED)
  - MANHOLE (UNSPECIFIED)
  - TELECOM PIT
  - TELECOM PILLAR
  - UNDERGROUND ELECTRICITY
  - OVERHEAD POWER LINES
  - UNDERGROUND GAS
  - UNDERGROUND SEWER
  - UNDERGROUND STORMWATER PIPE
  - UNDERGROUND STORMWATER
  - UNDERGROUND WATER
  - TELECOMMUNICATIONS
  - WATER METER
  - WATER VALVE
  - STOP VALVE
  - HYDRANT
  - STORMWATER GRATE
  - STORMWATER MANHOLE
  - SEWER PIT
  - SEWER MANHOLE
  - SEWER MANHOLE
  - BOLLARD
  - SIGN

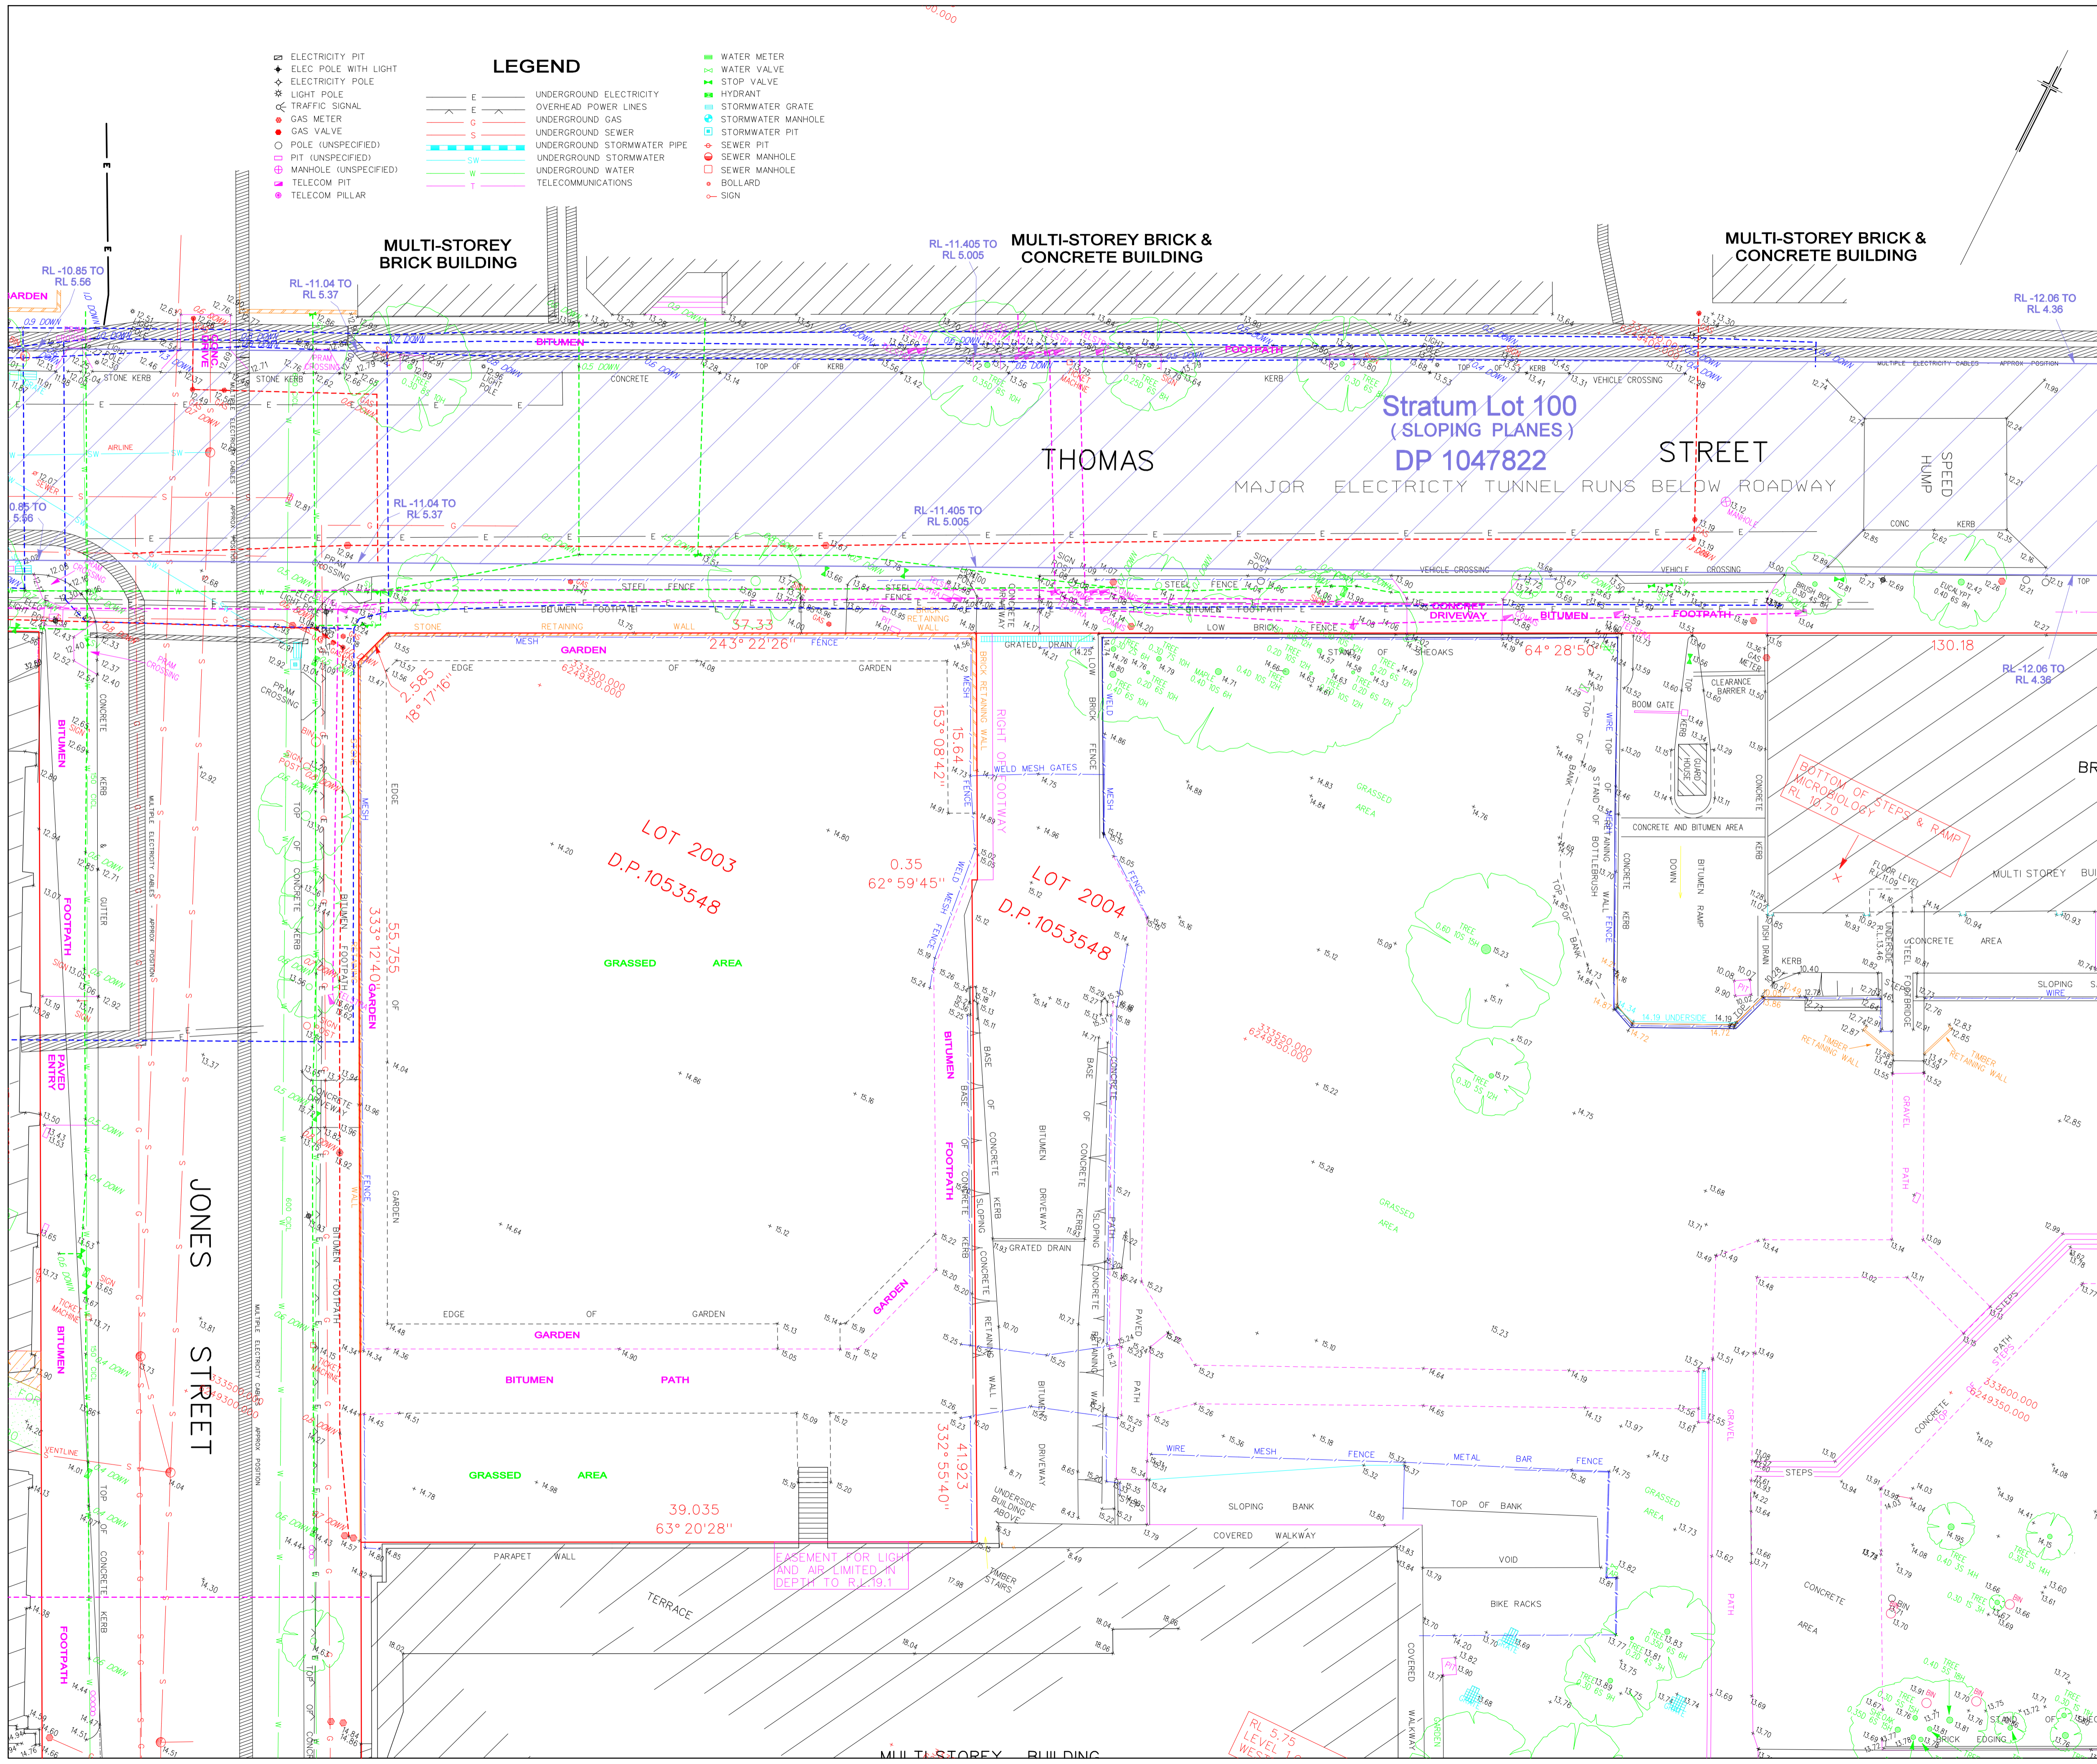

**NOTES:**

SYMBOLS REPRESENTING SERVICE PITS, POLES AND STREET FURNITURE ARE NOT TO SCALE.

CONSTRUCTION WORKS MUST BE RELATED TO THE SITE BENCH MARK AND NOT LEVELS OF STRUCTURES SHOWN ON THE PLAN.

NO BOUNDARY SURVEY MADE, IF ANY CONSTRUCTION IS INTENDED IN THE PROXIMITY OF THE BOUNDARIES IT IS RECOMMENDED THAT A FURTHER SURVEY BE REQUESTED FOR THE MARKING OF THE RELEVANT BOUNDARIES.

BEARINGS SHOWN RELATE TO TRUE NORTH.

VISIBLE SURFACE PITS ONLY SHOWN. THE EXISTENCE AND POSITION OF UNDERGROUND SERVICES HAS NOT BEEN INVESTIGATED.

PIT SIZE IS SHOWN AT GROUND LEVEL. PITS MAY BE LARGER BELOW THE SURFACE.

IT IS THE RESPONSIBILITY OF EACH CONTRACTOR AND/OR CONSULTANT TO CONTACT THE RELEVANT AUTHORITY "AND/OR Dial Before You Dig" (Phone 100 Fax 1300 652 077) BEFORE COMMENCING ANY EXCAVATION.

THIS PLAN HAS BEEN CREATED AT A SCALE OF 1:200 AND MAY NOT BE SATISFACTORY FOR OTHER PURPOSES. THE ACCURACY OF ANY ENLARGEMENT OR OTHER REPRODUCTION MAY BE LESS THAN THAT OF THE ORIGINAL.

UNDERGROUND SERVICES LOCATED BY "ONLINE PIPE & CABLE LOCATING" 15/9/2011

- DENOTES U/G ELECTRICITY CABLE LOCATED
- DENOTES U/G TELSTRA CABLE LOCATED
- DENOTES U/G WATER CABLE LOCATED
- DENOTES U/G GAS CABLE LOCATED
- OS DOWN --- DENOTES APPROX. DEPTH TO TOP OF CABLE LOCATED

**COPYRIGHT © RYGATE & COMPANY PTY. LIMITED 2011.**

NO PART OF THIS PLAN MAY BE REPRODUCED, COMMUNICATED, STORED IN A RETRIEVAL SYSTEM OR TRANSMITTED IN ANY FORM WITHOUT THE WRITTEN PERMISSION OF THE COPYRIGHT OWNER EXCEPT AS PERMITTED BY THE COPYRIGHT ACT 1968. ANY PERMITTED DOWNLOADING, ELECTRONIC STORAGE, DISPLAY, PRINT, COPY, REPRODUCTION OR COMMUNICATION OF THIS SURVEY SHOULD CONTAIN NO ALTERATION OR ADDITION TO THE ORIGINAL SURVEY.

B	14/12/11	TEXT LOT 2004 DP 1053548 ADDED TO PLAN
A	24/11/2011	ADDITIONAL LEVELS SHOWN U/G ELECTRICITY TUNNEL
REV.	DATE	AMENDMENTS

**RYGATE SURVEYORS**

Rygate & Company Pty Limited  
P.W. Rygate & West

Suite 904 Level 9, 89 York St  
Sydney NSW 2000

+61 2 9262 6800  
+61 2 9262 6843  
surveyors@rygate.com.au  
rygate.com.au

SURVEYING SINCE 1893

SURVEYOR	DRAWN	CHECKED	APPROVED



DATUM : AUSTRALIAN HEIGHT DATUM  
CONTOUR INTERVAL : N/A  
ORIGIN OF LEVELS : SSM 40524 R.L. 13.995

THIS TITLE BLOCK AND NOTES FORM AN INTEGRAL PART OF THE PLAN AND MUST BE REPRODUCED IN ANY USE, DUPLICATION OR AMENDMENT.

CLIENT  
**UNIVERSITY OF TECHNOLOGY SYDNEY**

LOCALITY  
**ULTIMO**

L.G.A.  
**SYDNEY**

**PLAN**  
SHOWING ADDITIONAL SERVICES LOCATED IN THOMAS STREET AND JONES STREET

CAD REFERENCE	74974.DGN
REFERENCE No.	74974
PLAN No.	
DATE	20-09-2011
SHEET No.	2
	OF 3 SHEETS