

- NOTES
1. BUILDER/CONTRACTOR SHALL VERIFY JOB DIMENSIONS BEFORE ANY JOB COMMENCES.
 2. FIGURED DIMENSIONS TAKE PRECEDENCE OVER DRAWINGS AND JOB DIMENSIONS.
 3. ALL SHOP DRAWINGS SHALL BE SUBMITTED TO THE ARCHITECT/CONSULTANT, AND MANUFACTURE SHALL NOT COMMENCE PRIOR TO RETURN OF INSPECTED SHOP DRAWINGS BY THE ARCHITECT/CONSULTANT.
 4. DO NOT SCALE. ASK.
- © COPYRIGHT OF THIS DRAWING IS VESTED IN DURBACH BLOCK JAGGERS ARCHITECTS & BVN.


THIS DRAWING IS AN UNCONTROLLED COPY, UNLESS NOTED OTHERWISE.

REV	DESCRIPTION	DATE
A	Revision A	01/06/11
B	Revision B	03/06/11
C	Revision C	27/07/11
D	Revision D	01/08/11
E	Revision E	01/11/11
F	Revision F	14/11/11
G	Draft EAR Application	05/12/11
H	Project Application	21/12/11
I	Post Test of Adequacy	27/01/12

CONSULTANT
 DURBACH BLOCK JAGGERS
 Level 2, 9 Roslyn St
 Potts Point NSW 2011
 tel: (02) 8297 3500
 fax: (02) 8297 3510



PROJECT
THOMAS ST BUILDING
 PROJECT APPLICATION
 MP09_0213

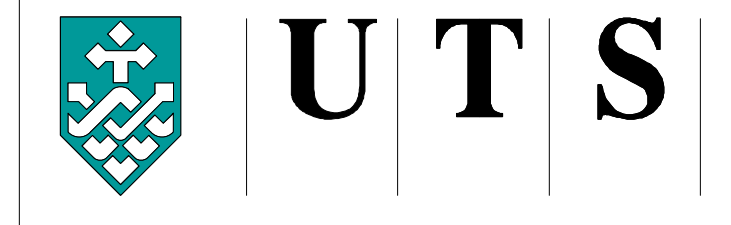

University of Technology, Sydney
 FACILITIES MANAGEMENT UNIT
 Tower, Building 1, Level 19, 15 Broadway
 Broadway NSW 2007
 Ph: 9514-2830 Fax: 9514-4690

Drawing Title
Basement 2
CL B2 (RL 2.7)

FMU Project Number			
Drawn By CB	Checked	Approved By	Date App.
Drawing Scale @ A1 1:200	Drawing Status Project Application		
UTS Drg File Name	UTS Drg File No	Rev No	1
Consultant File Number		1650•102	

22/8/11 10:51:02 AM 1650 PLANS CURRENT.vwk