


© COPYRIGHT OF THIS DRAWING IS VESTED IN DURBACH BLOCK JAGGERS ARCHITECTS & BVN.

THIS DRAWING IS AN UNCONTROLLED COPY, UNLESS NOTED OTHERWISE.


REV	DESCRIPTION	DATE
D	Revision D	01/08/11
E	Revision E	01/11/11
F	Revision F	14/11/11
G	Draft EAR Application	5/12/11
H	Project Application	19/12/11
I	Post Test of Adequacy	27/01/12

CONSULTANT

DURBACH BLOCK JAGGERS
Level 2, 9 Roslyn St
Potts Point NSW 2011
tel: (02) 8297 3500
fax: (02) 8297 3510

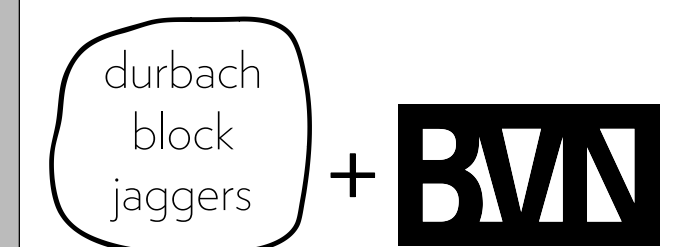

PROJECT
THOMAS ST BUILDING
PROJECT APPLICATION
MP09 0213

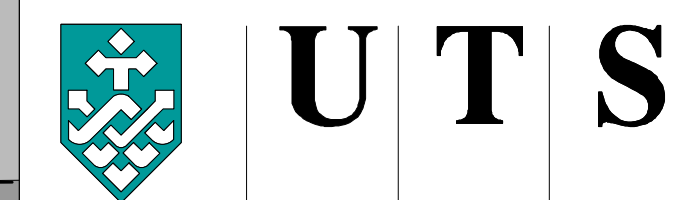

University of Technology, Sydney
FACILITIES MANAGEMENT UNIT
Tower, Building 1, Level 19, 15 Broadw
Broadway NSW 2007
Ph: 9514-2830 Fax: 9514-4690

Drawing Title
**WEST (JONES STREET
ELEVATION**

FMU Project Number

Drawn By CB	Checked	Approved By	Date Approved
Drawing Scale @ A1 1:200	Drawing Status Project Application		
UTS Drg File Name	UTS Drg File No	Rev No 1	

Consultant File Number	1650•115
------------------------	----------

