



AMENDMENTS:


INTERNAL DESIGN
CHANGES THROUGHOUT

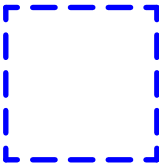

SITE BOUNDARY

 

VOID/VENT/ROOFLIGHT AS
NOTED

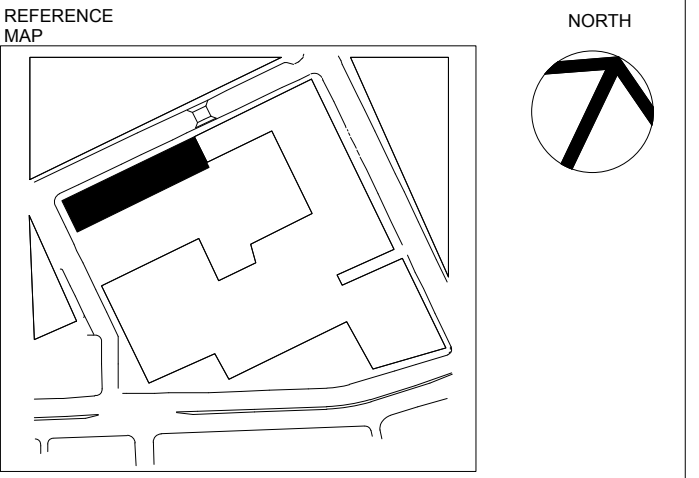


- NOTES
- BUILDER/CONTRACTOR SHALL VERIFY JOB DIMENSIONS BEFORE ANY JOB COMMENCES.
 - FIGURED DIMENSIONS TAKE PRECEDENCE OVER DRAWINGS AND JOB DIMENSIONS.
 - ALL SHOP DRAWINGS SHALL BE SUBMITTED TO THE ARCHITECT/CONSULTANT, AND MANUFACTURE SHALL NOT COMMENCE PRIOR TO RETURN OF INSPECTED SHOP DRAWINGS BY THE ARCHITECT/CONSULTANT.
 - DO NOT SCALE. ASK.
- © COPYRIGHT OF THIS DRAWING IS VESTED IN DURBACH BLOCK JAGGERS ARCHITECTS & BVN.


THIS DRAWING IS AN UNCONTROLLED COPY, UNLESS NOTED OTHERWISE.

REV	DESCRIPTION	DATE
A	Revision A	01/06/11
B	Revision B	03/06/11
C	Revision C	27/07/11
D	Revision D	01/08/11
E	Revision E	01/11/11
F	Revision F	14/11/11
G	Draft EAR Application	05/12/11
H	Project Application	21/12/11
I	Post Test of Adequacy	27/01/12
J	Entry / exit annotation.	12/03/12
K	Revised Jones Street Pedestrian Ramp location. Addition of street footings.	16/04/12
L	SECTION 75W	27/09/13

CONSULTANT
DURBACH BLOCK JAGGERS
Level 2, 9 Roslyn St
Potts Point NSW 2011
tel: (02) 8297 3500
fax: (02) 8297 3510

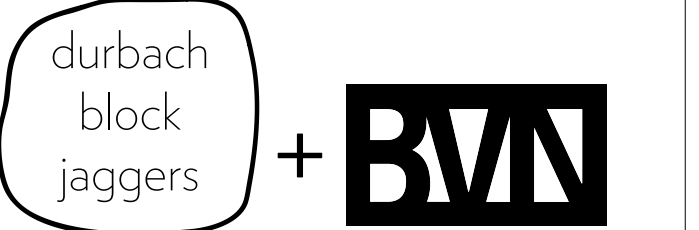

PROJECT
THOMAS ST BUILDING
PROJECT APPLICATION
MP09_0213

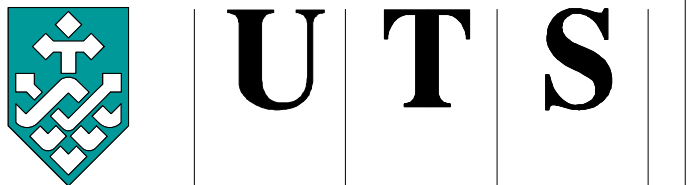


University of Technology, Sydney
FACILITIES MANAGEMENT UNIT
Tower, Building 1, Level 19, 15 Broadway
Broadway NSW 2007
Ph: 9514-2830 Fax: 9514-4690


Drawing Title
Basement 3
CL B3 (RL -2.1)


FMU Project Number			
Drawn By CB	Checked	Approved By	Date App.
Drawing Scale @ A1 1:200	Drawing Status Project Application		
UTS Drg File Name	UTS Drg File No	Rev No L	
Consultant File Number 1650•101			


AMENDMENTS:

INTERNAL DESIGN
CHANGES THROUGHOUT

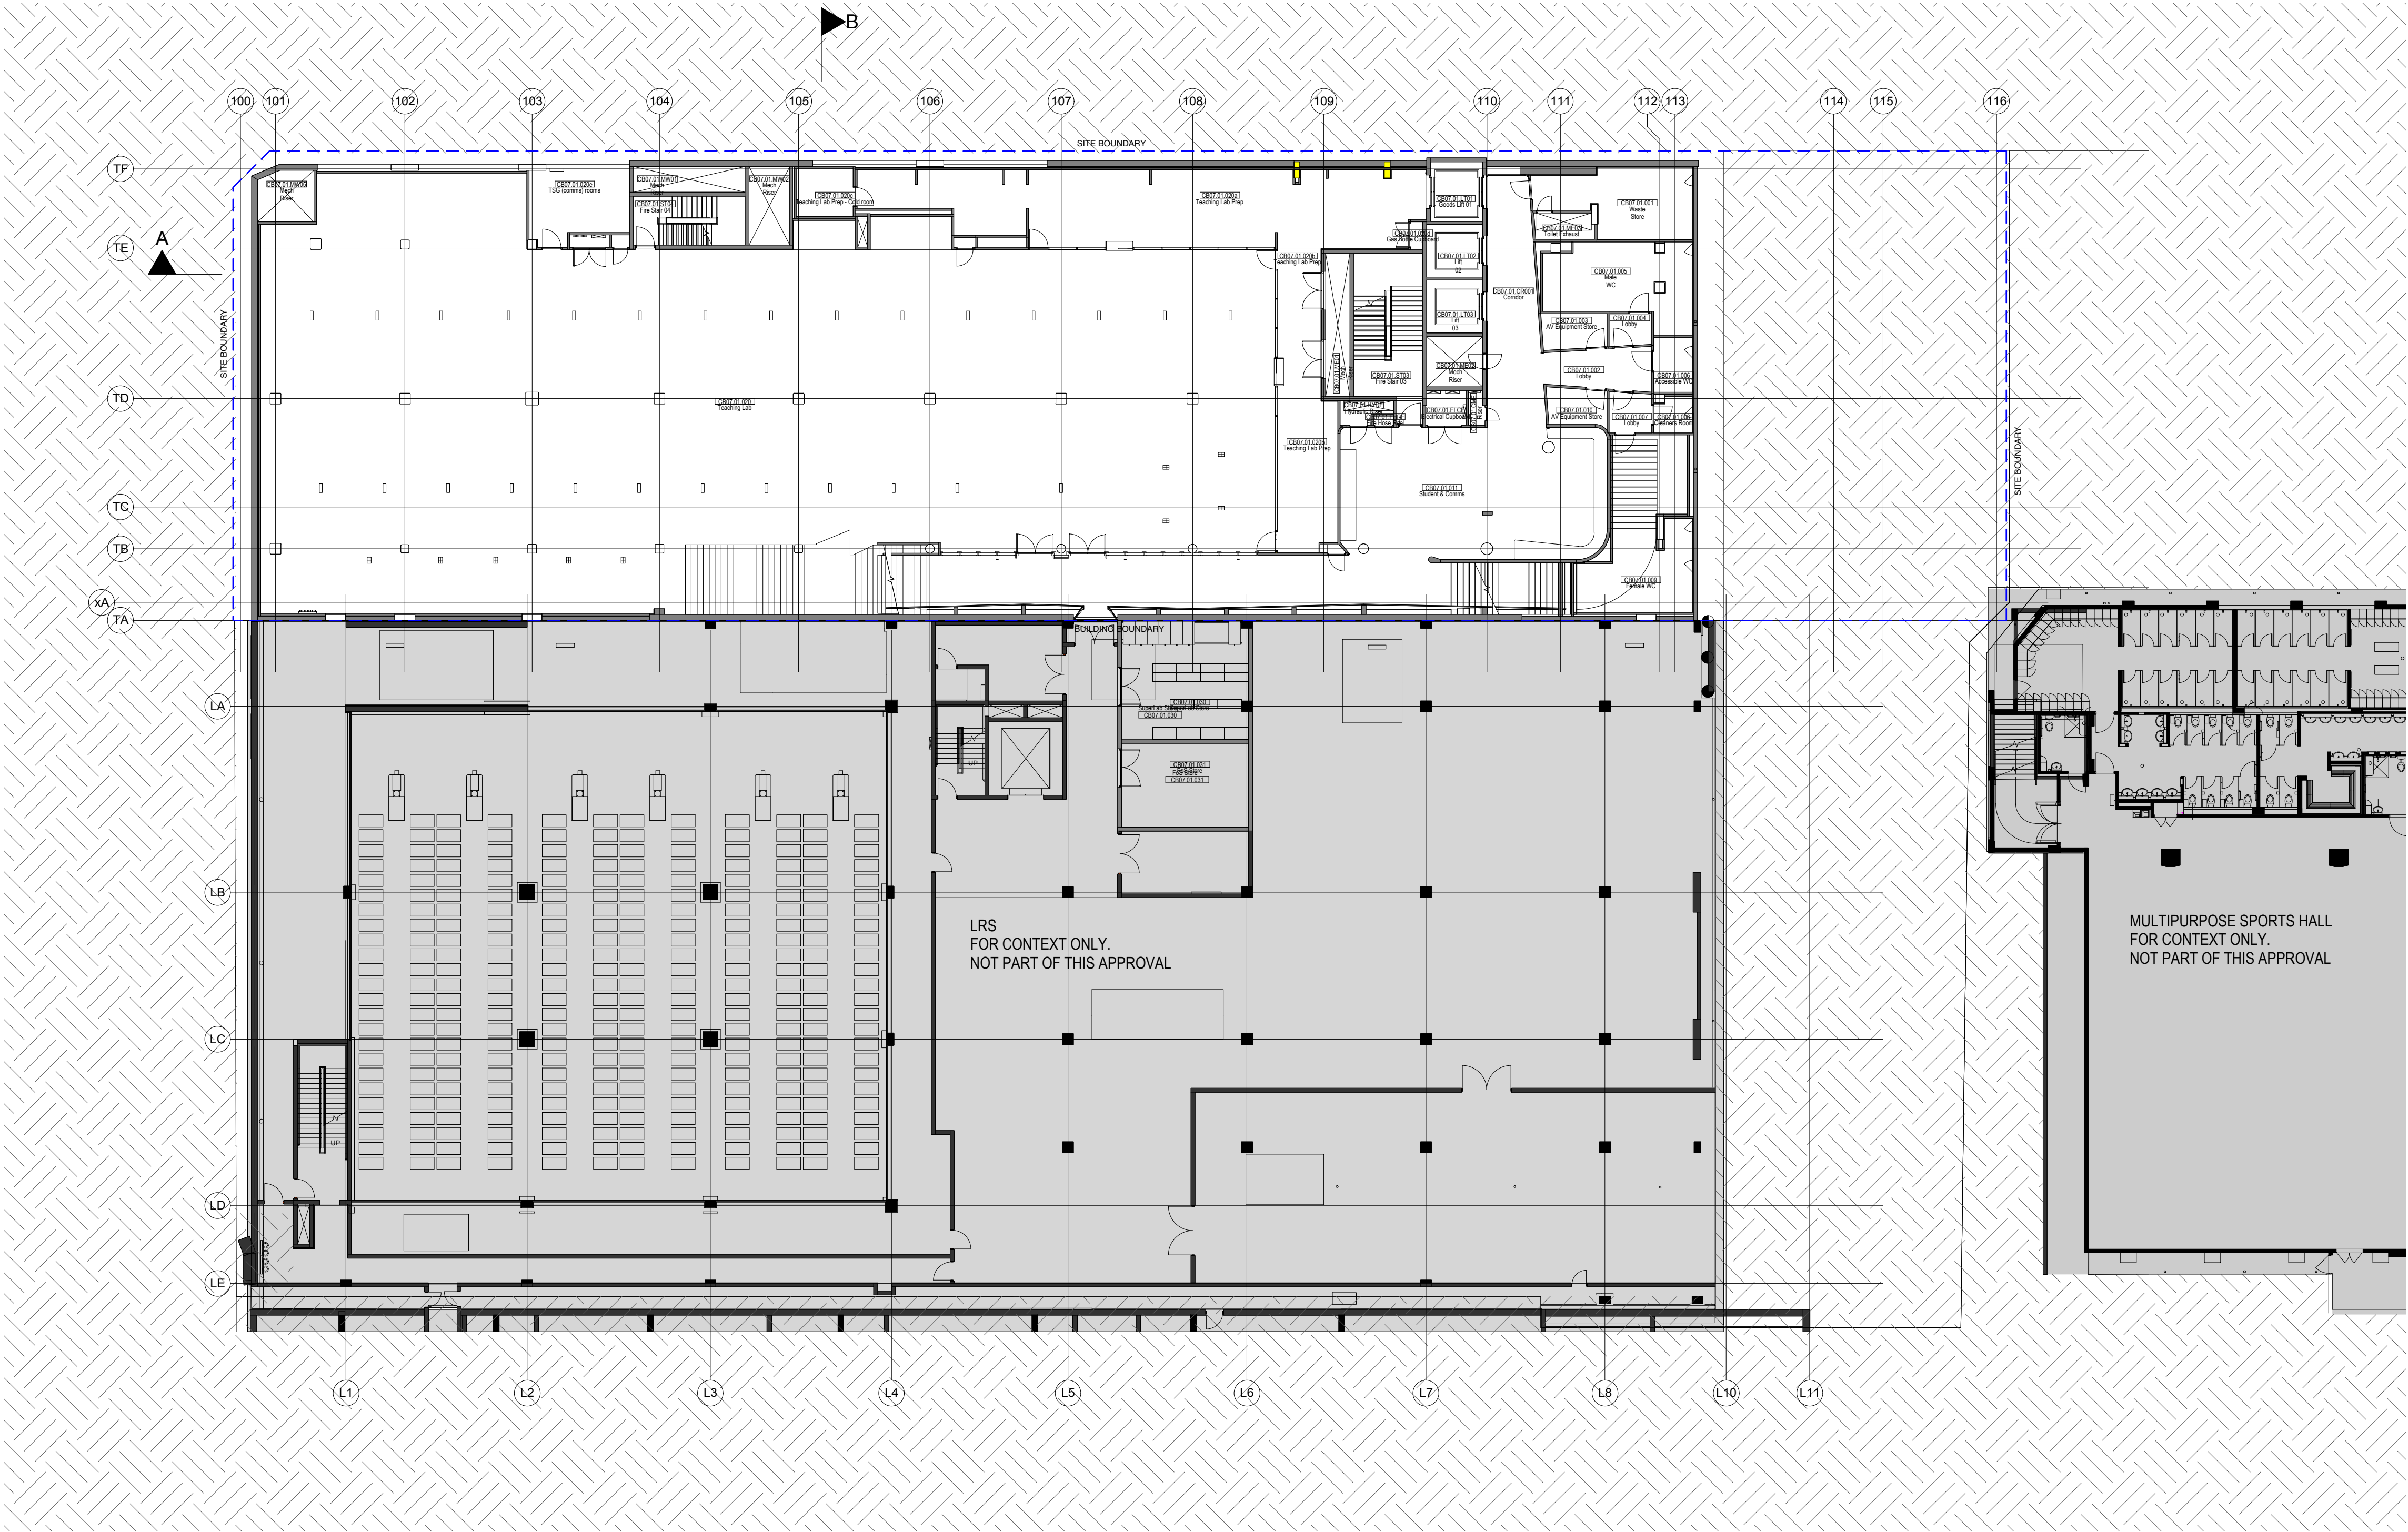

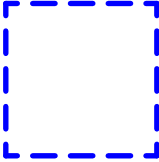 SITE BOUNDARY

  VOID/VENT/ROOFLIGHT AS NOTED

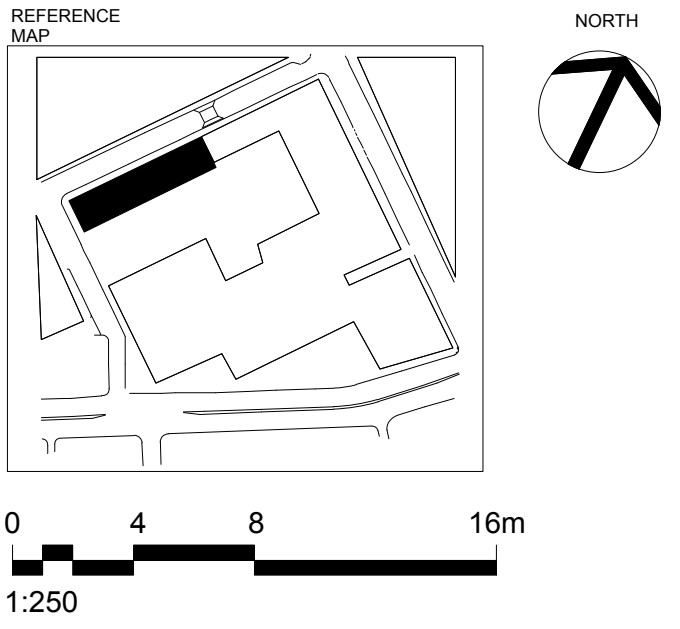


- NOTES
- BUILDER/CONTRACTOR SHALL VERIFY JOB DIMENSIONS BEFORE ANY JOB COMMENCES.
 - FIGURED DIMENSIONS TAKE PRECEDENCE OVER DRAWINGS AND JOB DIMENSIONS.
 - ALL SHOP DRAWINGS SHALL BE SUBMITTED TO THE ARCHITECT/CONSULTANT, AND MANUFACTURE SHALL NOT COMMENCE PRIOR TO RETURN OF INSPECTED SHOP DRAWINGS BY THE ARCHITECT/CONSULTANT.
 - DO NOT SCALE. ASK.

© COPYRIGHT OF THIS DRAWING IS VESTED IN DURBACH BLOCK JAGGERS ARCHITECTS & BVN.

THIS DRAWING IS AN UNCONTROLLED COPY, UNLESS NOTED OTHERWISE.

REV	DESCRIPTION	DATE
A	Revision A	01/06/11
B	Revision B	03/06/11
C	Revision C	27/07/11
D	Revision D	01/08/11
E	Revision E	01/11/11
F	Revision F	14/11/11
G	Draft EAR Application	05/12/11
H	Project Application	21/12/11
I	Post Test of Adequacy	27/01/12
J	Entry / exit annotation.	12/03/12
K	Revised Jones Street Pedestrian Ramp location. Addition of street footings.	16/04/12
L	SECTION 75W	27/09/13

CONSULTANT
DURBACH BLOCK JAGGERS
Level 2, 9 Roslyn St
Potts Point NSW 2011
tel: (02) 8297 3500
fax: (02) 8297 3510

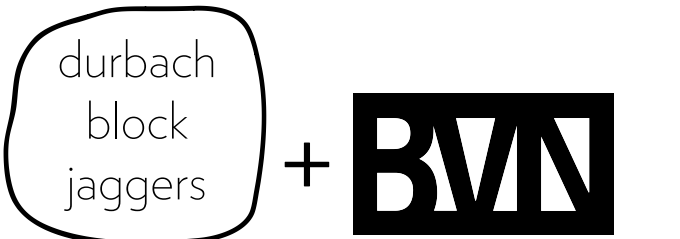

PROJECT
THOMAS ST BUILDING
PROJECT APPLICATION
MP09_0213


 **UTS**
University of Technology, Sydney
FACILITIES MANAGEMENT UNIT
Tower, Building 1, Level 19, 15 Broadway
Broadway NSW 2007
Ph: 9514-2830 Fax: 9514-4690


Drawing Title
Basement 2
CL B2 (RL 2.7)


FMU Project Number			
Drawn By CB	Checked	Approved By	Date App.
Drawing Scale @ A1 1:200	Drawing Status Project Application		
UTS Drg File Name	UTS Drg File No	Rev No L	
Consultant File Number		1650•102	


AMENDMENTS:

INTERNAL DESIGN
CHANGES THROUGHOUT

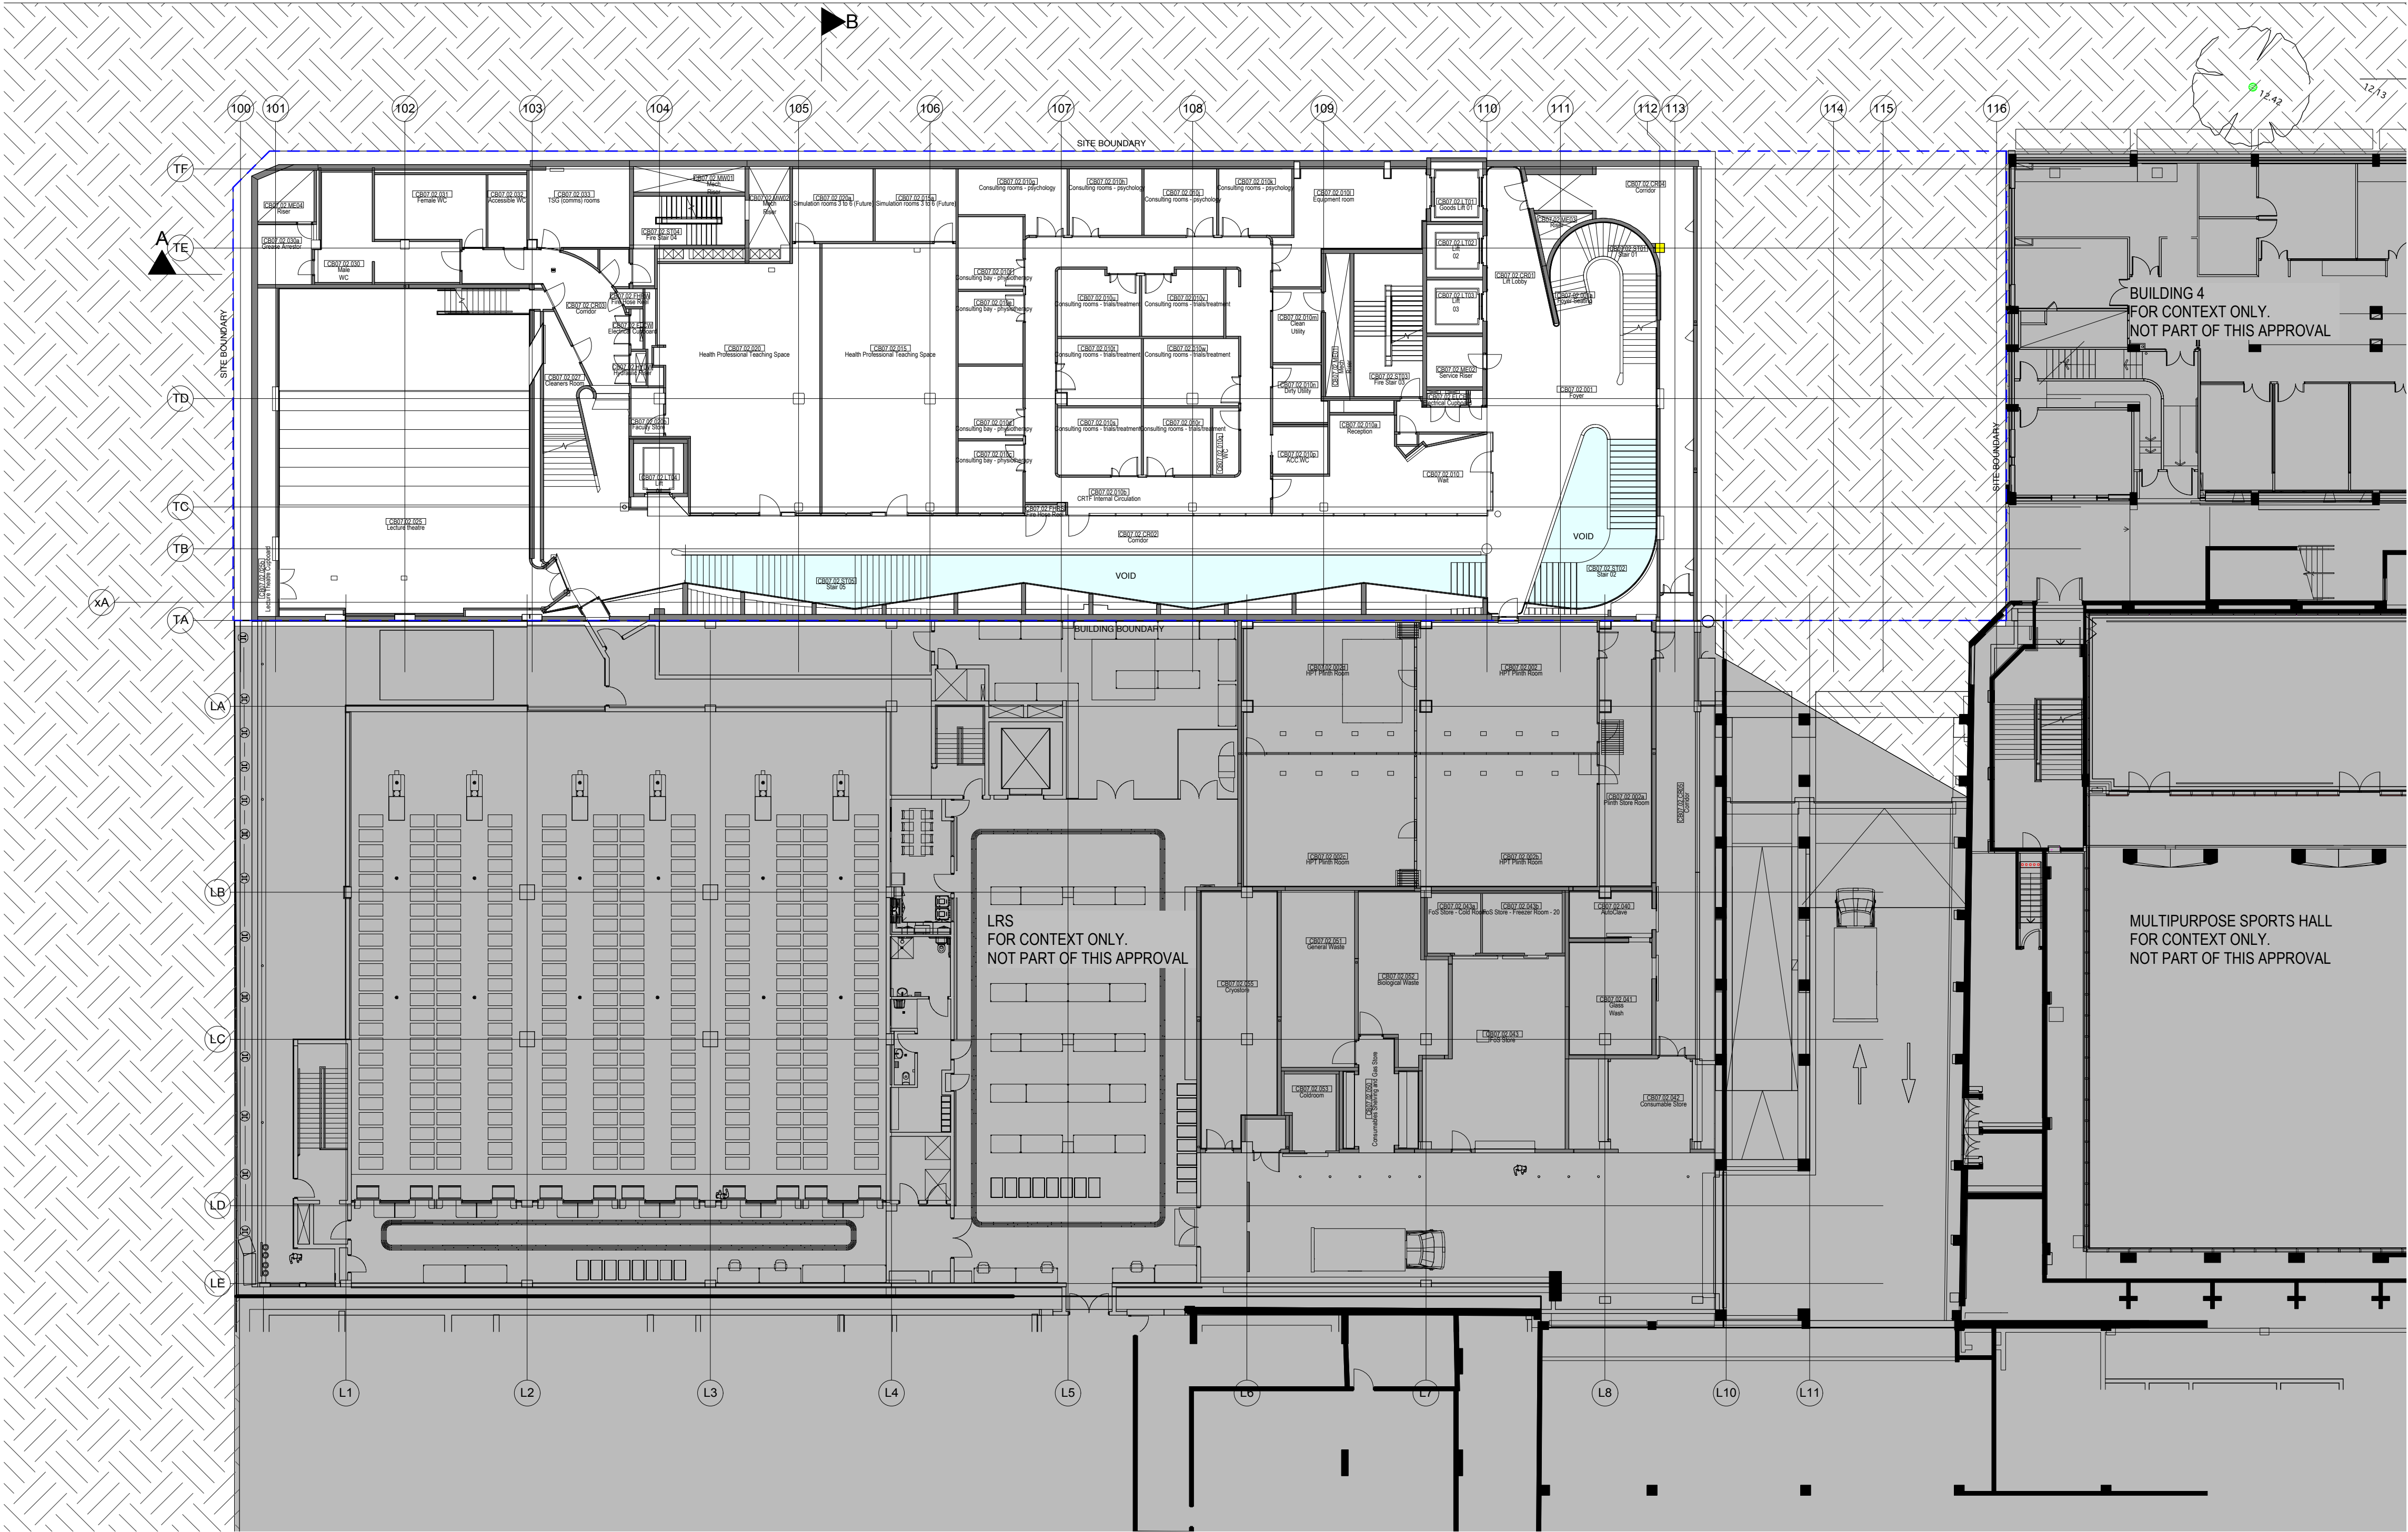

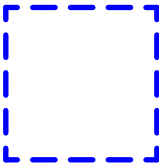 SITE BOUNDARY

  VOID/VENT/ROOFLIGHT AS NOTED

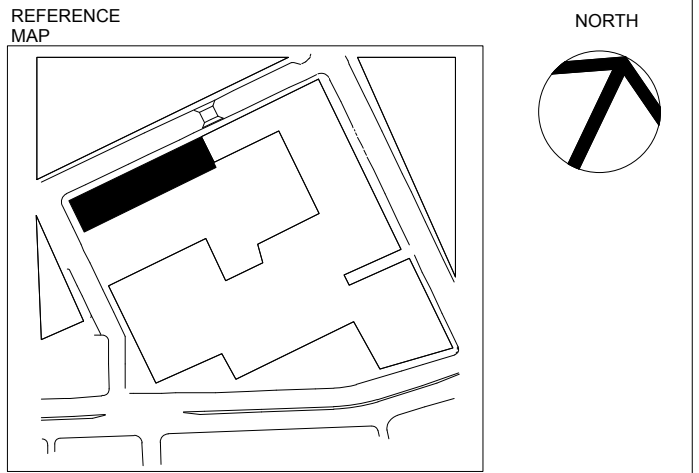

0 4 8 16m
1:250


- NOTES
- BUILDER/CONTRACTOR SHALL VERIFY JOB DIMENSIONS BEFORE ANY JOB COMMENCES.
 - FIGURED DIMENSIONS TAKE PRECEDENCE OVER DRAWINGS AND JOB DIMENSIONS.
 - ALL SHOP DRAWINGS SHALL BE SUBMITTED TO THE ARCHITECT/CONSULTANT, AND MANUFACTURE SHALL NOT COMMENCE PRIOR TO RETURN OF INSPECTED SHOP DRAWINGS BY THE ARCHITECT/CONSULTANT.
 - DO NOT SCALE. ASK.

© COPYRIGHT OF THIS DRAWING IS VESTED IN DURBACH BLOCK JAGGERS ARCHITECTS & BVN.


THIS DRAWING IS AN UNCONTROLLED COPY, UNLESS NOTED OTHERWISE.

REV	DESCRIPTION	DATE
A	Revision A	01/06/11
B	Revision B	03/06/11
C	Revision C	27/07/11
D	Revision D	01/08/11
E	Revision E	01/11/11
F	Revision F	14/11/11
G	Draft EAR Application	05/12/11
H	Project Application	21/12/11
I	Post Test of Adequacy	27/01/12
J	Entry / exit annotation.	12/03/12
K	Revised Jones Street Pedestrian Ramp location. Addition of street footings.	16/04/12
L	SECTION 75W	27/09/13

CONSULTANT
DURBACH BLOCK JAGGERS
Level 2, 9 Roslyn St
Potts Point NSW 2011
tel: (02) 8297 3500
fax: (02) 8297 3510

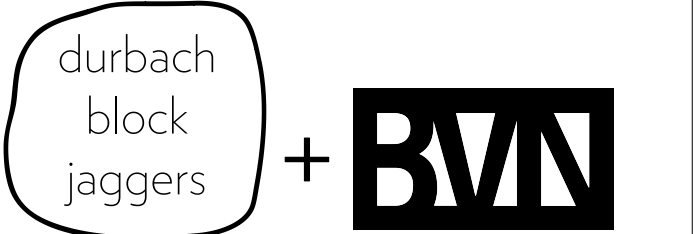

PROJECT
THOMAS ST BUILDING
PROJECT APPLICATION
MP09_0213

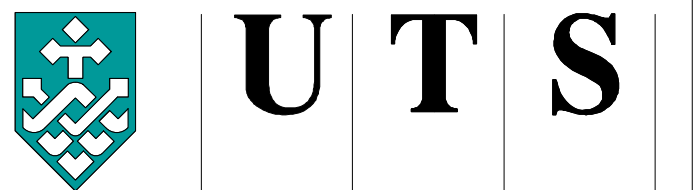

University of Technology, Sydney
FACILITIES MANAGEMENT UNIT
Tower, Building 1, Level 19, 15 Broadway
Broadway NSW 2007
Ph: 9514-2830 Fax: 9514-4690

Drawing Title

Basement 1
CL B1 (RL 8.5)

FMU Project Number


Drawn By CB	Checked	Approved By	Date App.
Drawing Scale @ A1 1:200	Drawing Status Project Application		
UTS Drg File Name	UTS Drg File No	Rev No L	

Consultant File Number
1650•104

AMENDMENTS:

INTERNAL DESIGN
CHANGES THROUGHOUT


VOID
GEOMETRY
ADJUSTED

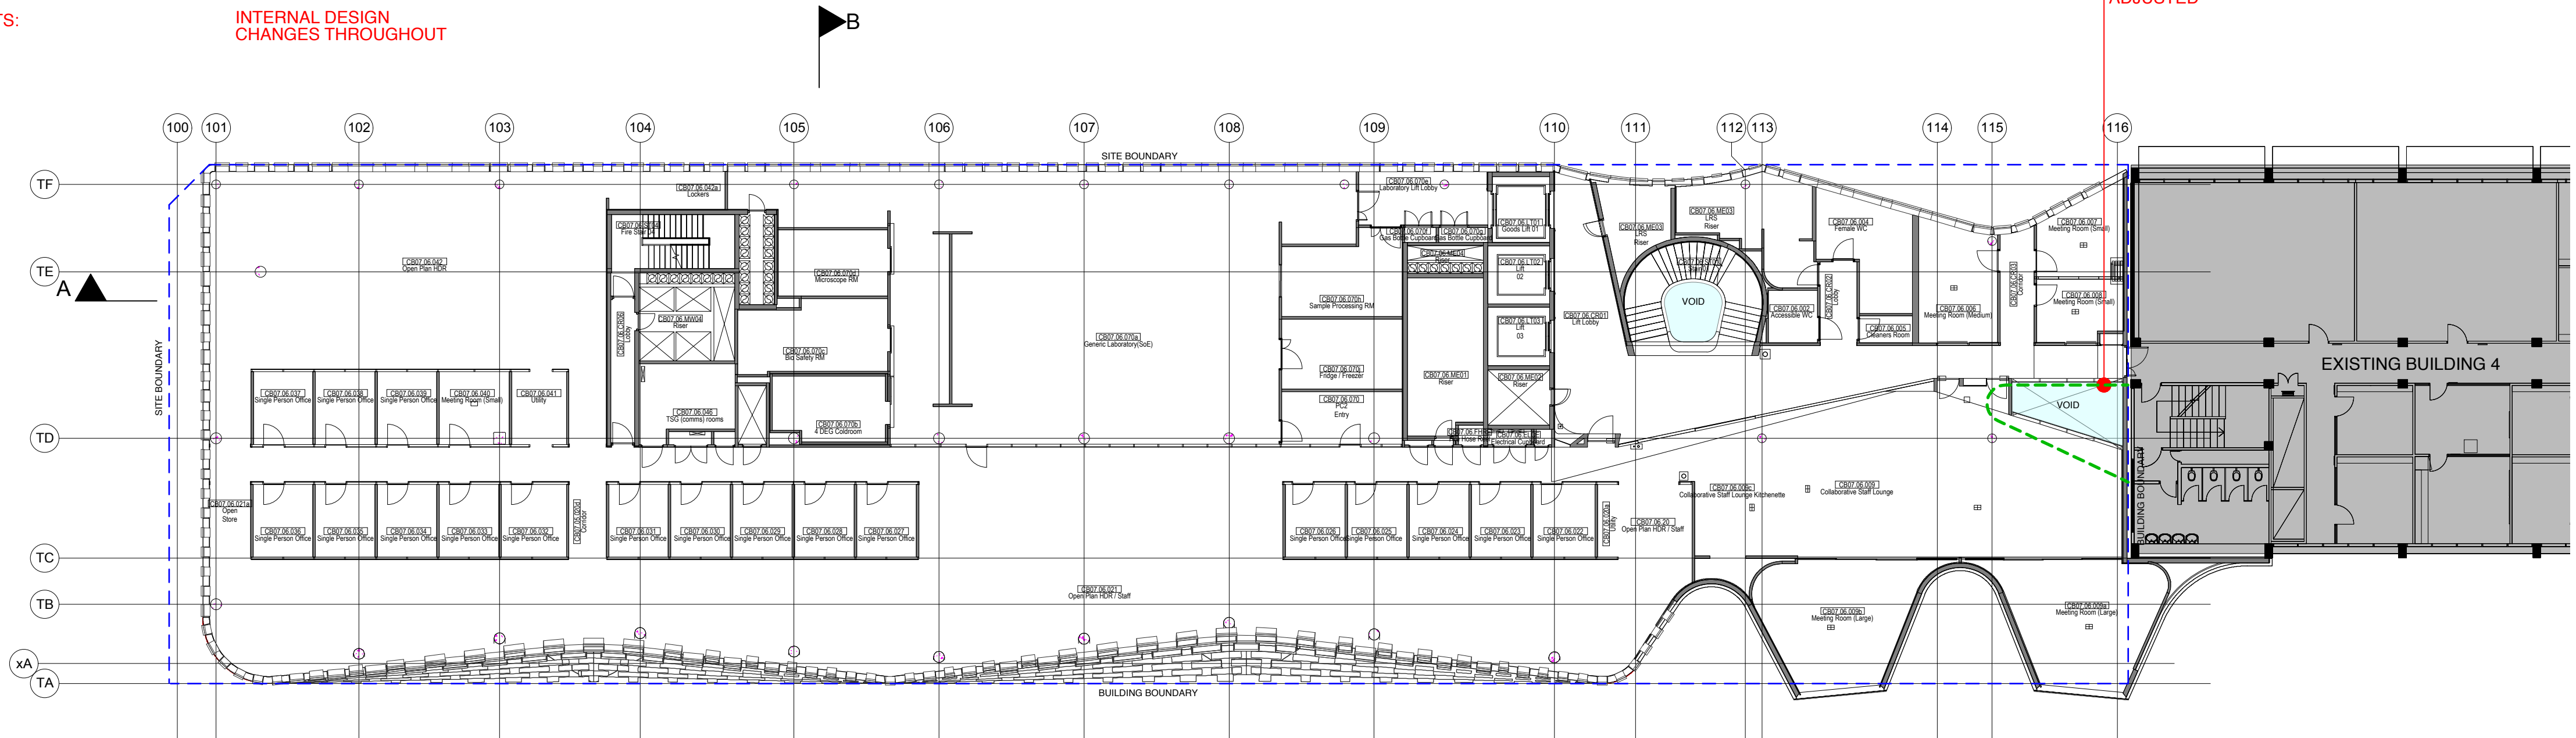

SITE BOUNDARY

VOID/VENT/ROOFLIGHT AS
NOTED

DELETED ITEMS
ADDED ITEMS
ALTERED ITEMS

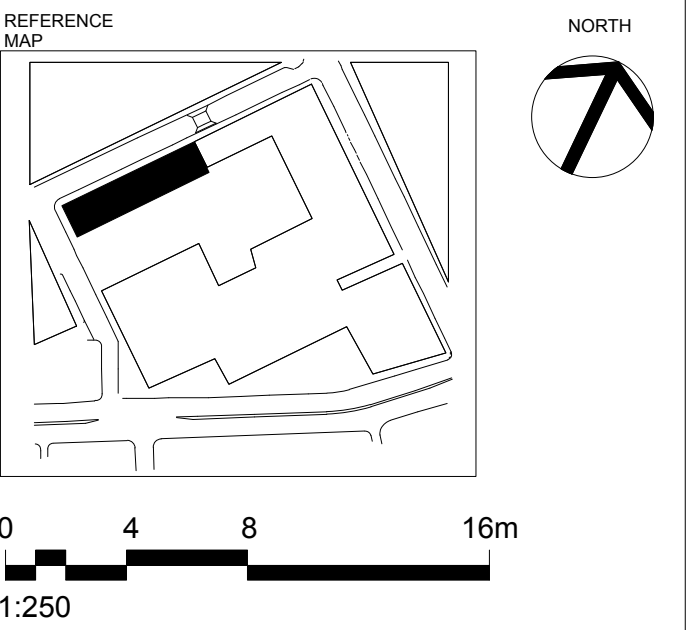


- NOTES
1. BUILDER/CONTRACTOR SHALL VERIFY JOB DIMENSIONS BEFORE ANY JOB COMMENCES.
 2. FIGURED DIMENSIONS TAKE PRECEDENCE OVER DRAWINGS AND JOB DIMENSIONS.
 3. ALL SHOP DRAWINGS SHALL BE SUBMITTED TO THE ARCHITECT/CONSULTANT, AND MANUFACTURE SHALL NOT COMMENCE PRIOR TO RETURN OF INSPECTED SHOP DRAWINGS BY THE ARCHITECT/CONSULTANT.
 4. DO NOT SCALE. ASK.

© COPYRIGHT OF THIS DRAWING IS VESTED IN DURBACH BLOCK JAGGERS ARCHITECTS & BVN.

THIS DRAWING IS AN UNCONTROLLED COPY, UNLESS NOTED OTHERWISE.

REV	DESCRIPTION	DATE
A	Revision A	01/06/11
B	Revision B	03/06/11
C	Revision C	27/07/11
D	Revision D	01/08/11
E	Revision E	01/11/11
F	Revision F	14/11/11
G	Draft EAR Application	05/12/11
H	Project Application	21/12/11
I	Post Test of Adequacy	27/01/12
J	Entry / exit annotation.	12/03/12
K	Revised Jones Street Pedestrian Ramp location. Addition of street footings.	16/04/12
L	SECTION 75W	27/09/13

CONSULTANT
DURBACH BLOCK JAGGERS
Level 2, 9 Roslyn St
Potts Point NSW 2011
tel: (02) 8297 3500
fax: (02) 8297 3510

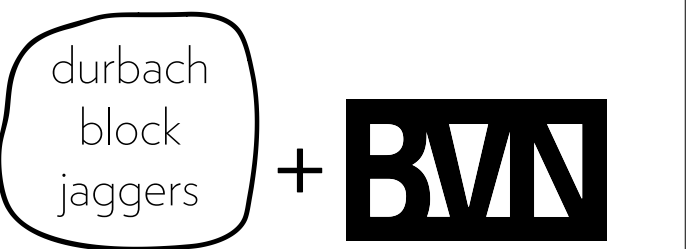


PROJECT
THOMAS ST BUILDING
PROJECT APPLICATION
MP09_0213

University of Technology, Sydney
FACILITIES MANAGEMENT UNIT
Tower, Building 1, Level 19, 15 Broadway
Broadway NSW 2007
Ph: 9514-2830 Fax: 9514-4690

Drawing Title
THIRD FLOOR
CL 03 (RL 26.95)

FMU Project Number			
Drawn By CB	Checked	Approved By	Date App.
Drawing Scale @ A1 1:200	Drawing Status Project Application		
UTS Drg File Name	UTS Drg File No	Rev No L	
Consultant File Number			1650•108

25/9/13 7:28:43 PM 1650 Plans SSB-2013.vmx

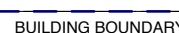

1650•109

AMENDMENTS:

INTERNAL DESIGN
CHANGES THROUGHOUT



AWNING
DELETED

ROOF
AMENDED


ROOF GARDEN
ADJUSTED

LEVEL 5 DELETED -
NEW TRAFFICABLE
FLAT ROOF


VOID
GEOMETRY
ADJUSTED

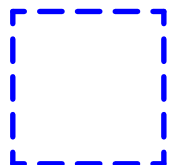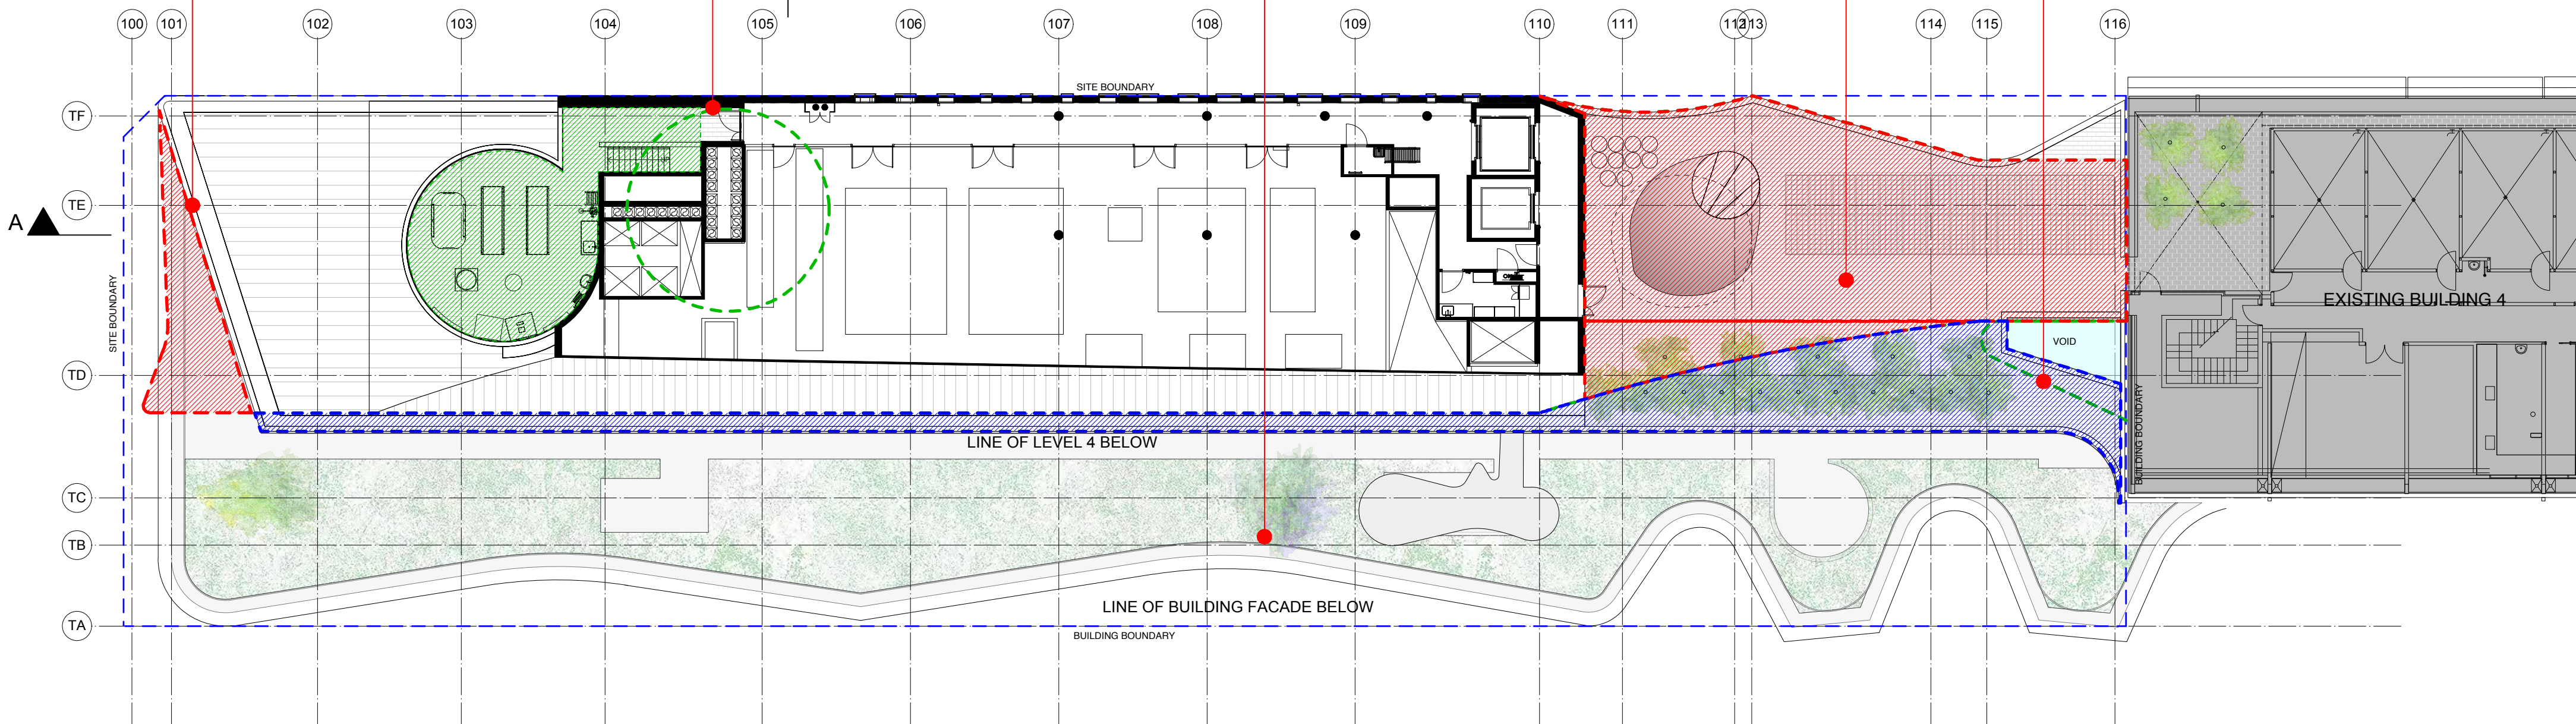


SITE BOUNDARY

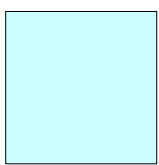


VOID/VENT/ROOFLIGHT AS
NOTED

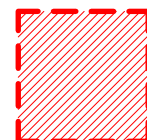


DELETED ITEMS

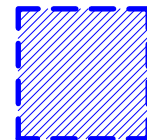

ADDED ITEMS

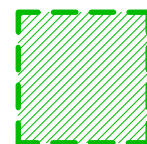

ALTERED ITEMS

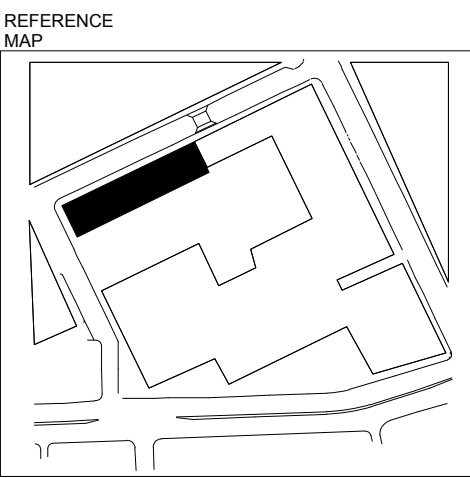

0 4 8 16m
1:250

NOTES

1. BUILDER/CONTRACTOR SHALL VERIFY JOB DIMENSIONS BEFORE ANY JOB COMMENCES.
2. FIGURED DIMENSIONS TAKE PRECEDENCE OVER DRAWINGS AND JOB DIMENSIONS.
3. ALL SHOP DRAWINGS SHALL BE SUBMITTED TO THE ARCHITECT/CONSULTANT, AND MANUFACTURE SHALL NOT COMMENCE PRIOR TO RETURN OF INSPECTED SHOP DRAWINGS BY THE ARCHITECT/CONSULTANT.
4. DO NOT SCALE. ASK.


© COPYRIGHT OF THIS DRAWING IS VESTED IN DURBACH BLOCK JAGGERS ARCHITECTS & BVN.

THIS DRAWING IS AN UNCONTROLLED COPY, UNLESS NOTED OTHERWISE.

REV	DESCRIPTION	DATE
A	Revision A	01/06/11
B	Revision B	03/06/11
C	Revision C	27/07/11
D	Revision D	01/08/11
E	Revision E	01/11/11
F	Revision F	14/11/11
G	Draft EAR Application	05/12/11
H	Project Application	21/12/11
I	Post Test of Adequacy	27/01/12
J	Entry / exit annotation.	12/03/12
K	Revised Jones Street Pedestrian Ramp location. Addition of street footings.	16/04/12
L	SECTION 75W	27/09/13


CONSULTANT

DURBACH BLOCK JAGGERS
Level 2, 9 Roslyn St
Potts Point NSW 2011
tel: (02) 8297 3500
fax: (02) 8297 3510

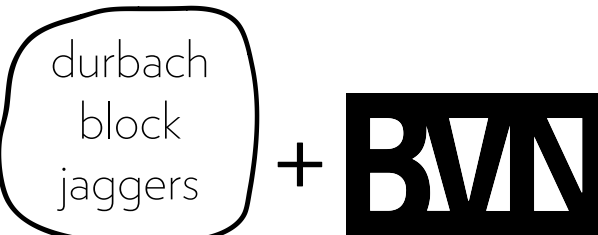

PROJECT

THOMAS ST BUILDING
PROJECT APPLICATION
MP09_0213

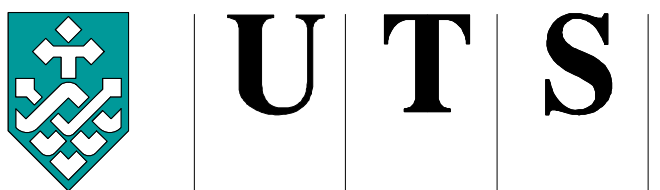

University of Technology, Sydney
FACILITIES MANAGEMENT UNIT
Tower, Building 1, Level 19, 15 Broadway
Broadway NSW 2007
Ph: 9514-2830 Fax: 9514-4690


Drawing Title


FIFTH FLOOR PLANT
CL 05 (RL 35.55)


FMU Project Number			
Drawn By CB	Checked	Approved By	Date App.
Drawing Scale @ A1 1:200	Drawing Status Project Application		
UTS Drg File Name	UTS Drg File No	Rev No L	
Consultant File Number			




1650•110


AMENDMENTS:

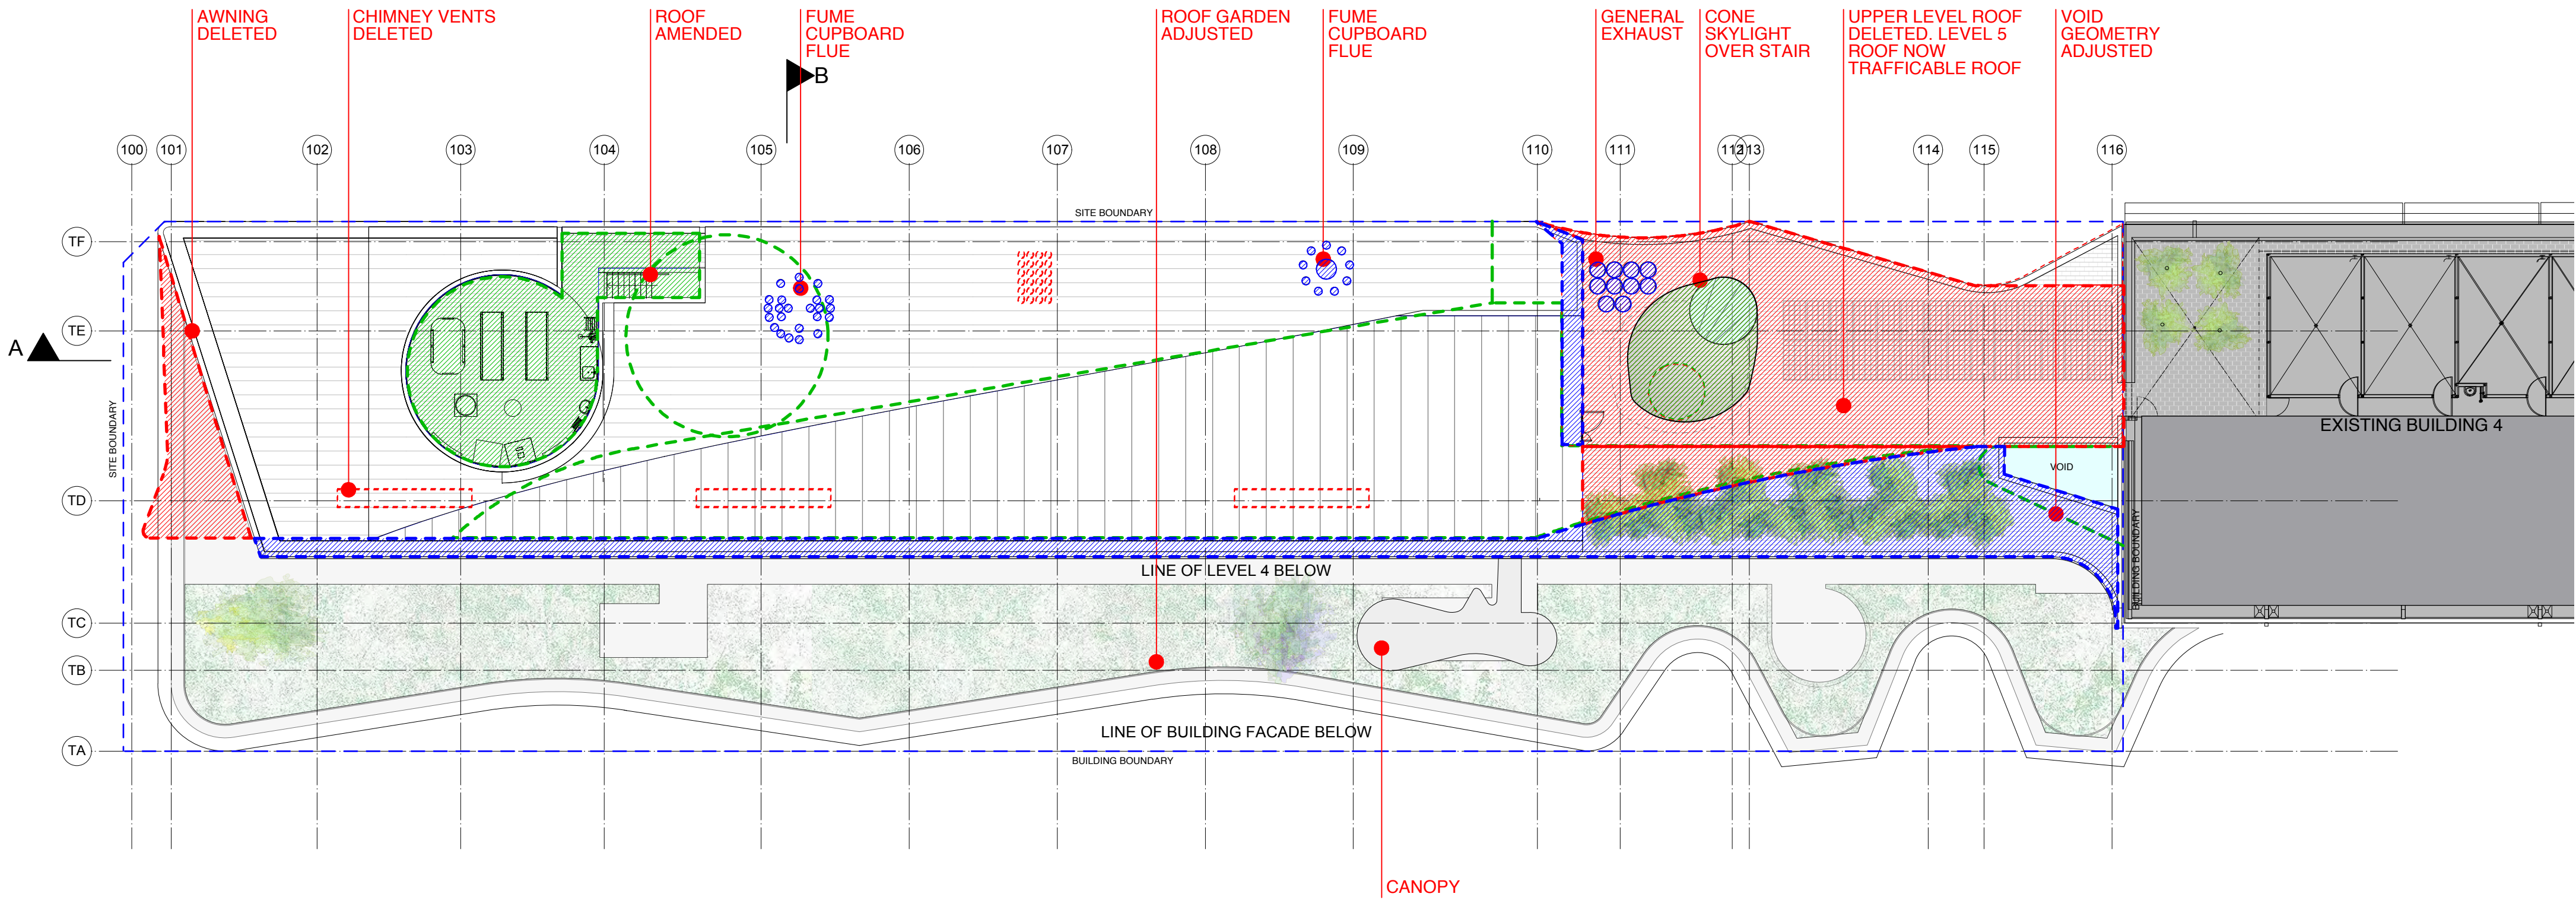

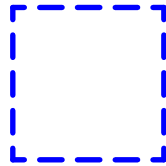 SITE BOUNDARY

  VOID/VENT/ROOFLIGHT AS NOTED

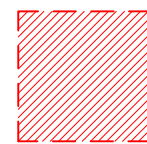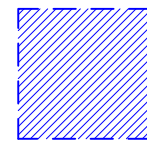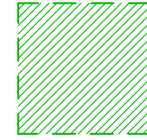 DELETED ITEMS
 ADDED ITEMS
 ALTERED ITEMS

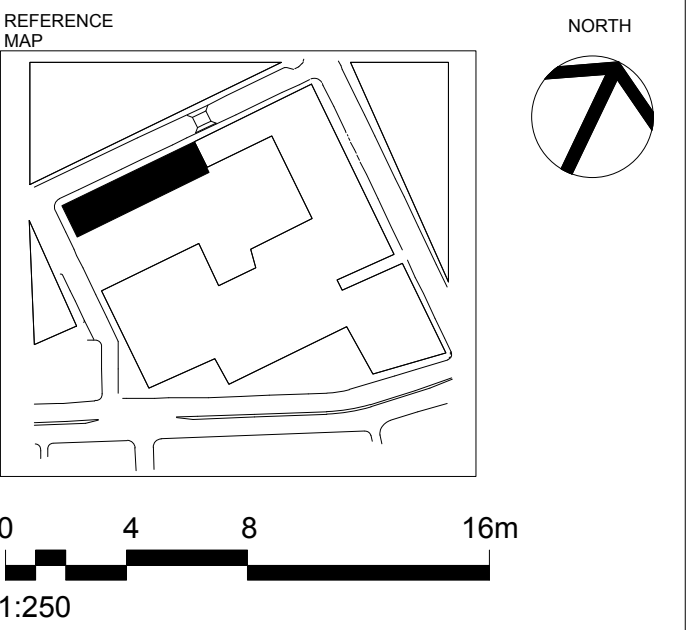


- NOTES
- BUILDER/CONTRACTOR SHALL VERIFY JOB DIMENSIONS BEFORE ANY JOB COMMENCES.
 - FIGURED DIMENSIONS TAKE PRECEDENCE OVER DRAWINGS AND JOB DIMENSIONS.
 - ALL SHOP DRAWINGS SHALL BE SUBMITTED TO THE ARCHITECT/CONSULTANT, AND MANUFACTURE SHALL NOT COMMENCE PRIOR TO RETURN OF INSPECTED SHOP DRAWINGS BY THE ARCHITECT/CONSULTANT.
 - DO NOT SCALE. ASK.

© COPYRIGHT OF THIS DRAWING IS VESTED IN DURBACH BLOCK JAGGERS ARCHITECTS & BVN.

THIS DRAWING IS AN UNCONTROLLED COPY, UNLESS NOTED OTHERWISE.

REV	DESCRIPTION	DATE
A	Revision A	01/06/11
B	Revision B	03/06/11
C	Revision C	27/07/11
D	Revision D	01/08/11
E	Revision E	01/11/11
F	Revision F	14/11/11
G	Draft EAR Application	05/12/11
H	Project Application	21/12/11
I	Post Test of Adequacy	27/01/12
J	Entry / exit annotation.	12/03/12
K	Revised Jones Street Pedestrian Ramp location. Addition of street footings.	16/04/12
L	SECTION 75W	27/09/13

CONSULTANT
DURBACH BLOCK JAGGERS
Level 2, 9 Roslyn St
Potts Point NSW 2011
tel: (02) 8297 3500
fax: (02) 8297 3510

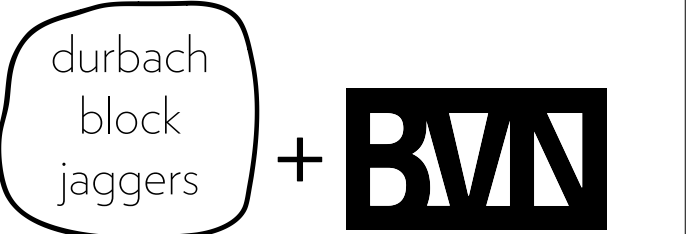

PROJECT
THOMAS ST BUILDING
PROJECT APPLICATION
MP09_0213


 **UTS**
University of Technology, Sydney
FACILITIES MANAGEMENT UNIT
Tower, Building 1, Level 19, 15 Broadway
Broadway NSW 2007
Ph: 9514-2830 Fax: 9514-4690

Drawing Title
ROOF PLAN
(MAX RL 43.10)

FMU Project Number			
Drawn By CB	Checked	Approved By	Date App.
Drawing Scale @ A1 1:200	Drawing Status Project Application		
UTS Drg File Name	UTS Drg File No	Rev No L	
Consultant File Number			

1650•111

25/9/13 7:28:48 PM 1650 Plans SSB-2013.vmx

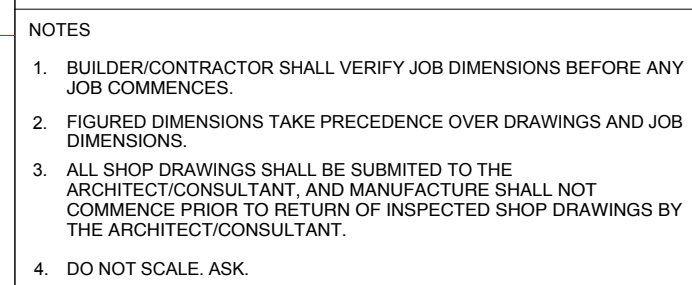

THIS DRAWING IS AN UNCONTROLLED COPY. UNLESS NOTED OTHERWISE

[illegible]

durbach
block
jaggers + BVN



Drawing Title

LONG SECTION A-A

Consultant File Number	1650-112
------------------------	----------



VOID/VENT/ROOFLIGHT
AS NOTED



REFERENCE MAP

0 4 8 16m
1:250

NORTH

NOTES

1. BUILDER/CONTRACTOR SHALL VERIFY JOB DIMENSIONS BEFORE ANY JOB COMMENCES.
2. FIGURED DIMENSIONS TAKE PRECEDENCE OVER DRAWINGS AND JOB DIMENSIONS.
3. ALL SHOP DRAWINGS SHALL BE SUBMITTED TO THE ARCHITECT/CONSULTANT, AND MANUFACTURE SHALL NOT COMMENCE PRIOR TO RETURN OF INSPECTED SHOP DRAWINGS BY THE ARCHITECT/CONSULTANT.
4. DO NOT SCALE. ASK.

© COPYRIGHT OF THIS DRAWING IS VESTED IN DURBACH BLOCK JAGGERS ARCHITECTS & BVN.

THIS DRAWING IS AN UNCONTROLLED COPY, UNLESS NOTED OTHERWISE.

REV	DESCRIPTION	DATE
D	Revision D	01/08/11
E	Revision E	01/11/11
F	Revision F	14/11/11
G	Draft EAR Application	5/12/11
H	Project Application	19/12/11
I	Post Test of Adequacy	27/01/12
L	SECTION 75W	11/09/13

CONSULTANT

DURBACH BLOCK JAGGERS
Level 2, 9 Roslyn St
Potts Point NSW 2011
tel: (02) 8297 3500
fax: (02) 8297 3510

durbach
block
jaggers + BVN

PROJECT

THOMAS ST BUILDING
PROJECT APPLICATION
MP09_0213


UTS
University of Technology, Sydney
FACILITIES MANAGEMENT UNIT
Tower, Building 1, Level 19, 15 Broadway
Broadway NSW 2007
Ph: 9514-2830 Fax: 9514-4690

Drawing Title

NORTH
(THOMAS STREET)
ELEVATION

FMU Project Number

Drawn By CB	Checked	Approved By	Date App.
Drawing Scale @ A1 1:200	Drawing Status Project Application		
UTS Drg File Name	UTS Drg File No	Rev No L	
Consultant File Number		1650•114	

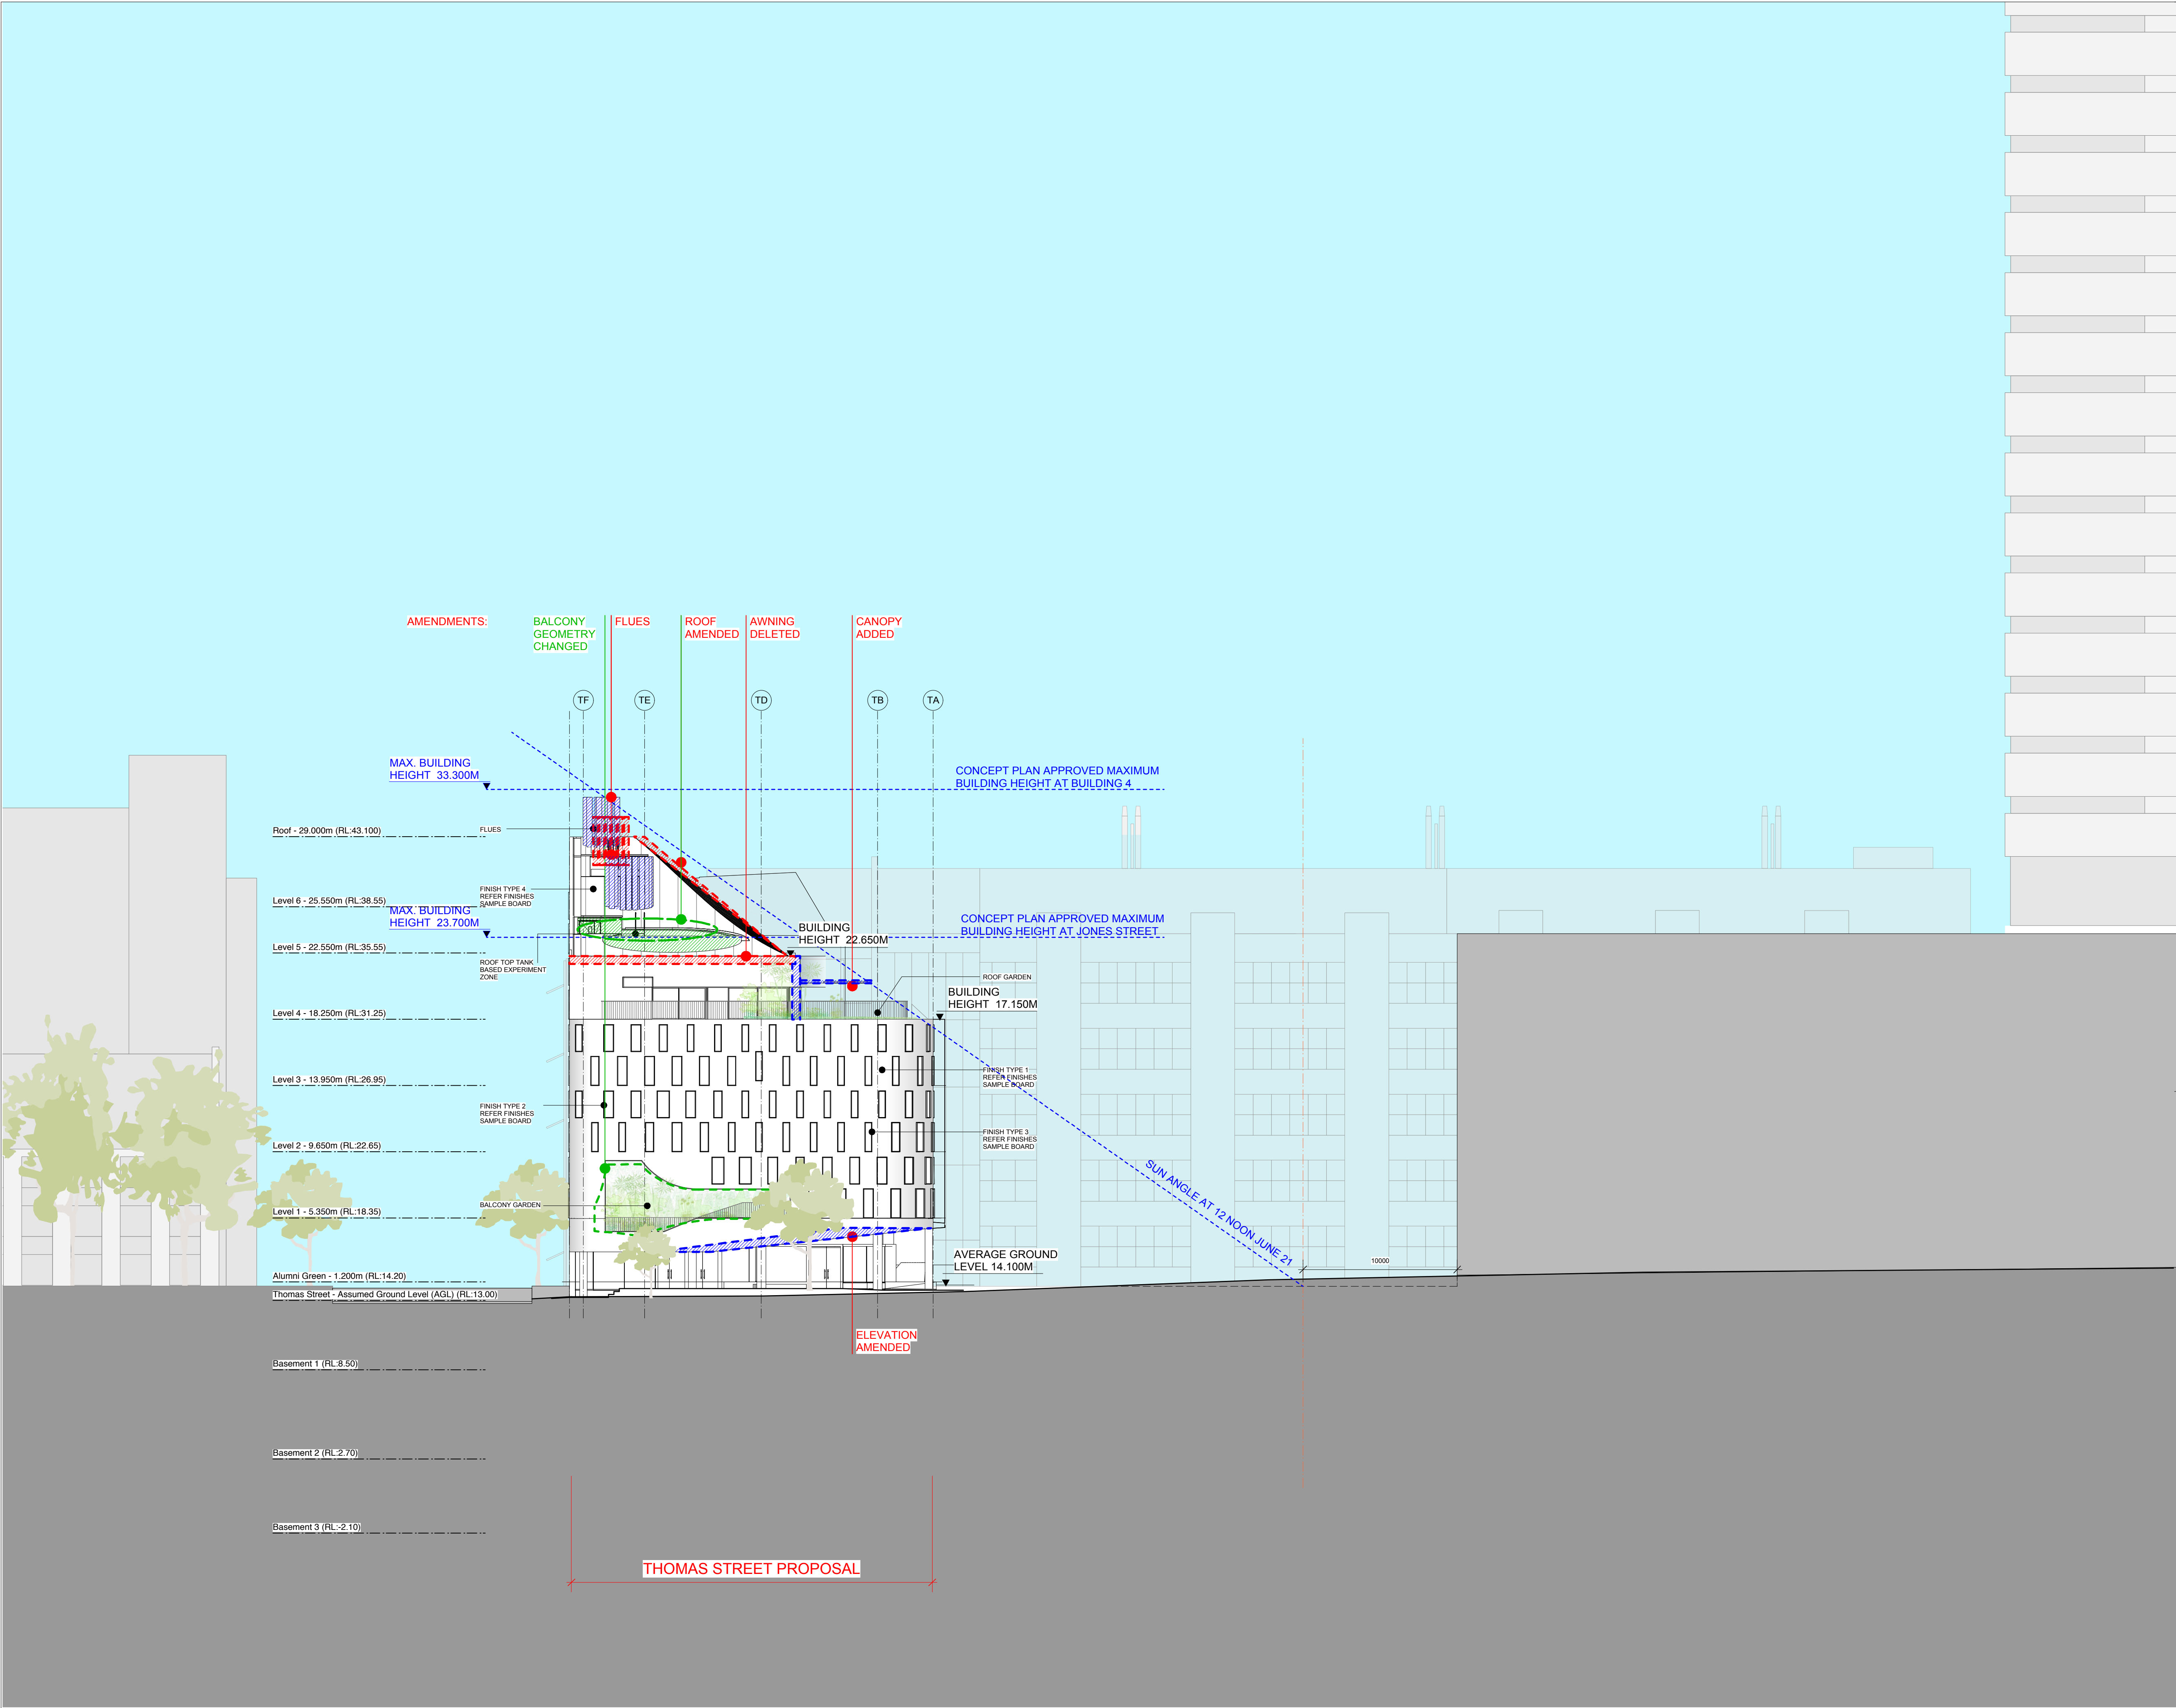

REFERENCE MAP

0 4 8 16m
1:250

NORTH

NOTES

1. BUILDER/CONTRACTOR SHALL VERIFY JOB DIMENSIONS BEFORE ANY JOB COMMENCES.
2. FIGURED DIMENSIONS TAKE PRECEDENCE OVER DRAWINGS AND JOB DIMENSIONS.
3. ALL SHOP DRAWINGS SHALL BE SUBMITTED TO THE ARCHITECT/CONSULTANT, AND MANUFACTURE SHALL NOT COMMENCE PRIOR TO RETURN OF INSPECTED SHOP DRAWINGS BY THE ARCHITECT/CONSULTANT.
4. DO NOT SCALE. ASK.

© COPYRIGHT OF THIS DRAWING IS VESTED IN DURBACH BLOCK JAGGERS ARCHITECTS & BVN.

THIS DRAWING IS AN UNCONTROLLED COPY, UNLESS NOTED OTHERWISE.

REV	DESCRIPTION	DATE
D	Revision D	01/08/11
E	Revision E	01/11/11
F	Revision F	14/11/11
G	Draft EAR Application	5/12/11
H	Project Application	19/12/11
I	Post Test of Adequacy	27/01/12
L	SECTION 75W	27/09/13

CONSULTANT

DURBACH BLOCK JAGGERS
Level 2, 9 Roslyn St
Potts Point NSW 2011
tel: (02) 8297 3500
fax: (02) 8297 3510

durbach
block
jaggers

+

BVN

PROJECT

THOMAS ST BUILDING
PROJECT APPLICATION
MP09_0213




UTS

University of Technology, Sydney
FACILITIES MANAGEMENT UNIT
Tower, Building 1, Level 19, 15 Broadway
Broadway NSW 2007
Ph: 9514-2830 Fax: 9514-4690

Drawing Title

**WEST (JONES STREET)
ELEVATION**

FMU Project Number			
Drawn By CB	Checked	Approved By	Date App.
Drawing Scale @ A1 1:200		Drawing Status Project Application	
UTS Drg File Name	UTS Drg File No	Rev No L	
Consultant File Number		1650•115	

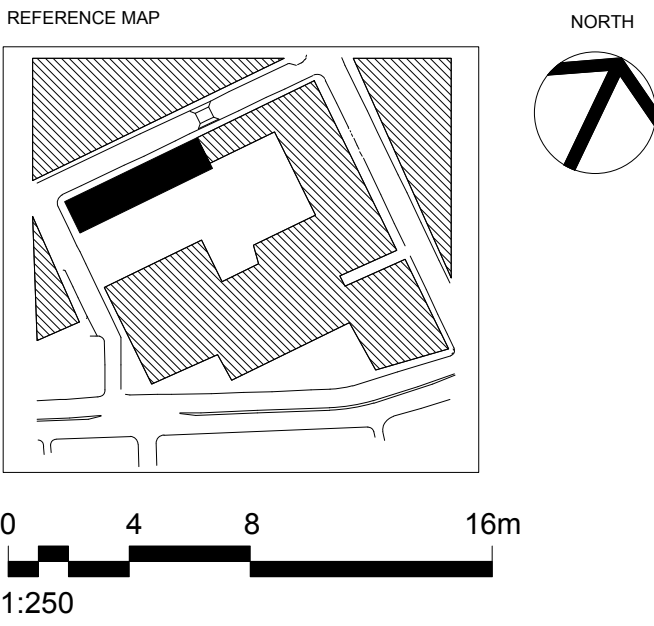


- NOTES
1. BUILDER/CONTRACTOR SHALL VERIFY JOB DIMENSIONS BEFORE ANY JOB COMMENCES.
 2. FIGURED DIMENSIONS TAKE PRECEDENCE OVER DRAWINGS AND JOB DIMENSIONS.
 3. ALL SHOP DRAWINGS SHALL BE SUBMITTED TO THE ARCHITECT/CONSULTANT, AND MANUFACTURE SHALL NOT COMMENCE PRIOR TO RETURN OF INSPECTED SHOP DRAWINGS BY THE ARCHITECT/CONSULTANT.
 4. DO NOT SCALE. ASK.

© COPYRIGHT OF THIS DRAWING IS VESTED IN DURBACH BLOCK JAGGERS ARCHITECTS & BVN.


THIS DRAWING IS AN UNCONTROLLED COPY, UNLESS NOTED OTHERWISE.

REV	DESCRIPTION	DATE
D	Revision D	01/08/11
E	Revision E	01/11/11
F	Revision F	14/11/11
G	Draft EAR Application	5/12/11
H	Project Application	19/12/11
I	Post Test of Adequacy	27/01/12
L	SECTION 75W	27/09/13

CONSULTANT
DURBACH BLOCK JAGGERS
Level 2, 9 Roslyn St
Potts Point NSW 2011
tel: (02) 8297 3500
fax: (02) 8297 3510

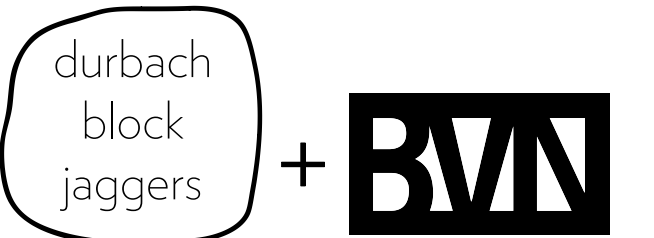

PROJECT
THOMAS ST BUILDING
PROJECT APPLICATION
MP09_0213

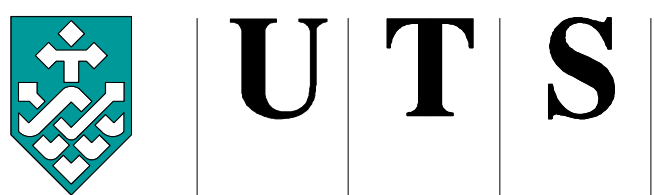

University of Technology, Sydney
FACILITIES MANAGEMENT UNIT
Tower, Building 1, Level 19, 15 Broadway
Broadway NSW 2007
Ph: 9514-2830 Fax: 9514-4690

Drawing Title
**SOUTH
(ALUMNI GREEN)
ELEVATION**

FMU Project Number

Drawn By
CB

Drawing Scale @ A1
1:200

UTS Drg File Name
UTS Drg File No

Consultant File Number

Checked
Approved By
Date App.
Drawing Status
Project Application
Rev No
L

1650•116

AMENDMENTS:

AWNING
DELETED

FLUES

FLUES

ROOF
ADJUSTED

CANOPY
ADDED


GENERAL
EXHAUST

CONE
SKYLIGHT
OVER
STAIR

LEVEL 5
DELETED - NEW
TRAFFICABLE
FLAT ROOF

EXISTING BUILDING 4

EXISTING BUILDING 4

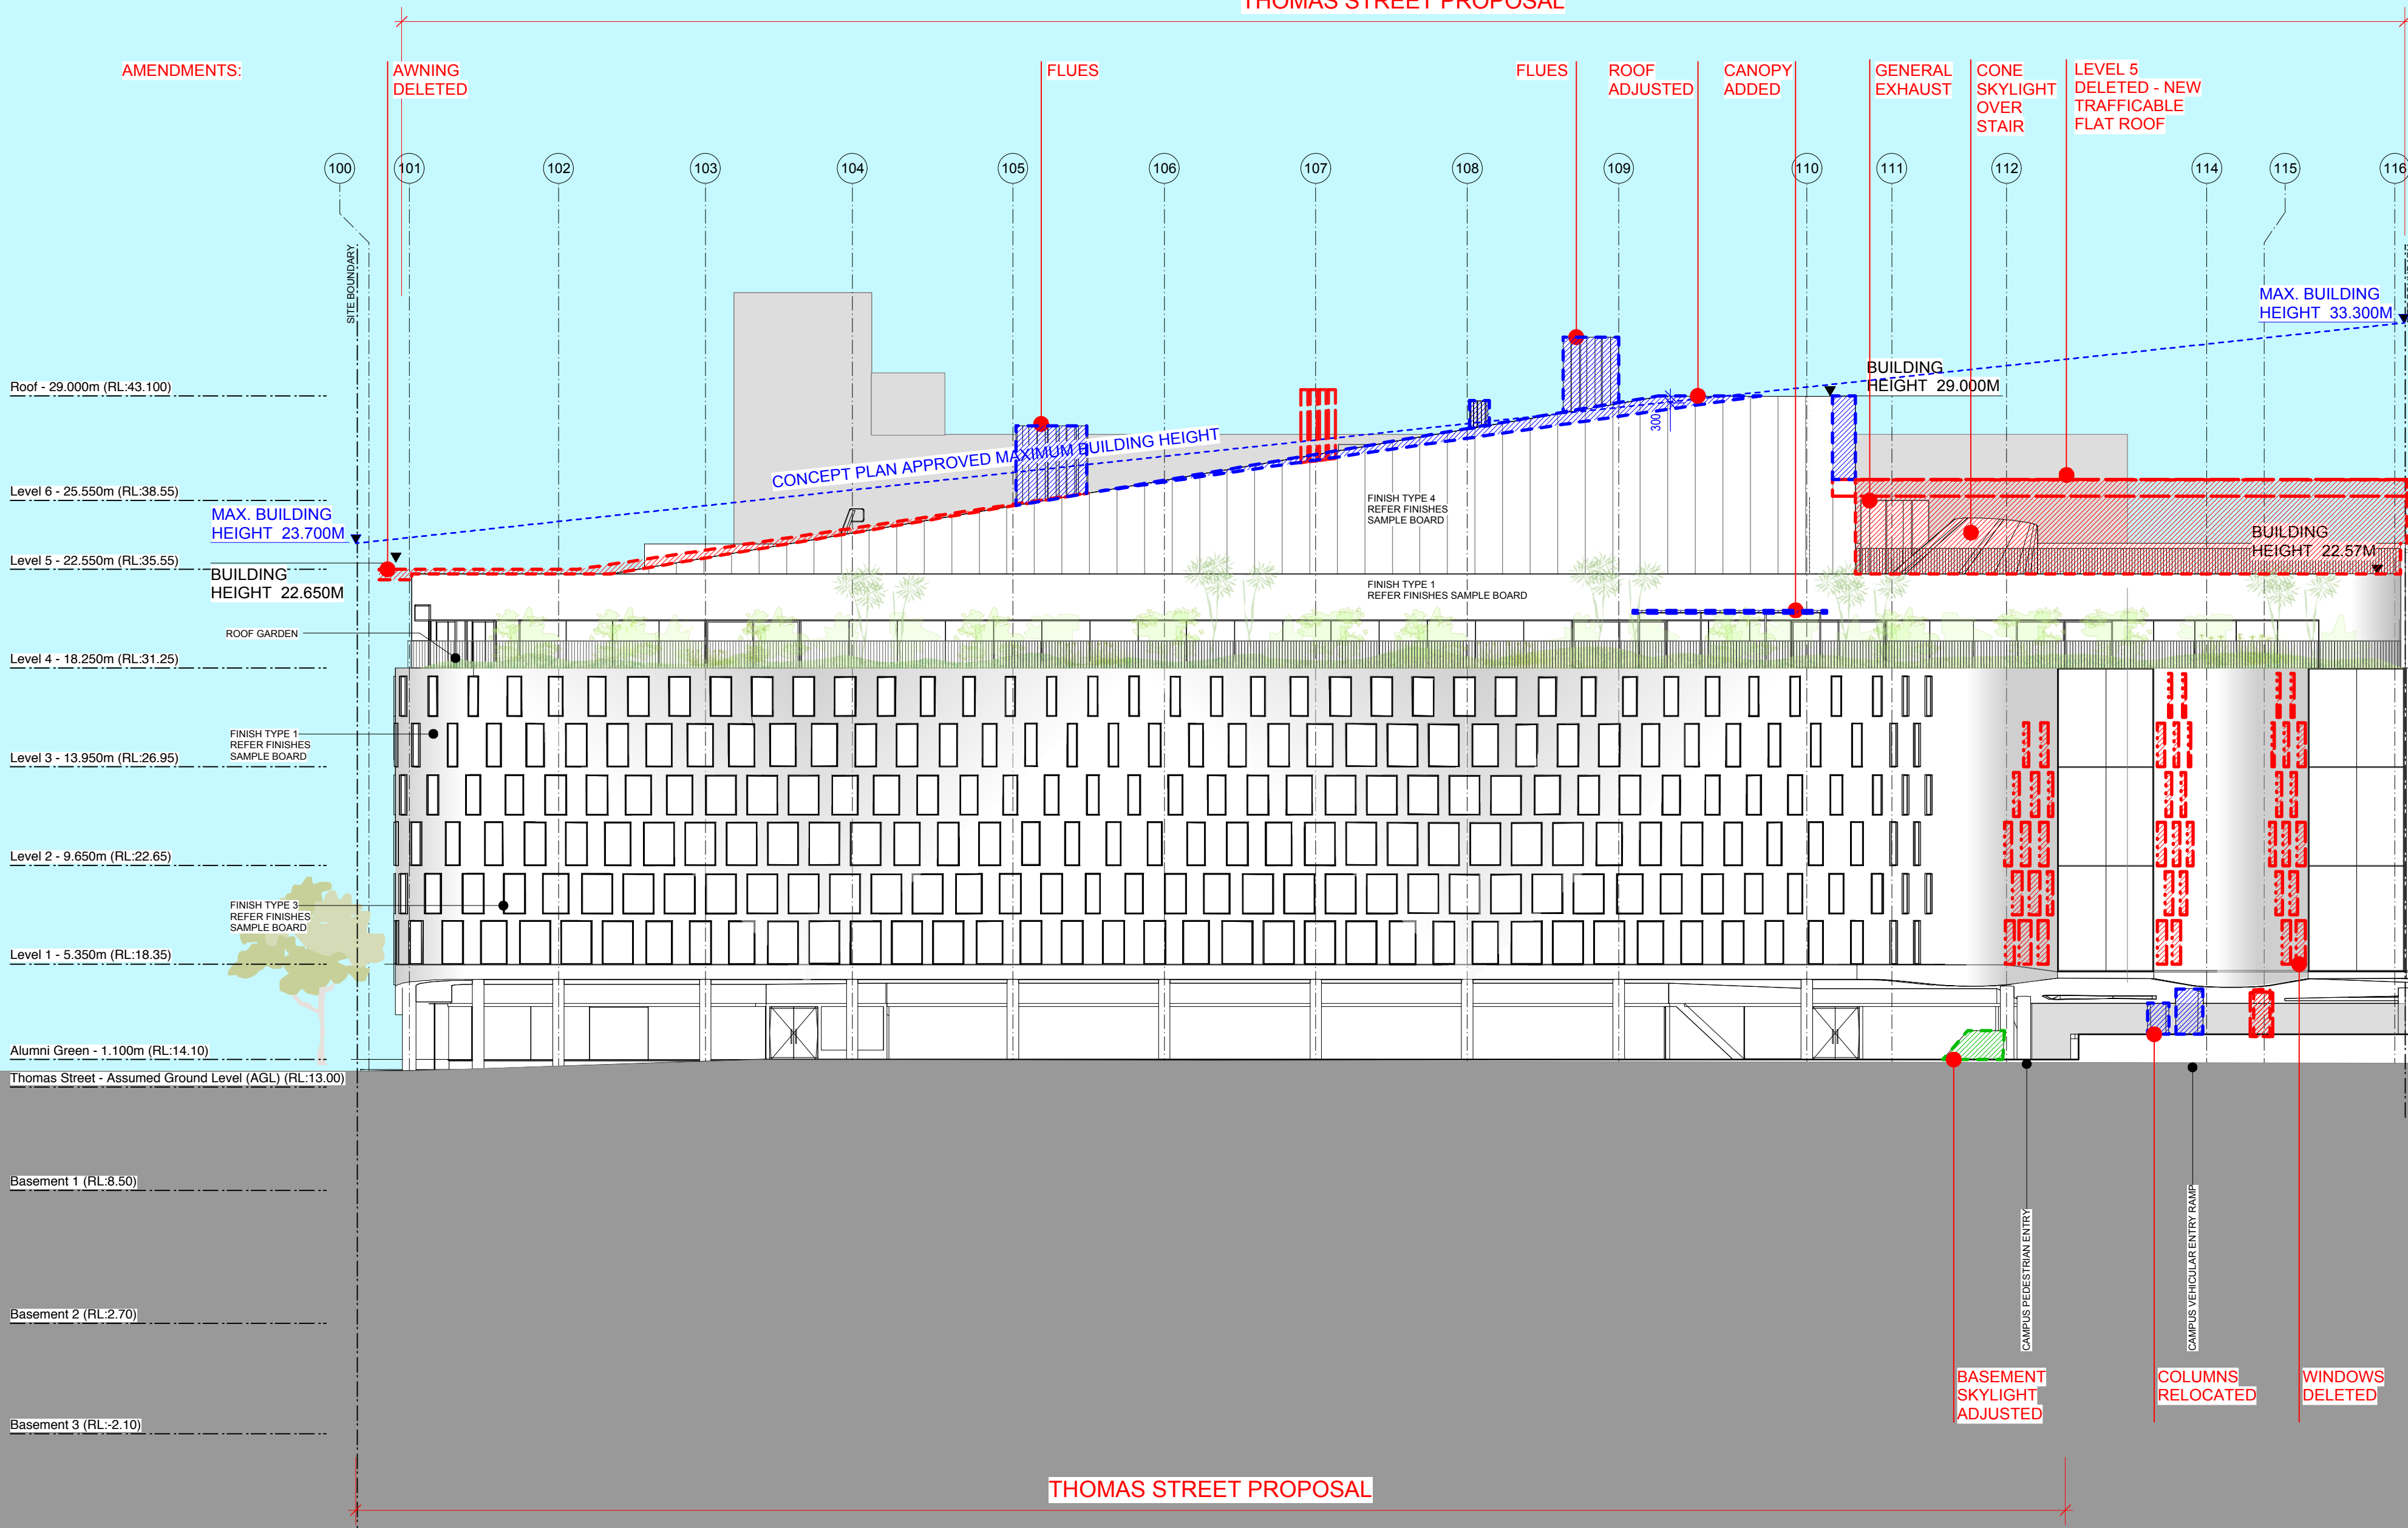

THOMAS STREET PROPOSAL

THOMAS STREET PROPOSAL