


- ESTABLISH SALES AND DISPLAY CENTRE
- CREATE LOT 1 AS PART OF THREE LOT SUBDIVISION

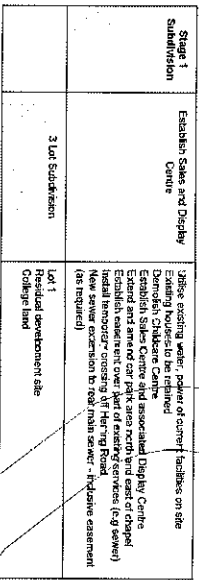


RESIDENTIAL DEVELOPMENT



- WATER AMPLIFICATION FROM EPPING RD.
- WATER EXTENSION INTO BOULEVARD.
- 14 BEYOND COST 10/11 B.DY.

- SUBDIVISION OF LOT 1
- CONSTRUCTION OF BUILDING A
- CONSTRUCTION OF ROAD ON LOT 12

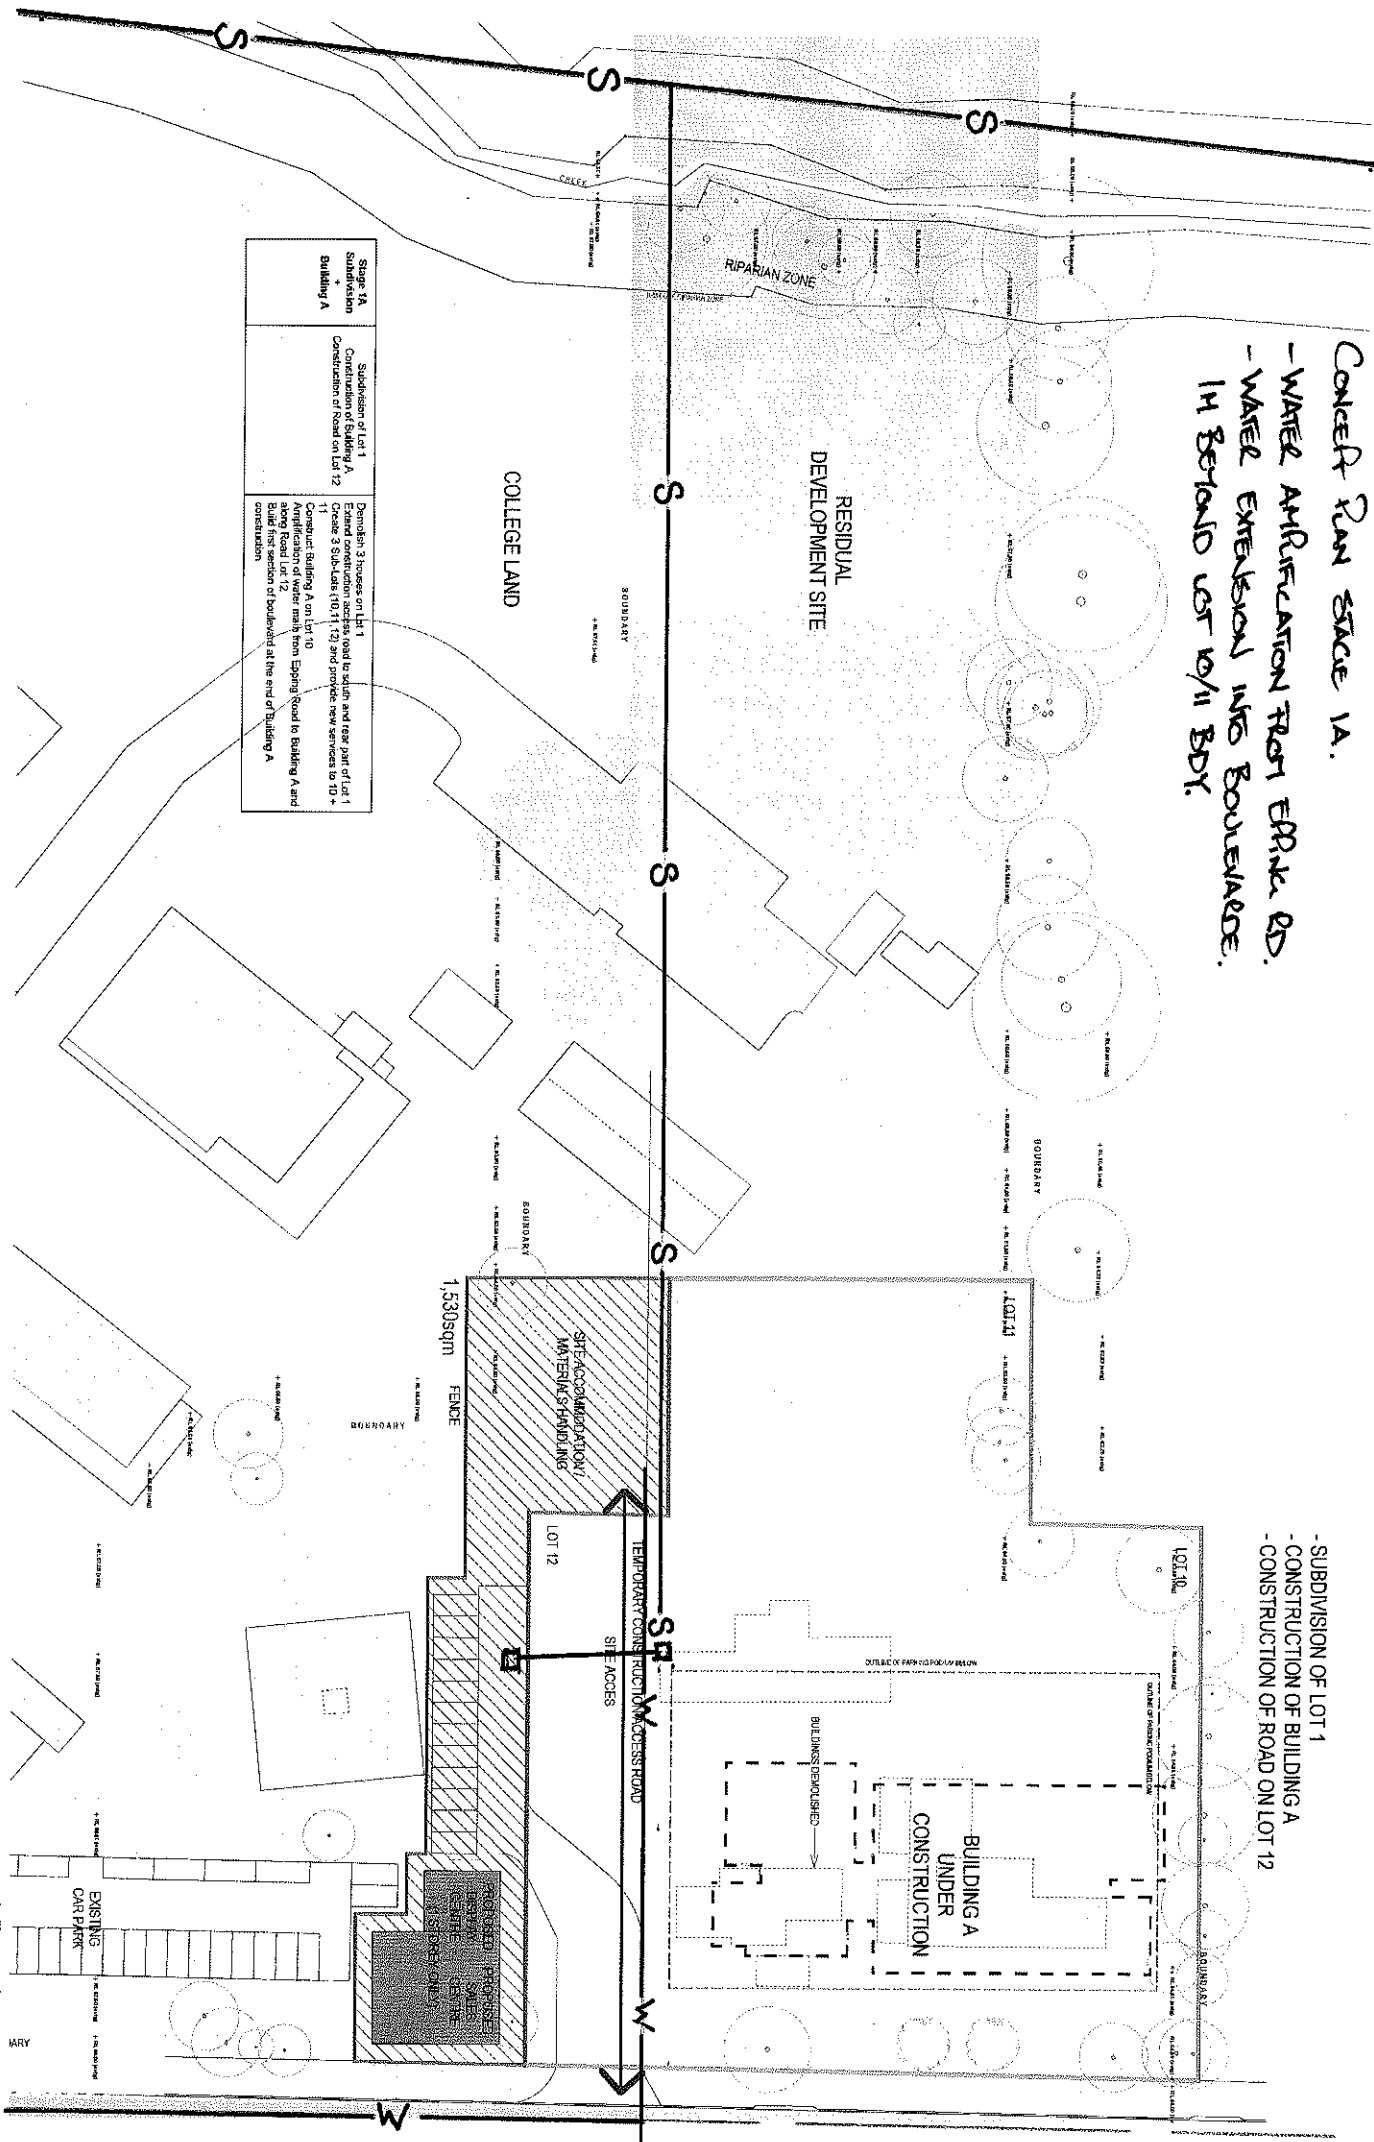


--	---	--

LEWIS PROPERTIES PTY LTD
LEVEL 6, 66 BIRLEY STREET, NORTH SYDNEY
T 02 9966 7000 F 02 9955 3165


LIPMAN

RESIDENTIAL DEVELOPMENT


 -COMPLETION OF WATER EXTENSION
 TO CUL DE SAC HEAD.

-SUBDIVISION OF RESIDUAL DEVELOPMENT LOT INTO
 LOTS 20, 21, 22 AND ROAD LOT 23
 -CONSTRUCTION OF BUILDING C

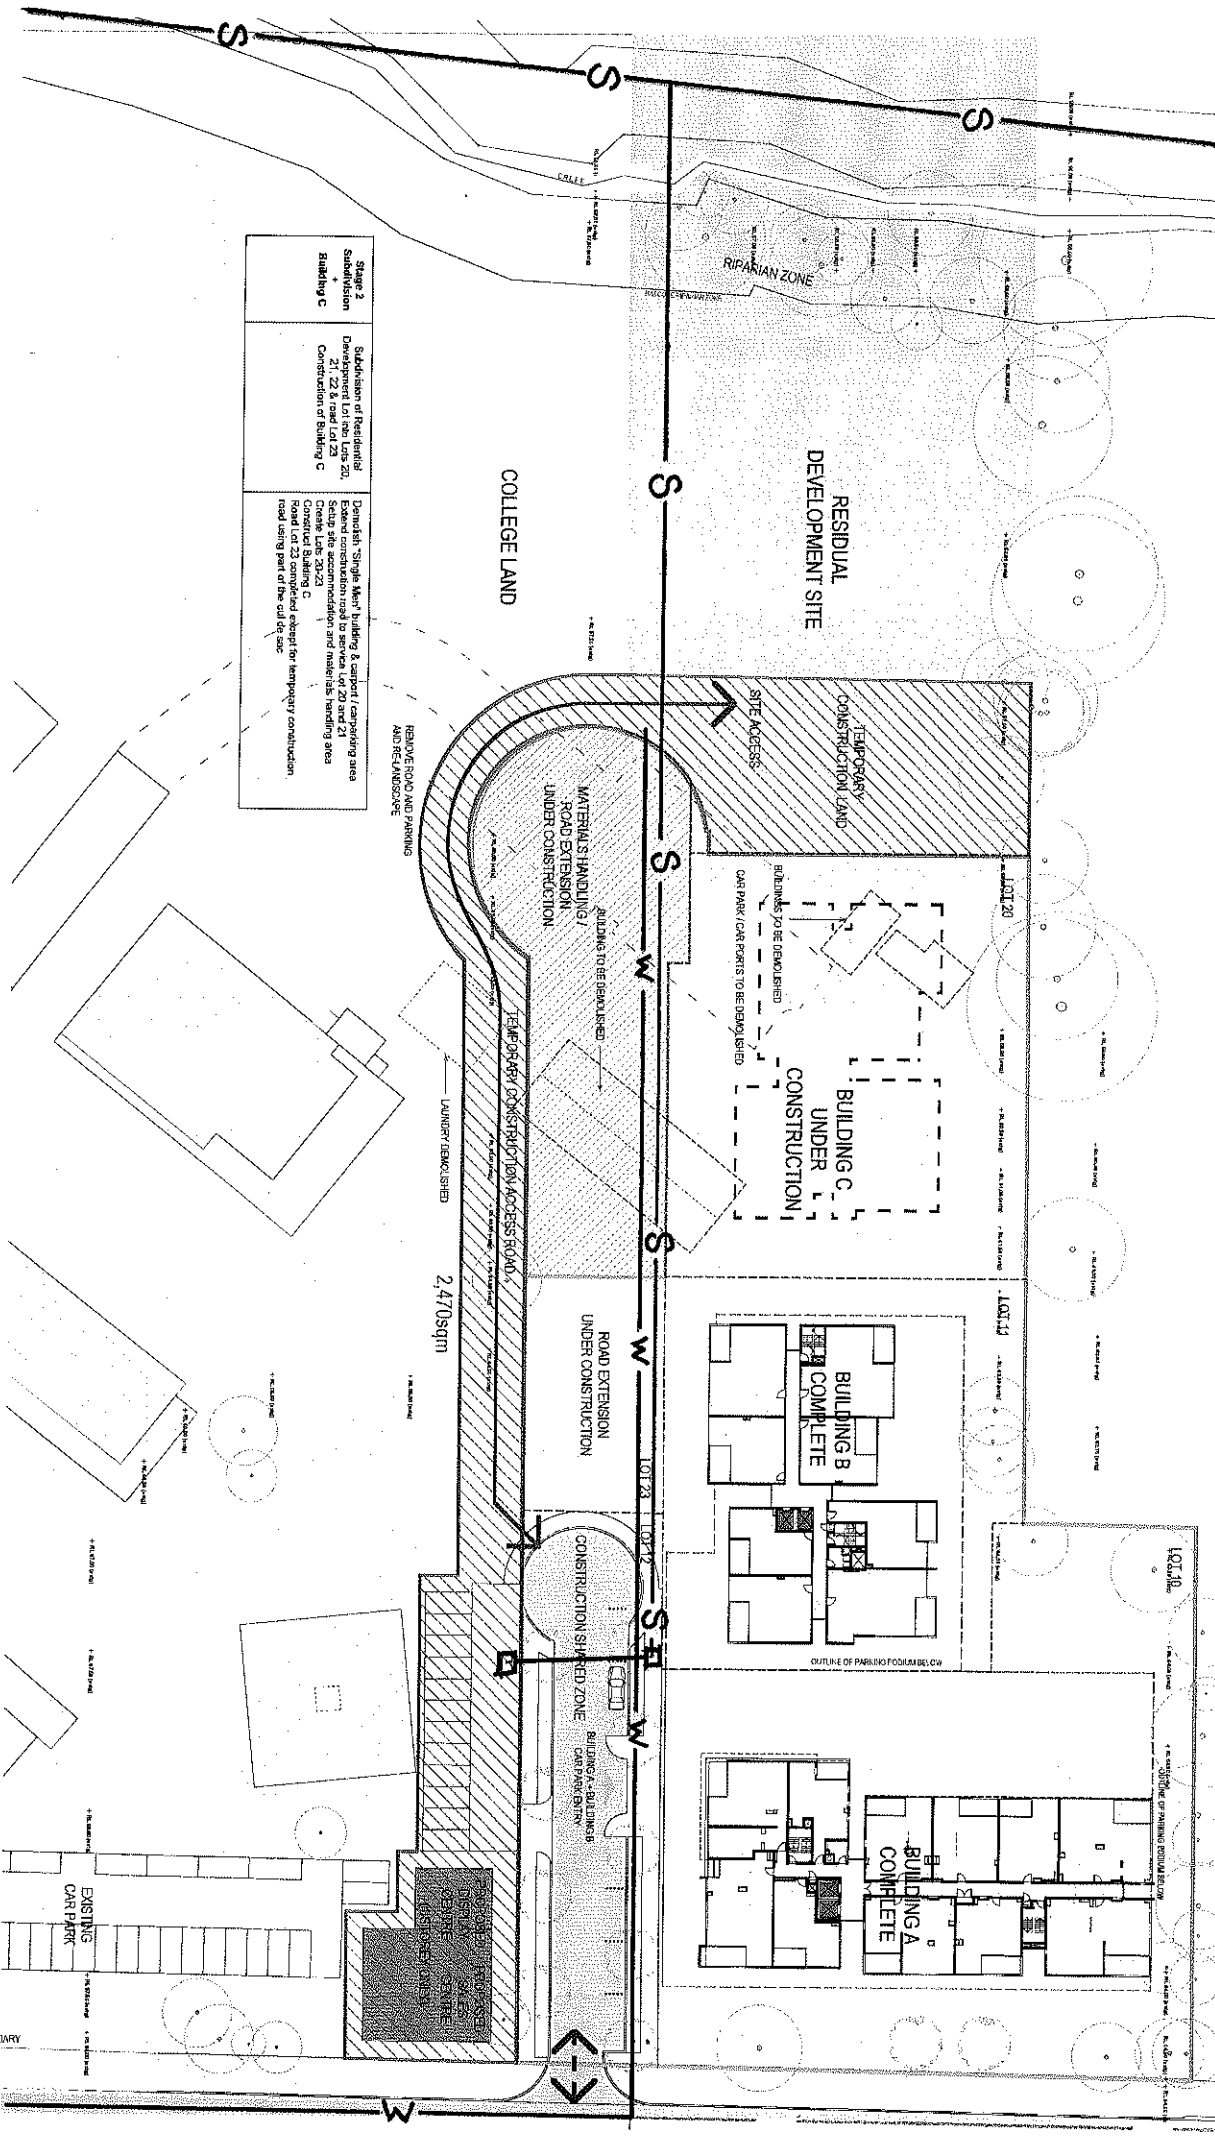

--------------------------------	--	--