


- CONSTRUCTION OF BUILDING D

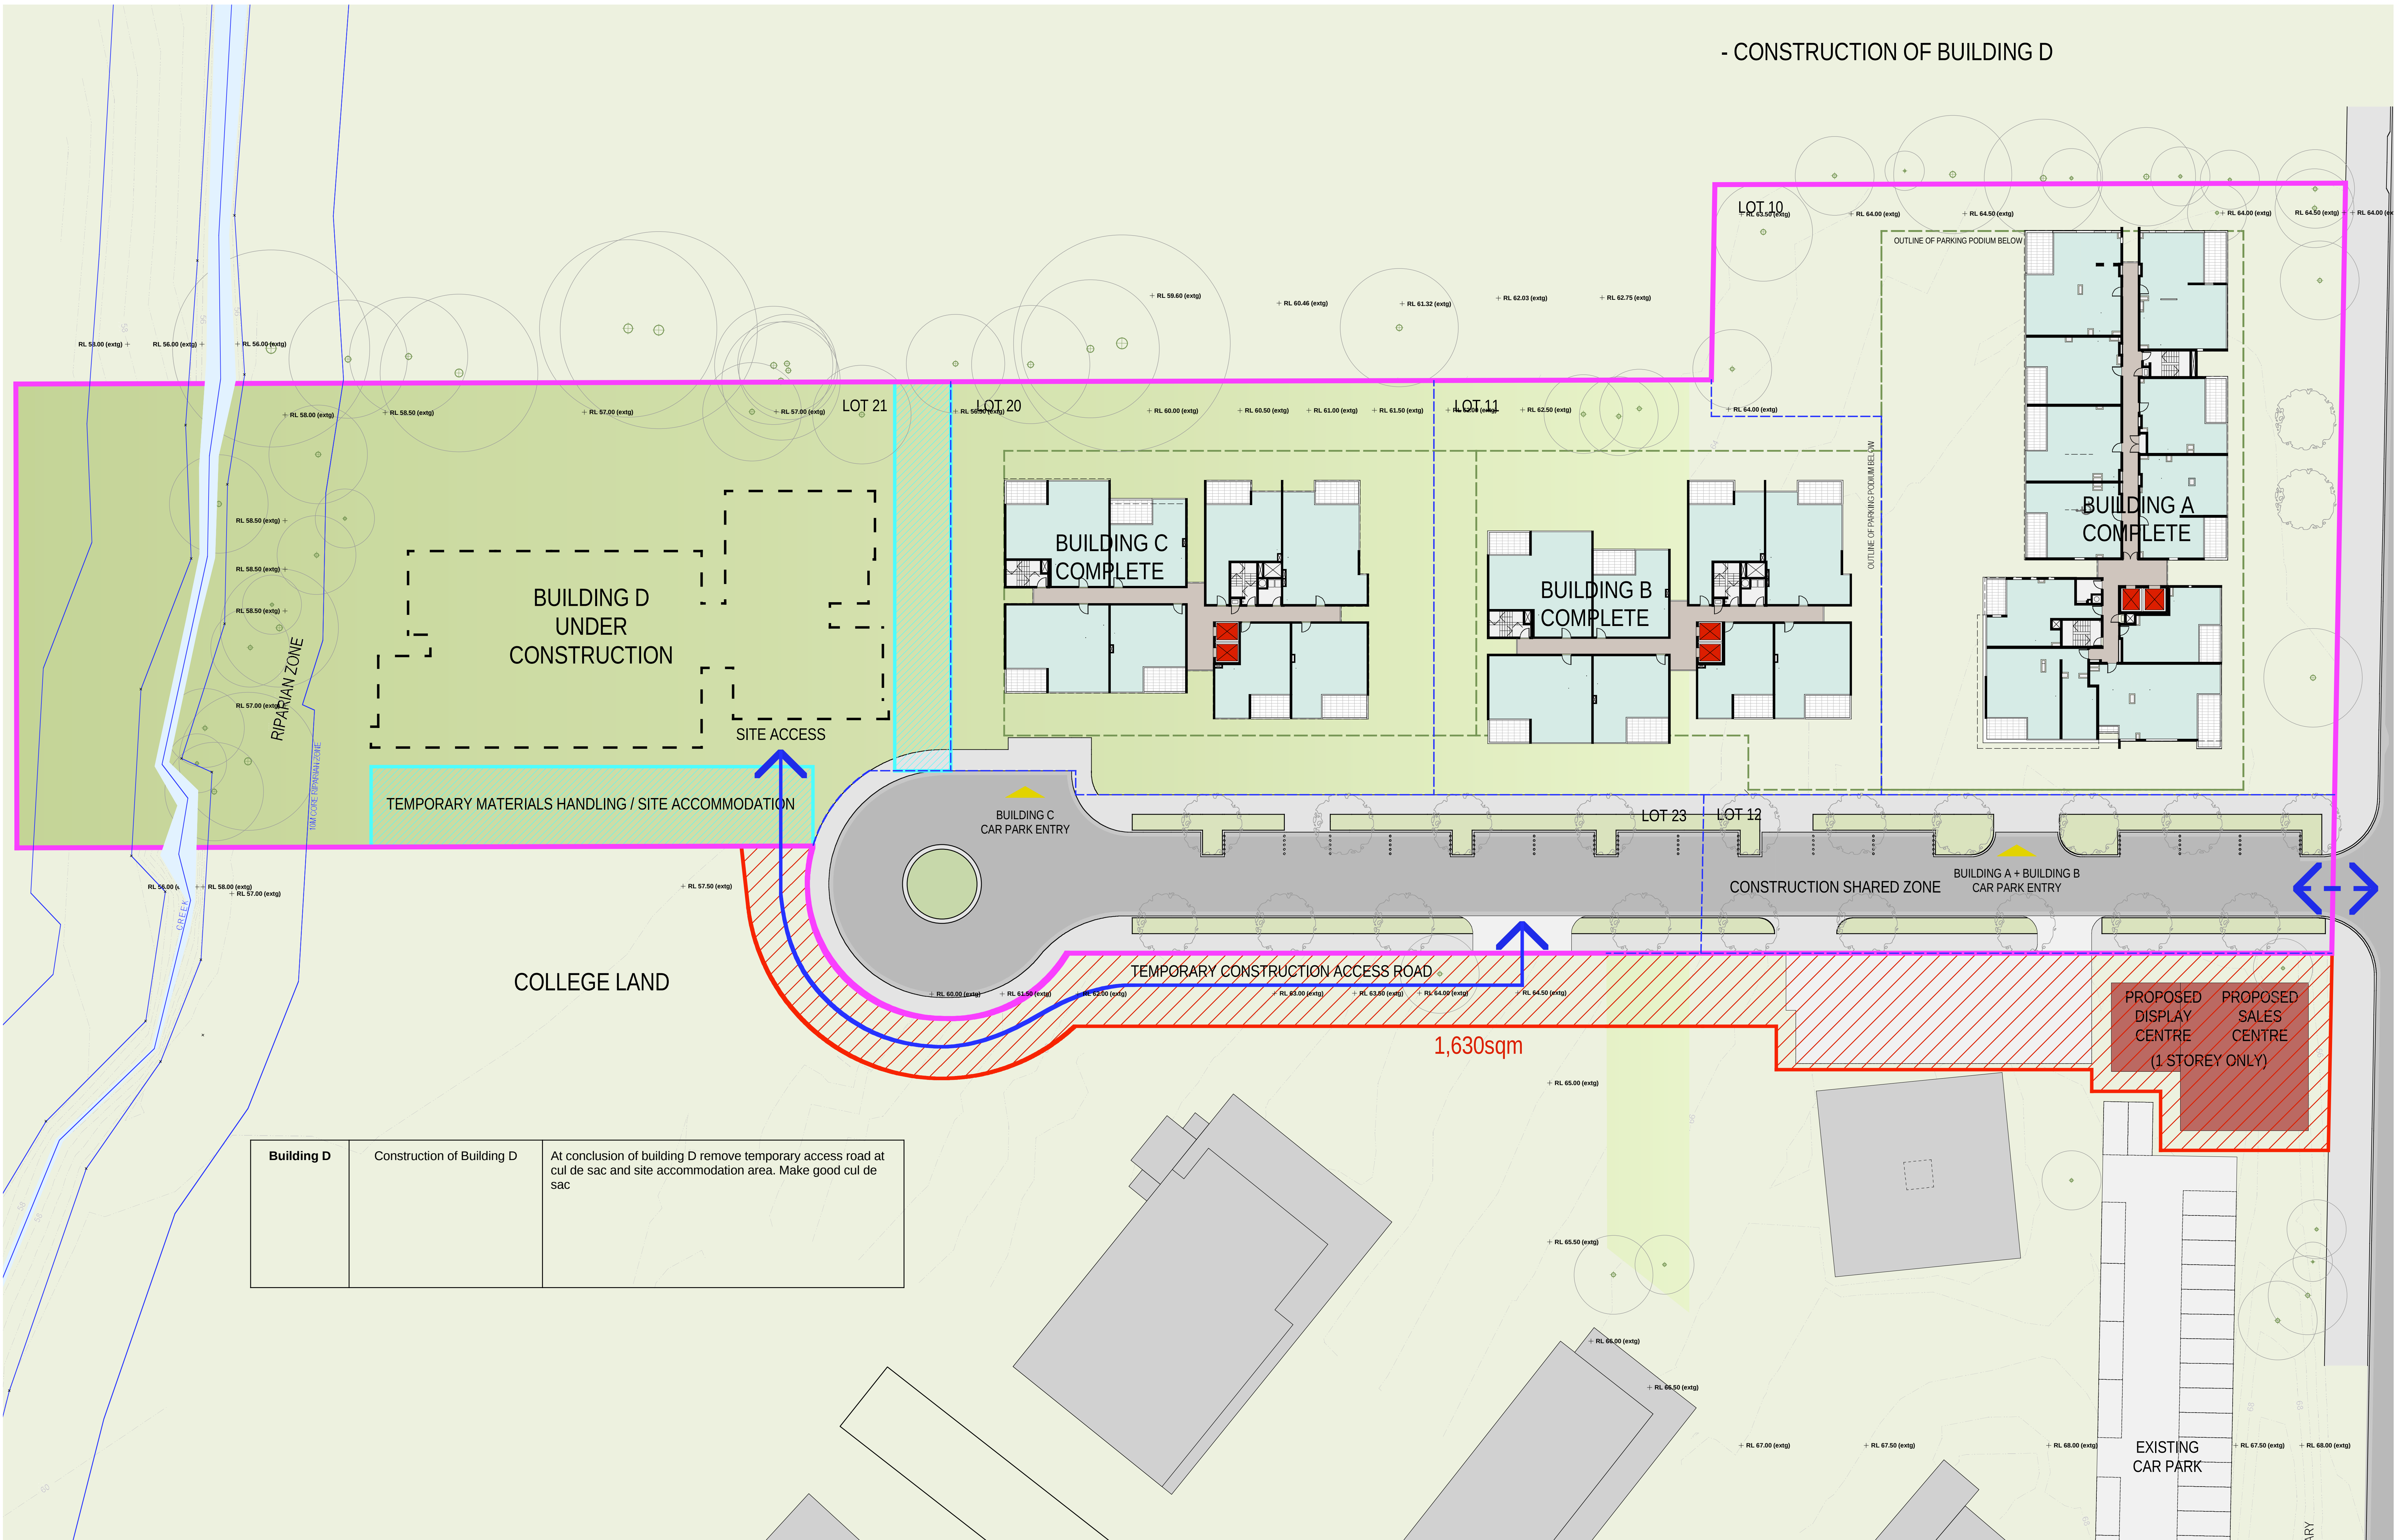

Building D	Construction of Building D	At conclusion of building D remove temporary access road at cul de sac and site accommodation area. Make good cul de sac
-------------------	----------------------------	--