



- ESTABLISH SALES AND DISPLAY CENTRE
 - CREATE LOT 1 AS PART OF THREE LOT SUBDIVISION

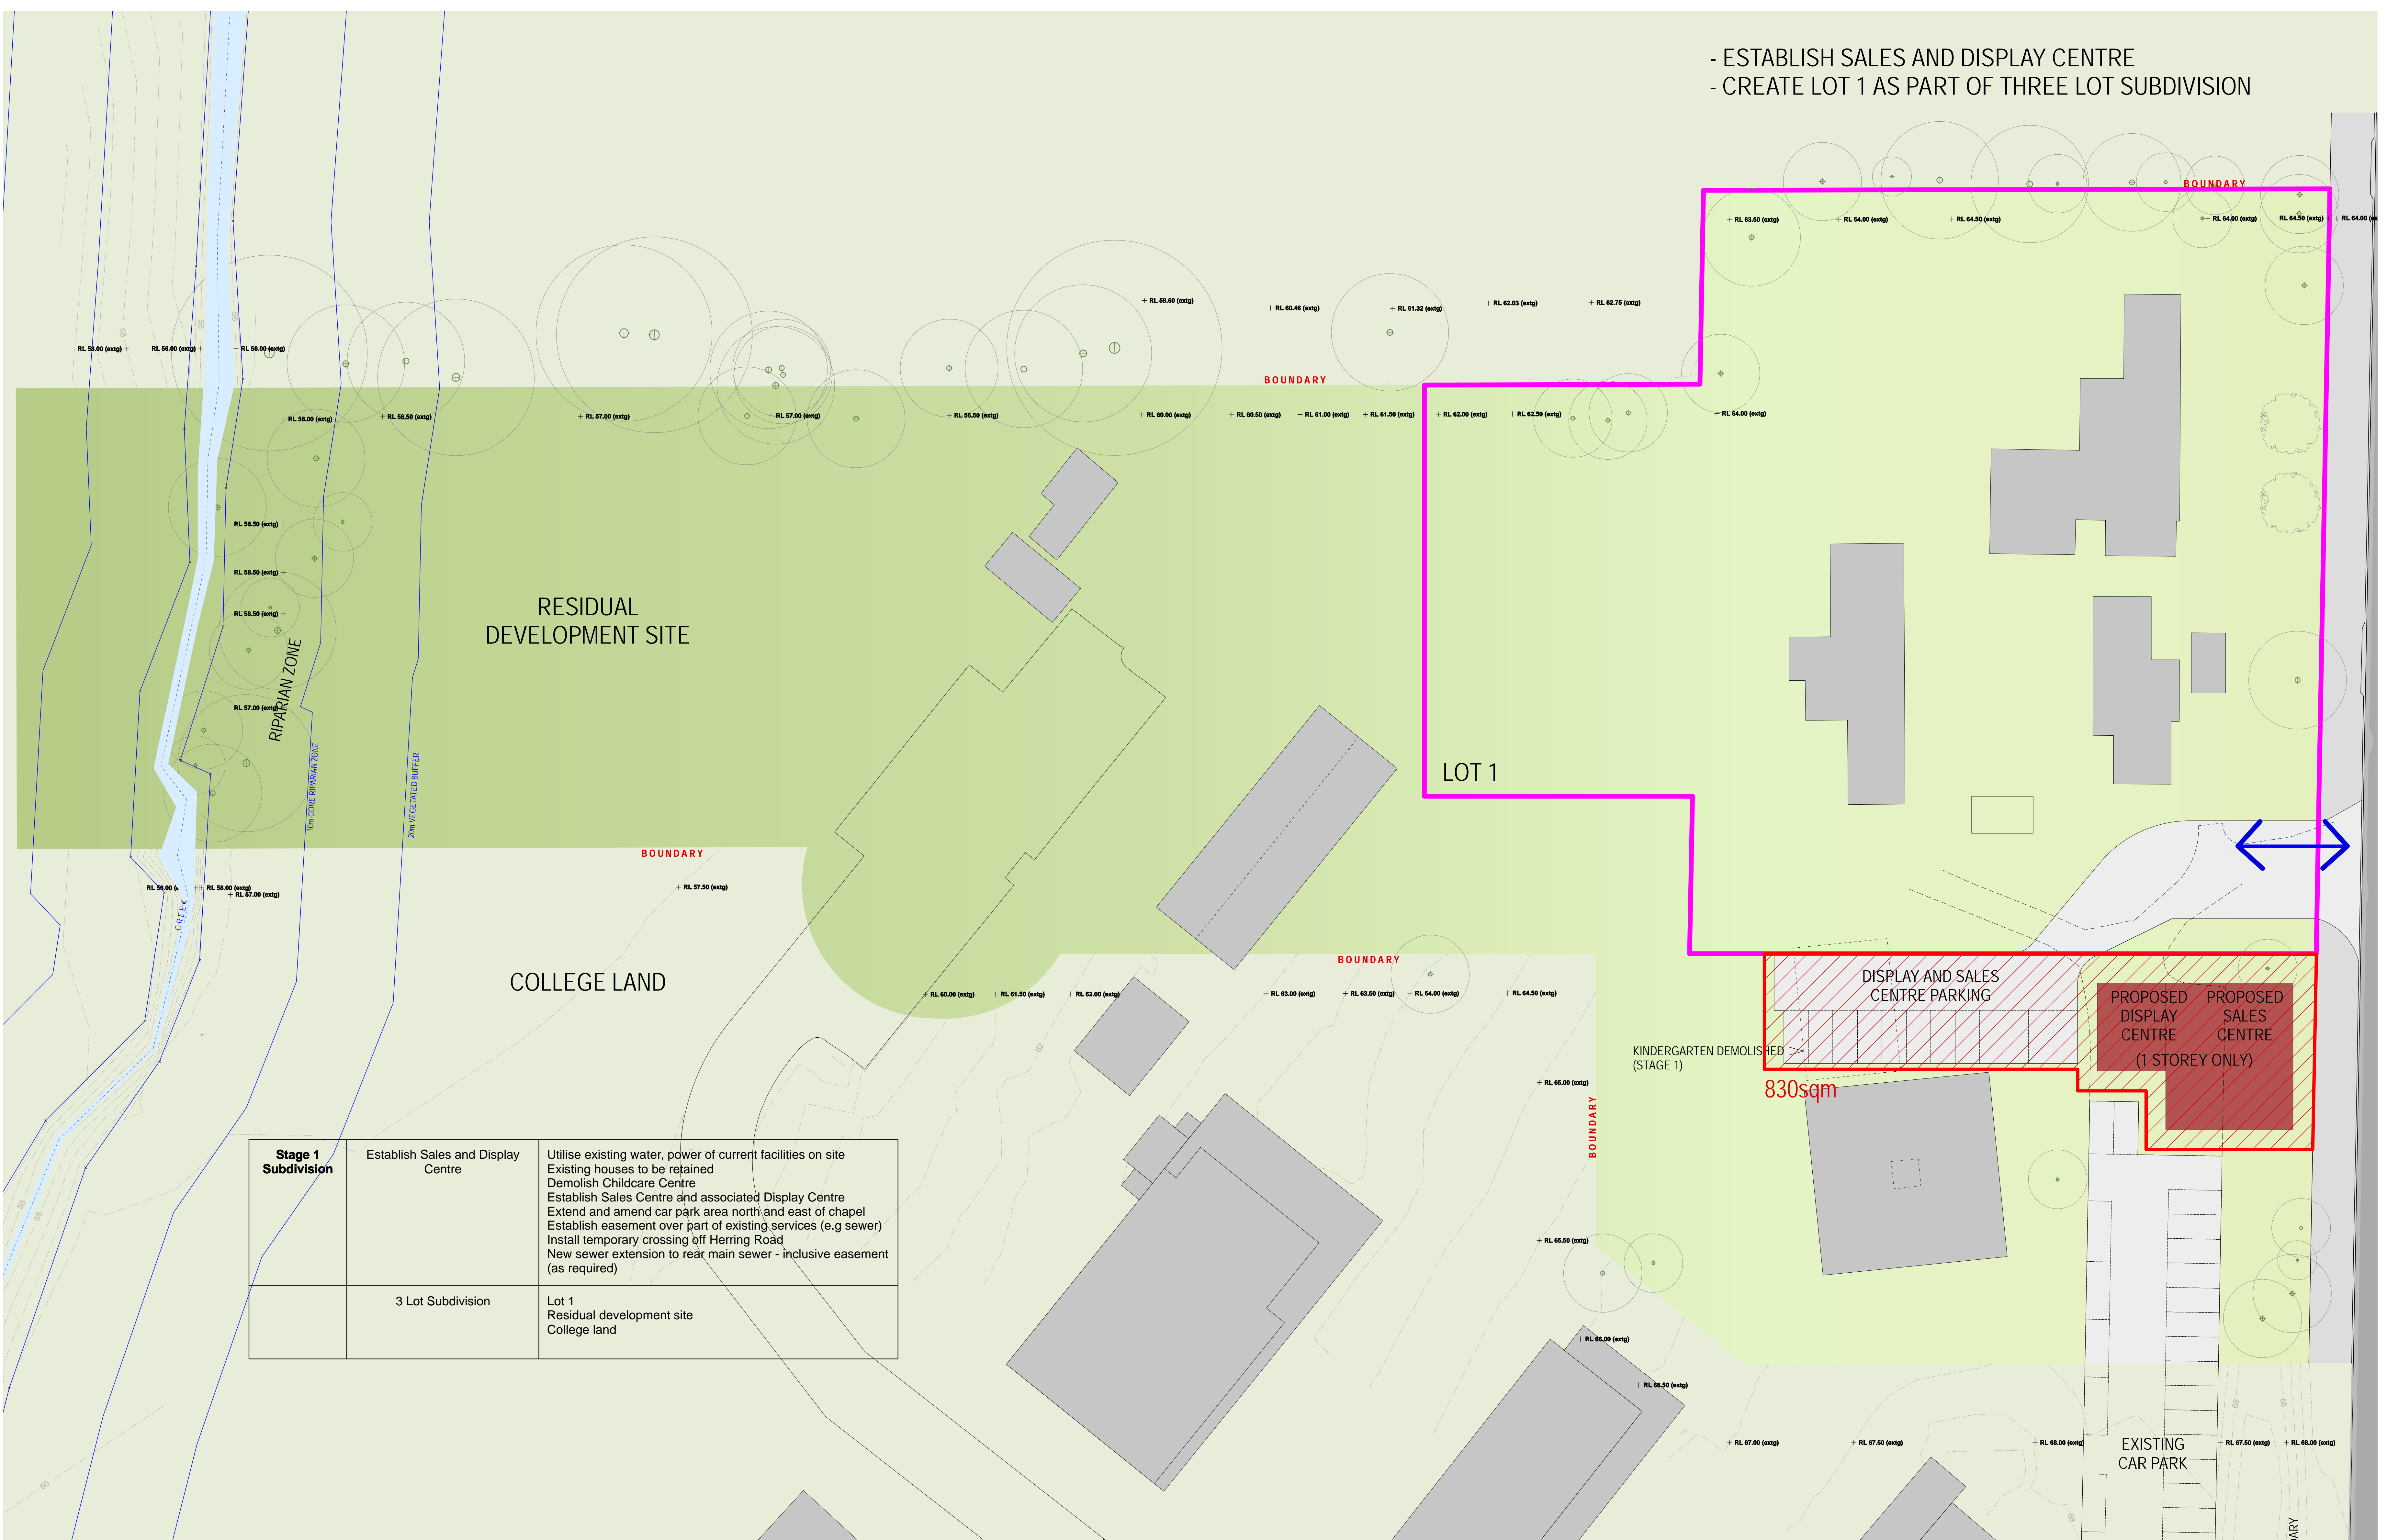

Stage 1 Subdivision	Establish Sales and Display Centre	Utilise existing water, power of current facilities on site Existing houses to be retained Demolish Childcare Centre Establish Sales Centre and associated Display Centre Extend and amend car park area north and east of chapel Establish easement over part of existing services (e.g sewer) Install temporary crossing off Herring Road New sewer extension to rear main sewer - inclusive easement (as required)
	3 Lot Subdivision	Lot 1 Residual development site College land

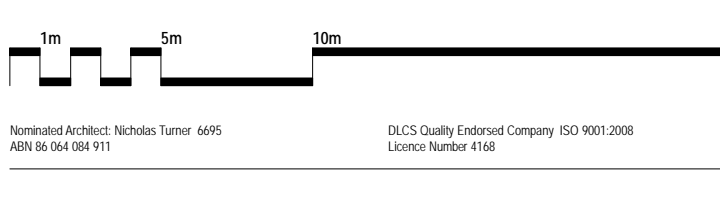

NOTES
 THIS DRAWING IS COPYRIGHTED AND SHALL REMAIN THE PROPERTY OF TURNER + ASSOCIATES ARCHITECTS. NO REPRODUCTION, EITHER WHOLLY OR IN PART, IS PERMITTED WITHOUT THE WRITTEN PERMISSION OF TURNER + ASSOCIATES ARCHITECTS. THE DRAWING IS NOT FOR CONSTRUCTION. DO NOT SCALE FROM DRAWING. REVISIONS SHOULD TAKE PRECEDENCE.

CLIENT
LIPMAN PROPERTIES PTY LTD
 LEVEL 6, 66 BERRY STRET, NORTH SYDNEY
 T 02 9955 7000 F 02 9955 3166



PROJECT TITLE
RESIDENTIAL DEVELOPMENT
 128 HERRING ROAD, MACQUARIE PARK

DRAWING TITLE
Stage 1 Subdivision
 PROJECT APPLICATION, STAGED SUBDIVISION

SCALE	1:250 @B1, 40% @ A3	JOB No.	09047	DRAWN	AM	NORTH
DATE	FOR INFORMATION	DWG No.	A 321	REV	E	
TURNER + ASSOCIATES L1 410 Crown Street Surry Hills NSW 2010 Australia t +61 2 8668 0000 f +61 2 8668 0088						