



- SUBDIVISION OF LOT 1
- CONSTRUCTION OF BUILDING A
- CONSTRUCTION OF ROAD ON LOT 12

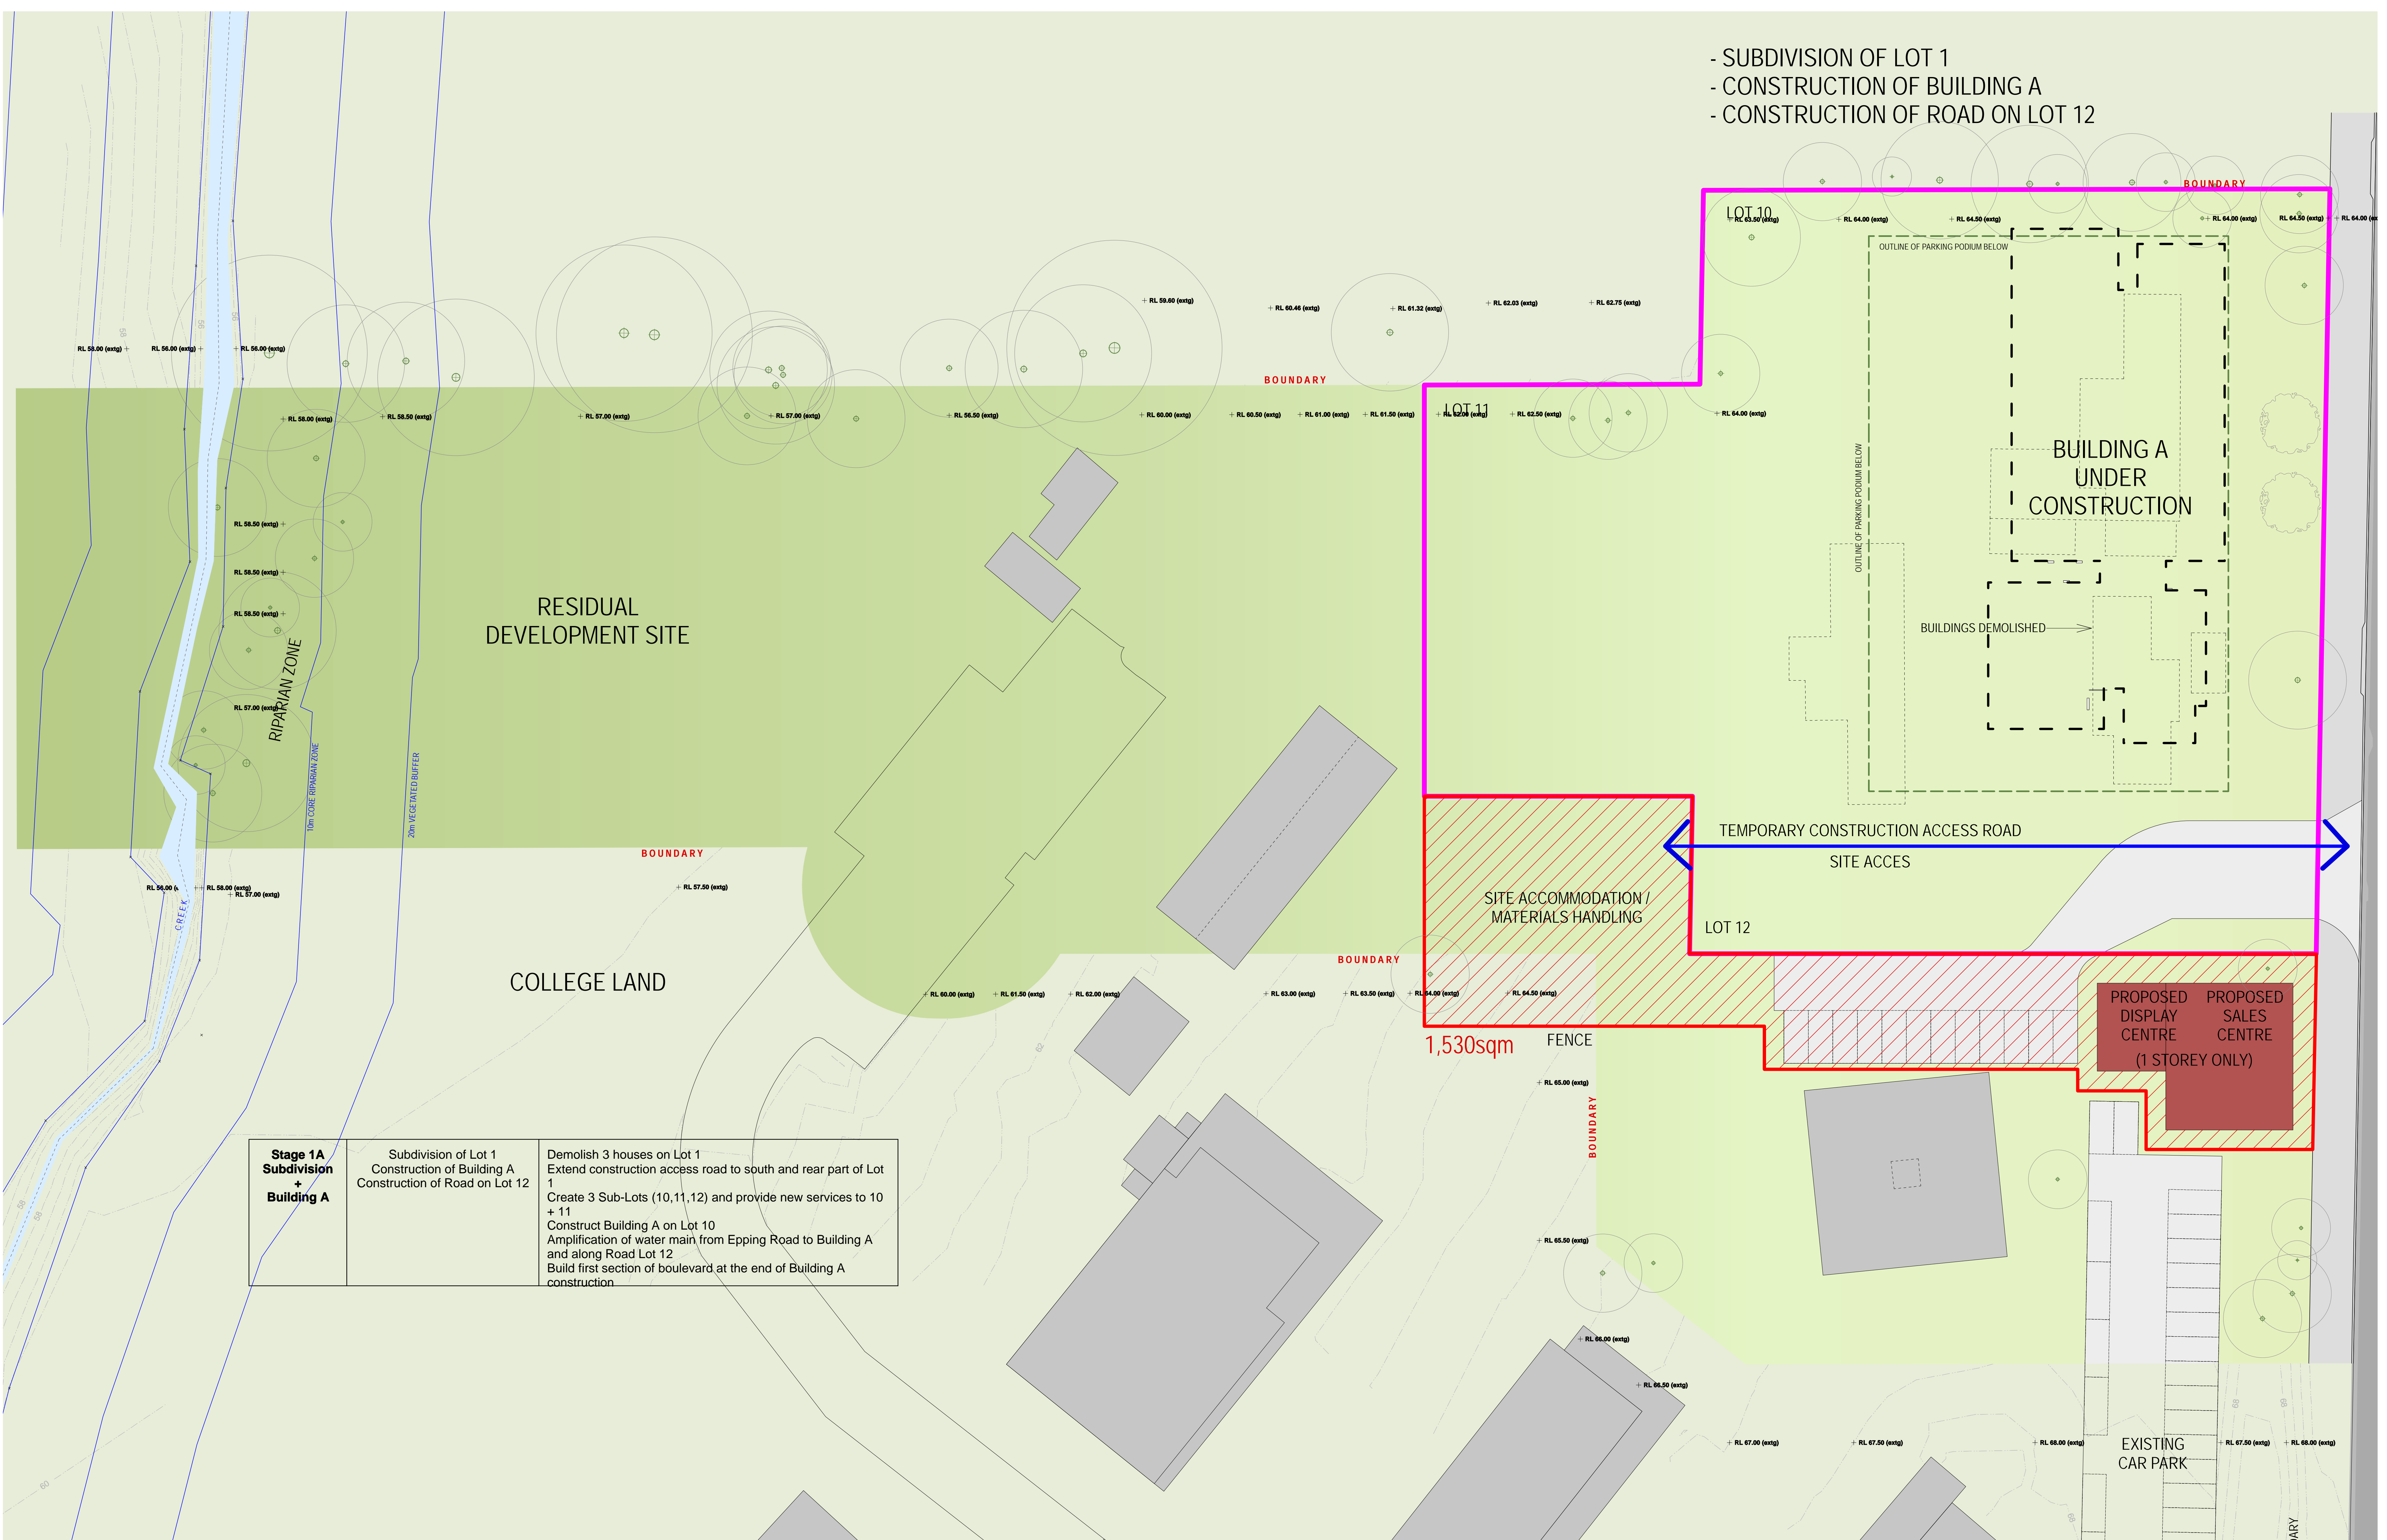

| | | |
|--|--|---|
| Stage 1A Subdivision + Building A | Subdivision of Lot 1 Construction of Building A Construction of Road on Lot 12 | Demolish 3 houses on Lot 1 Extend construction access road to south and rear part of Lot 1 Create 3 Sub-Lots (10,11,12) and provide new services to 10 + 11 Construct Building A on Lot 10 Amplification of water main from Epping Road to Building A and along Road Lot 12 Build first section of boulevard at the end of Building A construction |
|--|--|---|

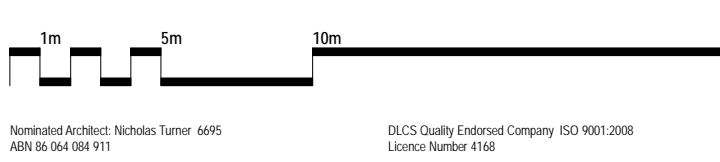

CLIENT
LIPMAN PROPERTIES PTY LTD
LEVEL 6, 66 BERRY ST, NORTH SYDNEY
T 02 9955 7000 F 02 9955 3166



| | | | |
|--|------------------------------|---|------------|
| PROJECT TITLE RESIDENTIAL DEVELOPMENT 128 HERRING ROAD, MACQUARIE PARK | SCALE 1:250 @B1, 40% @ A3 | JOB No. 09047 | DATE AM |
| DRAWING TITLE Stage 1A Subdivision + Bldg A PROJECT APPLICATION, STAGED SUBDIVISION | DATE FOR INFORMATION | REV A 322 | DATE E |
| TURNER + ASSOCIATES L1 410 Crown Street Surry Hills NSW 2010 Australia t +61 2 8668 0000 f +61 2 8668 0088 | | E 3/8/10 JH General update D 5/5/10 JH General update C 5/5/10 JH Project Application Submission Rev Date Approved By Revision Notes | |

NOTES
THIS DRAWING IS COPYRIGHTED AND SHALL REMAIN THE PROPERTY OF TURNER + ASSOCIATES ARCHITECTS. NO REPRODUCTION, EITHER WHOLLY OR PARTIALLY, OR BY ANY MEANS, ELECTRONIC OR MECHANICAL, INCLUDING PHOTOCOPYING, RECORDING, OR BY ANY INFORMATION STORAGE AND RETRIEVAL SYSTEM, IS PERMITTED WITHOUT THE WRITTEN PERMISSION OF TURNER + ASSOCIATES ARCHITECTS.