



- CONSTRUCTION OF BUILDING B

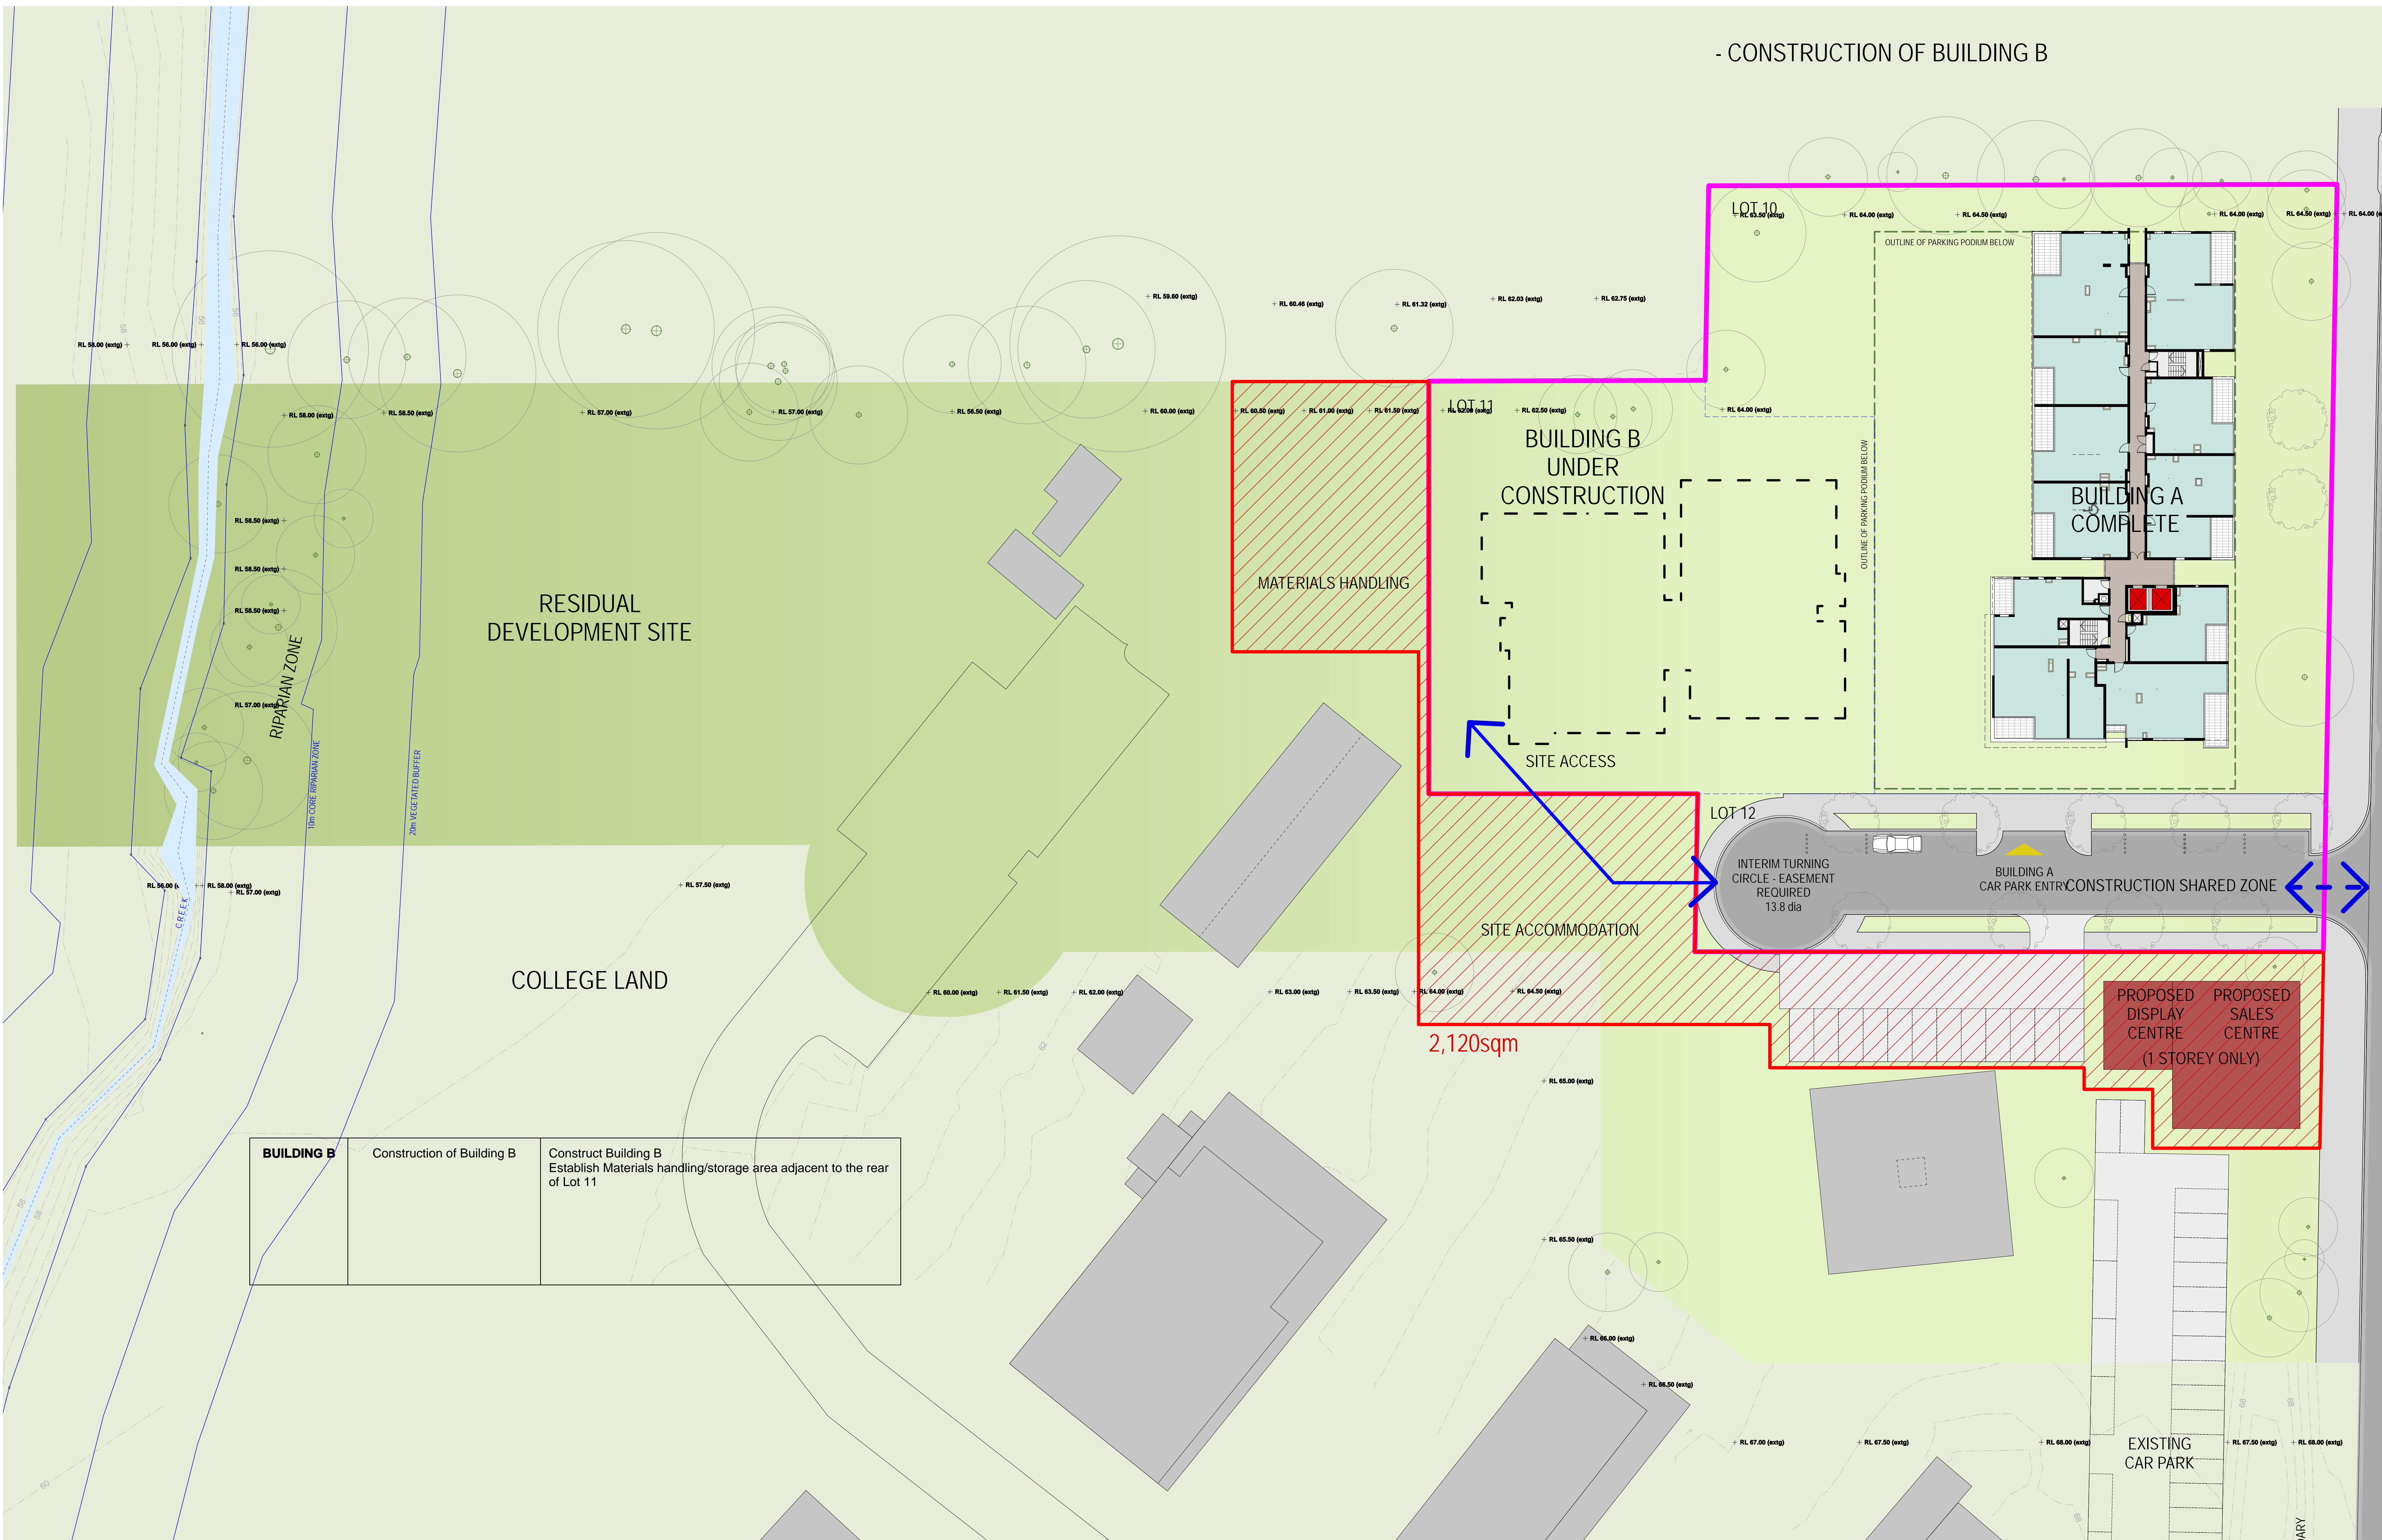

BUILDING B	Construction of Building B	Construct Building B Establish Materials handling/storage area adjacent to the rear of Lot 11
-------------------	----------------------------	--

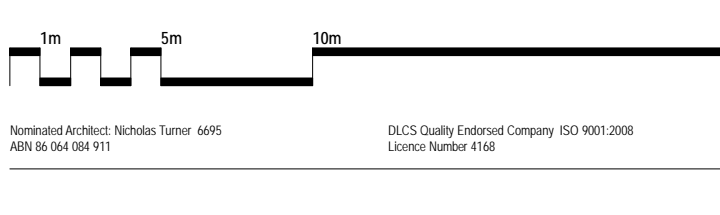

NOTES
THIS DRAWING IS COPYRIGHTED AND SHALL REMAIN THE PROPERTY OF TURNER + ASSOCIATES ARCHITECTS. NO REPRODUCTION, EITHER WHOLLY OR PARTIALLY, IS PERMITTED WITHOUT THE WRITTEN PERMISSION OF TURNER + ASSOCIATES ARCHITECTS. REPRODUCED DRAWINGS SHALL TAKE PRECEDENCE.

CLIENT
LIPMAN PROPERTIES PTY LTD
LEVEL 6, 66 BERRY ST, NORTH SYDNEY
T 02 9955 7000 F 02 9955 3166



PROJECT TITLE
RESIDENTIAL DEVELOPMENT
128 HERRING ROAD, MACQUARIE PARK

DRAWING TITLE
Building B
PROJECT APPLICATION, STAGED SUBDIVISION

SCALE 1:250 @B1, 40% @ A3	JOB No. 09047	DRAWN ANM	NORTH
DATE FOR INFORMATION	DWG No. A 323	REV E	
TURNER + ASSOCIATES L1 410 Crown Street Surry Hills NSW 2010 Australia T +61 2 8658 0000 F +61 2 8658 0088			