


- SUBDIVISION OF RESIDUAL DEVELOPMENT LOT INTO LOTS 20, 21, 22 AND ROAD LOT 23
- CONSTRUCTION OF BUILDING C

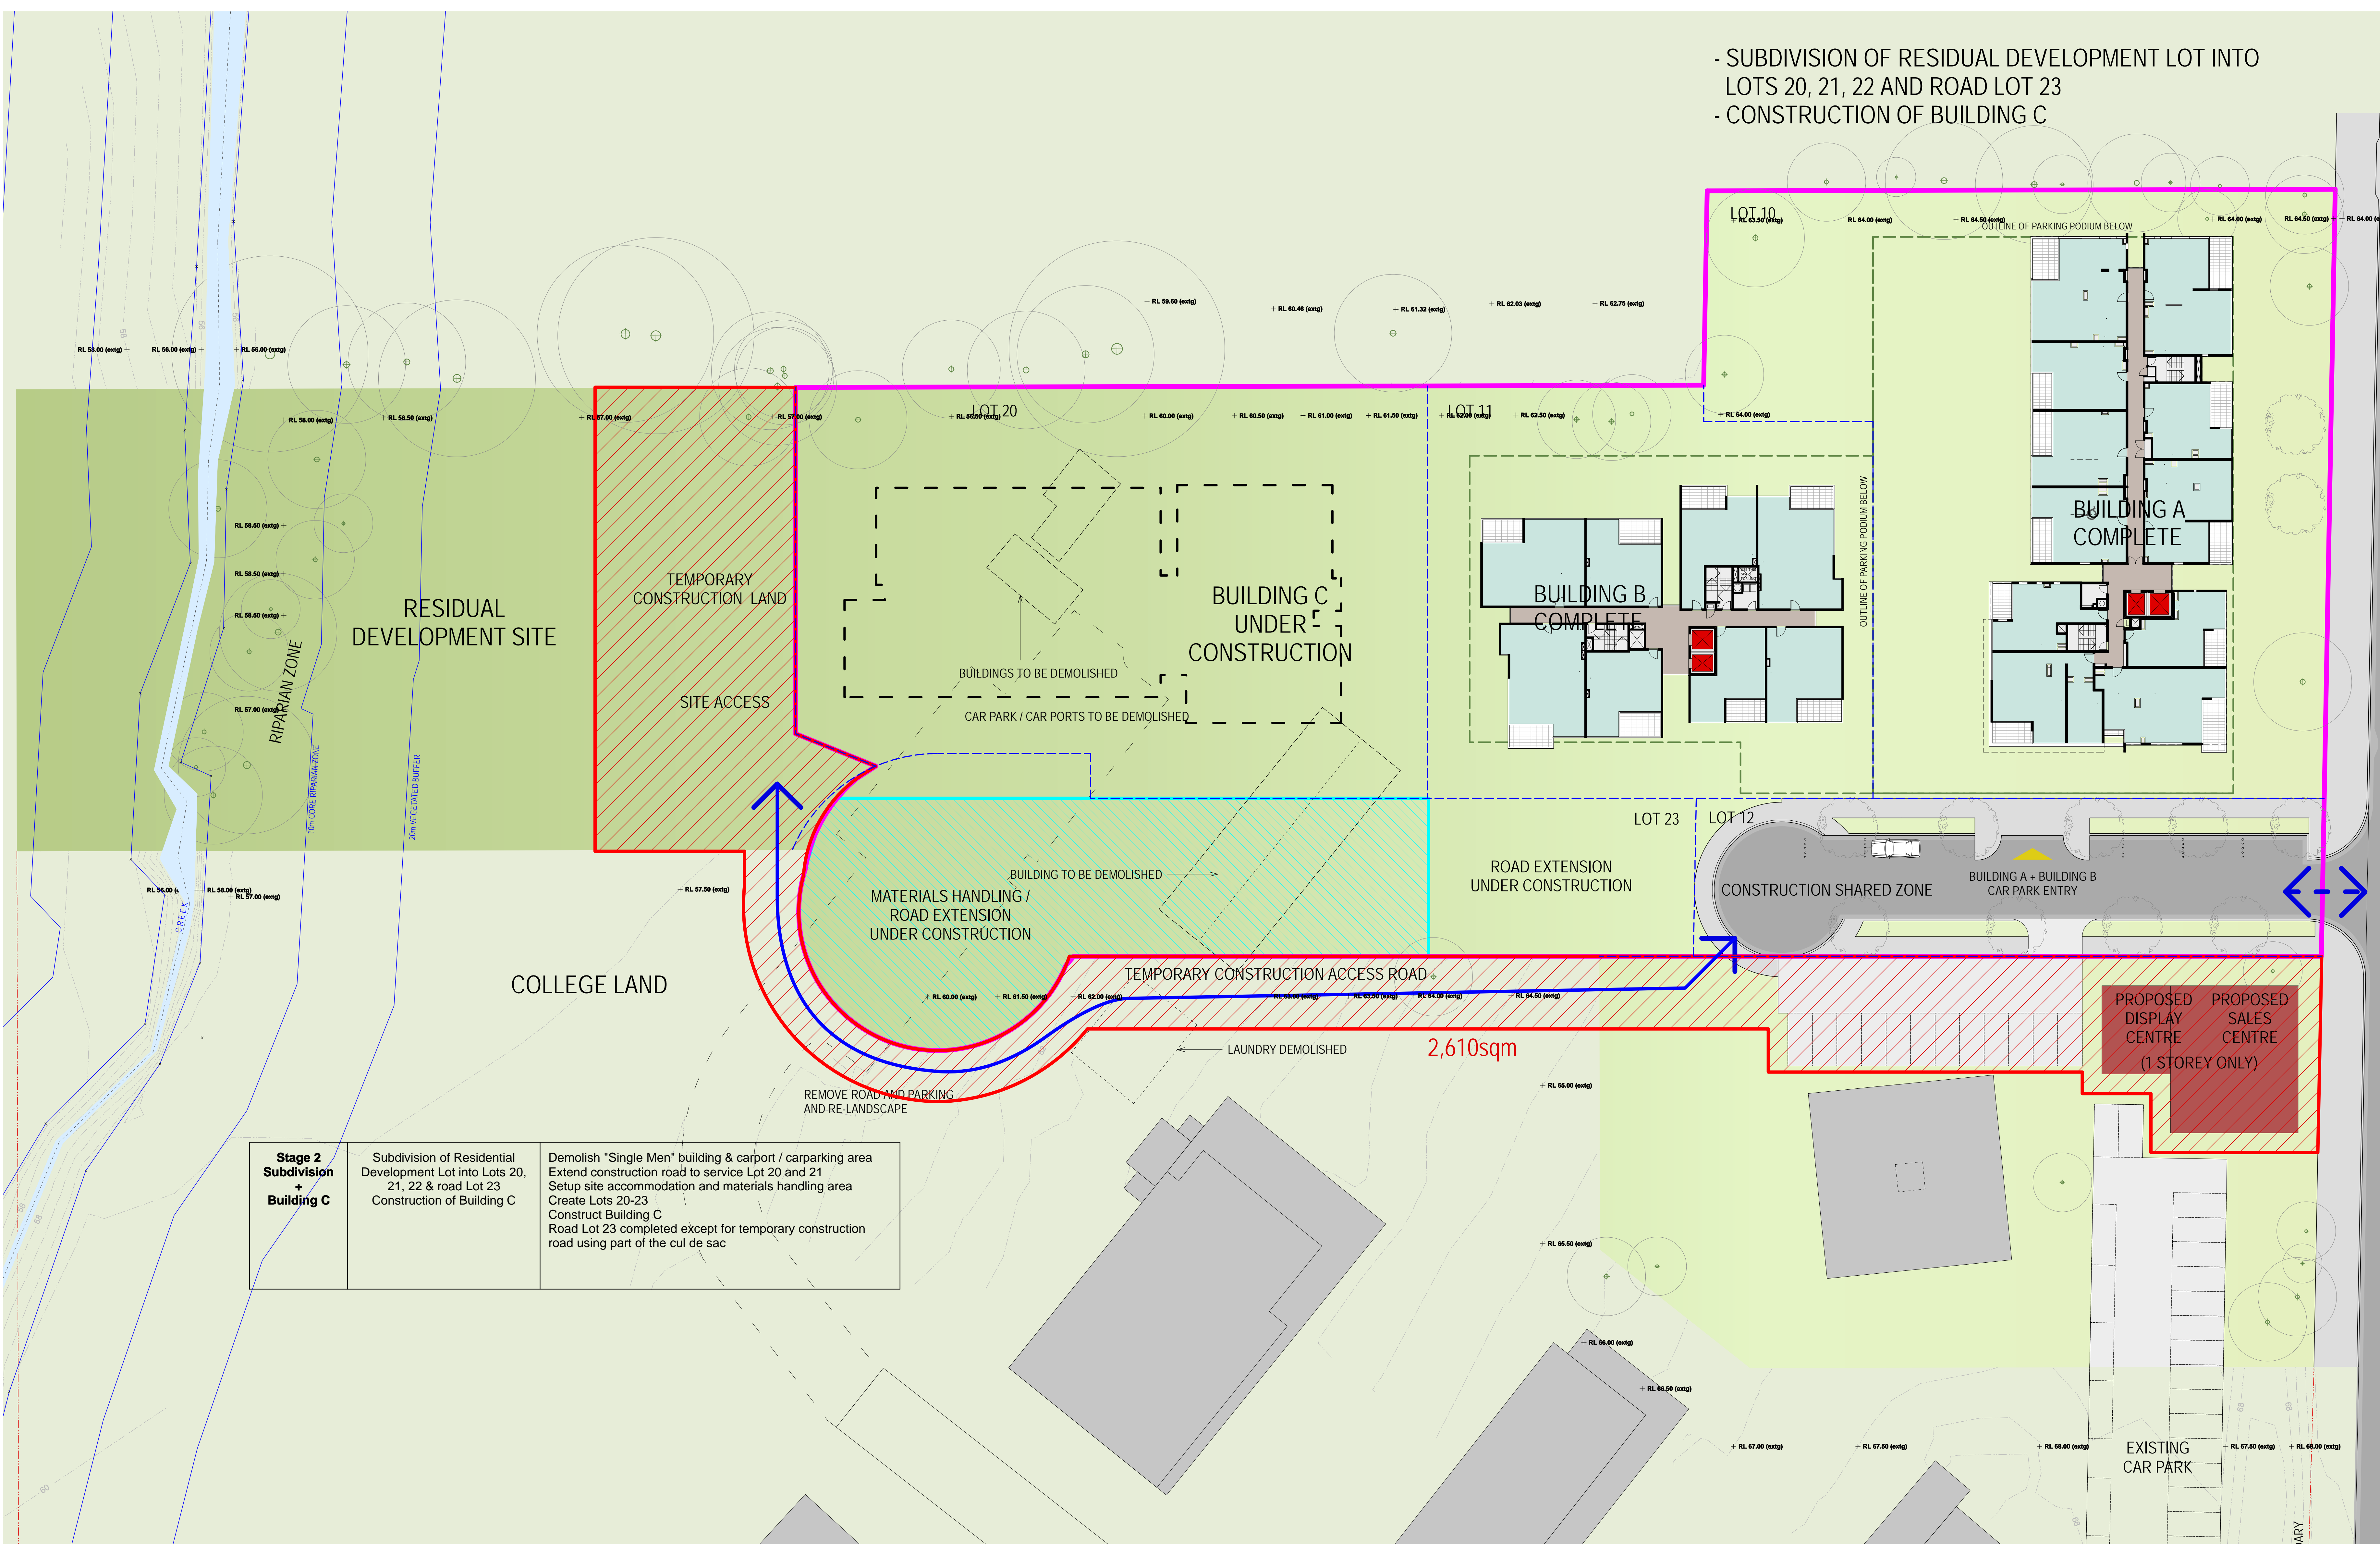

<p>Stage 2 Subdivision + Building C</p>	<p>Subdivision of Residential Development Lot into Lots 20, 21, 22 & road Lot 23 Construction of Building C</p>	<p>Demolish "Single Men" building & carport / carparking area Extend construction road to service Lot 20 and 21 Setup site accommodation and materials handling area Create Lots 20-23 Construct Building C Road Lot 23 completed except for temporary construction road using part of the cul de sac</p>
--	---	---

NOTES
THIS DRAWING IS COPYRIGHTED AND SHALL REMAIN THE PROPERTY OF TURNER + ASSOCIATES ARCHITECTS. NO REPRODUCTION, EITHER WHOLLY OR IN PART, IS PERMITTED WITHOUT THE WRITTEN PERMISSION OF TURNER + ASSOCIATES ARCHITECTS. THIS DRAWING IS NOT FOR CONSTRUCTION. DO NOT SCALE FROM DRAWING. RELEVANT DIMENSIONS SHALL TAKE PRECEDENCE.

CLIENT
LIPMAN PROPERTIES PTY LTD
LEVEL 6, 66 BERRY STRET, NORTH SYDNEY
T 02 9955 7000 F 02 9955 3166



PROJECT TITLE
RESIDENTIAL DEVELOPMENT
128 HERRING ROAD, MACQUARIE PARK

DRAWING TITLE
Stage 2 Subdivision + Building C

PROJECT APPLICATION, STAGED SUBDIVISION

Rev	Date	Approvers	Revisions/Notes
F	3/20/10	YJB	Boundary updated
E	3/20/10	YJB	General update
D	5/10/10	YJB	General update
Rev	Date	Approvers	Revisions/Notes
0			

SCALE: 1:250 @ B1, 40% @ A3
FOR INFORMATION

JOB No. **09047** DRAWN: ANM
DWG No. **A 324** REV: F

TURNER + ASSOCIATES
L1 410 Crown Street Sunny Hills NSW 2010 Australia
t +61 2 8658 0000 f +61 2 8658 0088