



- CONSTRUCTION OF BUILDING D

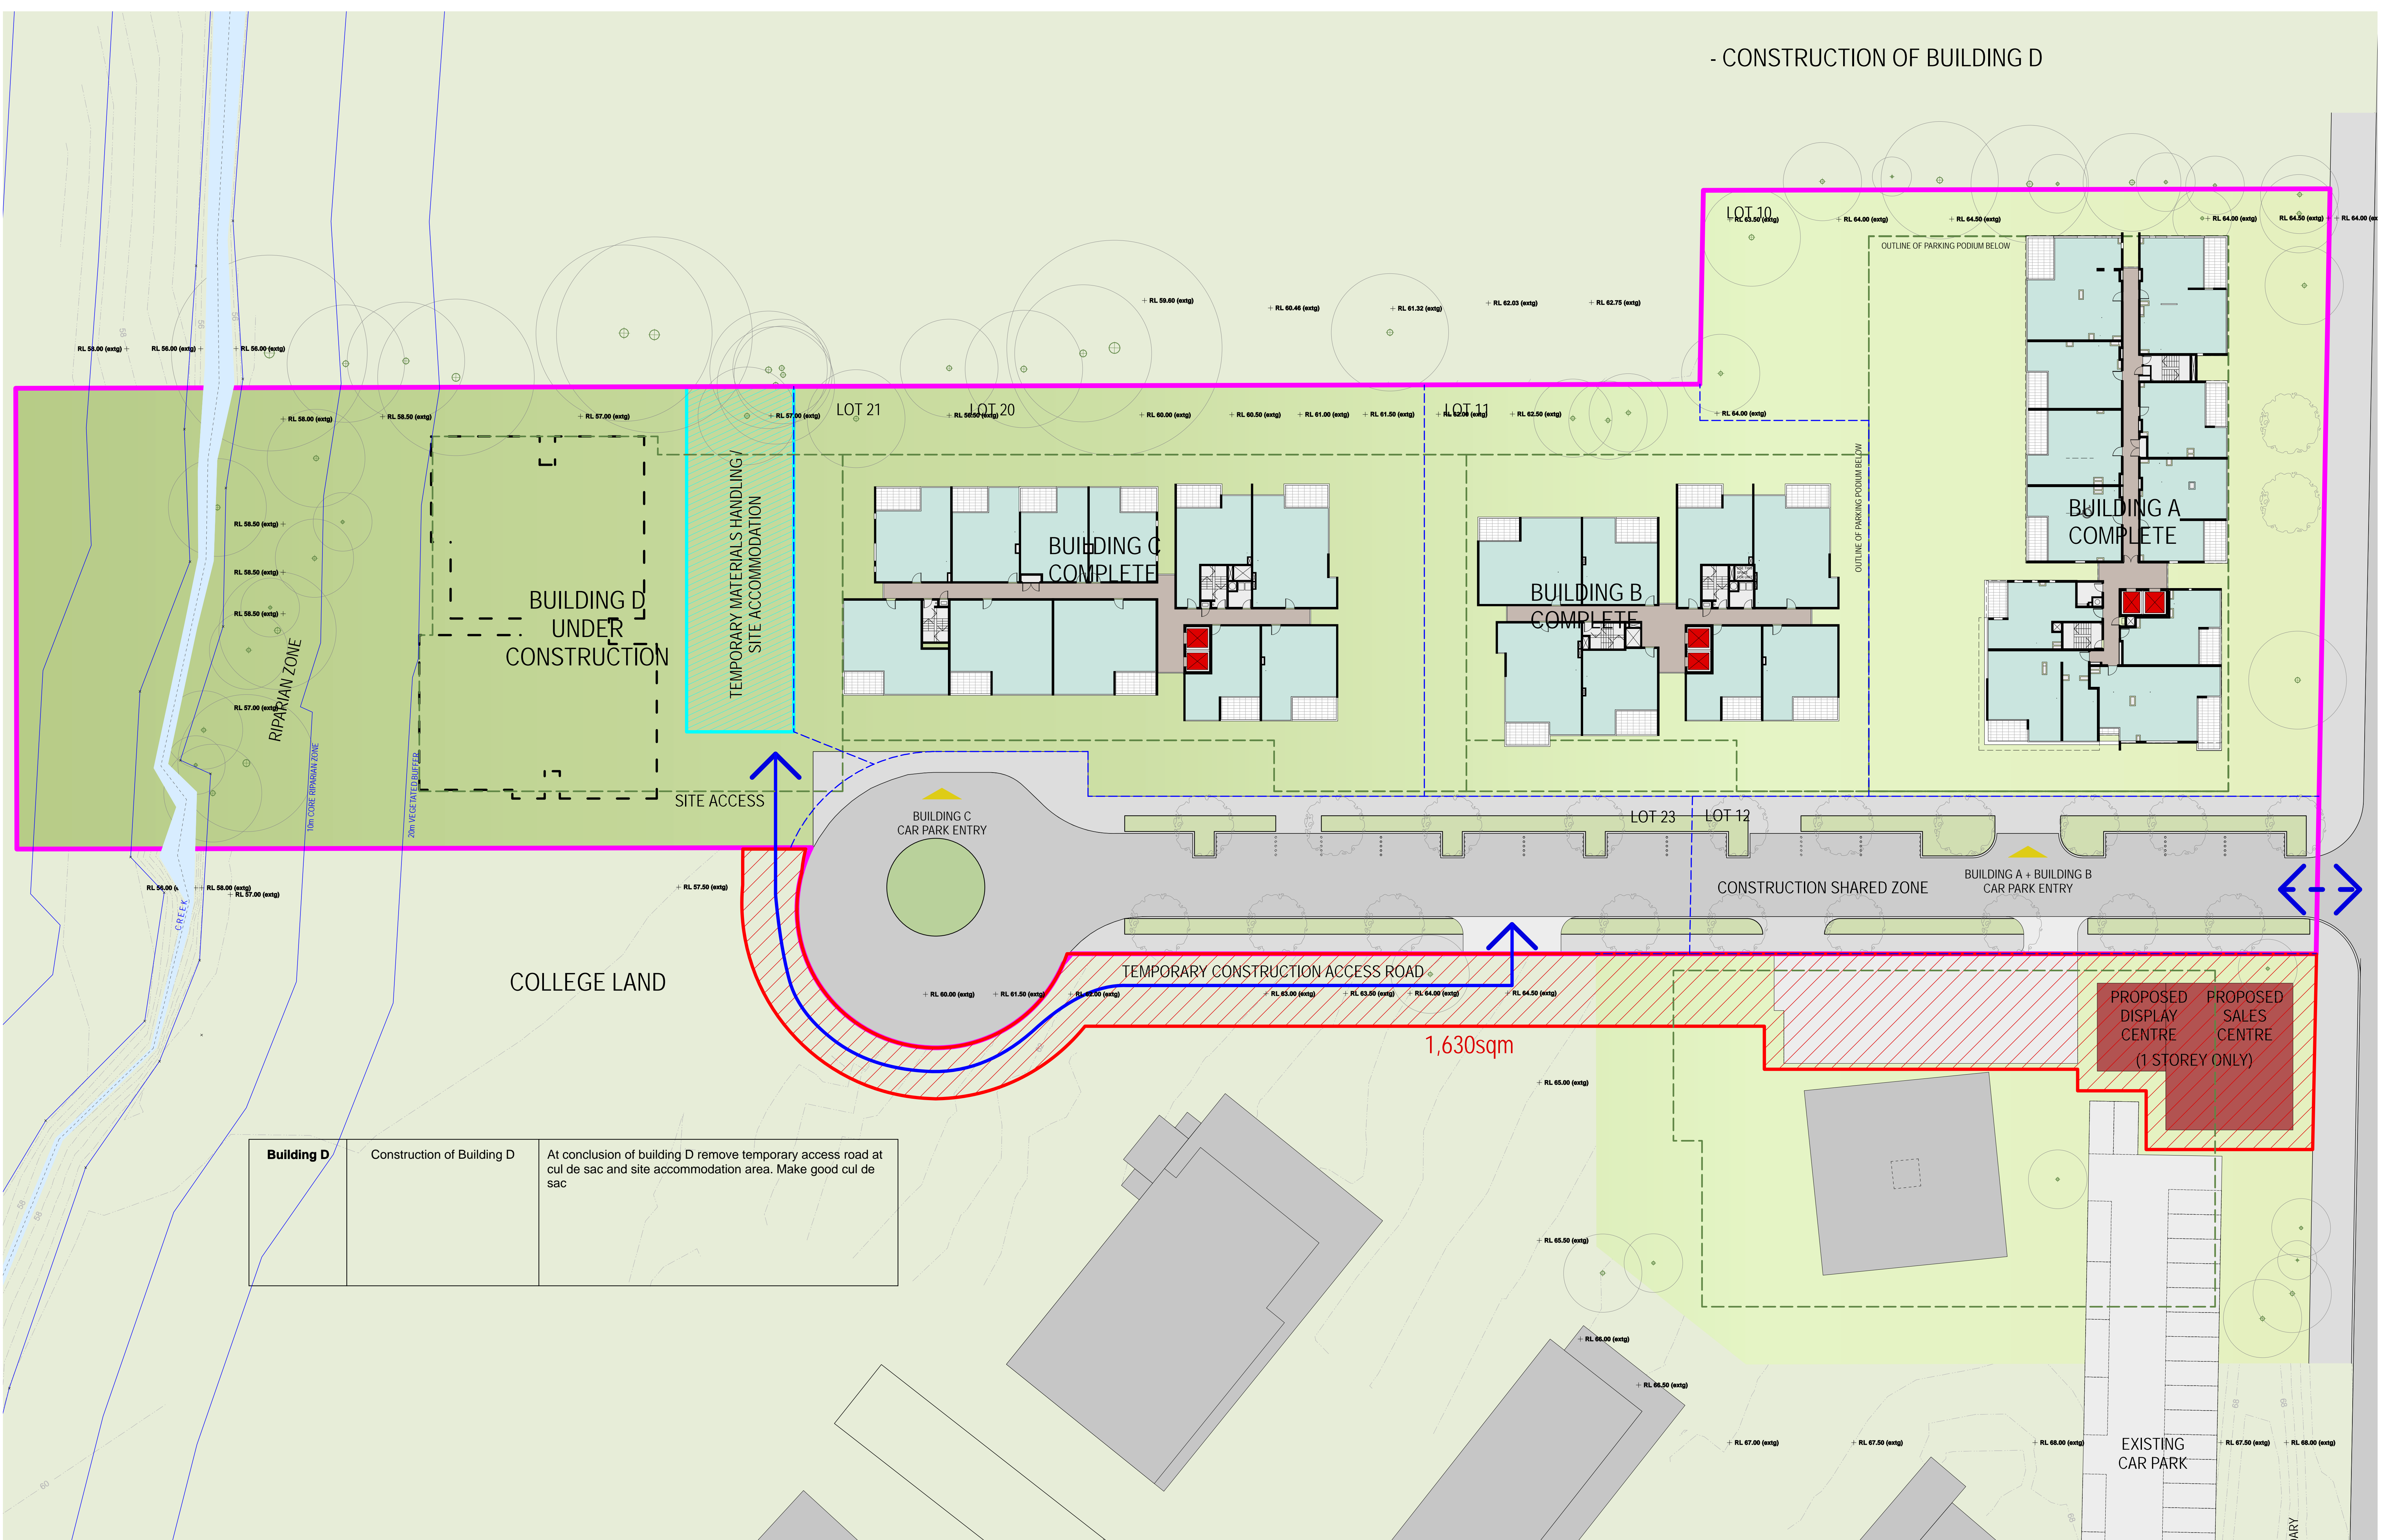

Building D	Construction of Building D	At conclusion of building D remove temporary access road at cul de sac and site accommodation area. Make good cul de sac
-------------------	----------------------------	--

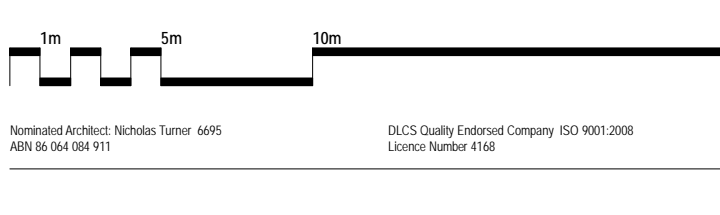

NOTES
 THIS DRAWING IS COPYRIGHTED AND SHALL REMAIN THE PROPERTY OF TURNER + ASSOCIATES ARCHITECTS. NO REPRODUCTION, EITHER WHOLLY OR PARTIALLY, OR BY ANY MEANS, ELECTRONIC OR MECHANICAL, INCLUDING PHOTOCOPYING, RECORDING, OR BY ANY INFORMATION STORAGE AND RETRIEVAL SYSTEM, IS PERMITTED WITHOUT THE WRITTEN PERMISSION OF TURNER + ASSOCIATES ARCHITECTS. THIS DRAWING IS NOT FOR CONSTRUCTION. DO NOT SCALE FROM DRAWING. REVISIONS SHOULD HAVE PRECEDENCE.

CLIENT
LIPMAN PROPERTIES PTY LTD
 LEVEL 6, 66 BERRY ST, NORTH SYDNEY
 T 02 9955 7000 F 02 9955 3166



PROJECT TITLE
RESIDENTIAL DEVELOPMENT
 128 HERRING ROAD, MACQUARIE PARK

DRAWING TITLE
Building D
 PROJECT APPLICATION, STAGED SUBDIVISION

Rev	Date	Appr'd by	Revised Notes
F	3/9/10	lgt	Boundary updated
E	3/9/10	lgt	General update
D	5/10/10	lgt	General update
Rev	Date	Appr'd by	Revised Notes

SCALE: 1:250 @ B1, 40% @ A3
 DRAWING NO: 09047
 SHEET NO: A 325
 JOB NO: 09047
 ANM
 F

TURNER + ASSOCIATES
 L1 410 Crown Street, Sydney Hills NSW 2010 Australia
 T +61 2 8658 0000 F +61 2 8658 0088