



- CONSTRUCTION OF BUILDING E

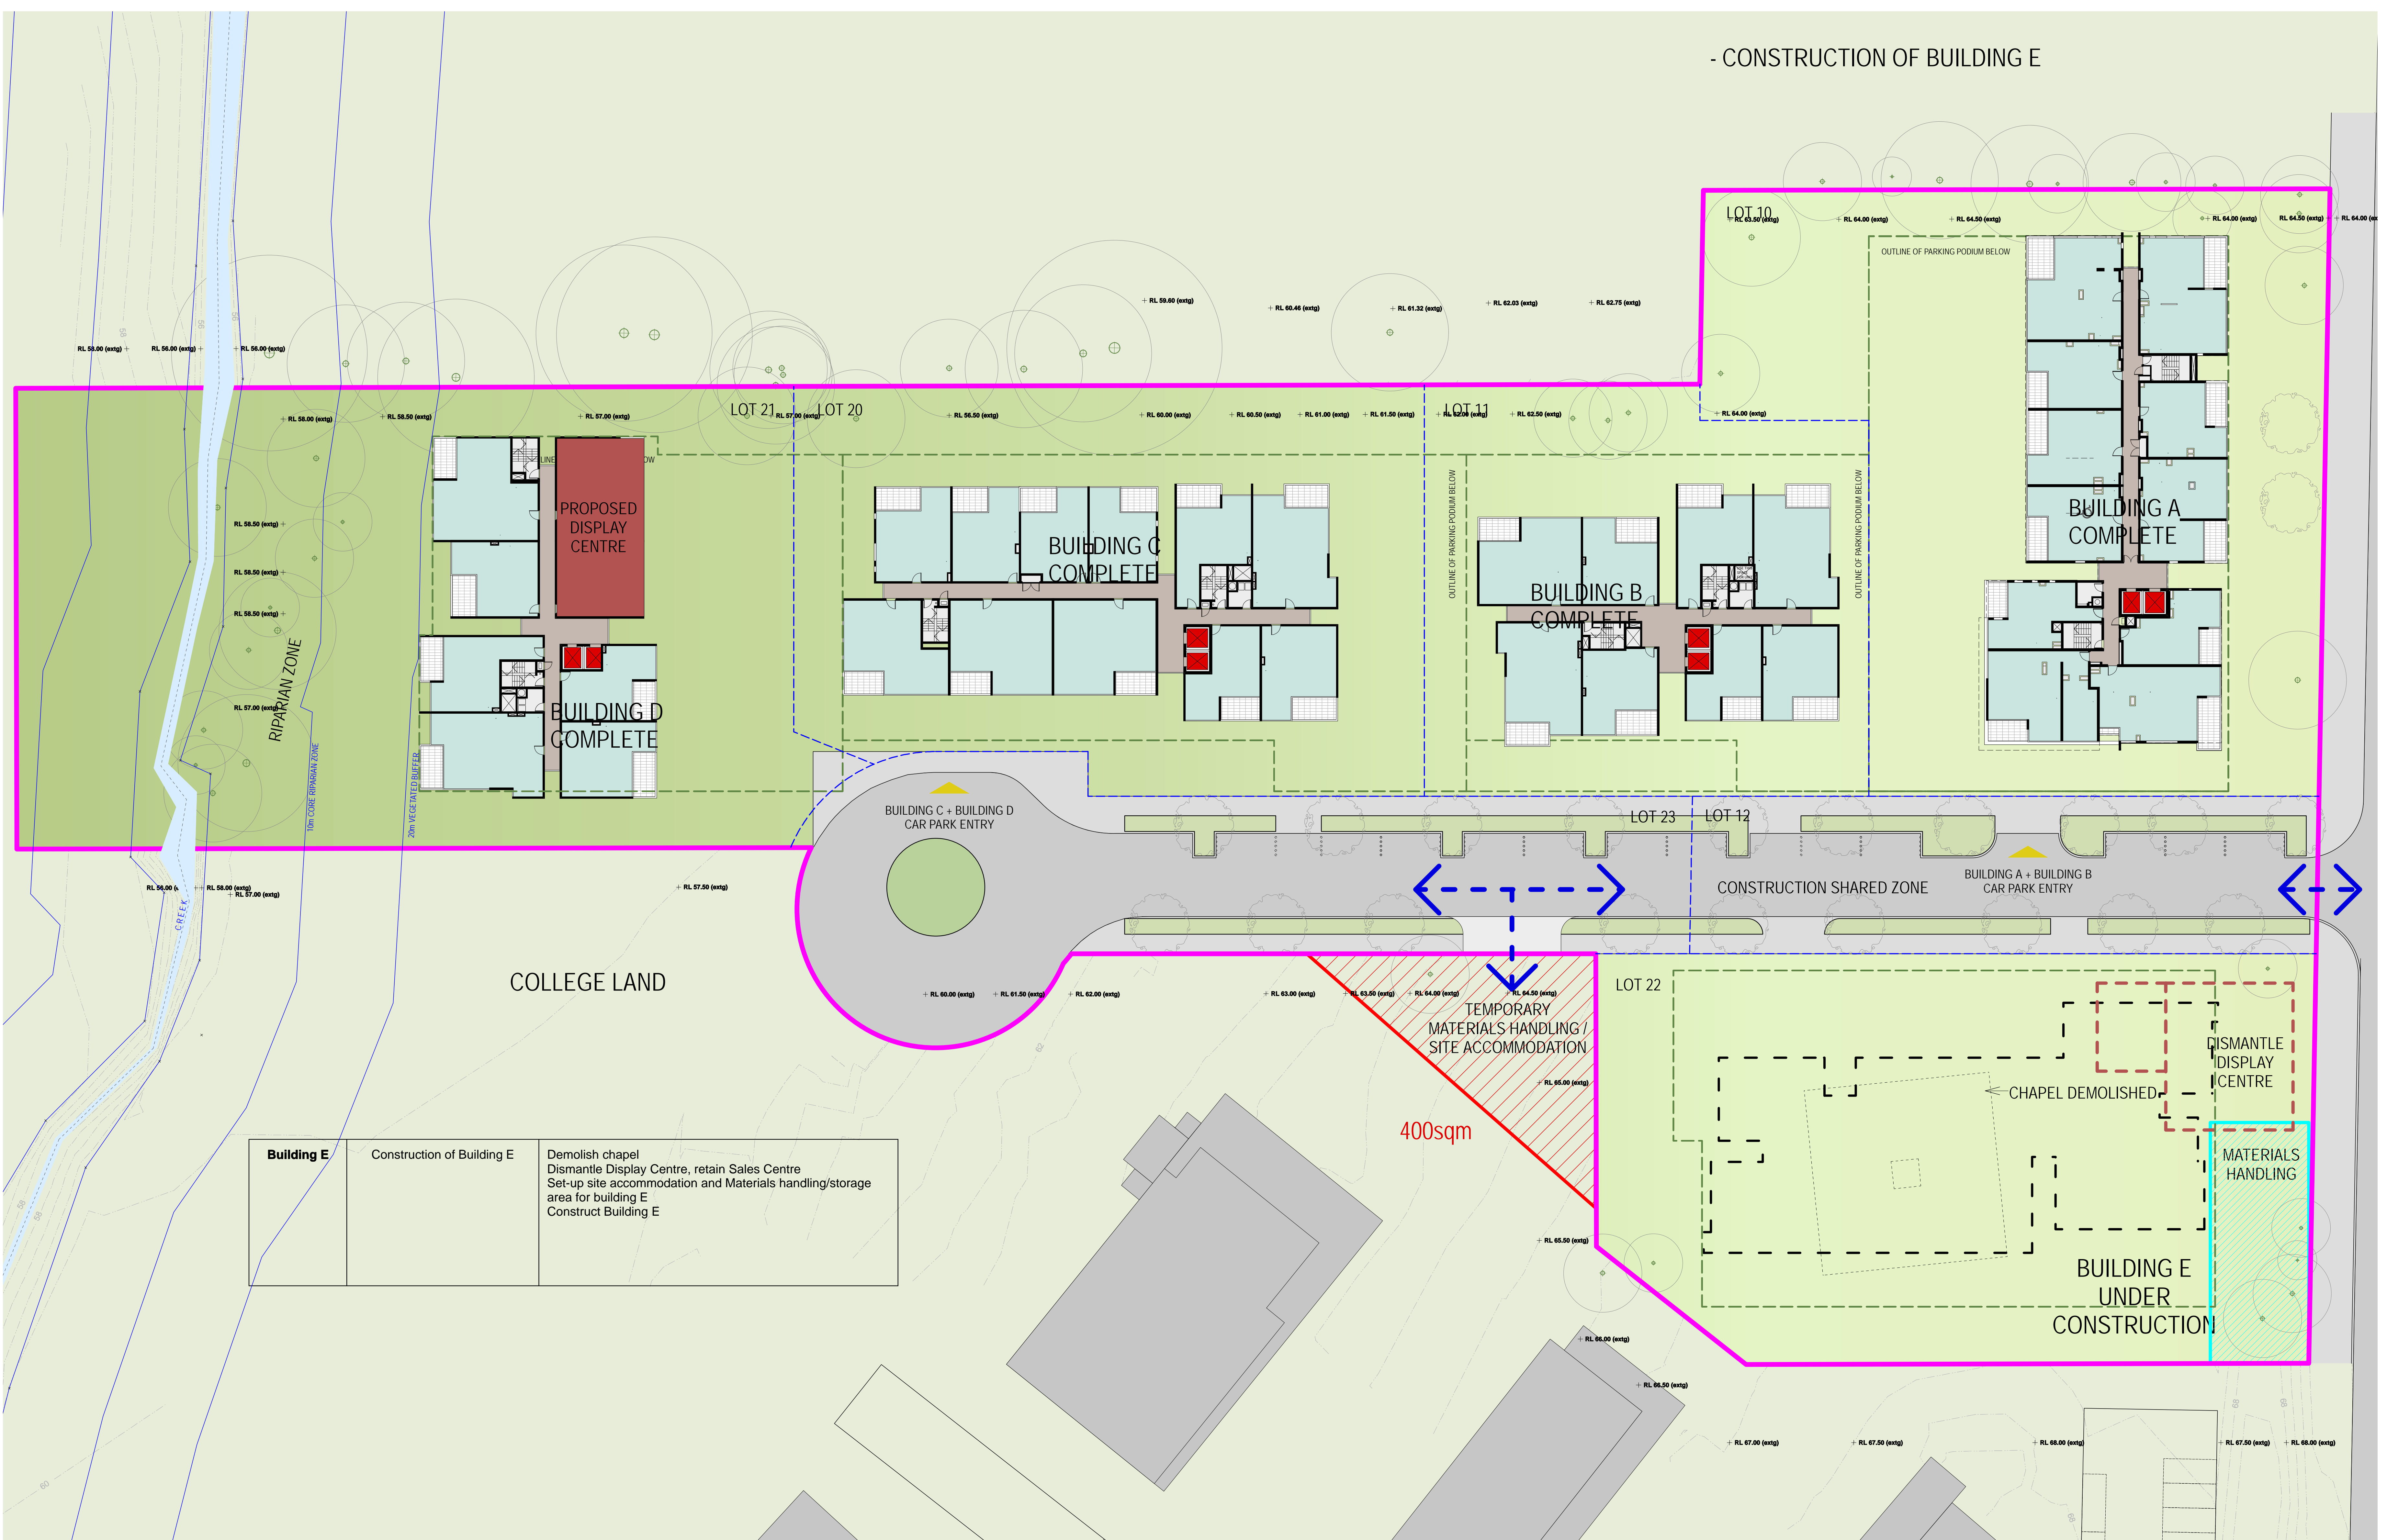

Building E	Construction of Building E	Demolish chapel Dismantle Display Centre, retain Sales Centre Set-up site accommodation and Materials handling/storage area for building E Construct Building E
-------------------	----------------------------	--

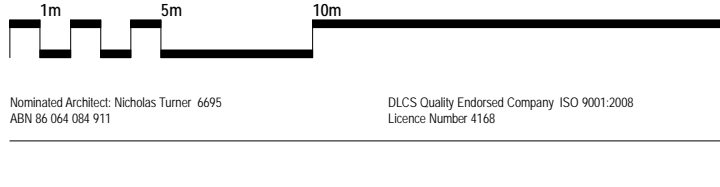

CLIENT
LIPMAN PROPERTIES PTY LTD
LEVEL 6, 66 BERRY ST, NORTH SYDNEY
T 02 9955 7000 F 02 9955 3166



PROJECT TITLE
RESIDENTIAL DEVELOPMENT
128 HERRING ROAD, MACQUARIE PARK

DRAWING TITLE
Building E
PROJECT APPLICATION, STAGED SUBDIVISION

Rev	Date	Appr'd by	Revised Notes
F	3/9/10	lgt	Boundary updated
E	3/9/10	lgt	General update
D	5/10/10	lgt	General update
Rev	Date	Appr'd by	Revised Notes

SCALE: 1:250 @ B1, 40% @ A3
JOB No: 09047
DRAWN: ANM
DATE: 12/10/10
REV: F
DRAWING TITLE: Building E
PROJECT APPLICATION, STAGED SUBDIVISION

TURNER + ASSOCIATES
L1 410 Crown Street Sunny Hills NSW 2100 Australia
t +61 2 8658 0000 f +61 2 8658 0088