



21 JUNE 9AM

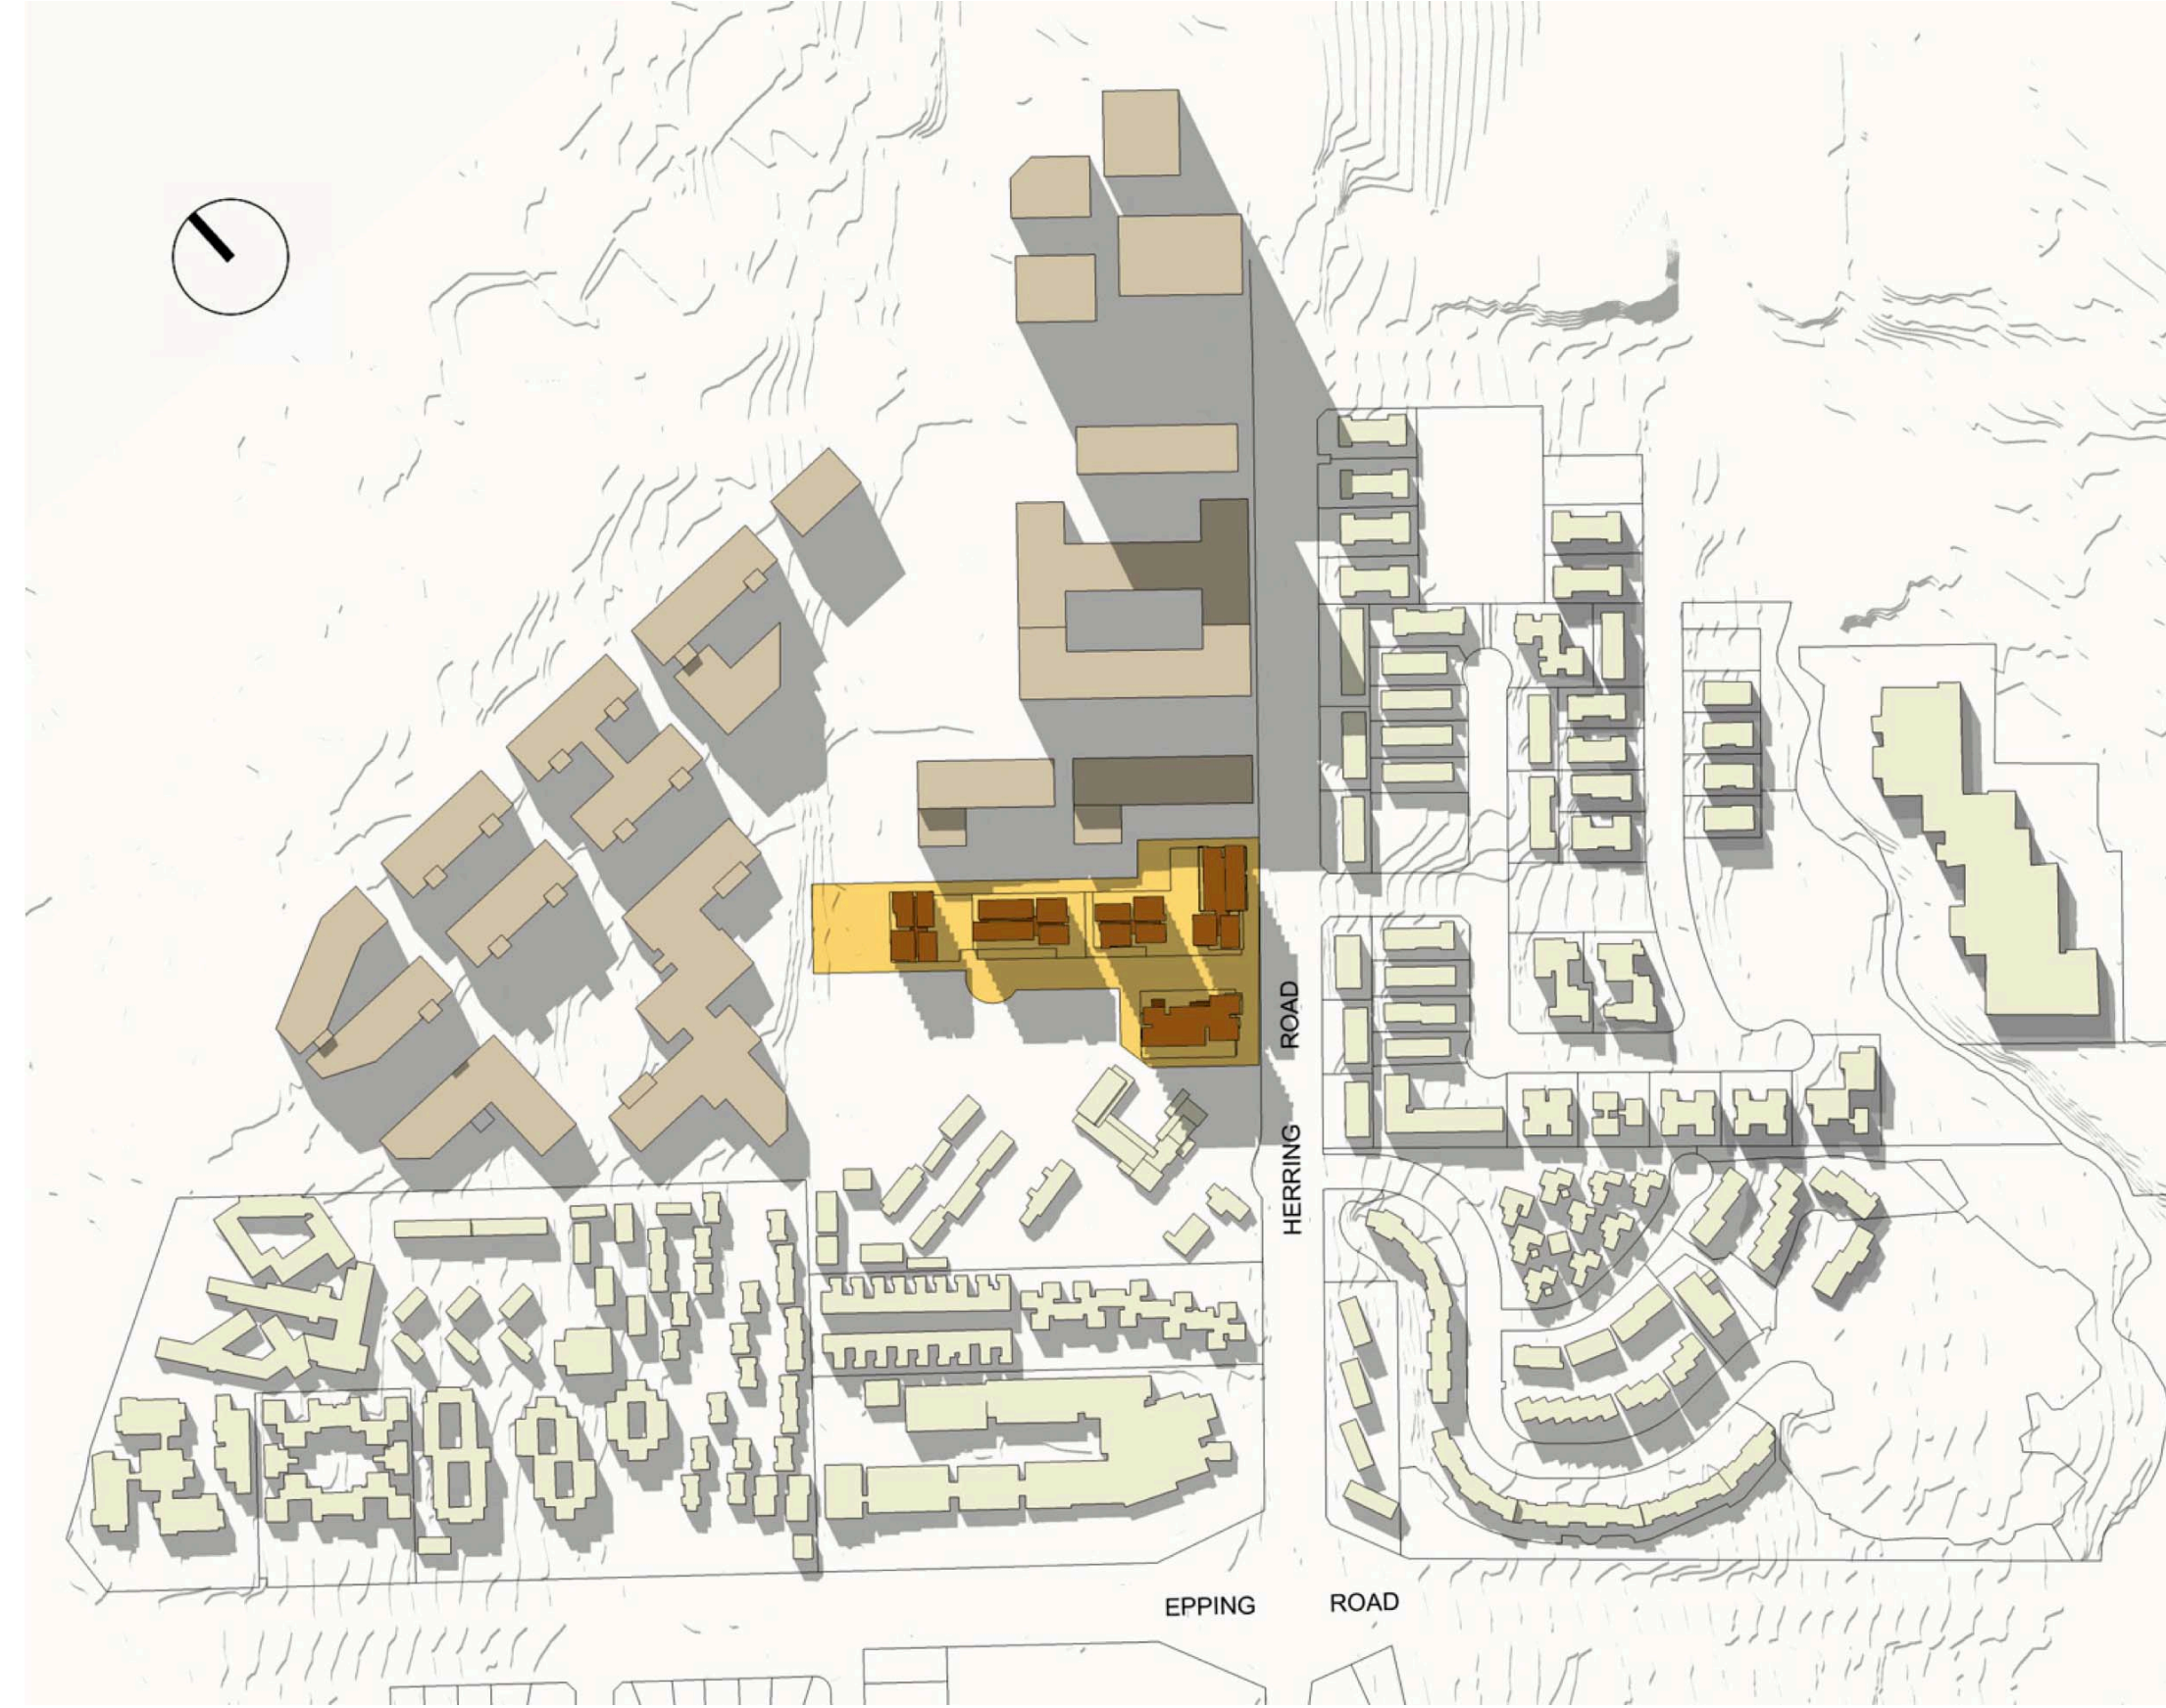


21 JUNE 11AM

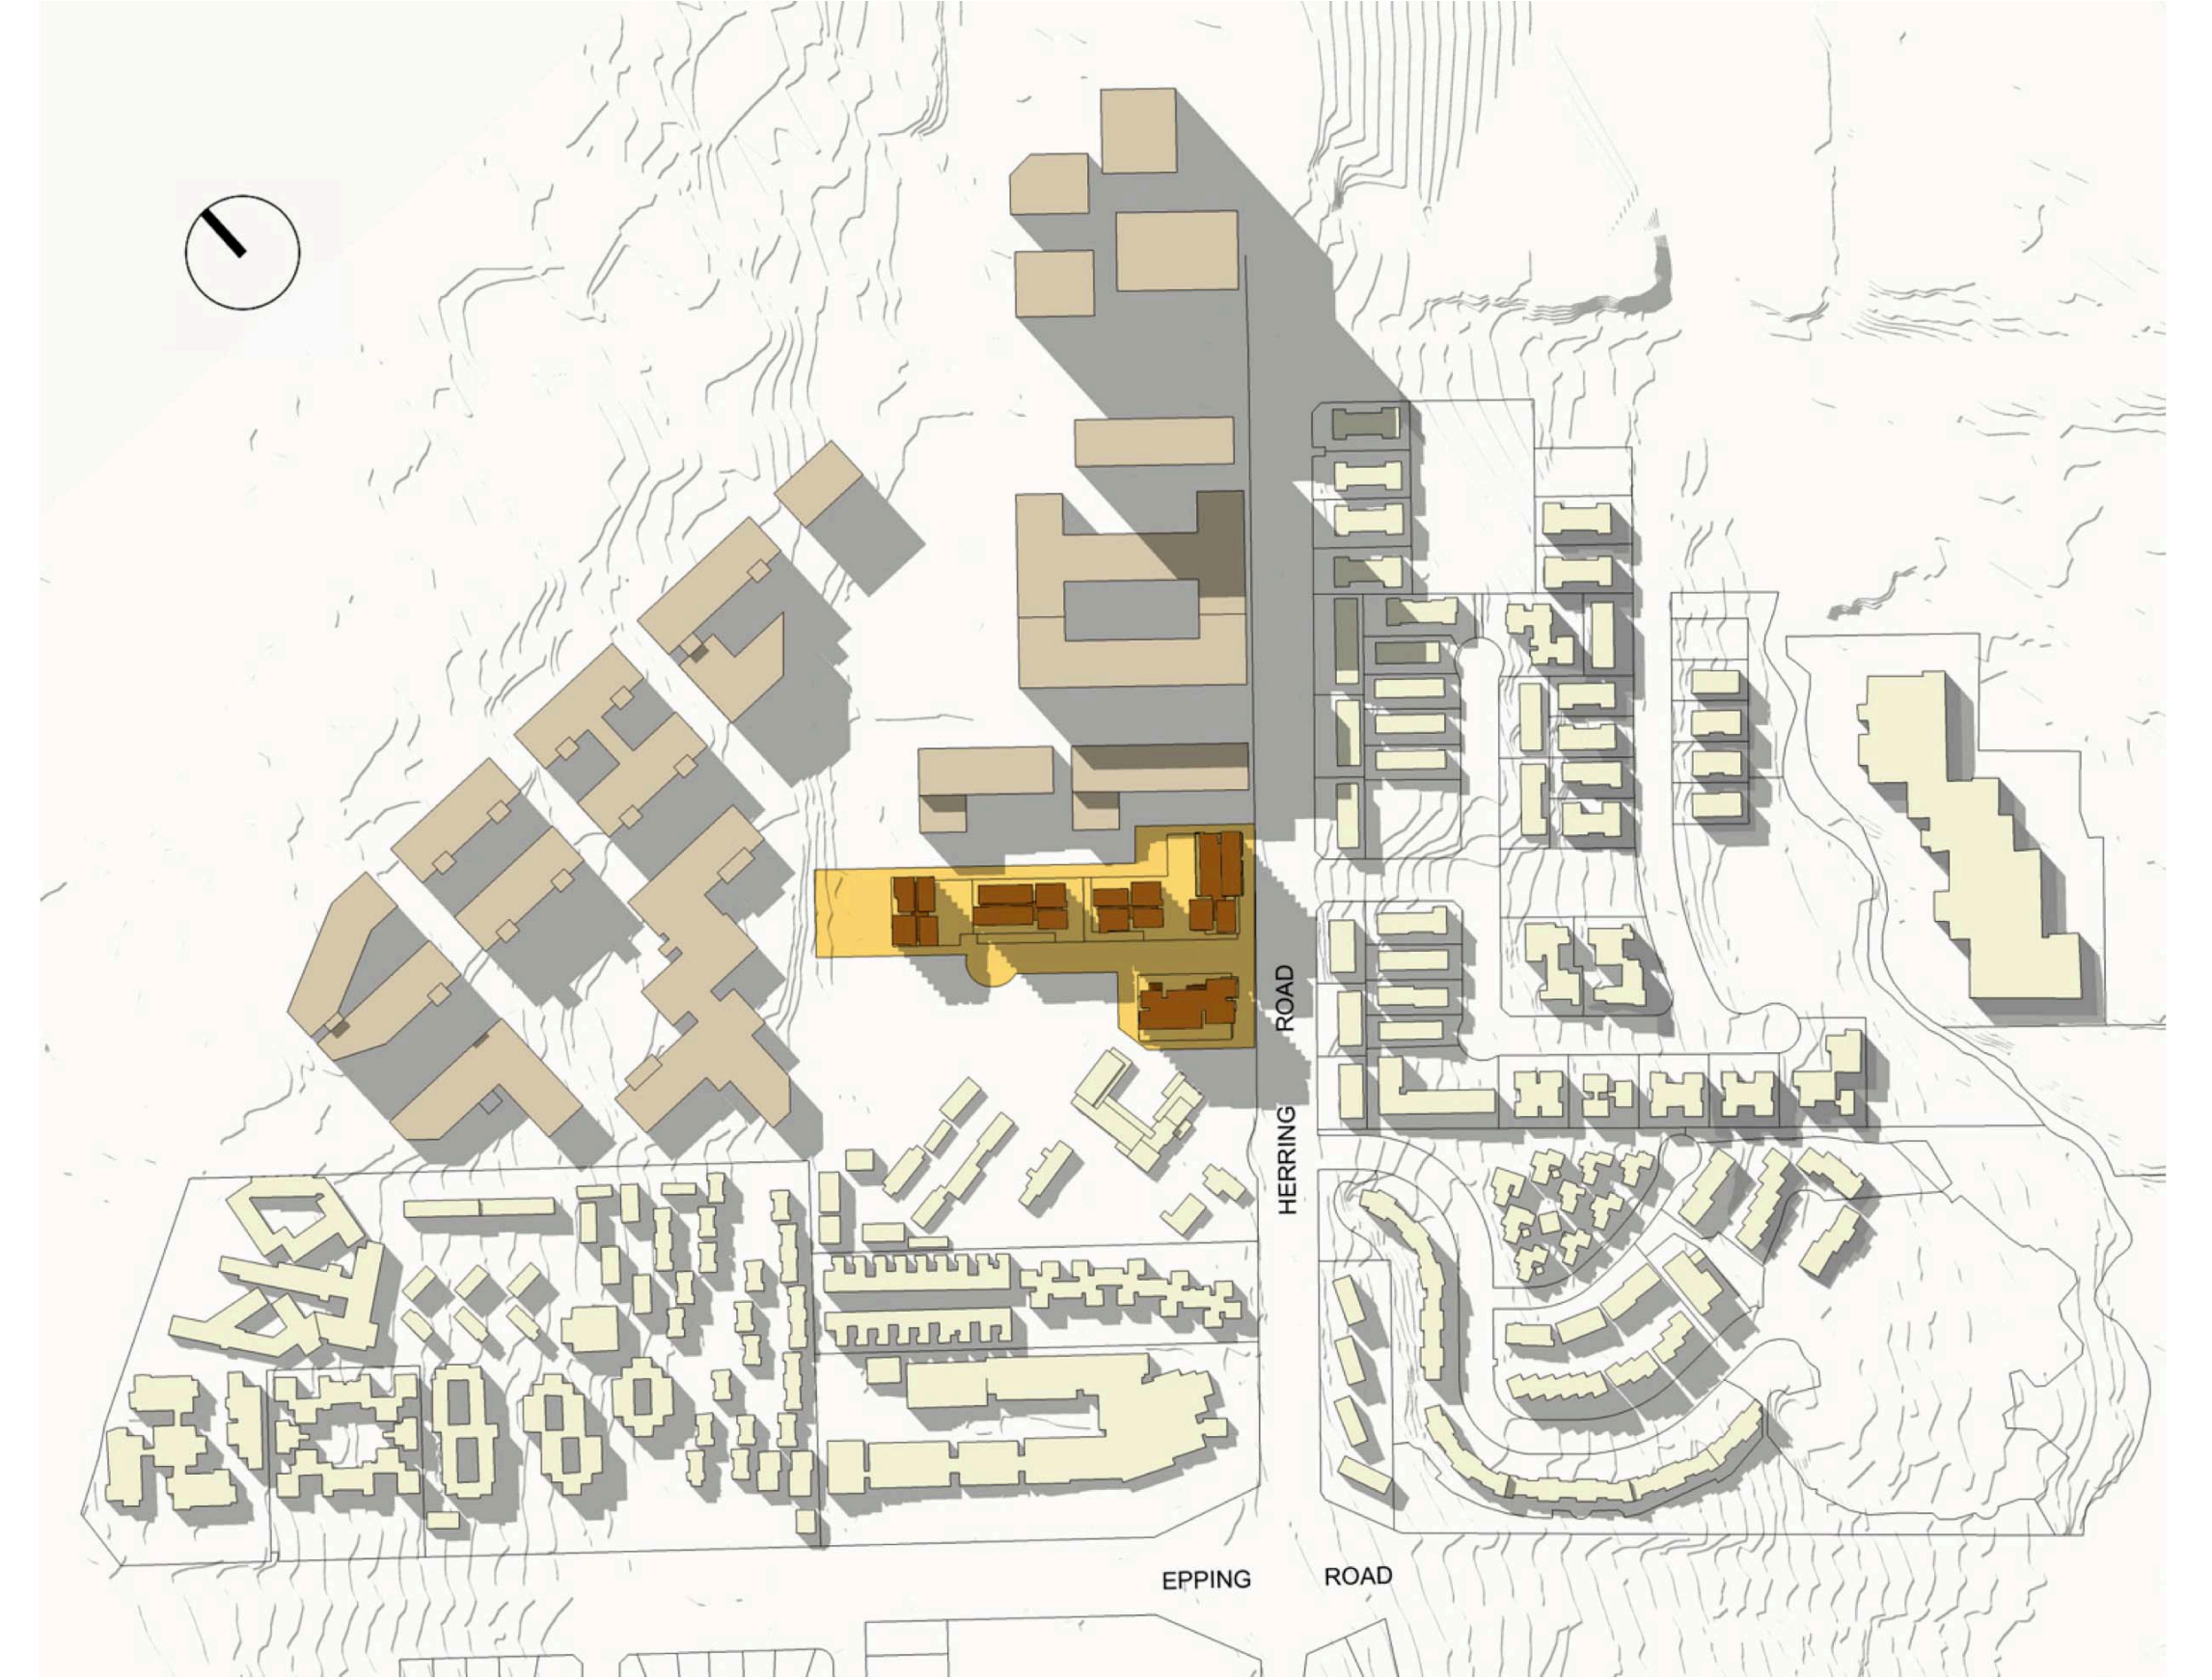


21 JUNE 12PM



21 JUNE 1PM

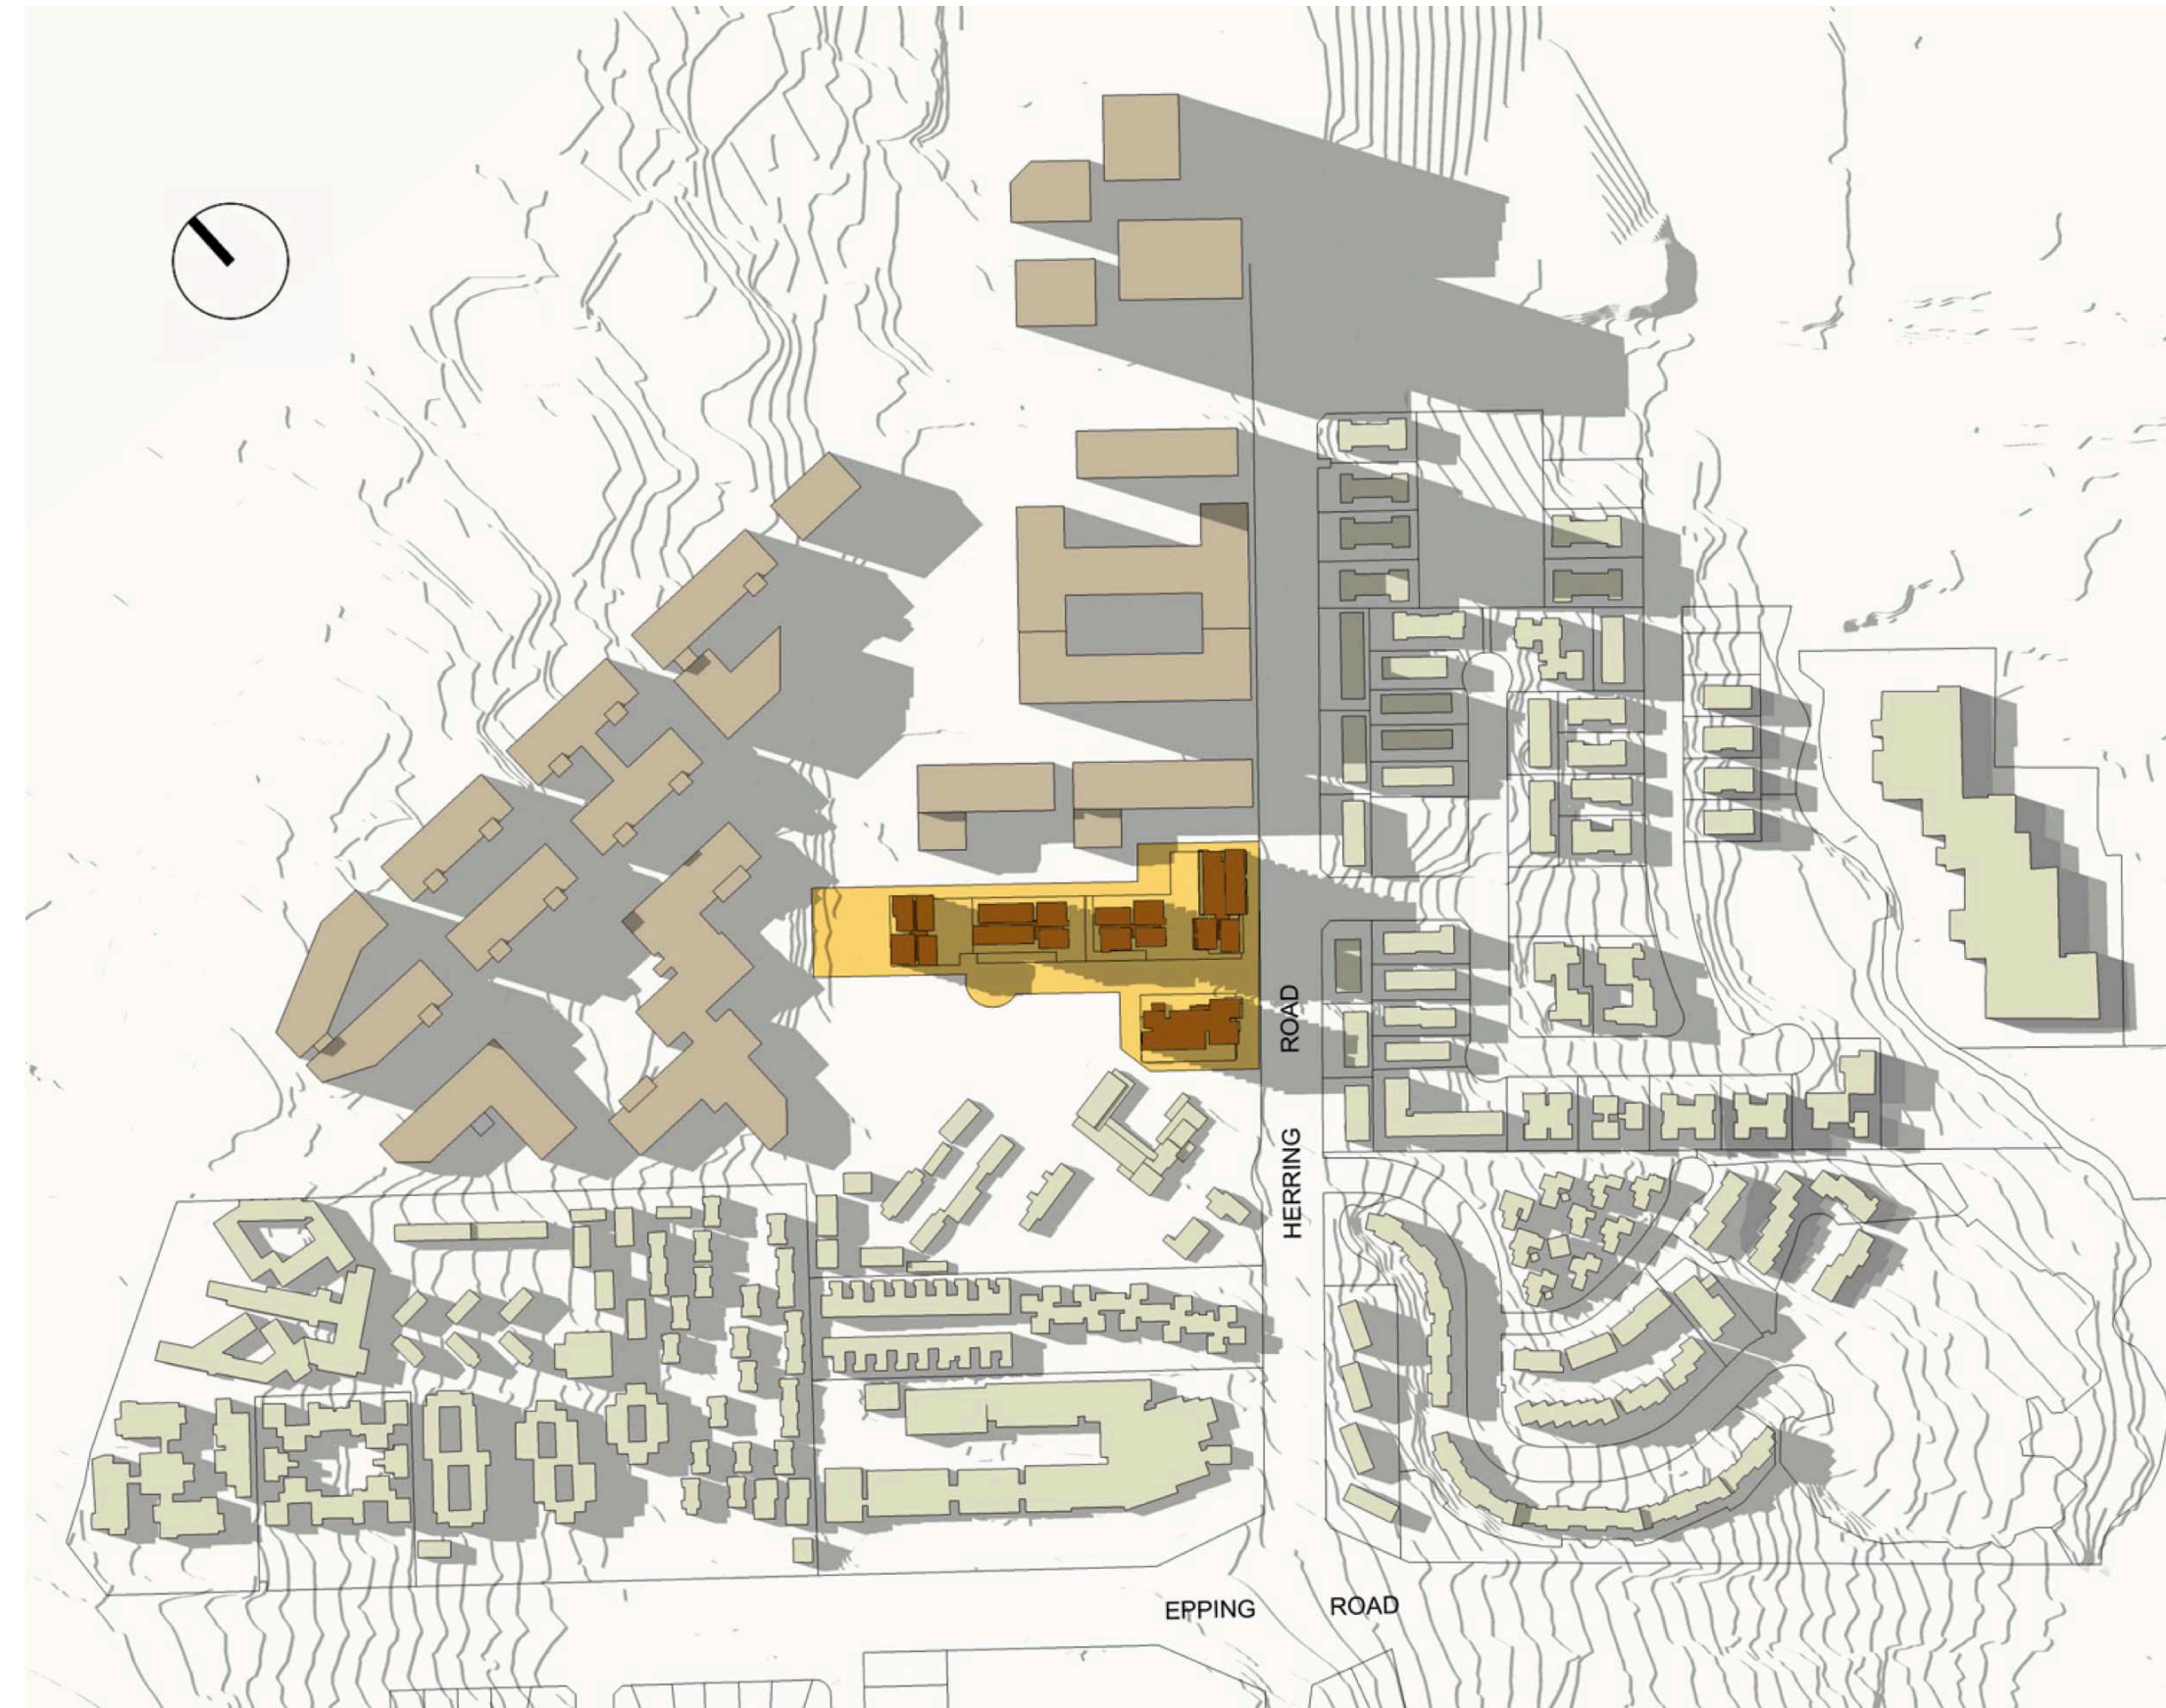

21 JUNE 2PM

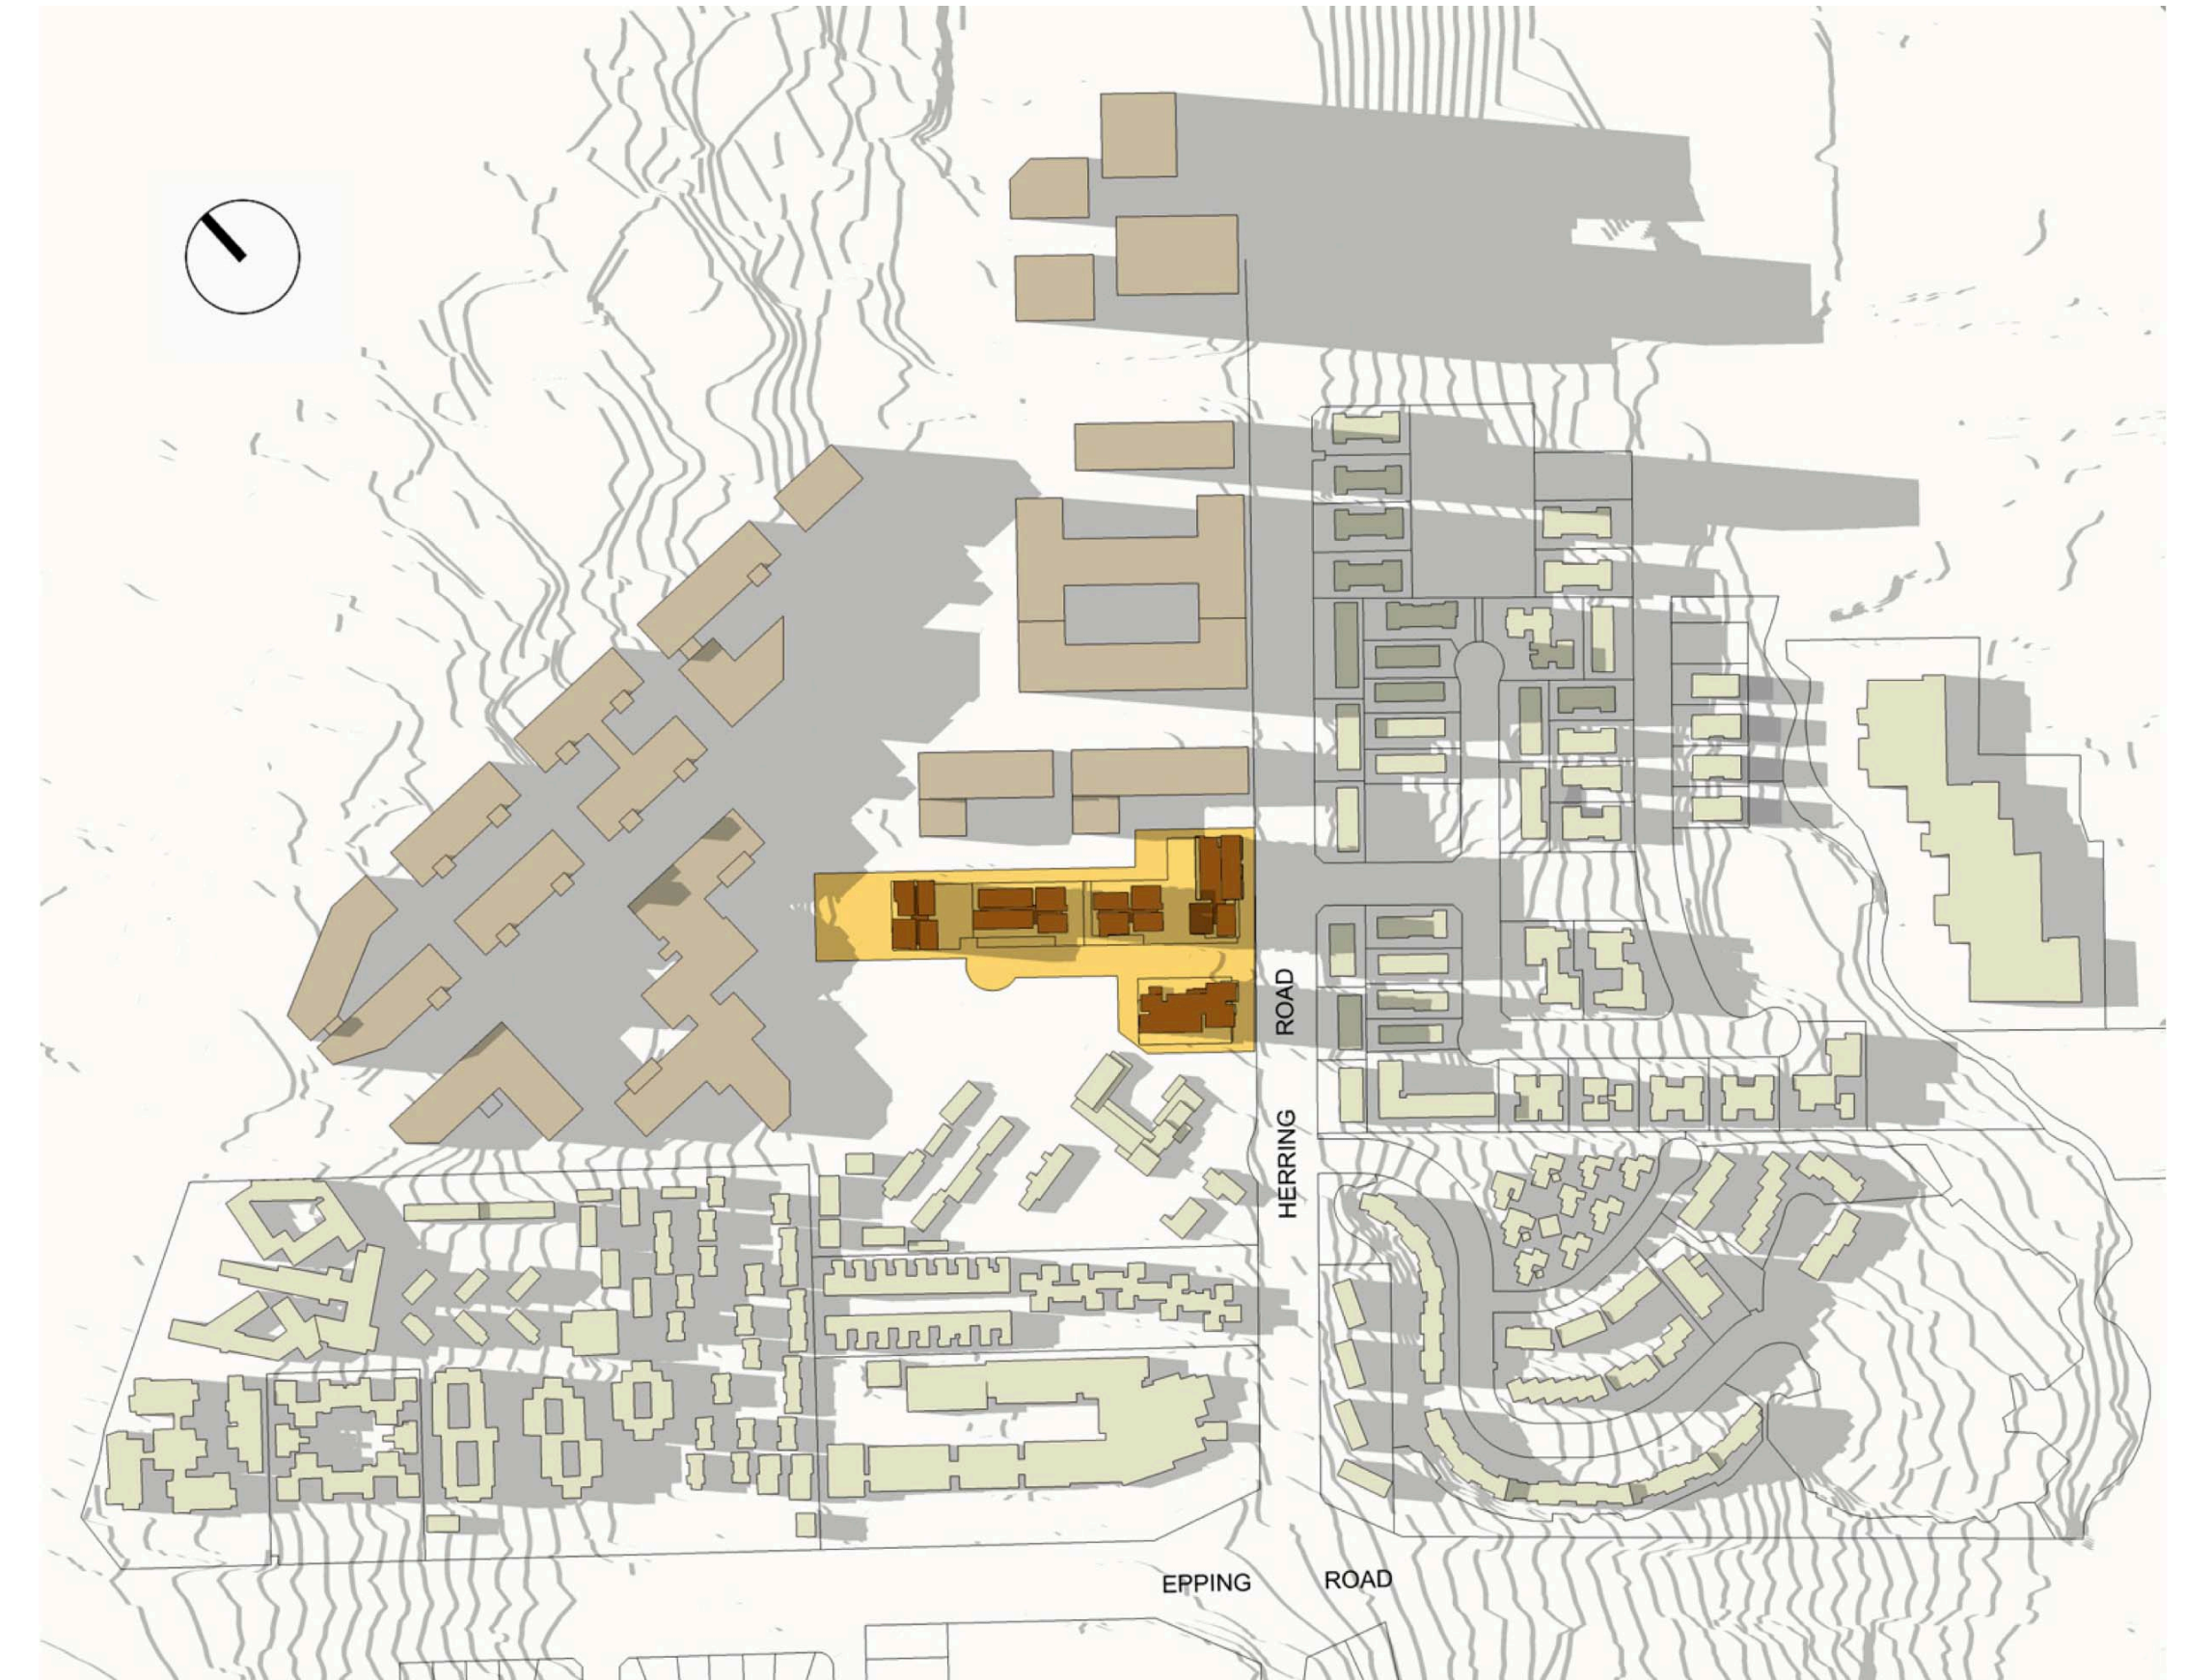

21 JUNE 3PM