


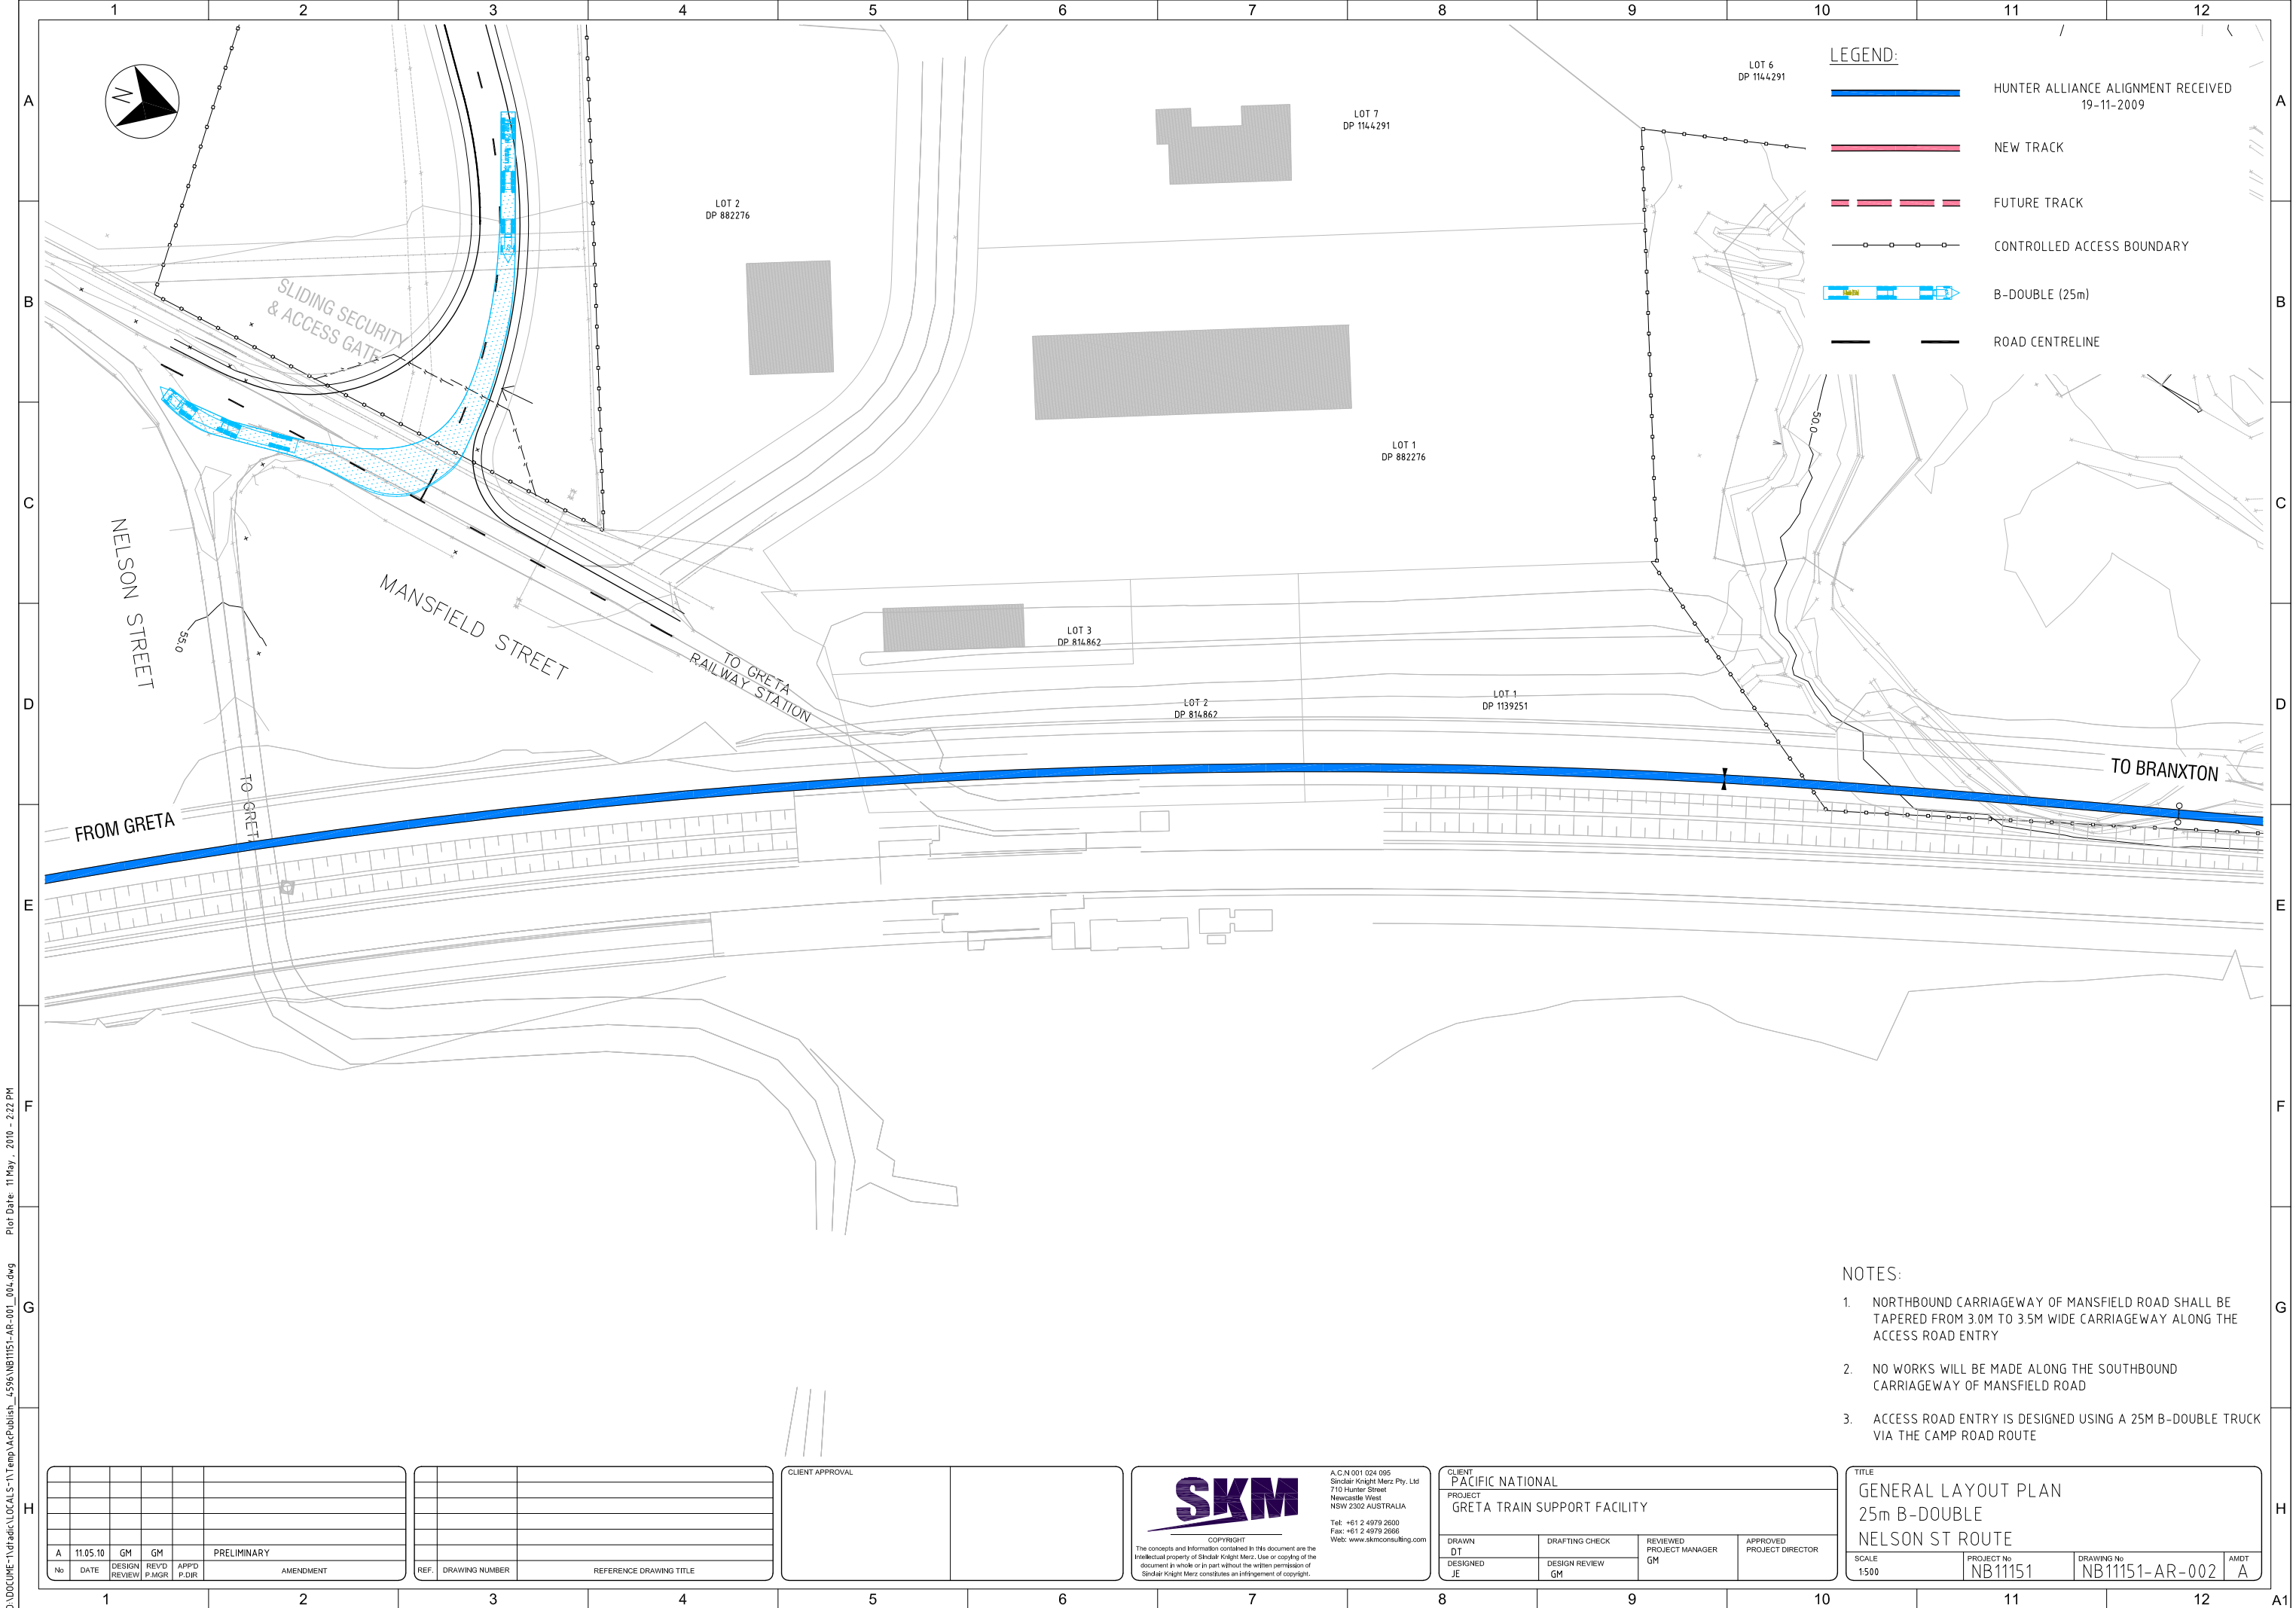

LEGEND:

- HUNTER ALLIANCE ALIGNMENT RECEIVED 19-11-2009
- NEW TRACK
- FUTURE TRACK
- CONTROLLED ACCESS BOUNDARY
- B-DOUBLE (25m)
- ROAD CENTRELINE

NOTES:

- NORTHBOUND CARRIAGEWAY OF MANSFIELD ROAD SHALL BE TAPERED FROM 3.0M TO 3.5M WIDE CARRIAGEWAY ALONG THE ACCESS ROAD ENTRY
- NO WORKS WILL BE MADE ALONG THE SOUTHBOUND CARRIAGEWAY OF MANSFIELD ROAD
- ACCESS ROAD ENTRY IS DESIGNED USING A 25M B-DOUBLE TRUCK VIA THE CAMP ROAD ROUTE

A	11.05.10	GM	GM	APPD	PRELIMINARY
No	DATE	DESIGN REVIEW	REV'D P.MGR	P.DIR	AMENDMENT

REF.	DRAWING NUMBER				REFERENCE DRAWING TITLE

CLIENT APPROVAL	
-----------------	--



SKM
COPYRIGHT
The concepts and information contained in this document are the intellectual property of Skidmore, Knott, Merrill & Associates, Inc. Use or copying of this document in whole or in part without the written permission of Skidmore, Knott, Merrill & Associates, Inc. constitutes an infringement of copyright.

A.C.N 001 024 095
Skidmore, Knott, Merrill & Associates, Inc.
710 Hunter Street
Newcastle West
NSW 2302 AUSTRALIA
Tel: +61 2 4979 2600
Fax: +61 2 4979 2666
Web: www.skmconsulting.com

CLIENT PACIFIC NATIONAL	
PROJECT GRETA TRAIN SUPPORT FACILITY	
DRAWN DT	DRAFTING CHECK GM
DESIGNED JE	DESIGN REVIEW GM
REVIEWED PROJECT MANAGER GM	APPROVED PROJECT DIRECTOR

TITLE GENERAL LAYOUT PLAN 25m B-DOUBLE NELSON ST ROUTE			
SCALE 1:500	PROJECT No NB11151	DRAWING No NB11151-AR-002	AMDT A