


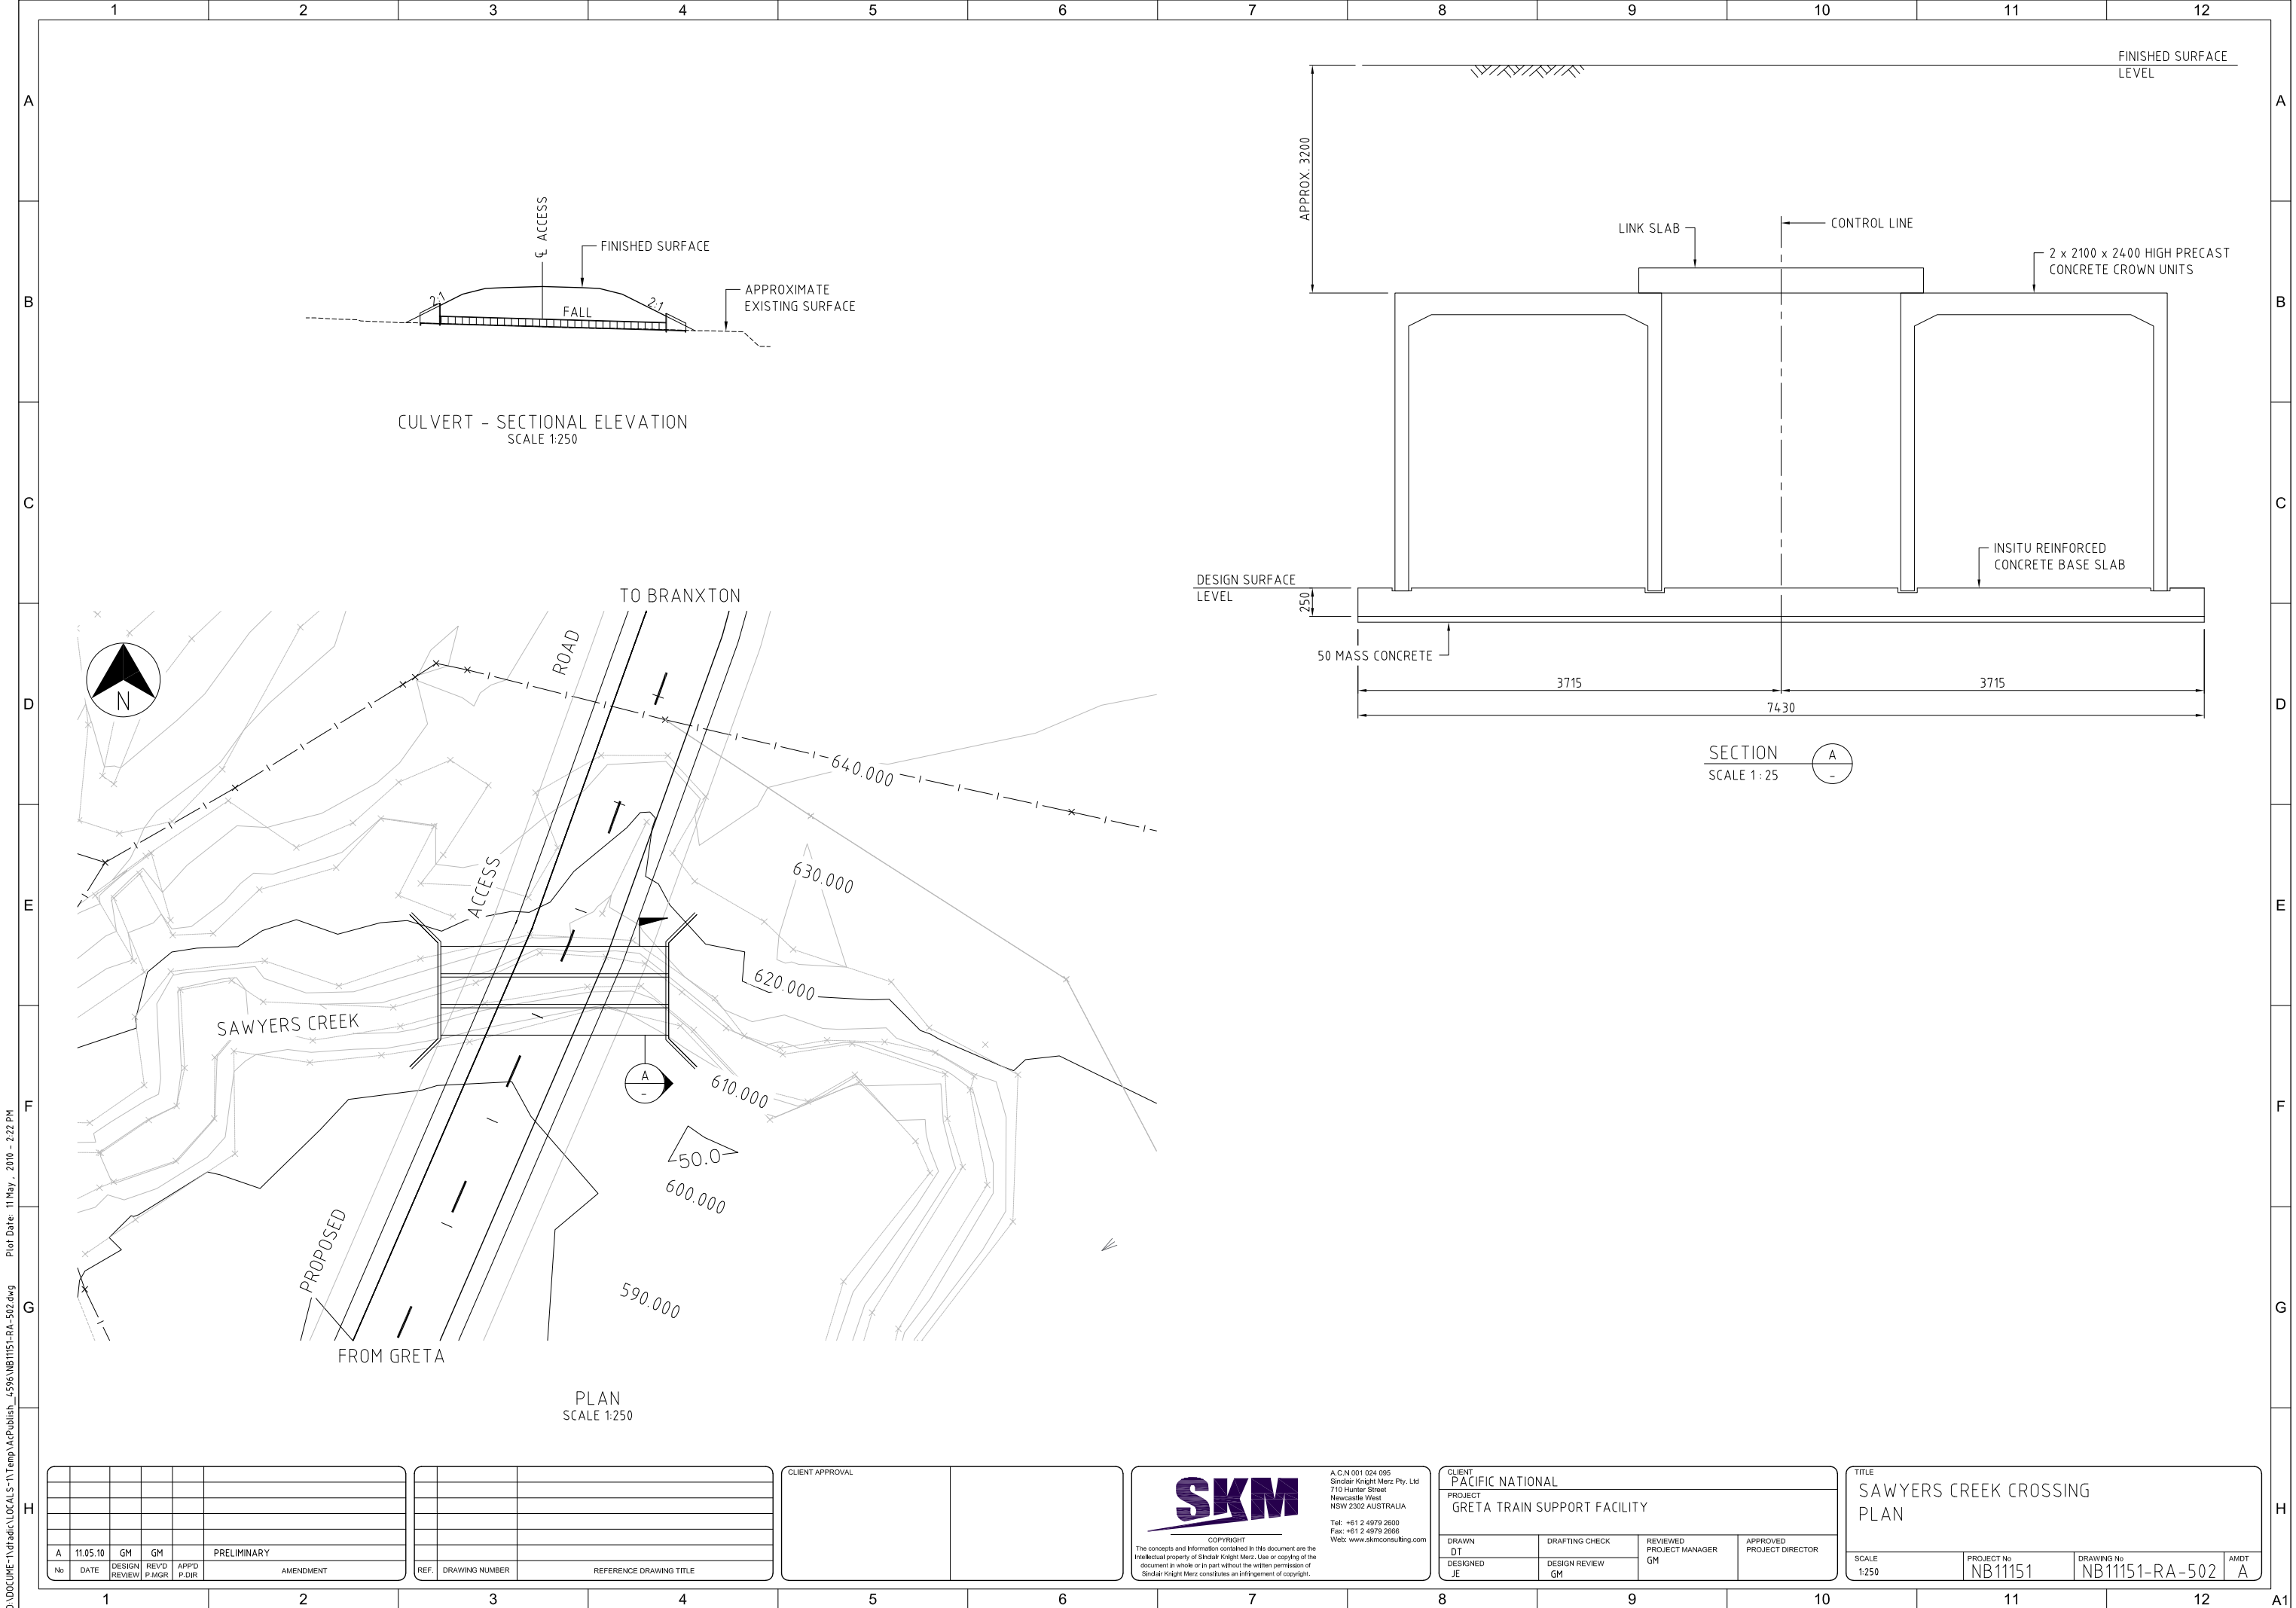

D:\DOCUMENTS\LOCALS\1\Temp\AcPublish\5596\NB11151-RA-502.dwg Plot Date: 11 May, 2010 - 2:22 PM