


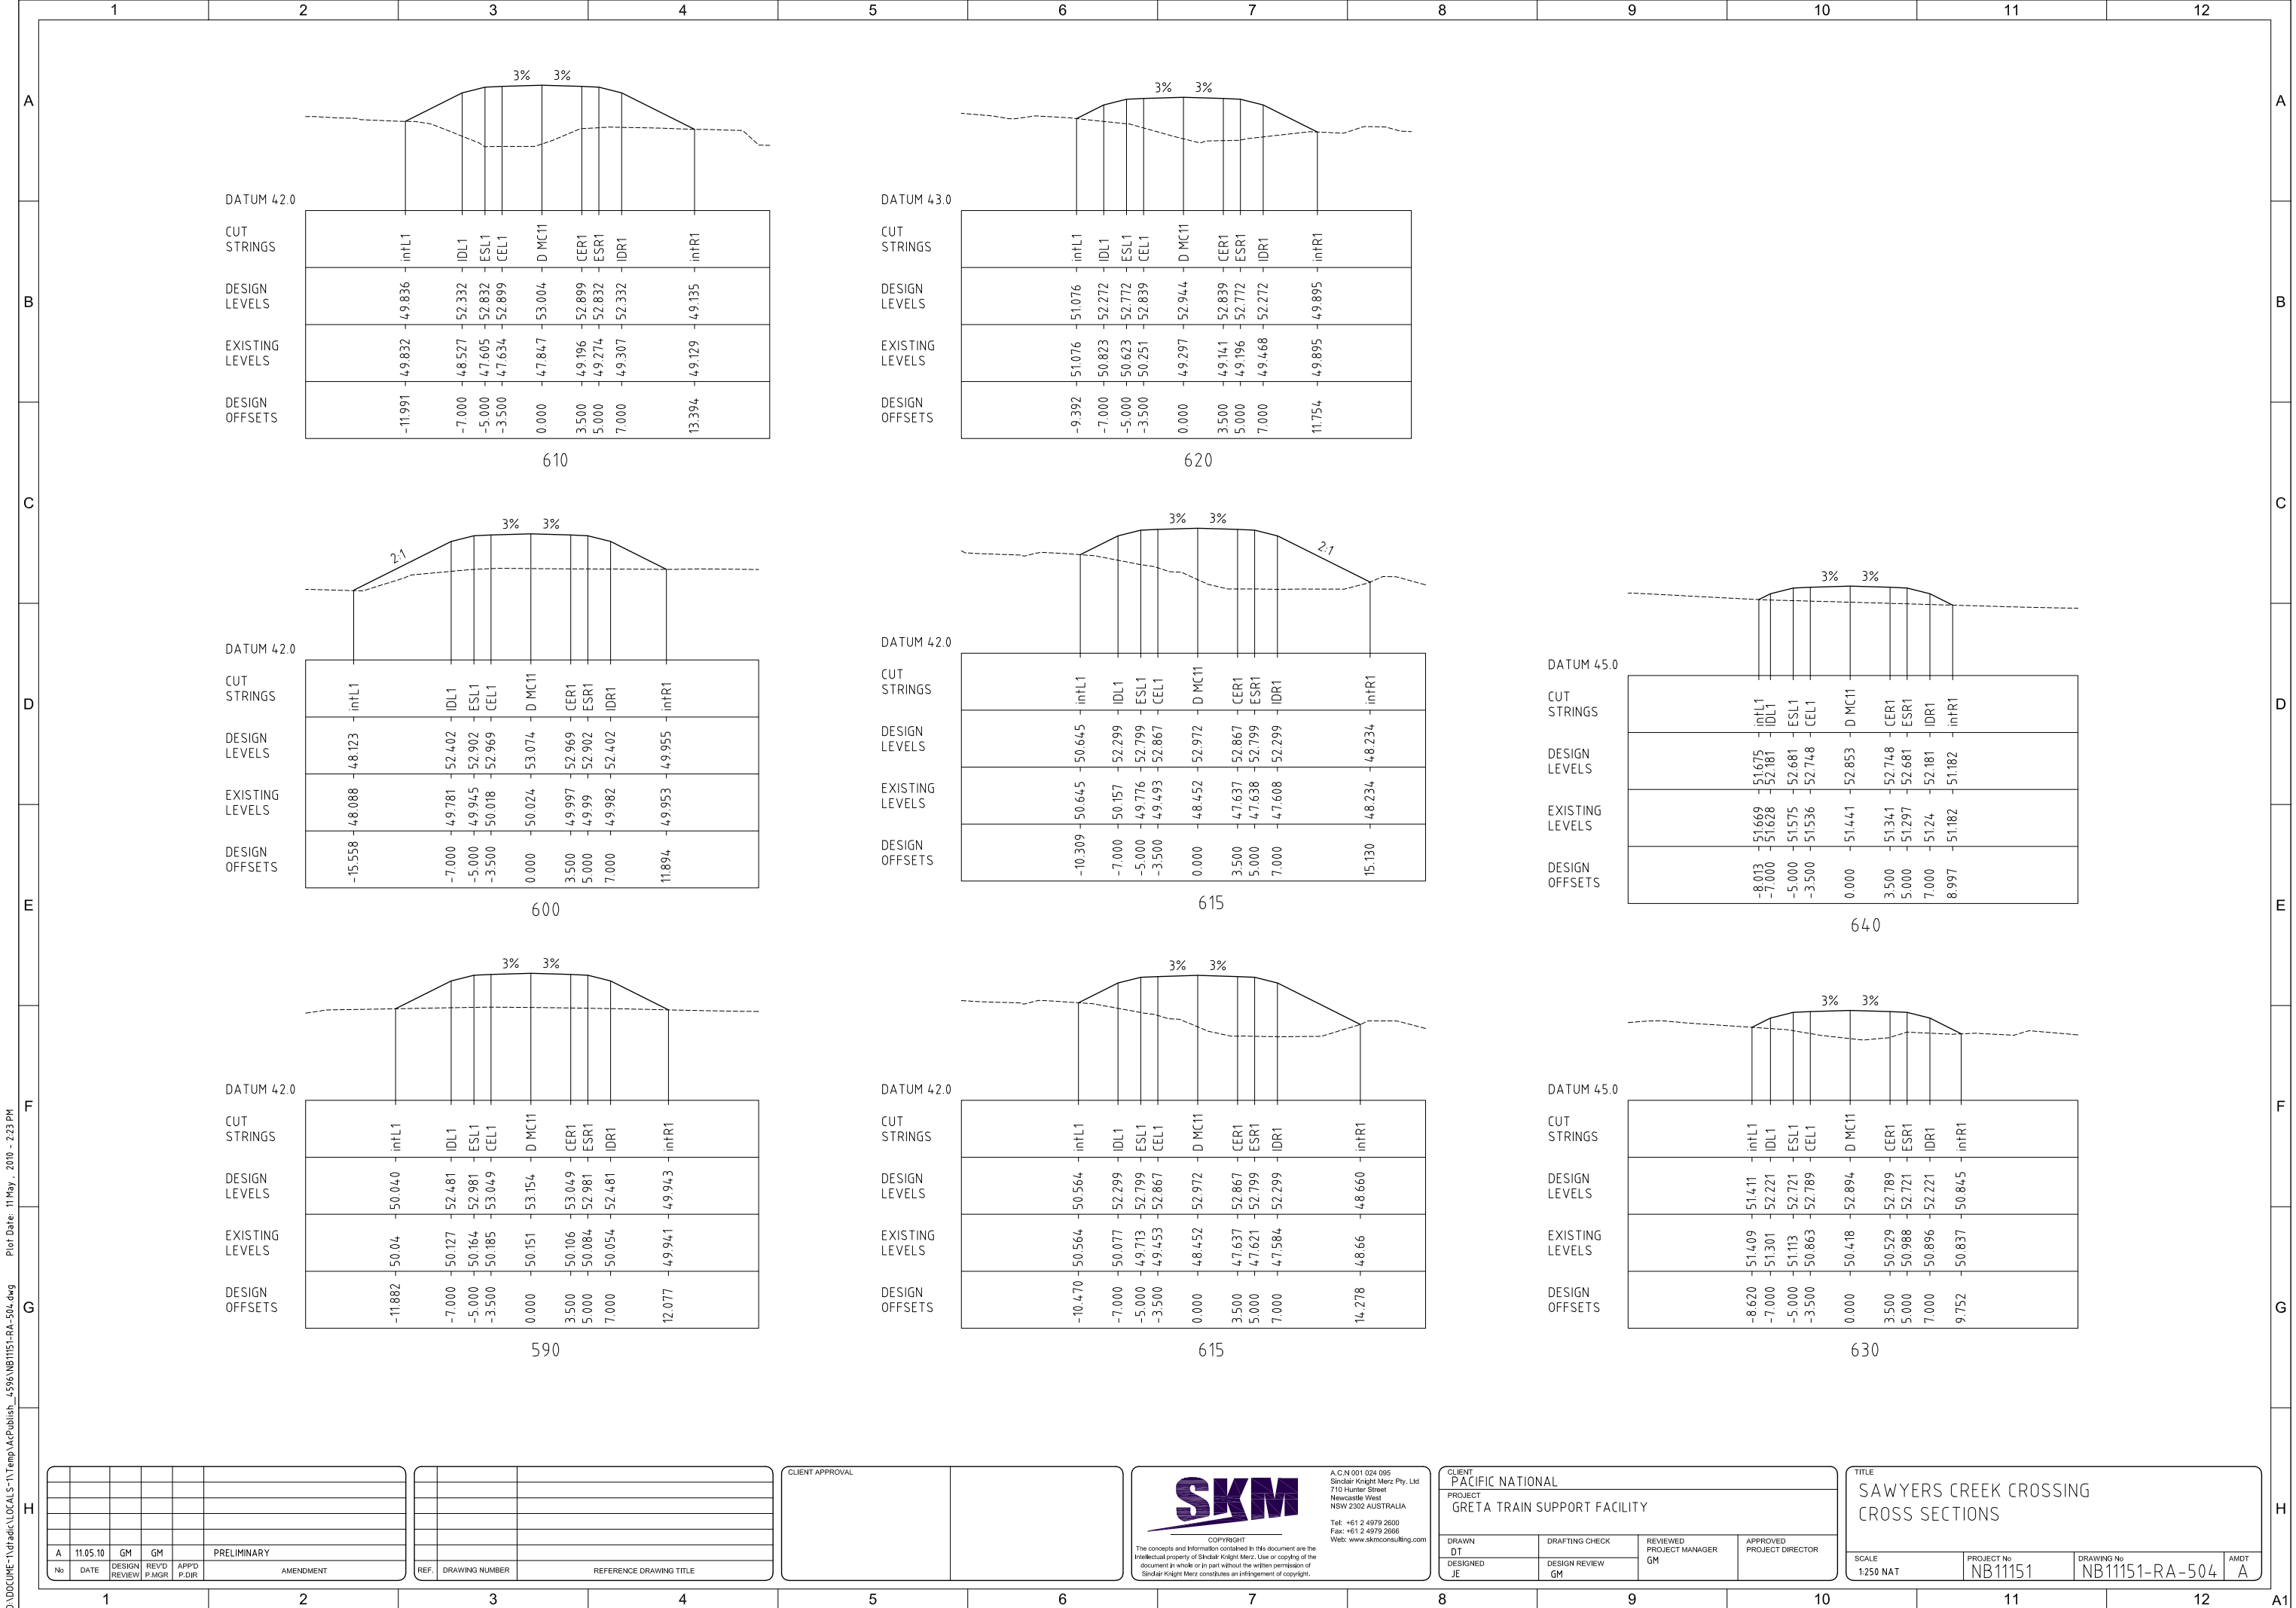

D:\DOCUMENTS\1\Traffic\LOCALS\1\Temp\AcPublish_4596\NB11151-RA-504.dwg Plot Date: 11 May, 2010 - 2:23 PM

A	11.05.10	GM	GM		PRELIMINARY
No	DATE	DESIGN REVIEW	REV'D P.MGR	APP'D P.DIR	AMENDMENT

REF.	DRAWING NUMBER				REFERENCE DRAWING TITLE

CLIENT APPROVAL	



COPYRIGHT
The concepts and information contained in this document are the intellectual property of Skidmore, Knight, Merz. Use or copying of the document in whole or in part without the written permission of Skidmore, Knight, Merz constitutes an infringement of copyright.

A.C.N 001 024 095
Skidmore, Knight, Merz Pty. Ltd
710 Hunter Street
Newcastle West
NSW 2302 AUSTRALIA

Tel: +61 2 4979 2600
Fax: +61 2 4979 2666
Web: www.skmconsulting.com

CLIENT PACIFIC NATIONAL			
PROJECT GRETA TRAIN SUPPORT FACILITY			
DRAWN DT	DRAFTING CHECK	REVIEWED PROJECT MANAGER GM	APPROVED PROJECT DIRECTOR
DESIGNED JE	DESIGN REVIEW GM		

TITLE SAWYERS CREEK CROSSING CROSS SECTIONS			
SCALE 1:250 NAT	PROJECT No NB11151	DRAWING No NB11151-RA-504	AMDT A