

TO BRANXTON

FROM GRETA

ADMINISTRATION BUILDING & CARPARK

LOCOMOTIVE WASH FACILITY

FIRE WATER STORAGE

MAINTENANCE WORKSHOP

ADDITIONAL DIESEL STORAGE (STAGE 2)

DIESEL STORAGE

NEW DETENTION POND


NEW DETENTION POND

LOCO WASH FACILITY


TRAIN PROVISIONING FACILITY

LEGEND


—	STAGE 1 WORKS
—	STAGE 2 WORKS
—	STAGE 3 WORKS

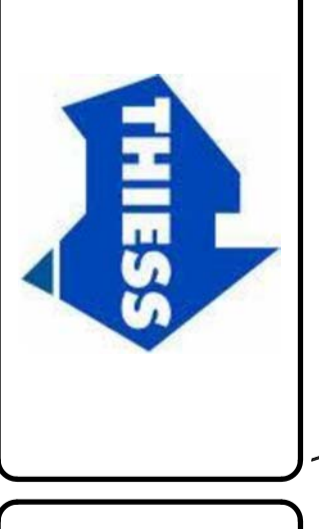

Copyright
This document and its contents are the property of Thiess Pty Ltd. It is to be used only for the purposes specified in the contract. It is not to be distributed, copied, or otherwise used without the written consent of Thiess Pty Ltd.

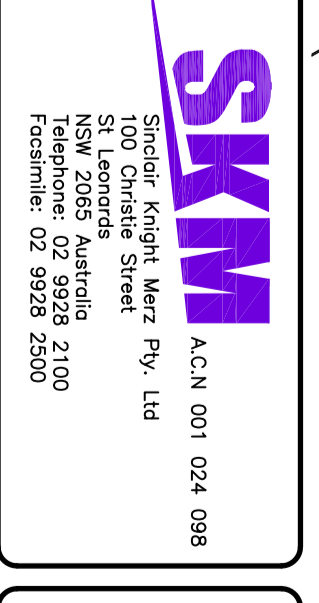

NB1 1248 - GRETA TRAIN SUPPORT FACILITY
GTSF-SK-NZB-CV-0002-A
BUILDINGS LAYOUT

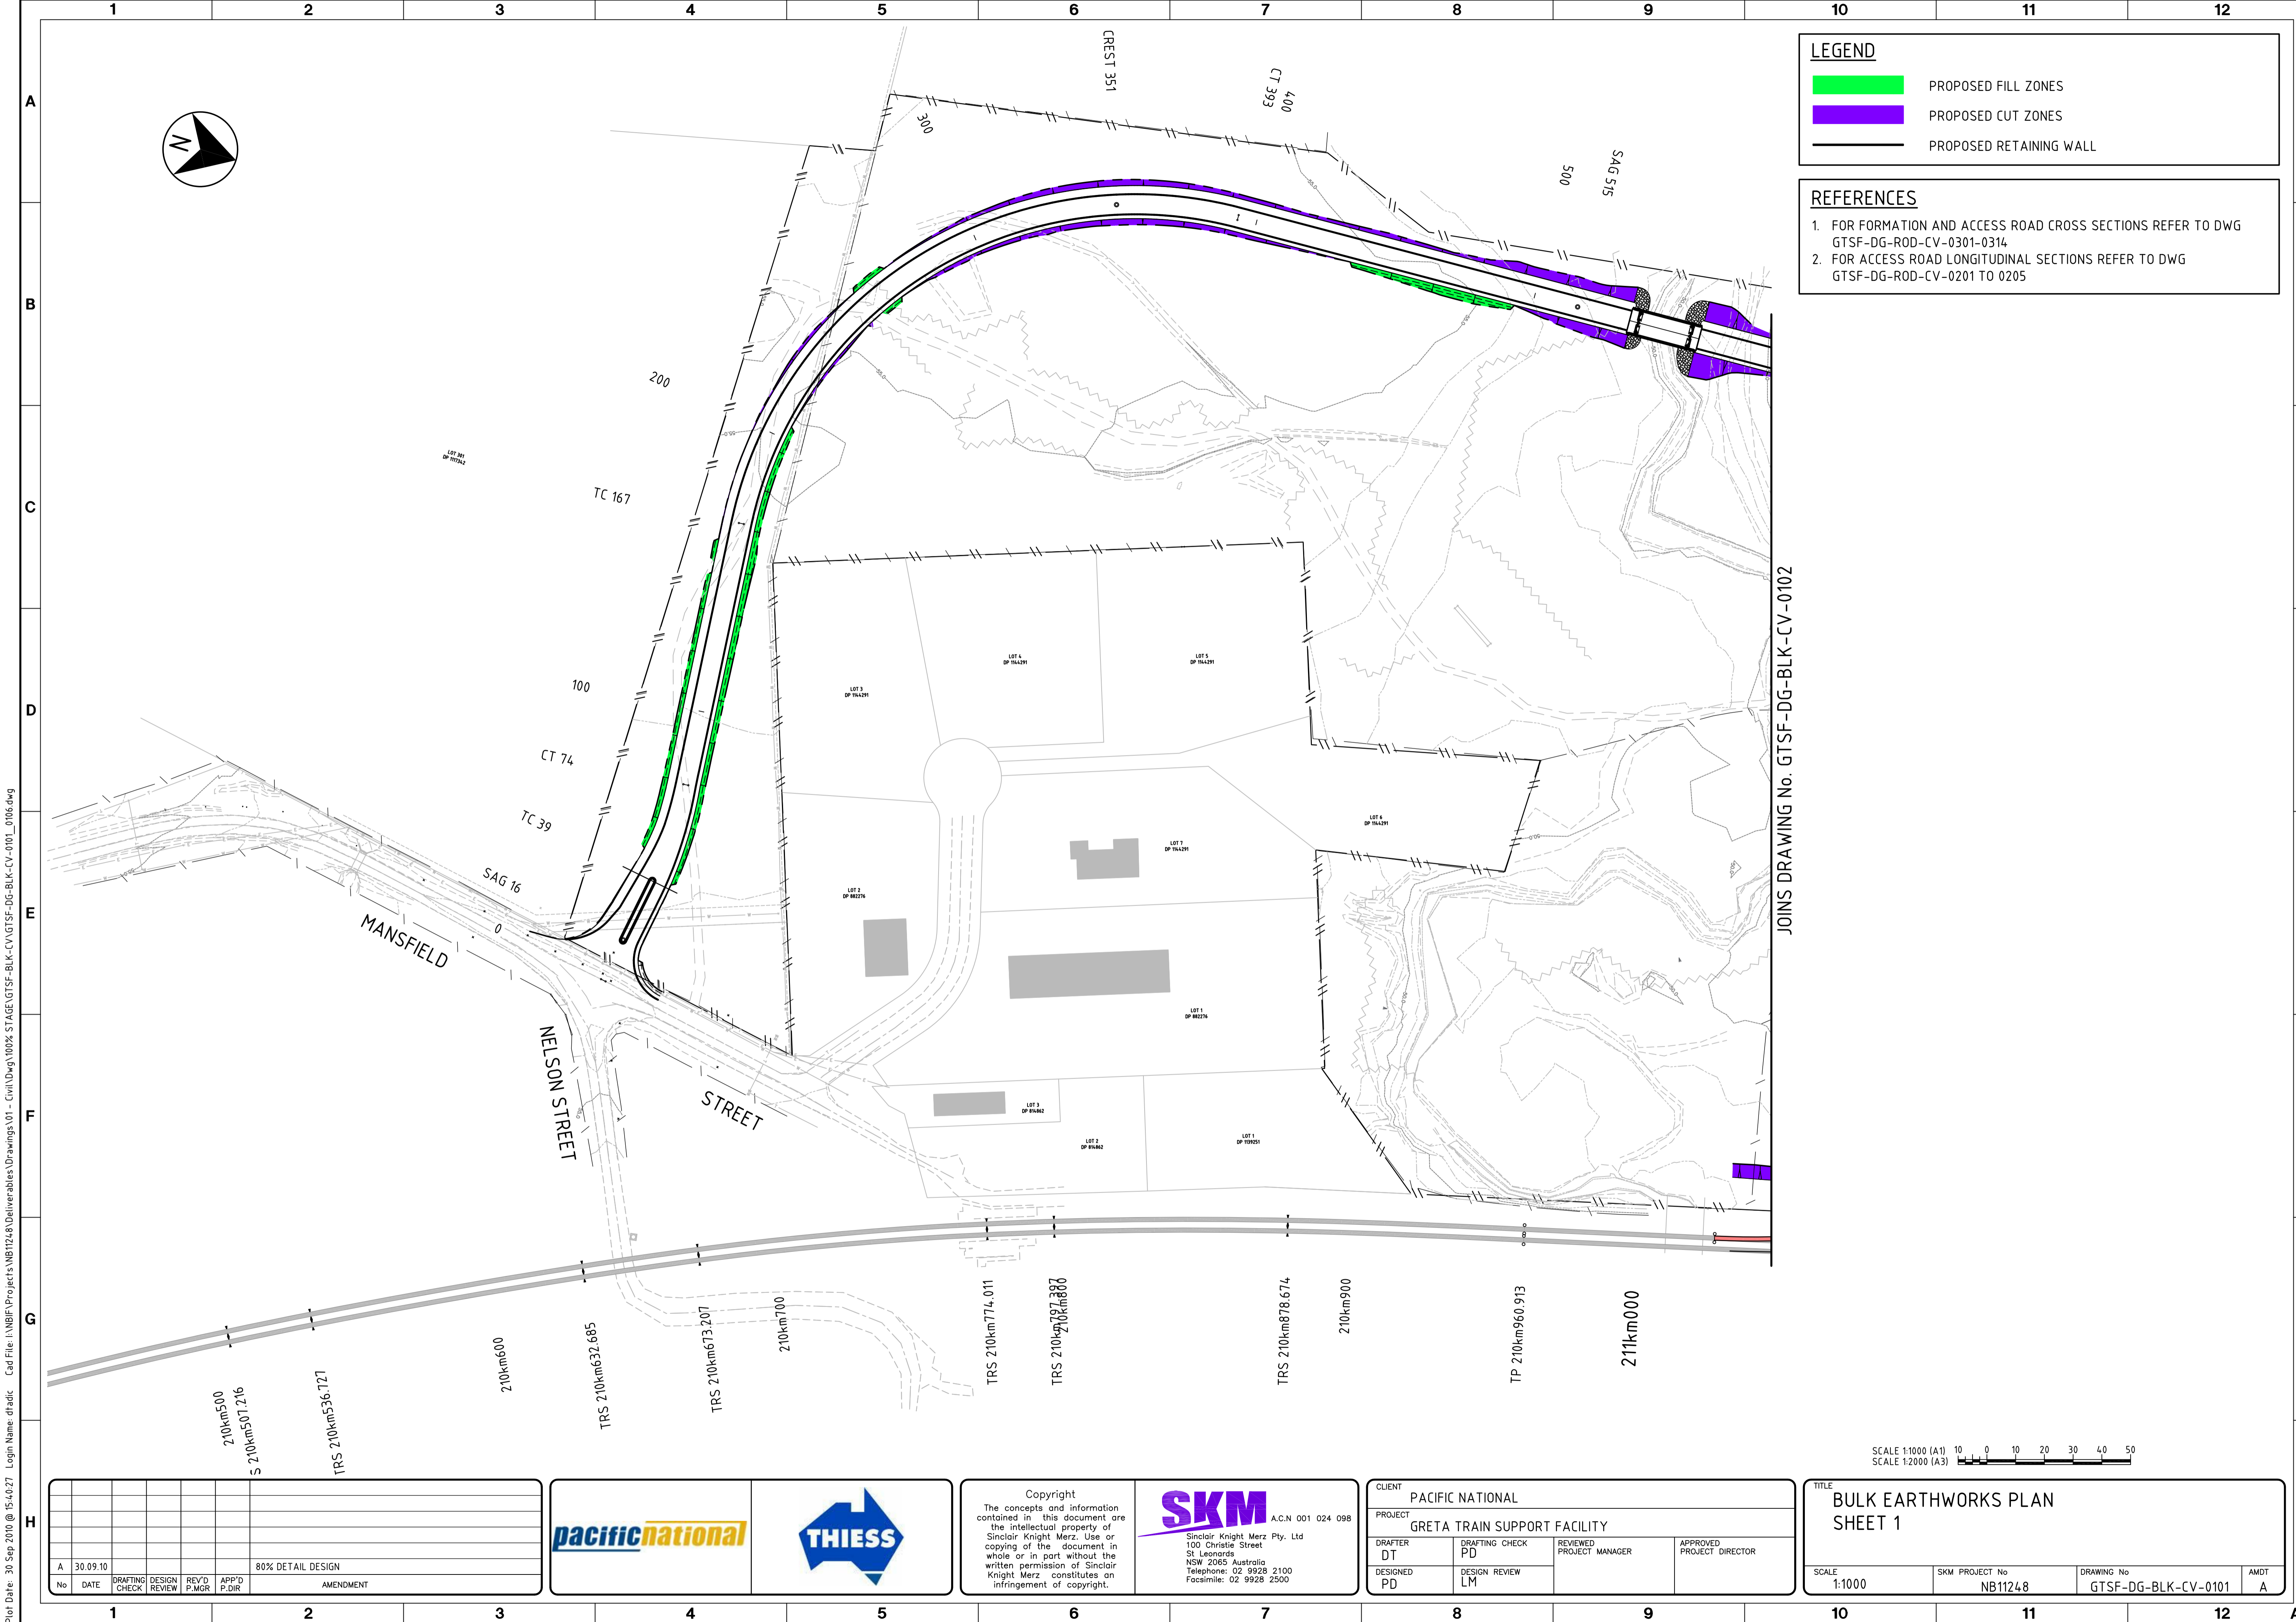

LEGEND

- PROPOSED FILL ZONES
- PROPOSED CUT ZONES
- PROPOSED RETAINING WALL

- REFERENCES**
1. FOR FORMATION AND ACCESS ROAD CROSS SECTIONS REFER TO DWG GTSF-DG-ROD-CV-0301-0314
 2. FOR ACCESS ROAD LONGITUDINAL SECTIONS REFER TO DWG GTSF-DG-ROD-CV-0201 TO 0205

JOINS DRAWING No. GTSF-DG-BLK-CV-0102



No	DATE	DRAFTING CHECK	DESIGN REVIEW	REV'D P.MGR	APP'D P.DIR	AMENDMENT
A	30.09.10					80% DETAIL DESIGN




Copyright
The concepts and information contained in this document are the intellectual property of Sinclair Knight Merz. Use or copying of the document in whole or in part without the written permission of Sinclair Knight Merz constitutes an infringement of copyright.

SKM A.C.N 001 024 098
Sinclair Knight Merz Pty. Ltd
100 Christie Street
St Leonards
NSW 2065 Australia
Telephone: 02 9928 2100
Facsimile: 02 9928 2500

CLIENT PACIFIC NATIONAL			
PROJECT GRETA TRAIN SUPPORT FACILITY			
DRAFTER DT	DRAFTING CHECK PD	REVIEWED PROJECT MANAGER	APPROVED PROJECT DIRECTOR
DESIGNED PD	DESIGN REVIEW LM		

TITLE BULK EARTHWORKS PLAN SHEET 1			
SCALE 1:1000	SKM PROJECT No NB11248	DRAWING No GTSF-DG-BLK-CV-0101	AMDT A

Plot Date: 30 Sep 2010 @ 15:40:27 Login Name: dfradic Cad File: I:\NBIF\Projects\NB11248\Deliverables\Drawings\01 - Civil\DWG\100% STAGE\GTSF-BLK-CV\GTSF-DG-BLK-CV-0101_0106.dwg

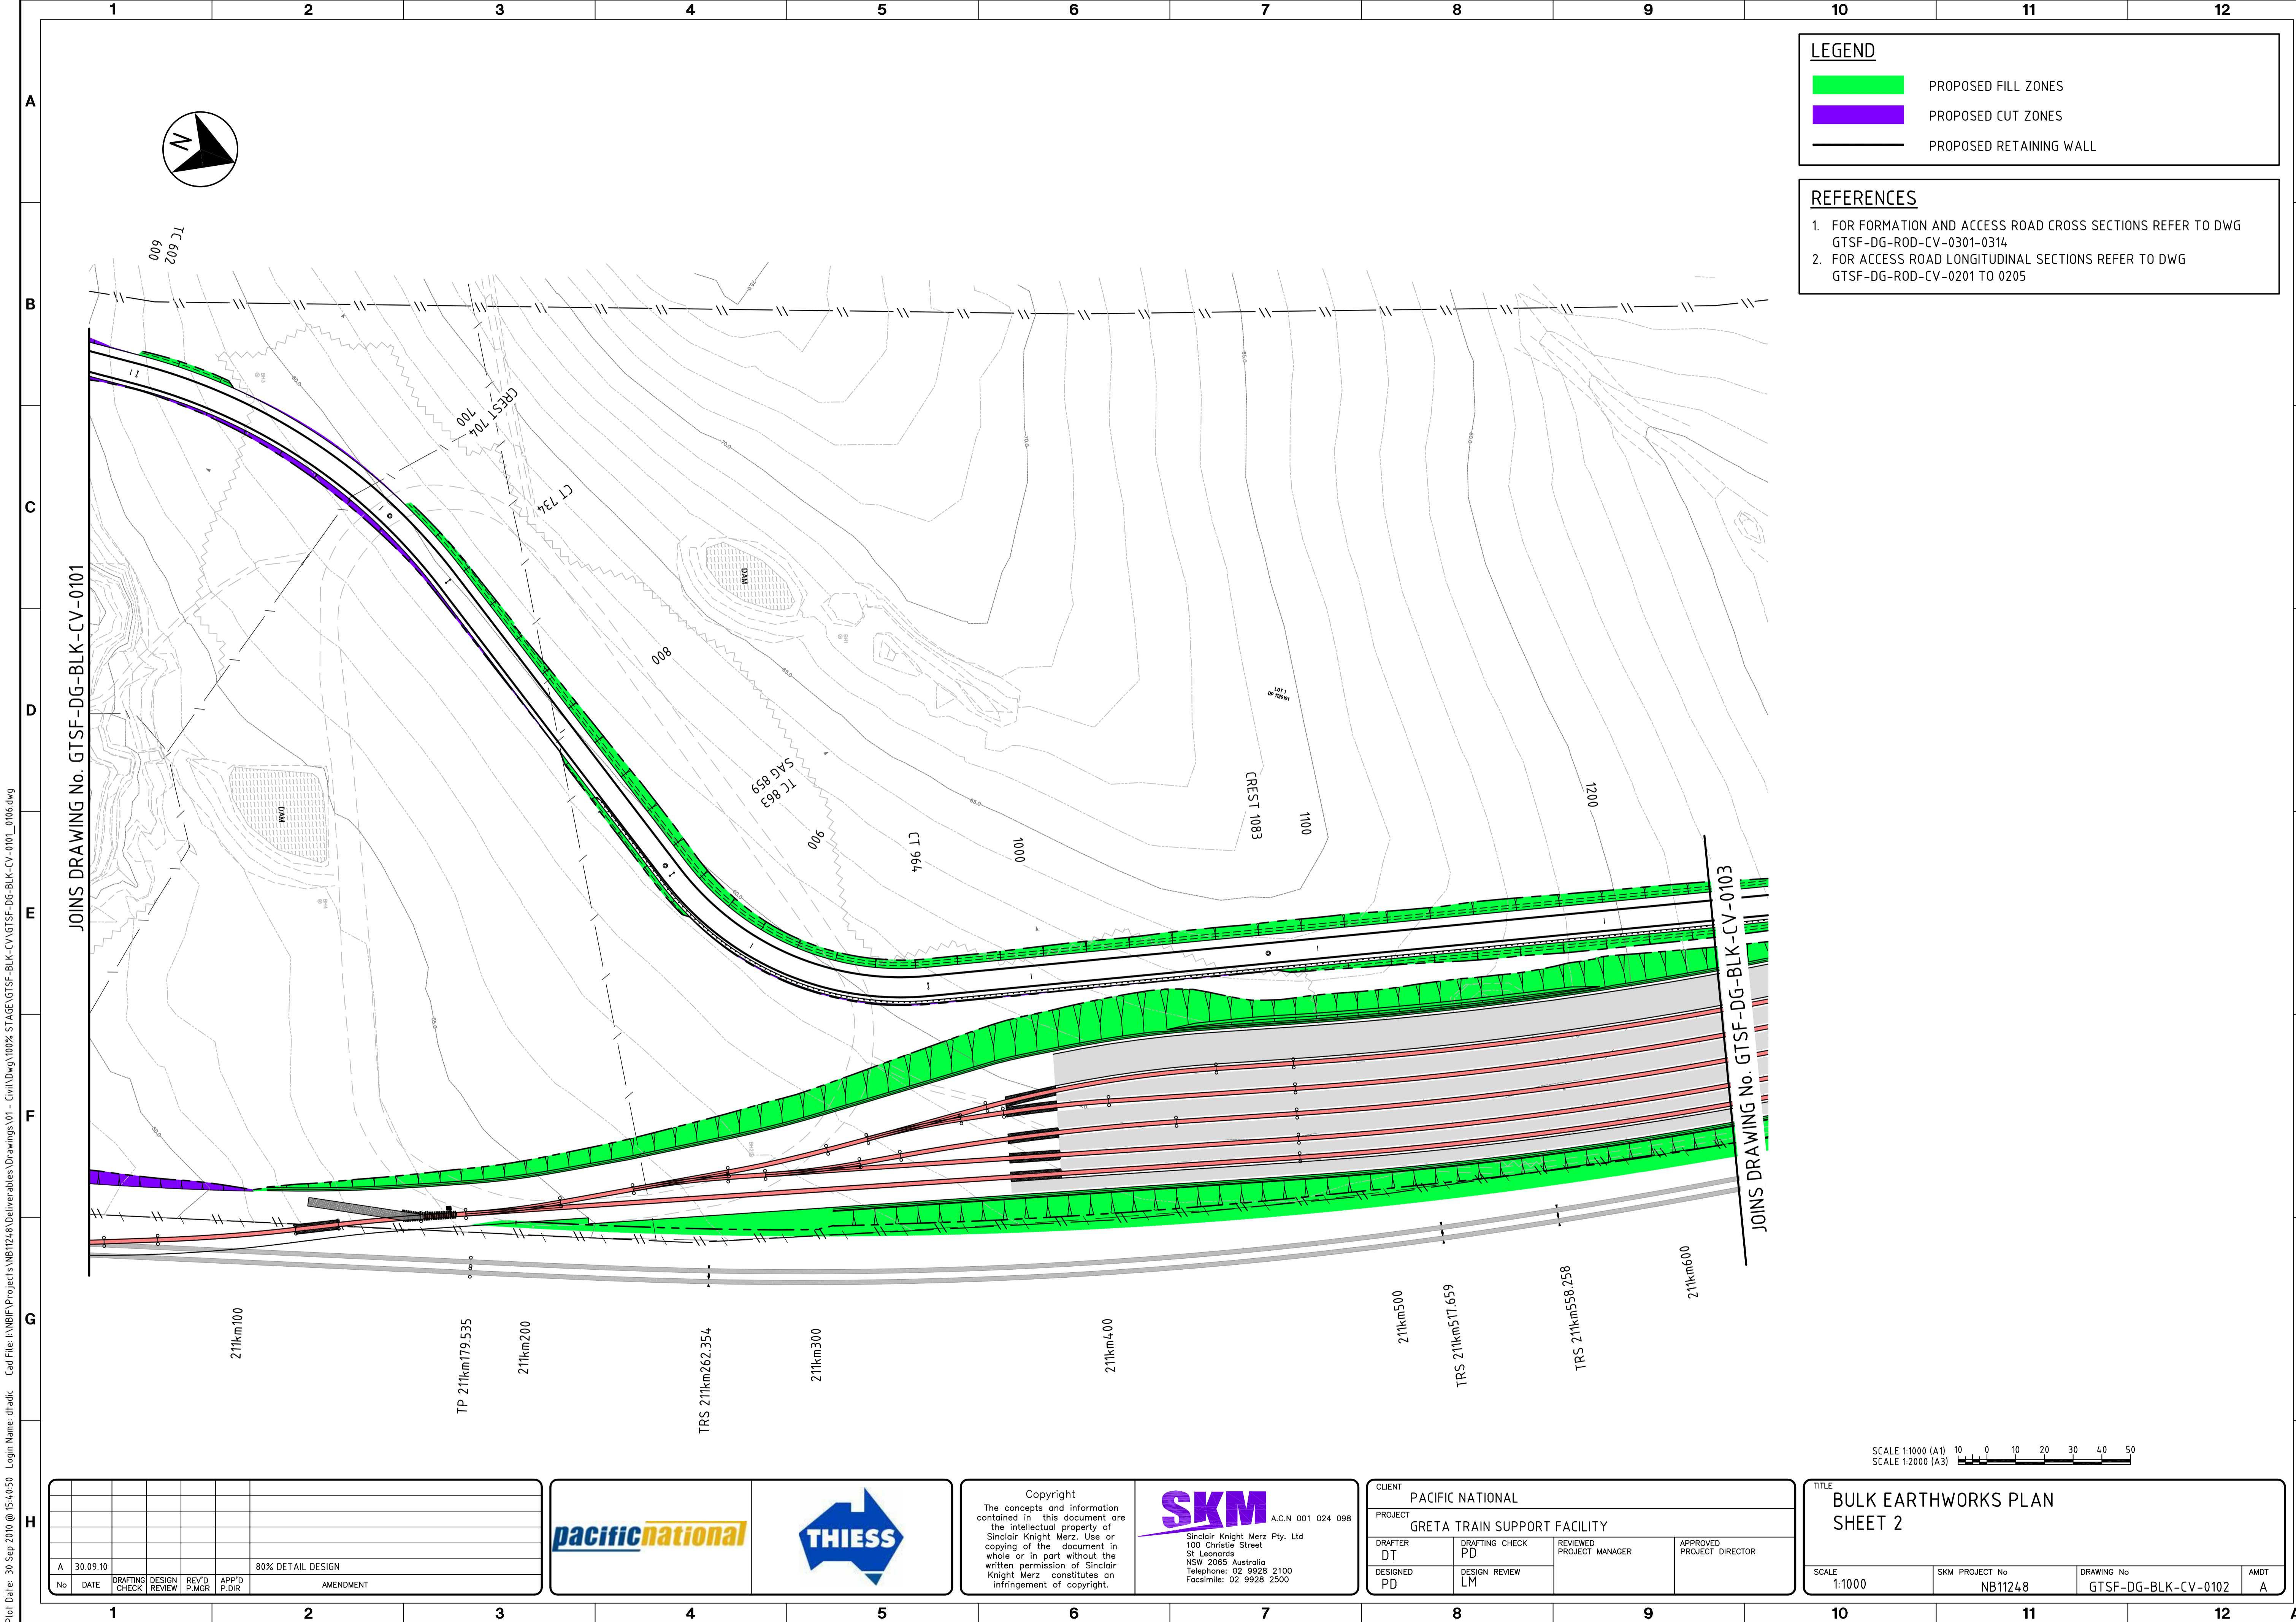

LEGEND	
	PROPOSED FILL ZONES
	PROPOSED CUT ZONES
	PROPOSED RETAINING WALL

- REFERENCES**
- FOR FORMATION AND ACCESS ROAD CROSS SECTIONS REFER TO DWG GTSF-DG-ROD-CV-0301-0314
 - FOR ACCESS ROAD LONGITUDINAL SECTIONS REFER TO DWG GTSF-DG-ROD-CV-0201 TO 0205

JOINS DRAWING No. GTSF-DG-BLK-CV-0101

JOINS DRAWING No. GTSF-DG-BLK-CV-0103



No	DATE	DRAFTING CHECK	DESIGN REVIEW	REV'D P.MGR	APP'D P.DIR	AMENDMENT
A	30.09.10					80% DETAIL DESIGN




Copyright
The concepts and information contained in this document are the intellectual property of Sinclair Knight Merz. Use or copying of the document in whole or in part without the written permission of Sinclair Knight Merz constitutes an infringement of copyright.



CLIENT PACIFIC NATIONAL			
PROJECT GRETA TRAIN SUPPORT FACILITY			
DRAFTER DT	DRAFTING CHECK PD	REVIEWED PROJECT MANAGER	APPROVED PROJECT DIRECTOR
DESIGNED PD	DESIGN REVIEW LM		

TITLE BULK EARTHWORKS PLAN SHEET 2			
SCALE 1:1000	SKM PROJECT No NB11248	DRAWING No GTSF-DG-BLK-CV-0102	AMDT A

Plot Date: 30 Sep 2010 @ 15:40:50 Login Name: dfradic Cad File: I:\NBIF\Projects\NB11248\Deliverables\Drawings\01 - Civil\DWG\100% STAGE\GTSF-DG-BLK-CV-0101_0106.dwg

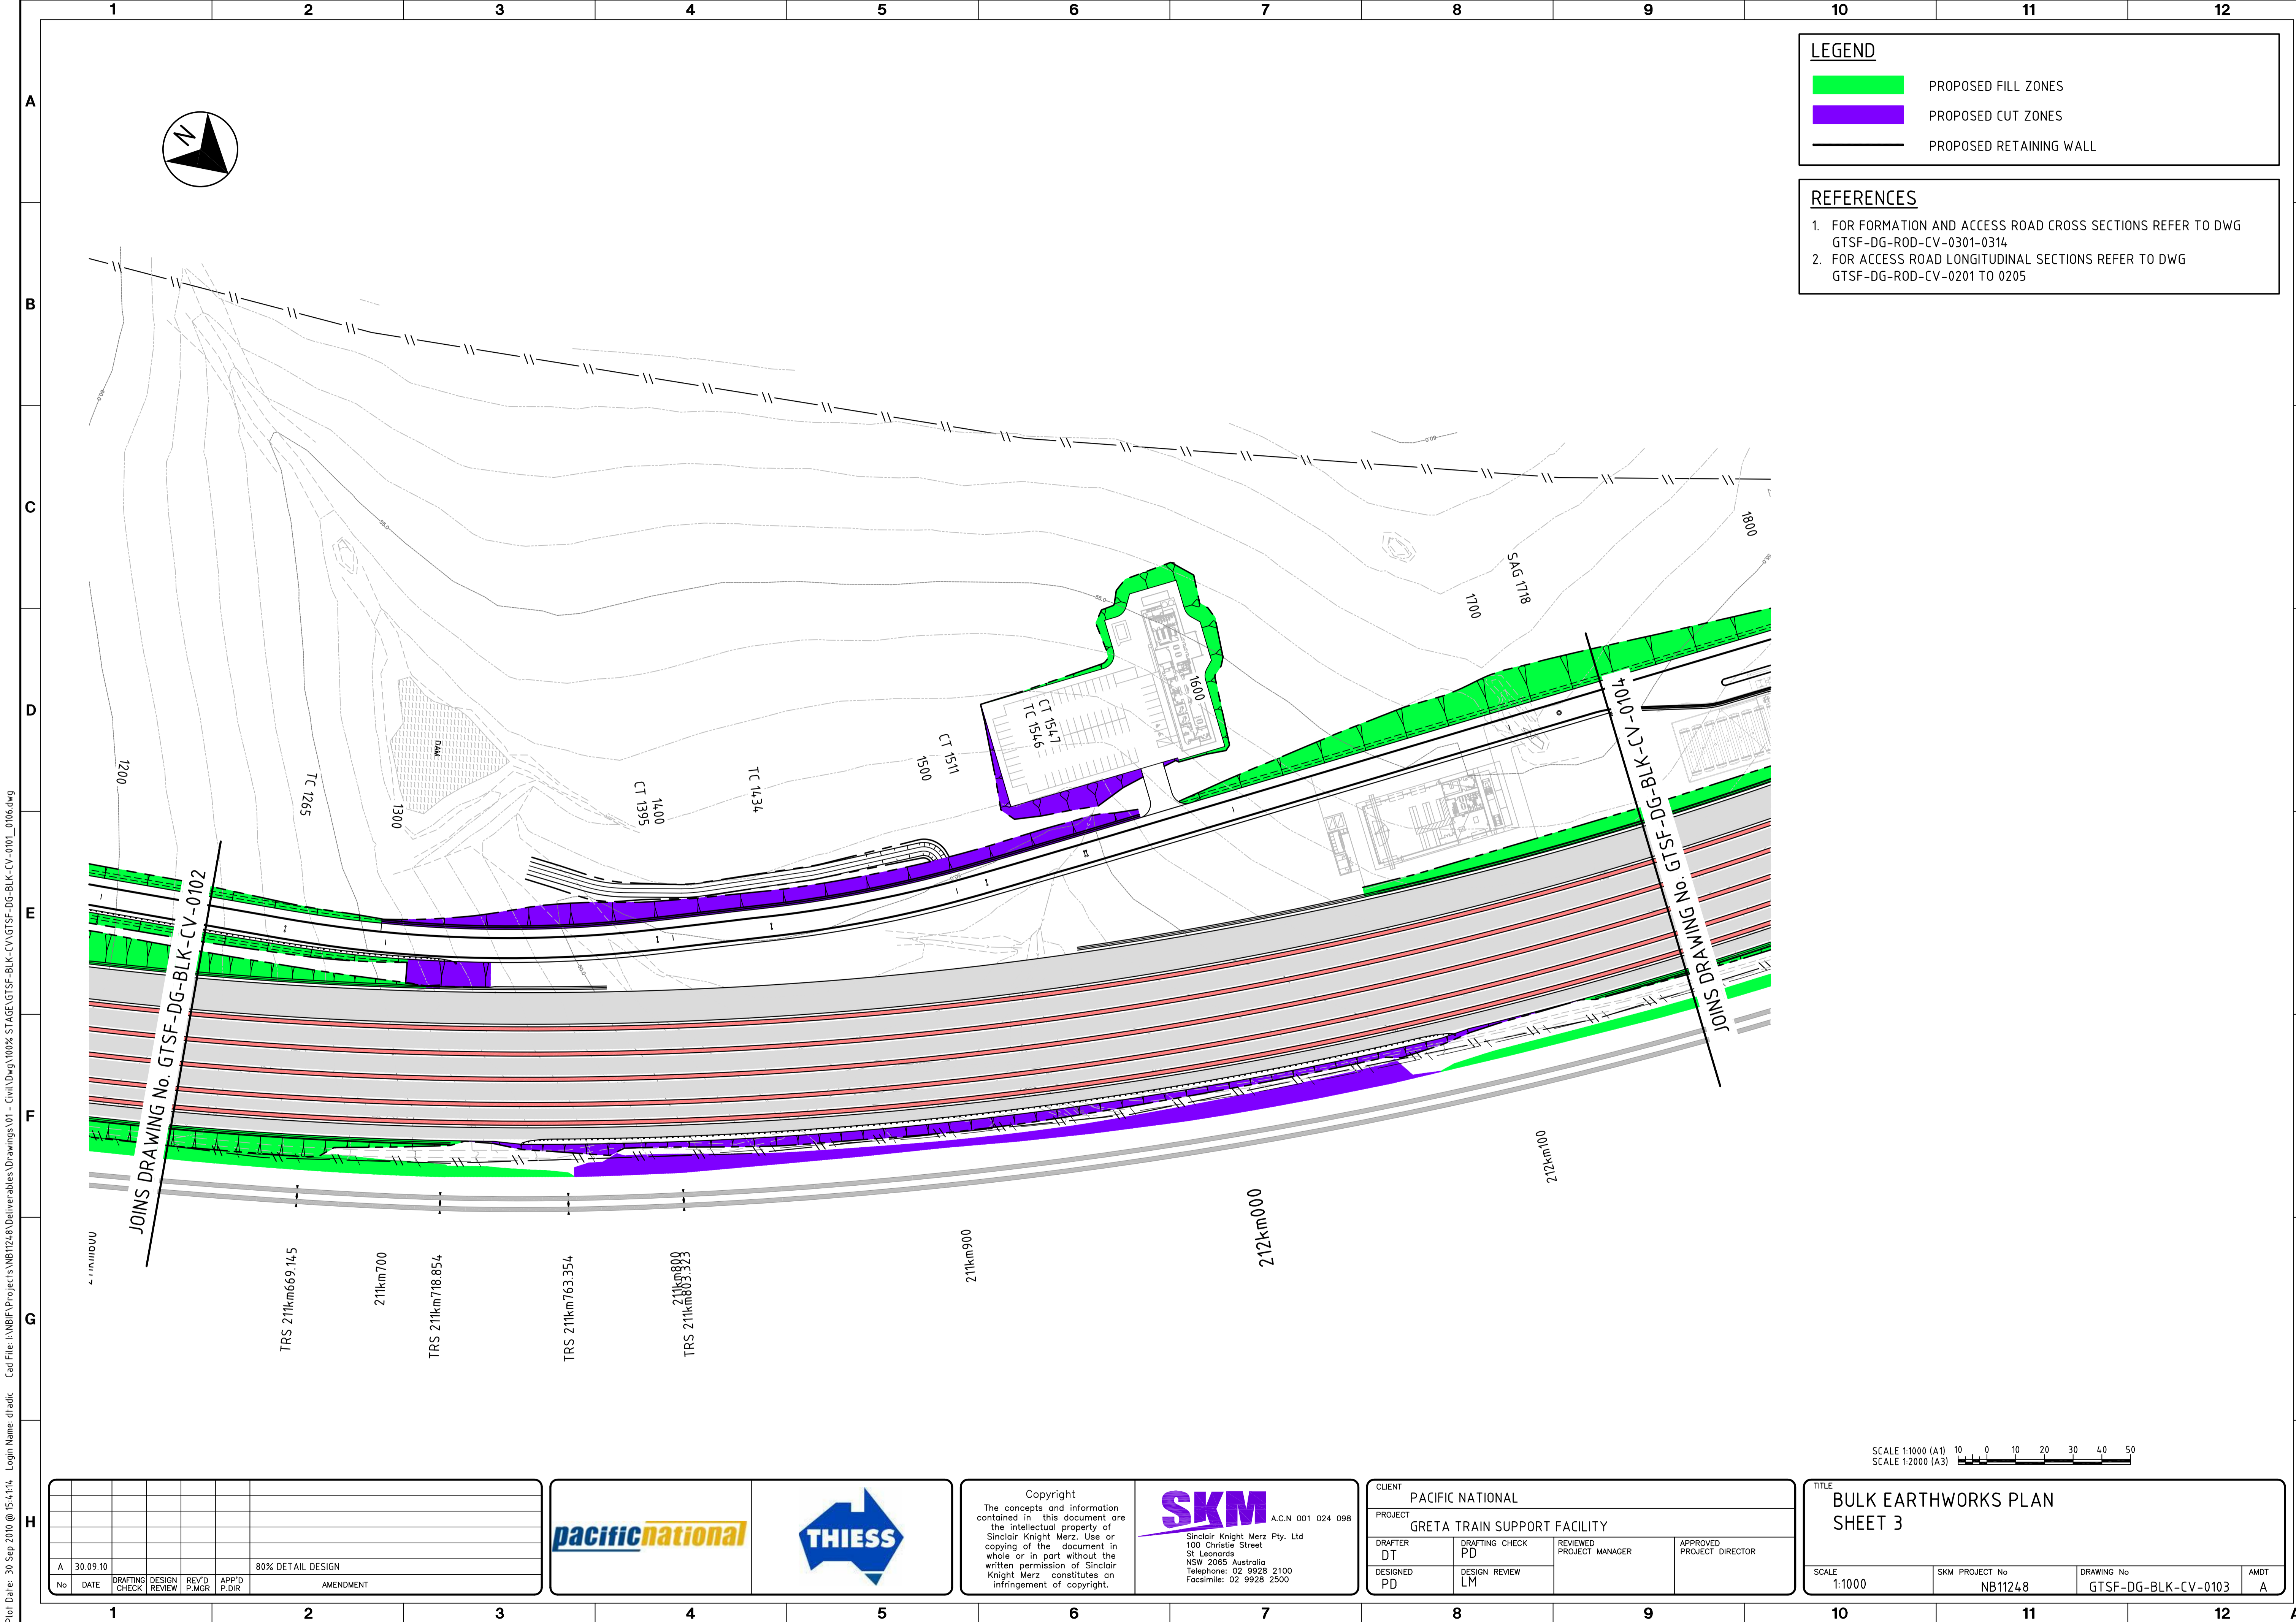


LEGEND

- PROPOSED FILL ZONES
- PROPOSED CUT ZONES
- PROPOSED RETAINING WALL

REFERENCES

1. FOR FORMATION AND ACCESS ROAD CROSS SECTIONS REFER TO DWG GTSF-DG-ROD-CV-0301-0314
2. FOR ACCESS ROAD LONGITUDINAL SECTIONS REFER TO DWG GTSF-DG-ROD-CV-0201 TO 0205

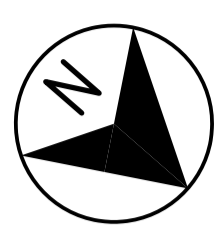

JOINS DRAWING No. GTSF-DG-BLK-CV-0102

JOINS DRAWING No. GTSF-DG-BLK-CV-0104



No	DATE	DRAFTING CHECK	DESIGN REVIEW	REV'D P.MGR	APP'D P.DIR	AMENDMENT
A	30.09.10					80% DETAIL DESIGN




Copyright
The concepts and information contained in this document are the intellectual property of Sinclair Knight Merz. Use or copying of the document in whole or in part without the written permission of Sinclair Knight Merz constitutes an infringement of copyright.

SKM A.C.N 001 024 098
Sinclair Knight Merz Pty. Ltd
100 Christie Street
St Leonards
NSW 2065 Australia
Telephone: 02 9928 2100
Facsimile: 02 9928 2500

CLIENT PACIFIC NATIONAL		PROJECT GRETA TRAIN SUPPORT FACILITY	
DRAFTER DT	DRAFTING CHECK PD	REVIEWED PROJECT MANAGER	APPROVED PROJECT DIRECTOR
DESIGNED PD	DESIGN REVIEW LM		

TITLE BULK EARTHWORKS PLAN SHEET 3			
SCALE 1:1000	SKM PROJECT No NB11248	DRAWING No GTSF-DG-BLK-CV-0103	AMDT A

Plot Date: 30 Sep 2010 @ 15:41:14. Login Name: dfrad. Cad File: I:\NBE\Projects\NB11248\Deliverables\Drawings\01 - Civil\Drawg\100% STAGE\GTSF-DG-BLK-CV\GTSF-DG-BLK-CV-0103.dwg

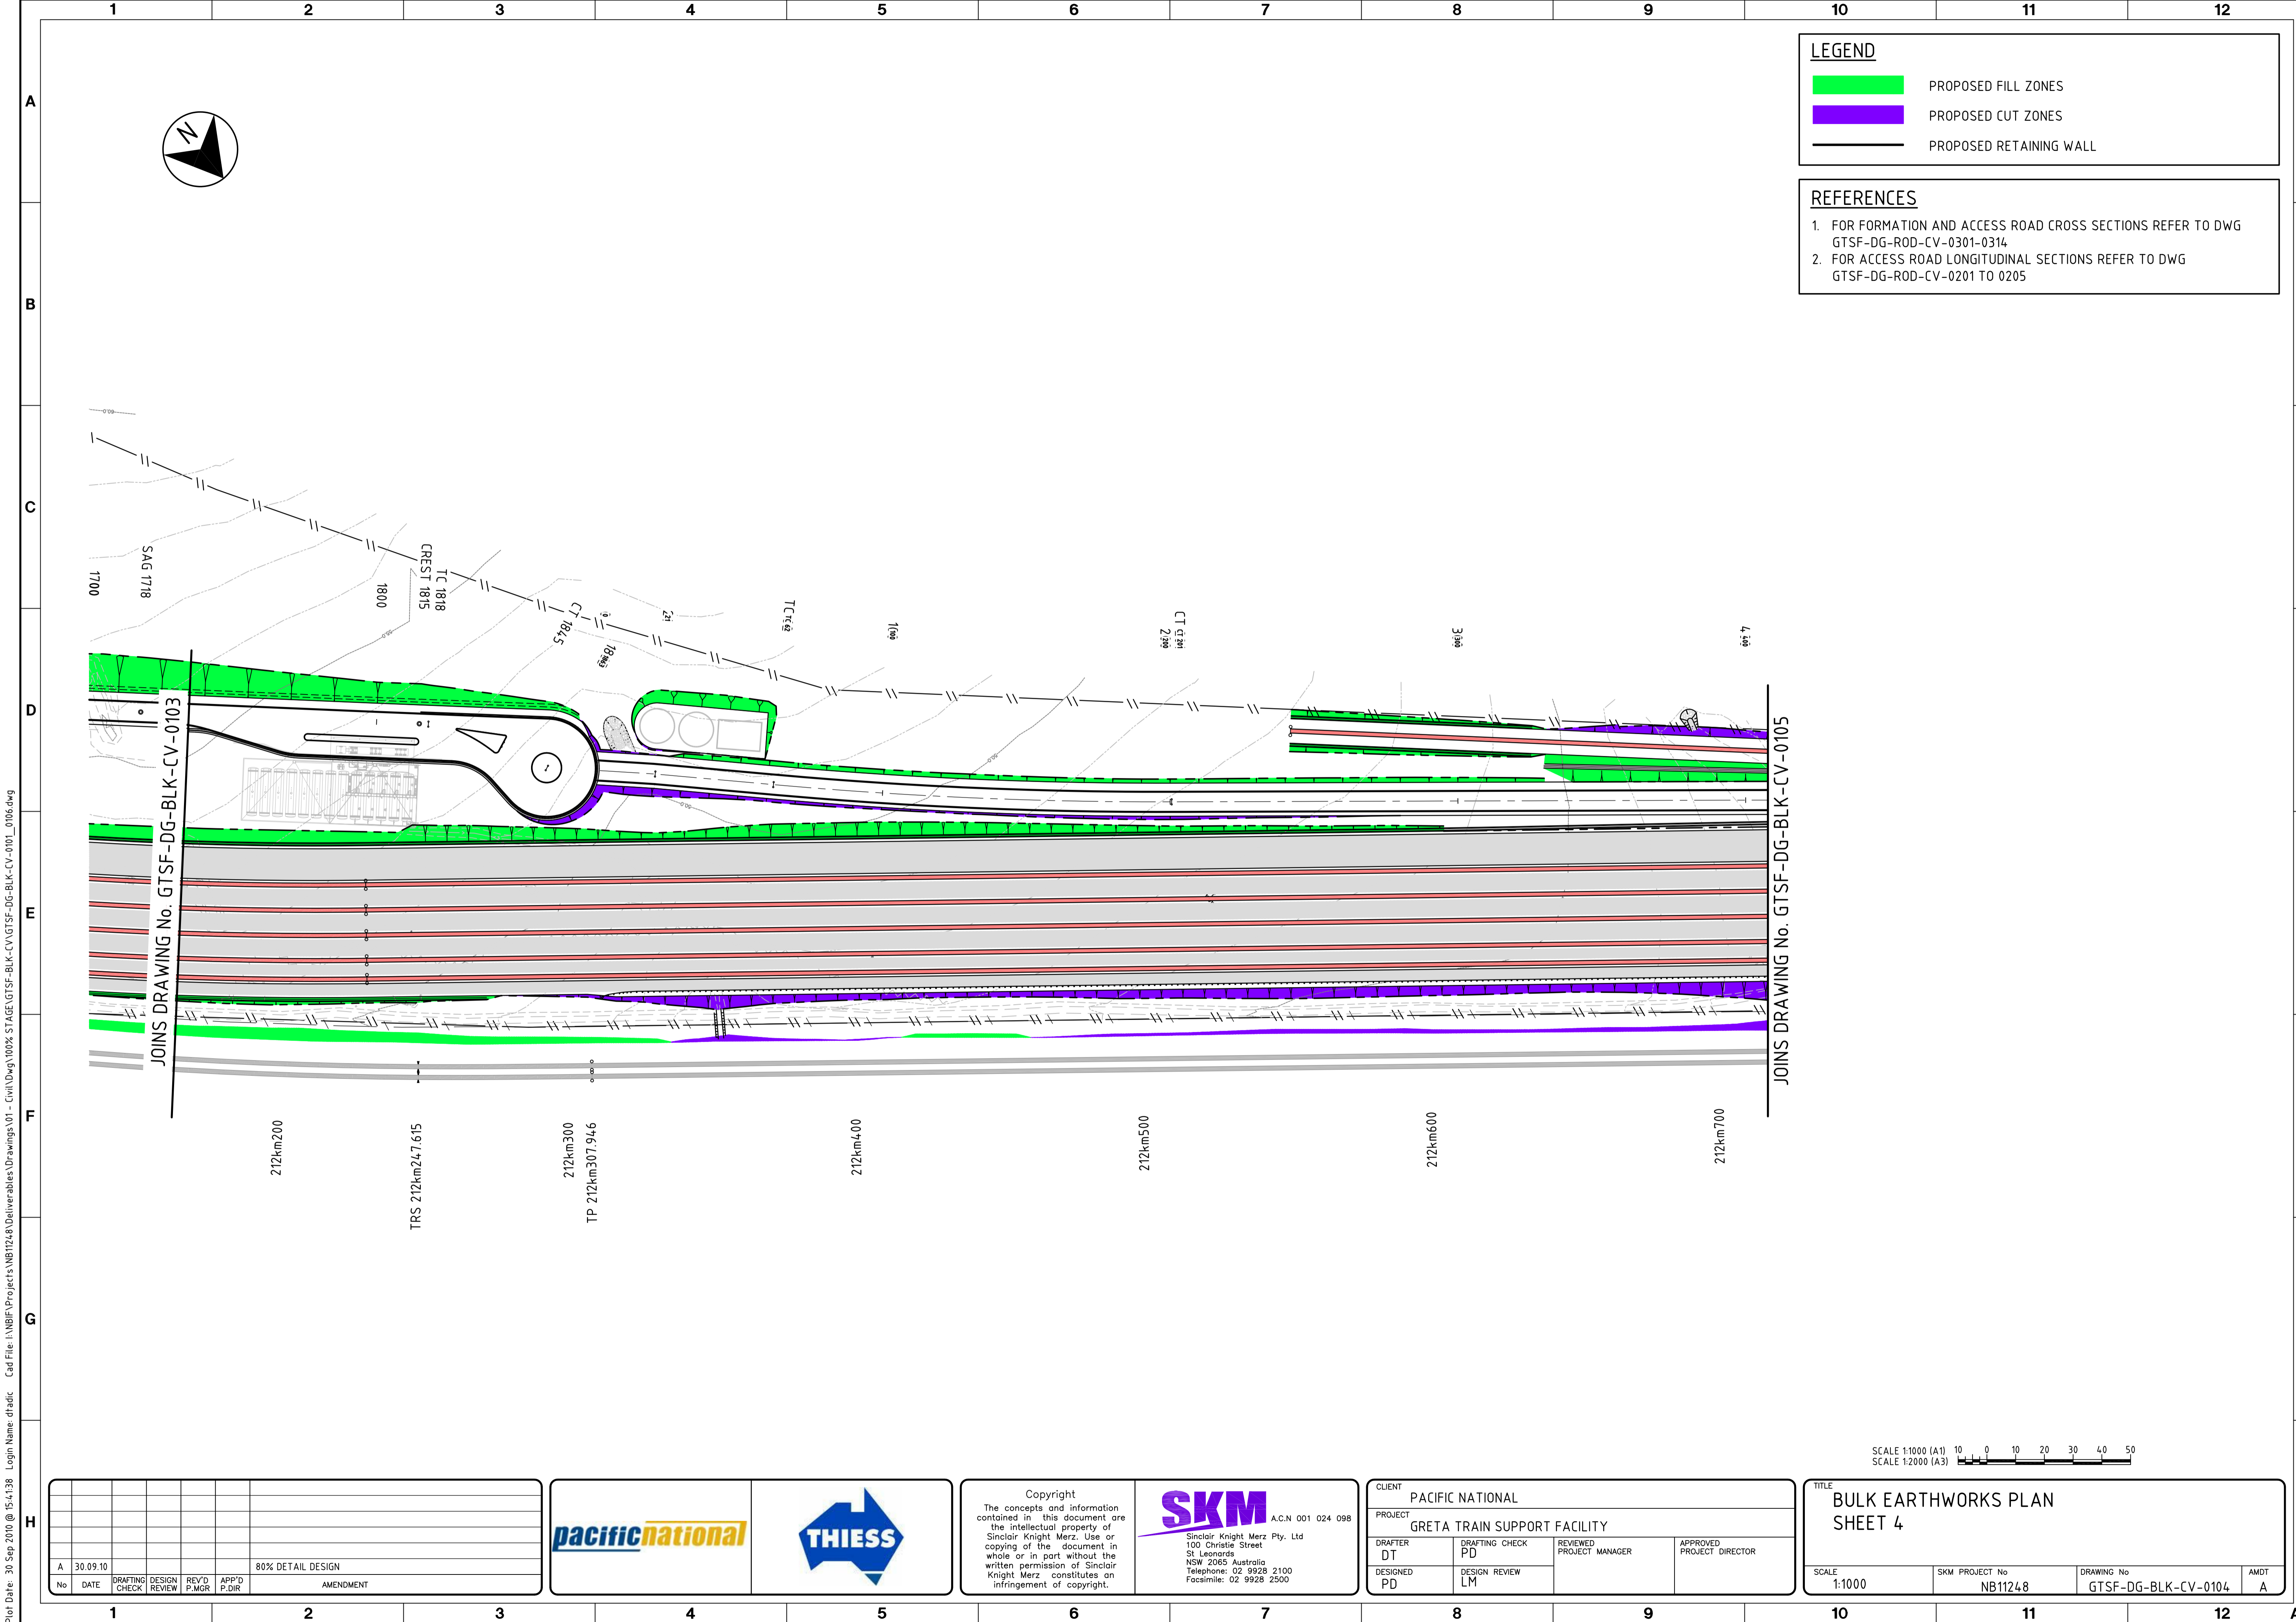

LEGEND

- PROPOSED FILL ZONES
- PROPOSED CUT ZONES
- PROPOSED RETAINING WALL

REFERENCES

1. FOR FORMATION AND ACCESS ROAD CROSS SECTIONS REFER TO DWG GTSF-DG-ROD-CV-0301-0314
2. FOR ACCESS ROAD LONGITUDINAL SECTIONS REFER TO DWG GTSF-DG-ROD-CV-0201 TO 0205

Plot Date: 30 Sep 2010 @ 15:41:38 Login Name: dftadic Cad File: I:\NBIF\Projects\NB11248\Deliverables\Drawings\01 - Civil\DWG\100% STAGE\GTSF-DG-BLK-CV-0104_0106.dwg

No	DATE	DRAFTING CHECK	DESIGN REVIEW	REV'D P.MGR	APP'D P.DIR	AMENDMENT
A	30.09.10					80% DETAIL DESIGN



Copyright
The concepts and information contained in this document are the intellectual property of Sinclair Knight Merz. Use or copying of the document in whole or in part without the written permission of Sinclair Knight Merz constitutes an infringement of copyright.


SKM A.C.N 001 024 098
Sinclair Knight Merz Pty. Ltd
100 Christie Street
St Leonards
NSW 2065 Australia
Telephone: 02 9928 2100
Facsimile: 02 9928 2500

CLIENT PACIFIC NATIONAL			
PROJECT GRETA TRAIN SUPPORT FACILITY			
DRAFTER DT	DRAFTING CHECK PD	REVIEWED PROJECT MANAGER	APPROVED PROJECT DIRECTOR
DESIGNED PD	DESIGN REVIEW LM		

TITLE
BULK EARTHWORKS PLAN SHEET 4

SCALE 1:1000 SKM PROJECT No NB11248 DRAWING No GTSF-DG-BLK-CV-0104 AMDT A



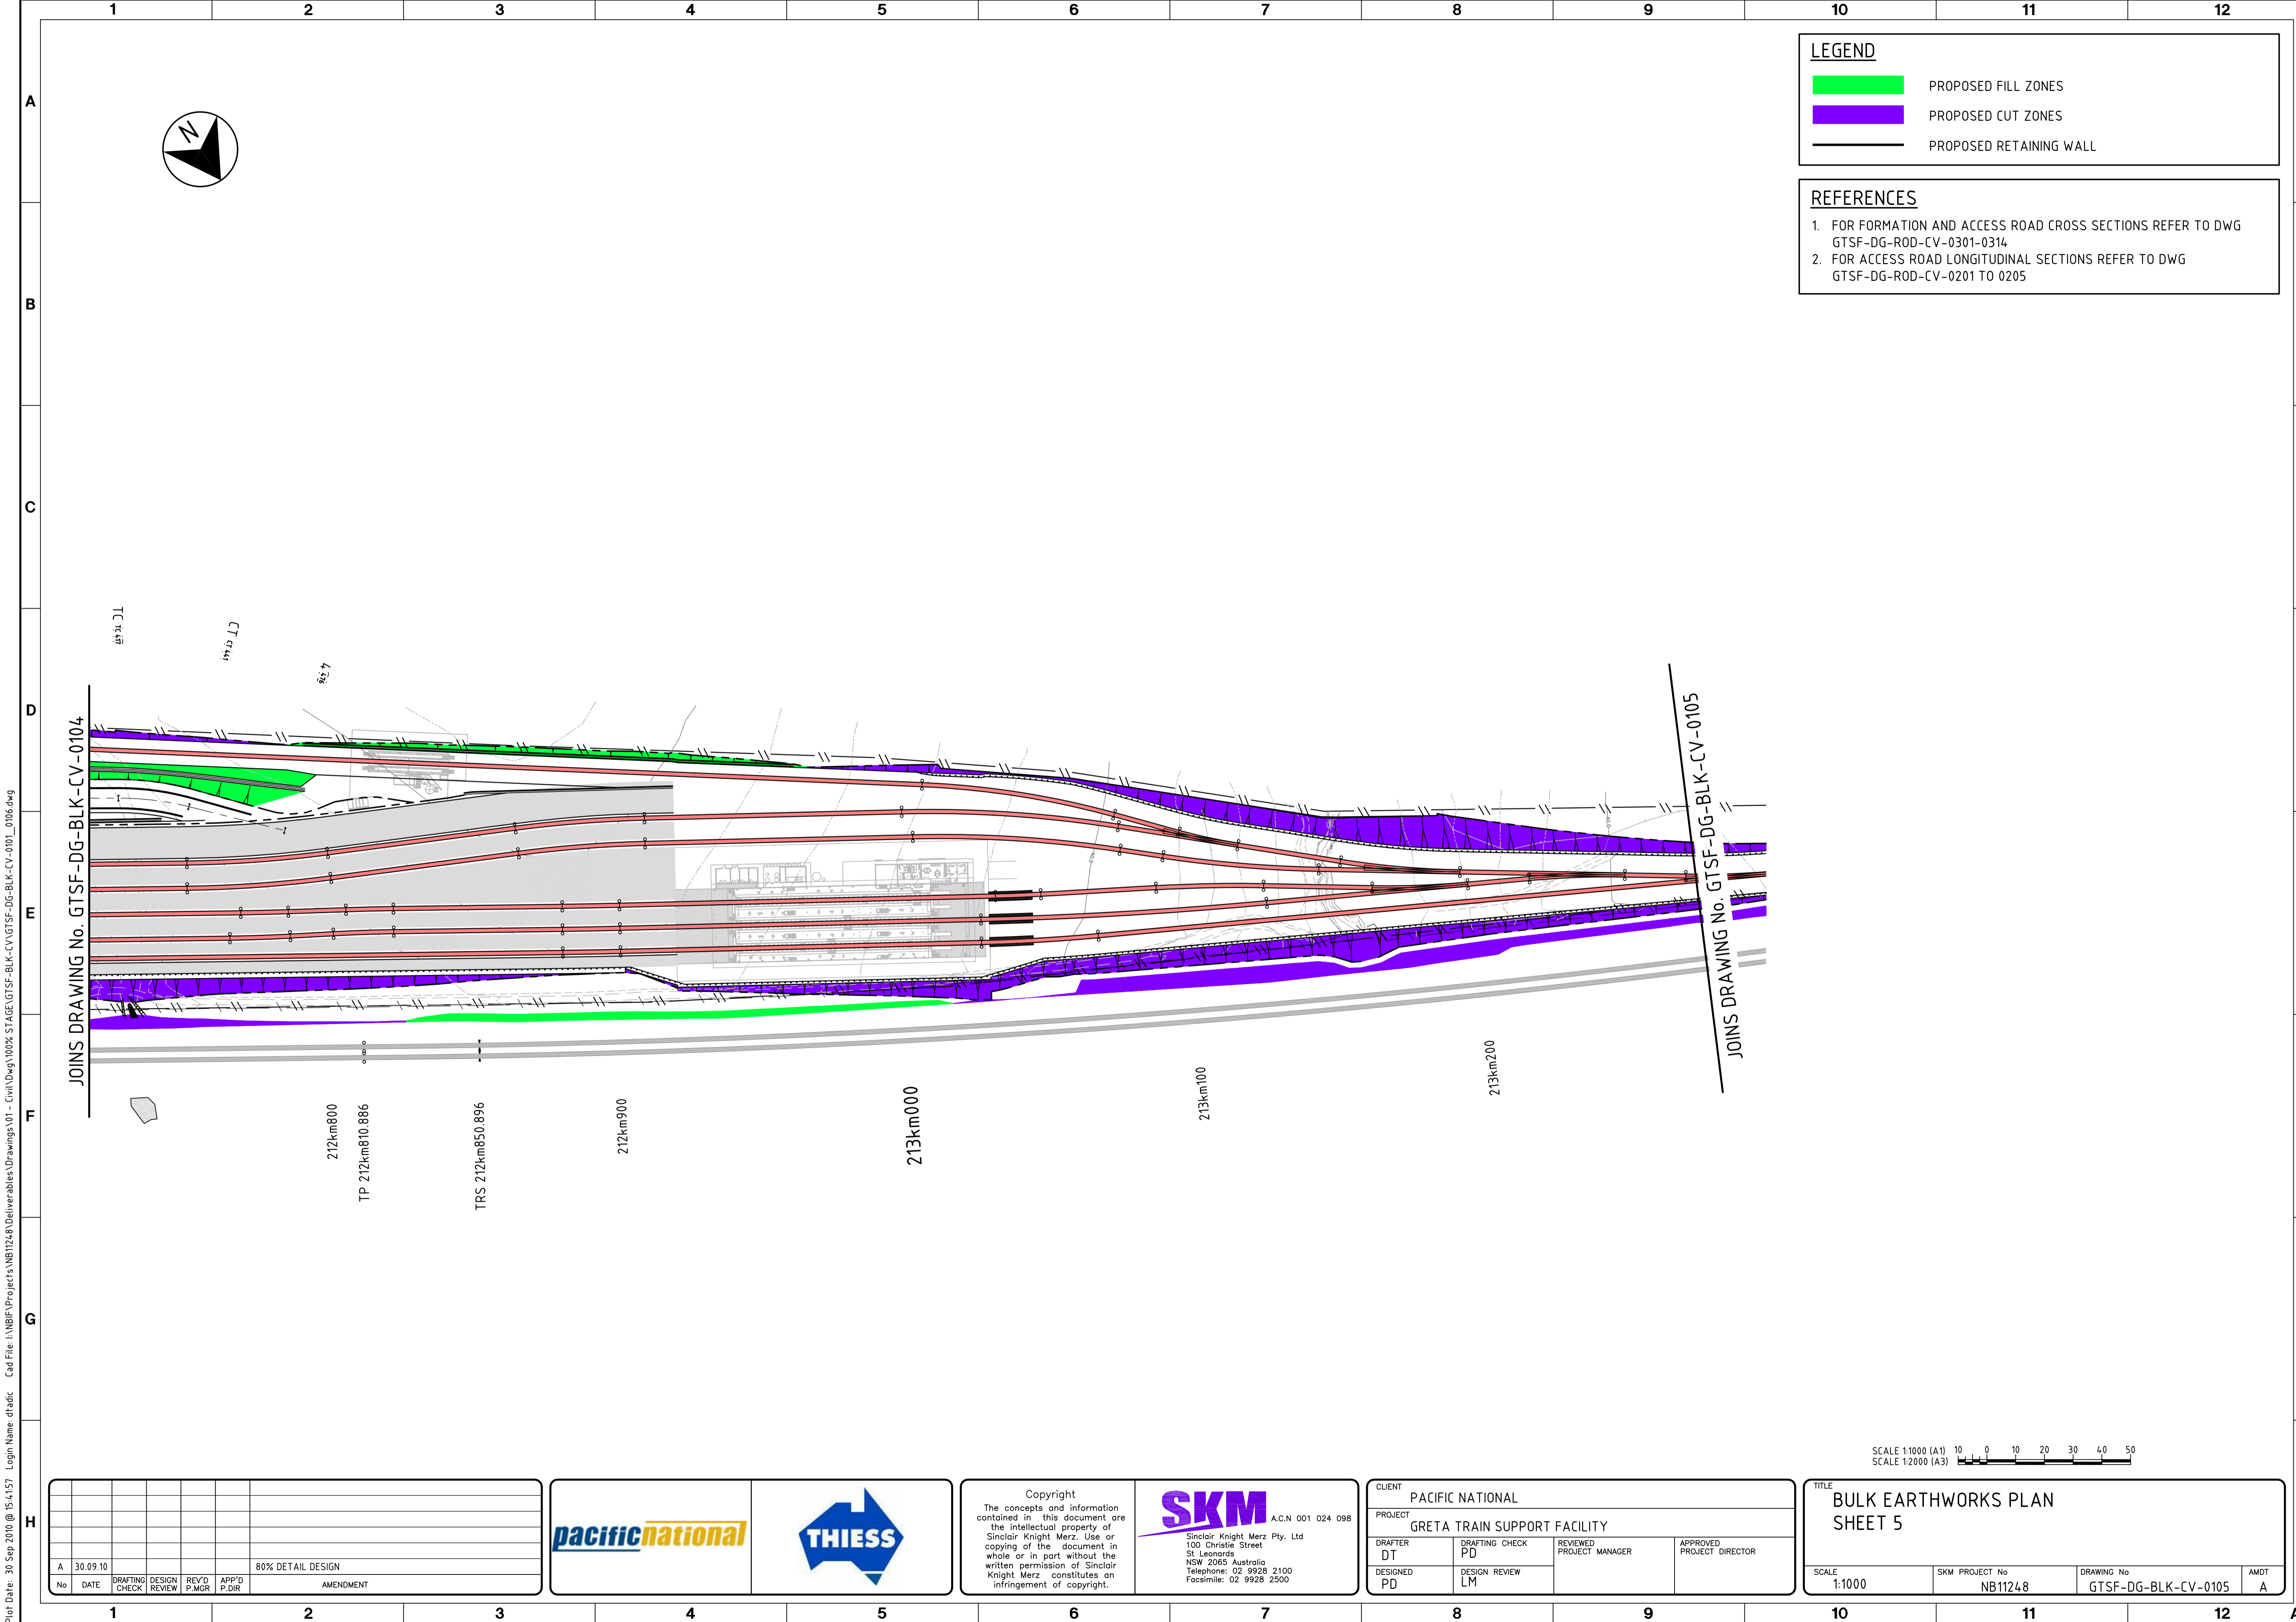

LEGEND

- PROPOSED FILL ZONES
- PROPOSED CUT ZONES
- PROPOSED RETAINING WALL

REFERENCES

1. FOR FORMATION AND ACCESS ROAD CROSS SECTIONS REFER TO DWG GTSF-DG-ROD-CV-0301-0314
2. FOR ACCESS ROAD LONGITUDINAL SECTIONS REFER TO DWG GTSF-DG-ROD-CV-0201 TO 0205



No	DATE	DRAFTING CHECK	DESIGN REVIEW	REV'D P.MGR	APP'D P.DIR	AMENDMENT
A	30.09.10					80% DETAIL DESIGN



Copyright
The concepts and information contained in this document are the intellectual property of Sinclair Knight Merz. Use or copying of the document in whole or in part without the written permission of Sinclair Knight Merz constitutes an infringement of copyright.

SKM A.C.N 001 024 098
Sinclair Knight Merz Pty. Ltd
100 Christie Street
St Leonards
NSW 2065 Australia
Telephone: 02 9928 2100
Facsimile: 02 9928 2500

CLIENT PACIFIC NATIONAL			
PROJECT GRETA TRAIN SUPPORT FACILITY			
DRAFTER DT	DRAFTING CHECK PD	REVIEWED PROJECT MANAGER	APPROVED PROJECT DIRECTOR
DESIGNED PD	DESIGN REVIEW LM		

TITLE
BULK EARTHWORKS PLAN
SHEET 5

SCALE 1:1000	SKM PROJECT No NB11248	DRAWING No GTSF-DG-BLK-CV-0105	AMDT A
-----------------	---------------------------	-----------------------------------	-----------

Plot Date: 30 Sep 2010 @ 15:41:57 Login Name: dfadic Cad File: I:\NBIF\Projects\NB11248\Deliverables\Drawings\01 - Civil\DWG\100% STAGE\GTSF-DG-BLK-CV\GTSF-DG-BLK-CV-0105.dwg