




01 SECTION 1-1
SCALE 1:200

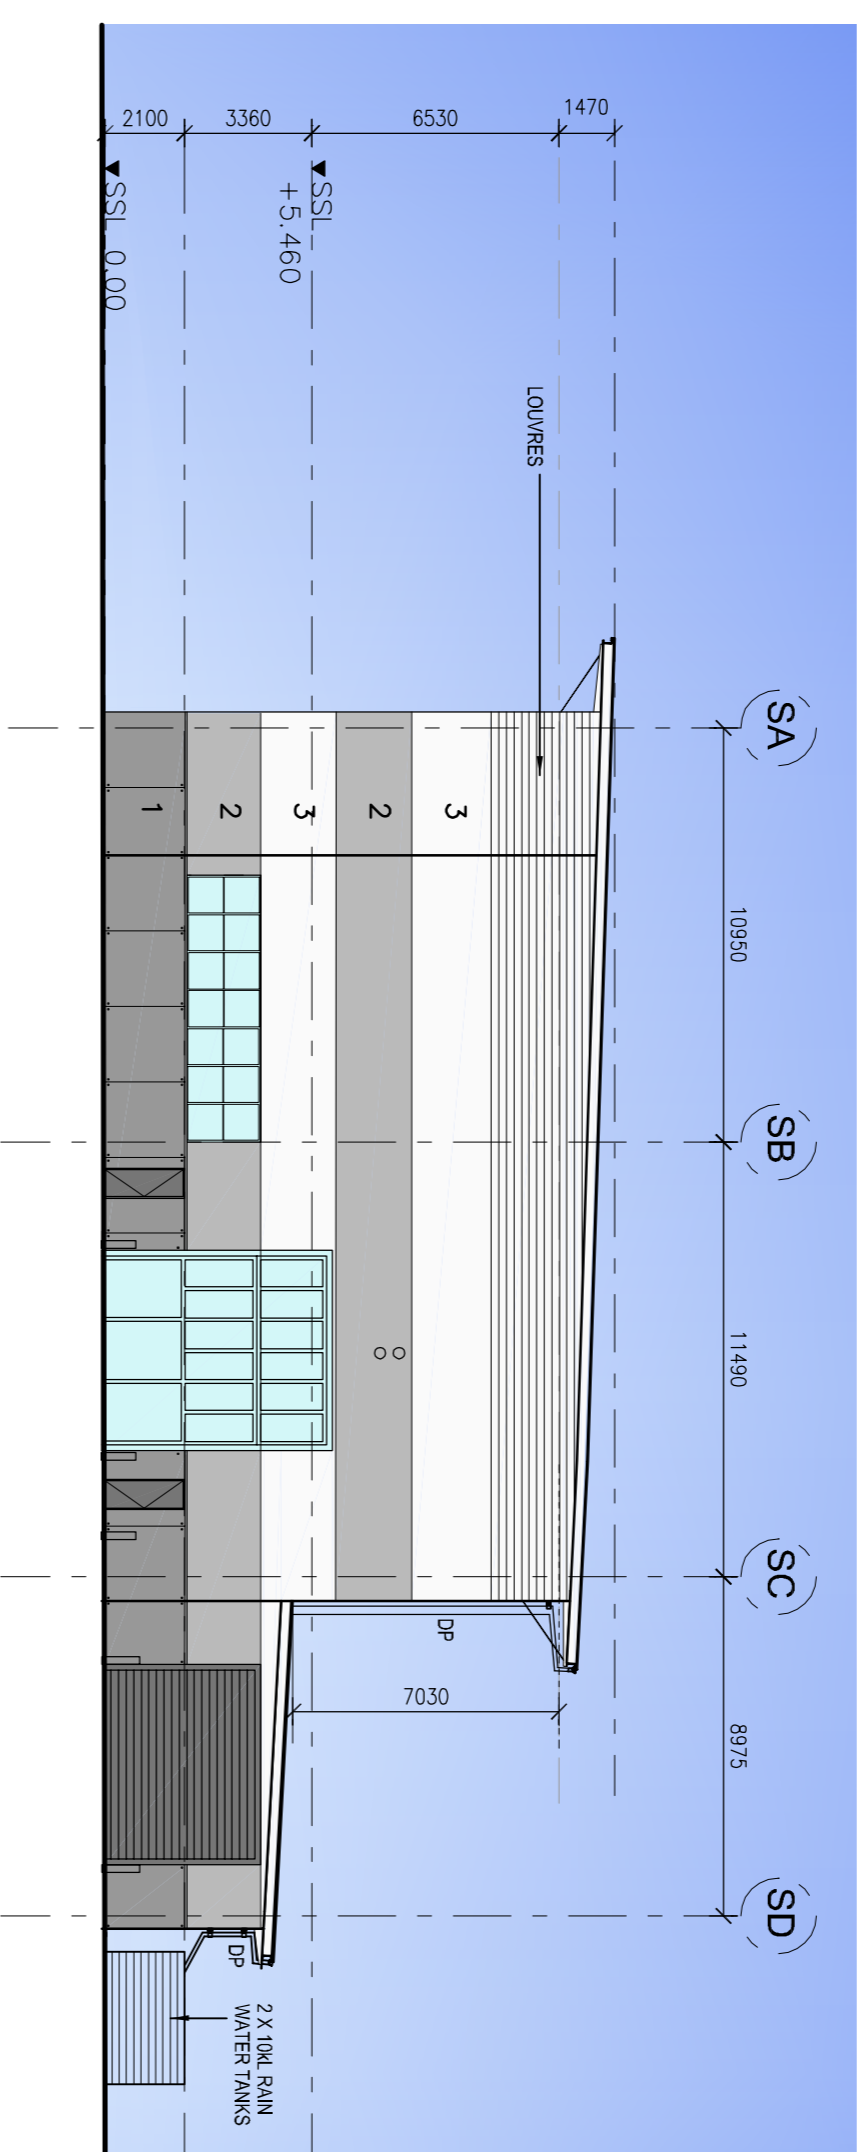


02 ELEVATION 2-2
SCALE 1:200

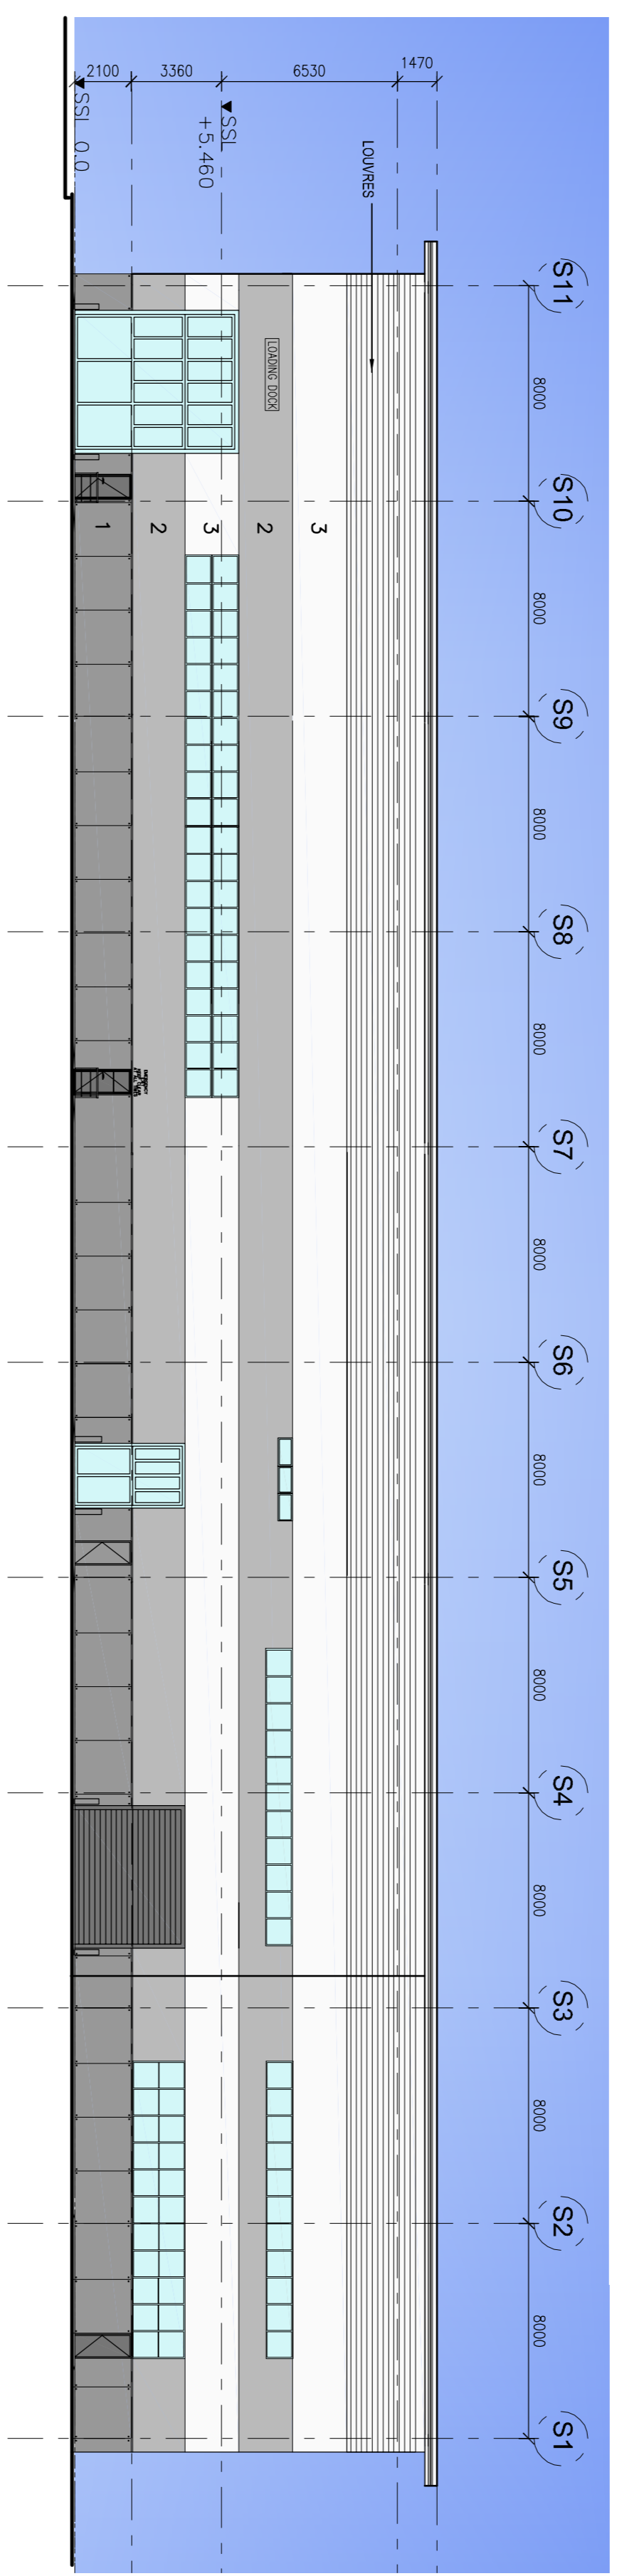

04 ELEVATION 4-4
SCALE 1:200

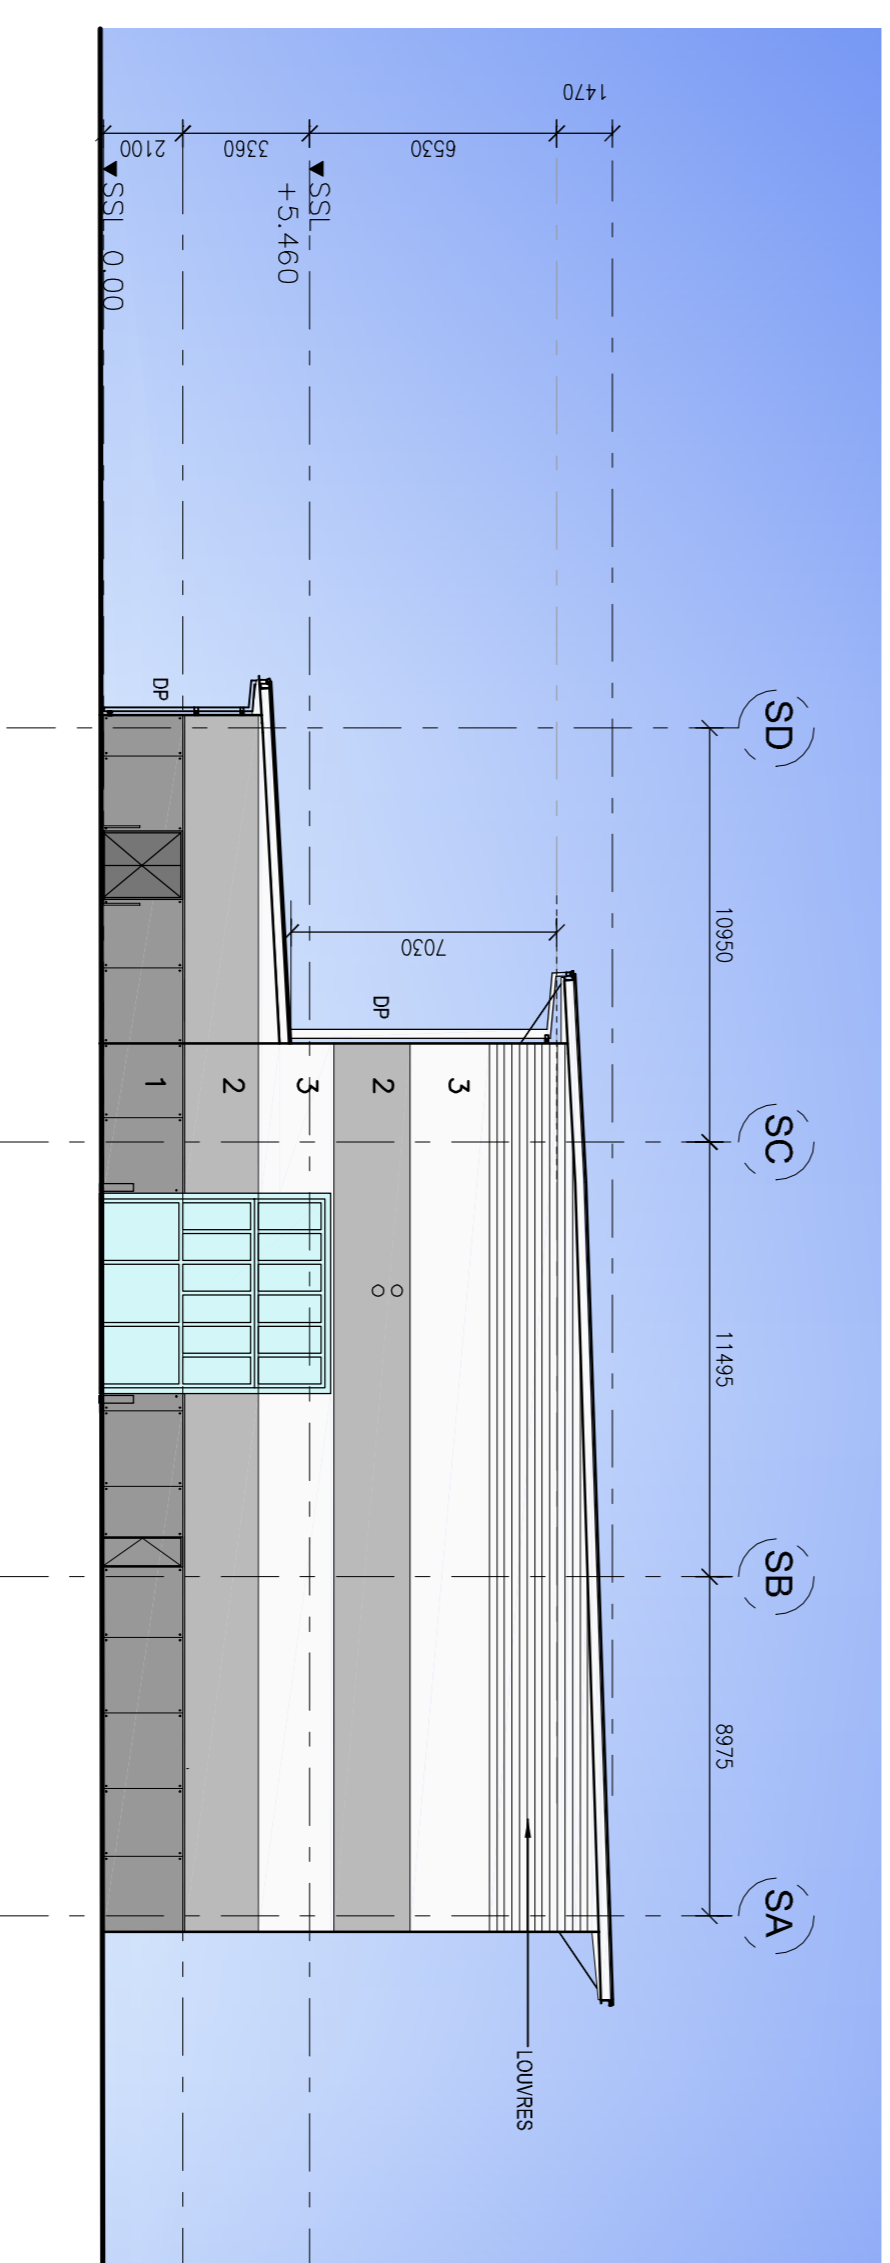

03 ELEVATION 3-3
SCALE 1:200

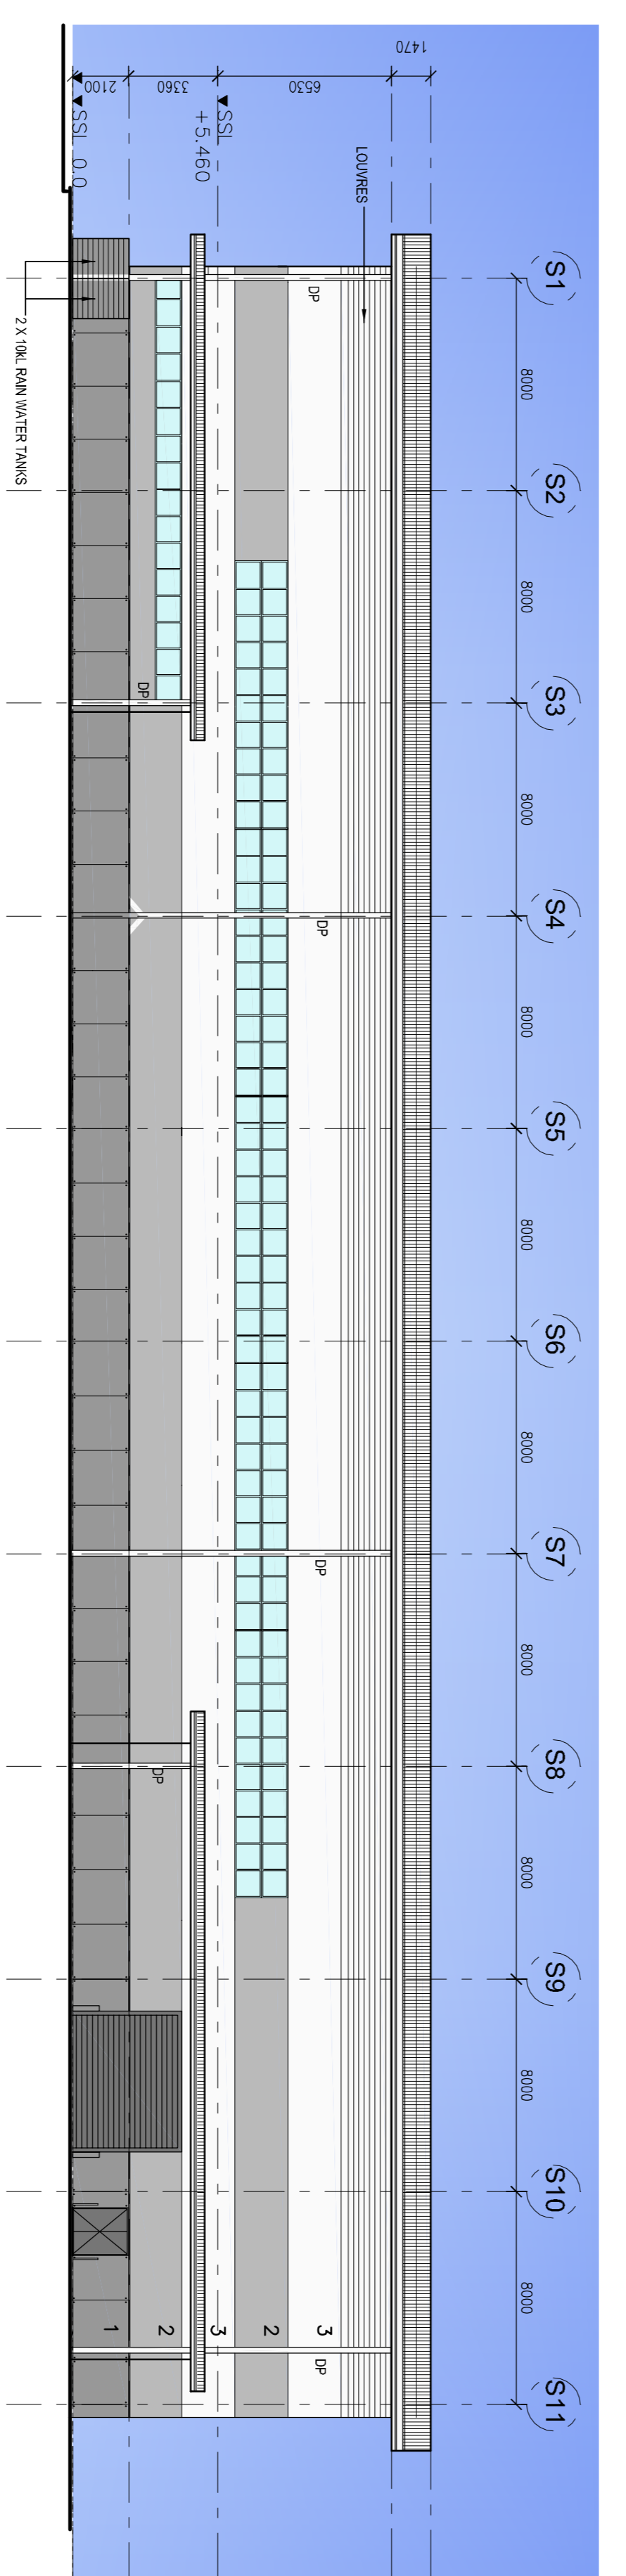

05 ELEVATION 5-5
SCALE 1:200

Rev. Date	Description	Dr. / Chk. Dir.	Rev. Date	Description	Dr. / Chk. Dir.
C 12.03.10	PROJECT APPLICATION ISSUE	CK GSY			
B 22.02.10	FOR CLIENT REVIEW	CK GSY			
A 16.02.10	FOR CLIENT REVIEW	CK GSY			

AREA ZONING LEGEND	
	PLANT/EQUIPMENT
	ADMN/STAFF
	AMENITIES
	STORAGE
	GENERAL FACILITY AREA
	SERVICE PIT
	NEW VEHICLE ROAD
	NEW CONCRETE APRON


CLADDING LEGEND	
1.	PRECAST CONCRETE PANELS
2.	COLORBOND METAL CLADDING (INSULATION &/BLOCKWORK)
3.	OPAL ALUMINUM FREGLOSS CLADDING

LEVEL LEGEND	
FL+43.2	FINISHED FLOOR LEVEL OF NEW BUILDING
RL +1.0	REDUCED LEVEL (RELATIVE TO NOMINAL +0.00 GROUND LEVEL)
SSL+1.0	STRUCTURAL SLAB LEVEL (RELATIVE TO NOMINAL +0.00 GROUND LEVEL)
FDL+3.0	FINISHED CEILING LEVEL (RELATIVE TO NOMINAL +0.00 GROUND LEVEL)

Status	PROJECT APPLICATION
HBO + EMTB	HBO EMTB Architects Pty Ltd Level 3 75 Elizabeth Street Sydney NSW 2000 Australia SPD Box 846 Sydney NSW 2001 Australia Tel: (02) 8228 2000 Fax: (02) 8228 2001 mail@hboemt.com

GRETA TRAIN SUPPORT FACILITIES FOR PACIFIC NATIONAL ELEVATIONS & SECTIONS LOCOMOTIVE MAINTENANCE SERVICE FACILITY	
Reference	File V:\SVA\SVA-001514 Greta Train Support Facilities B Design B.3 Concept_Schematic
Date Drawn	27/11/09
Project Number	1514
Scale	1:200
Drawing Number	1514-AR-600-002
Sheet Size	A1
Revision	C

Plot Date: 02 Nov 2010 @ 17:12:47 Login Name: dfadic Cad File: I:\NBIF\Projects\NB1248\Deliverables\Drawings\01 - Civil\Sheet\thes\GTSF-SK-EXT-CV-0002.dwg

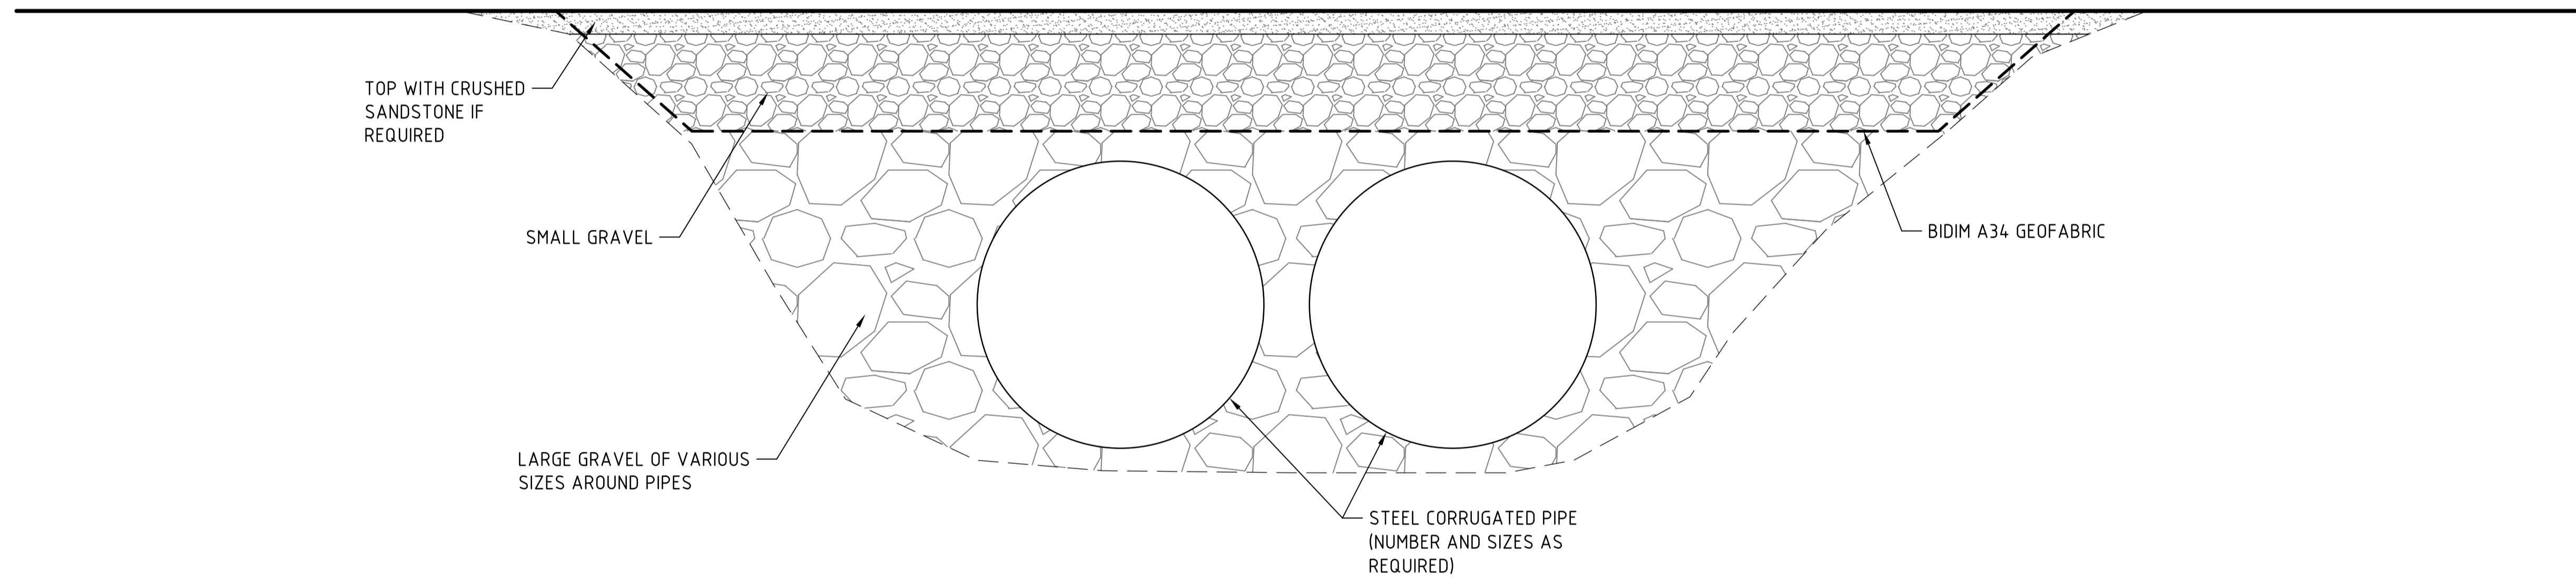

TYPICAL TEMPORARY CREEK CROSSING DETAIL


SCALE 1:50



Copyright
The concepts and information contained in this document are the intellectual property of Sinclair Knight Merz. Use or copying of the document in whole or in part without the written permission of Sinclair Knight Merz constitutes an infringement of copyright.



TITLE
NB1248 - GRETA TRAIN SUPPORT FACILITY
GTSF-SK-EXT-CV-0002-A
TEMPORARY CREEK CROSSING

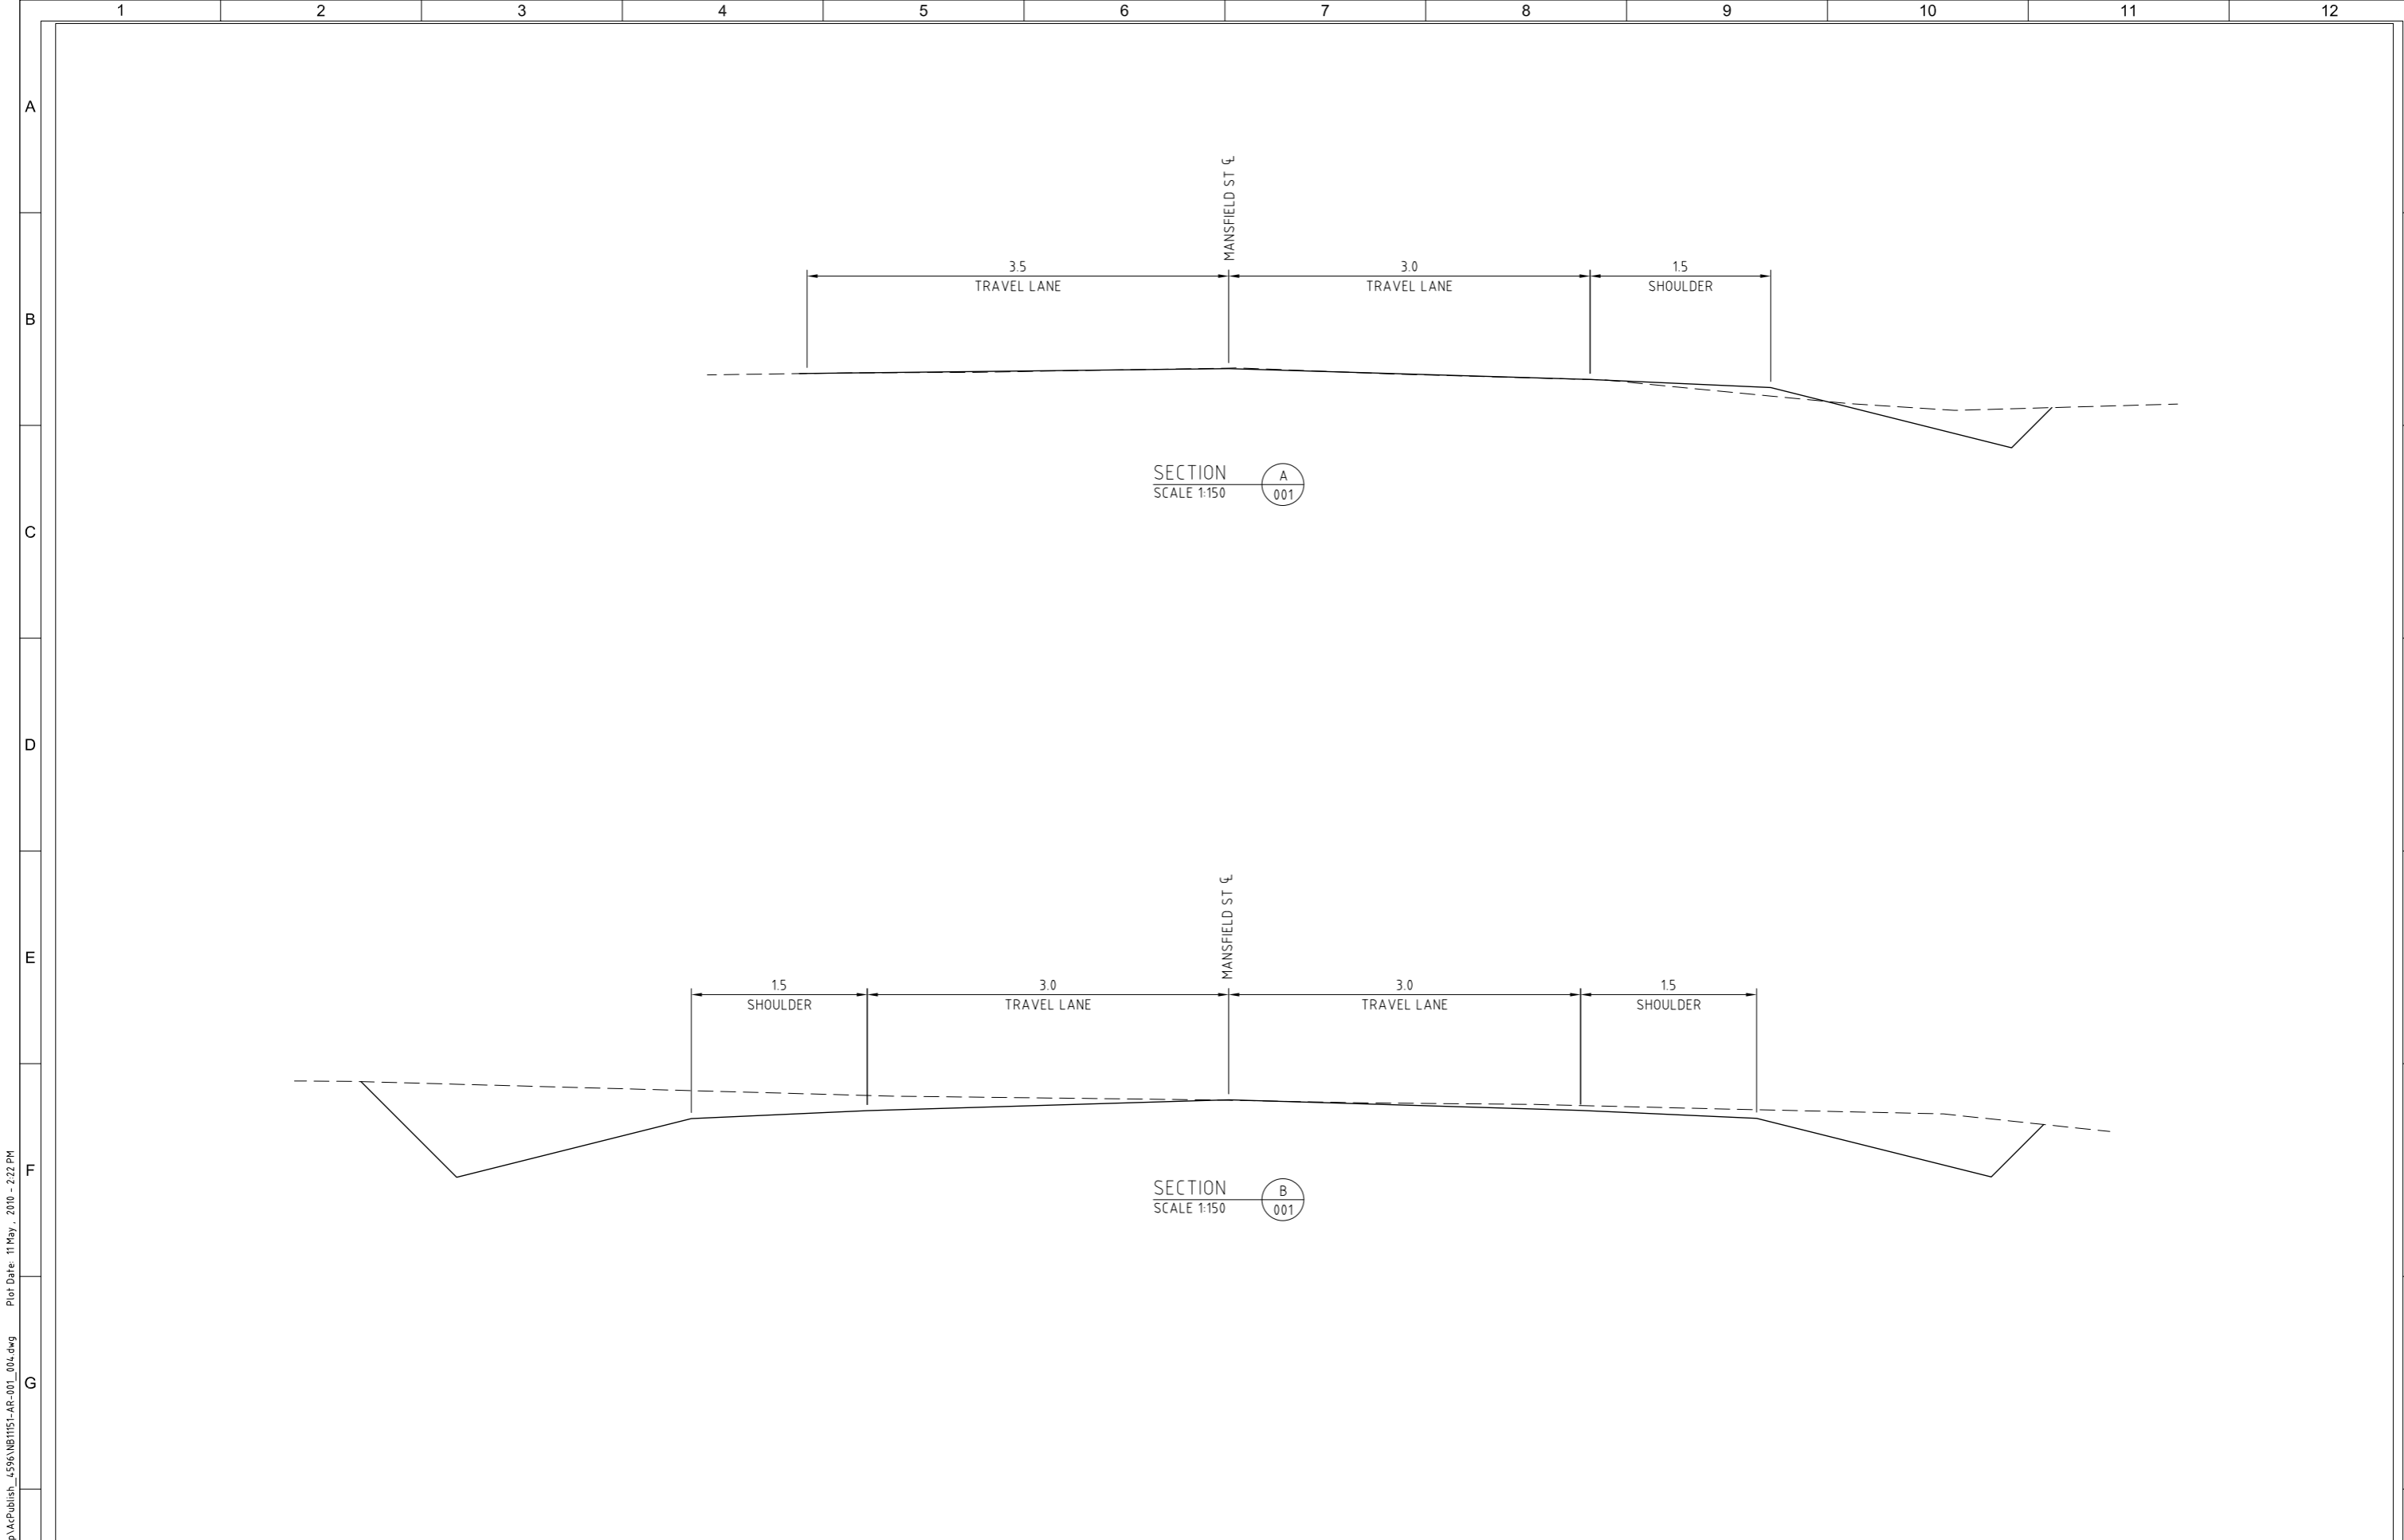

D:\DDOCUME-1\trafic\LOCALS-1\Temp\AcPublish\5596\NB1151-AR-001.dwg Plot Date: 11 May, 2010 - 2:22 PM

A	11.05.10	GM	GM	PRELIMINARY
No	DATE	DESIGN REVIEW	REVD P.MGR	APPD P.DIR
				AMENDMENT

REF.	DRAWING NUMBER	REFERENCE DRAWING TITLE

CLIENT APPROVAL


SKM

COPYRIGHT
The concepts and information contained in this document are the intellectual property of Skidmore, Knighr, Merz. Use or copying of this document in whole or in part without the written permission of Skidmore, Knighr, Merz constitutes an infringement of copyright.

A.C.N 001 024 095
Skidmore, Knighr, Merz Pty. Ltd
710 Hunter Street
Newcastle West
NSW 2302 AUSTRALIA
Tel: +61 2 4979 2600
Fax: +61 2 4979 2666
Web: www.skmconsulting.com

CLIENT PACIFIC NATIONAL			
PROJECT GRETA TRAIN SUPPORT FACILITY			
DRAWN DT	DRAFTING CHECK GM	REVIEWED PROJECT MANAGER GM	APPROVED PROJECT DIRECTOR
DESIGNED JE	DESIGN REVIEW GM		

TITLE TYPICAL SECTIONS ALONG MANSFIELD STREET			
SCALE 1:25	PROJECT No NB1151	DRAWING No NB1151-AR-004	AMDT A

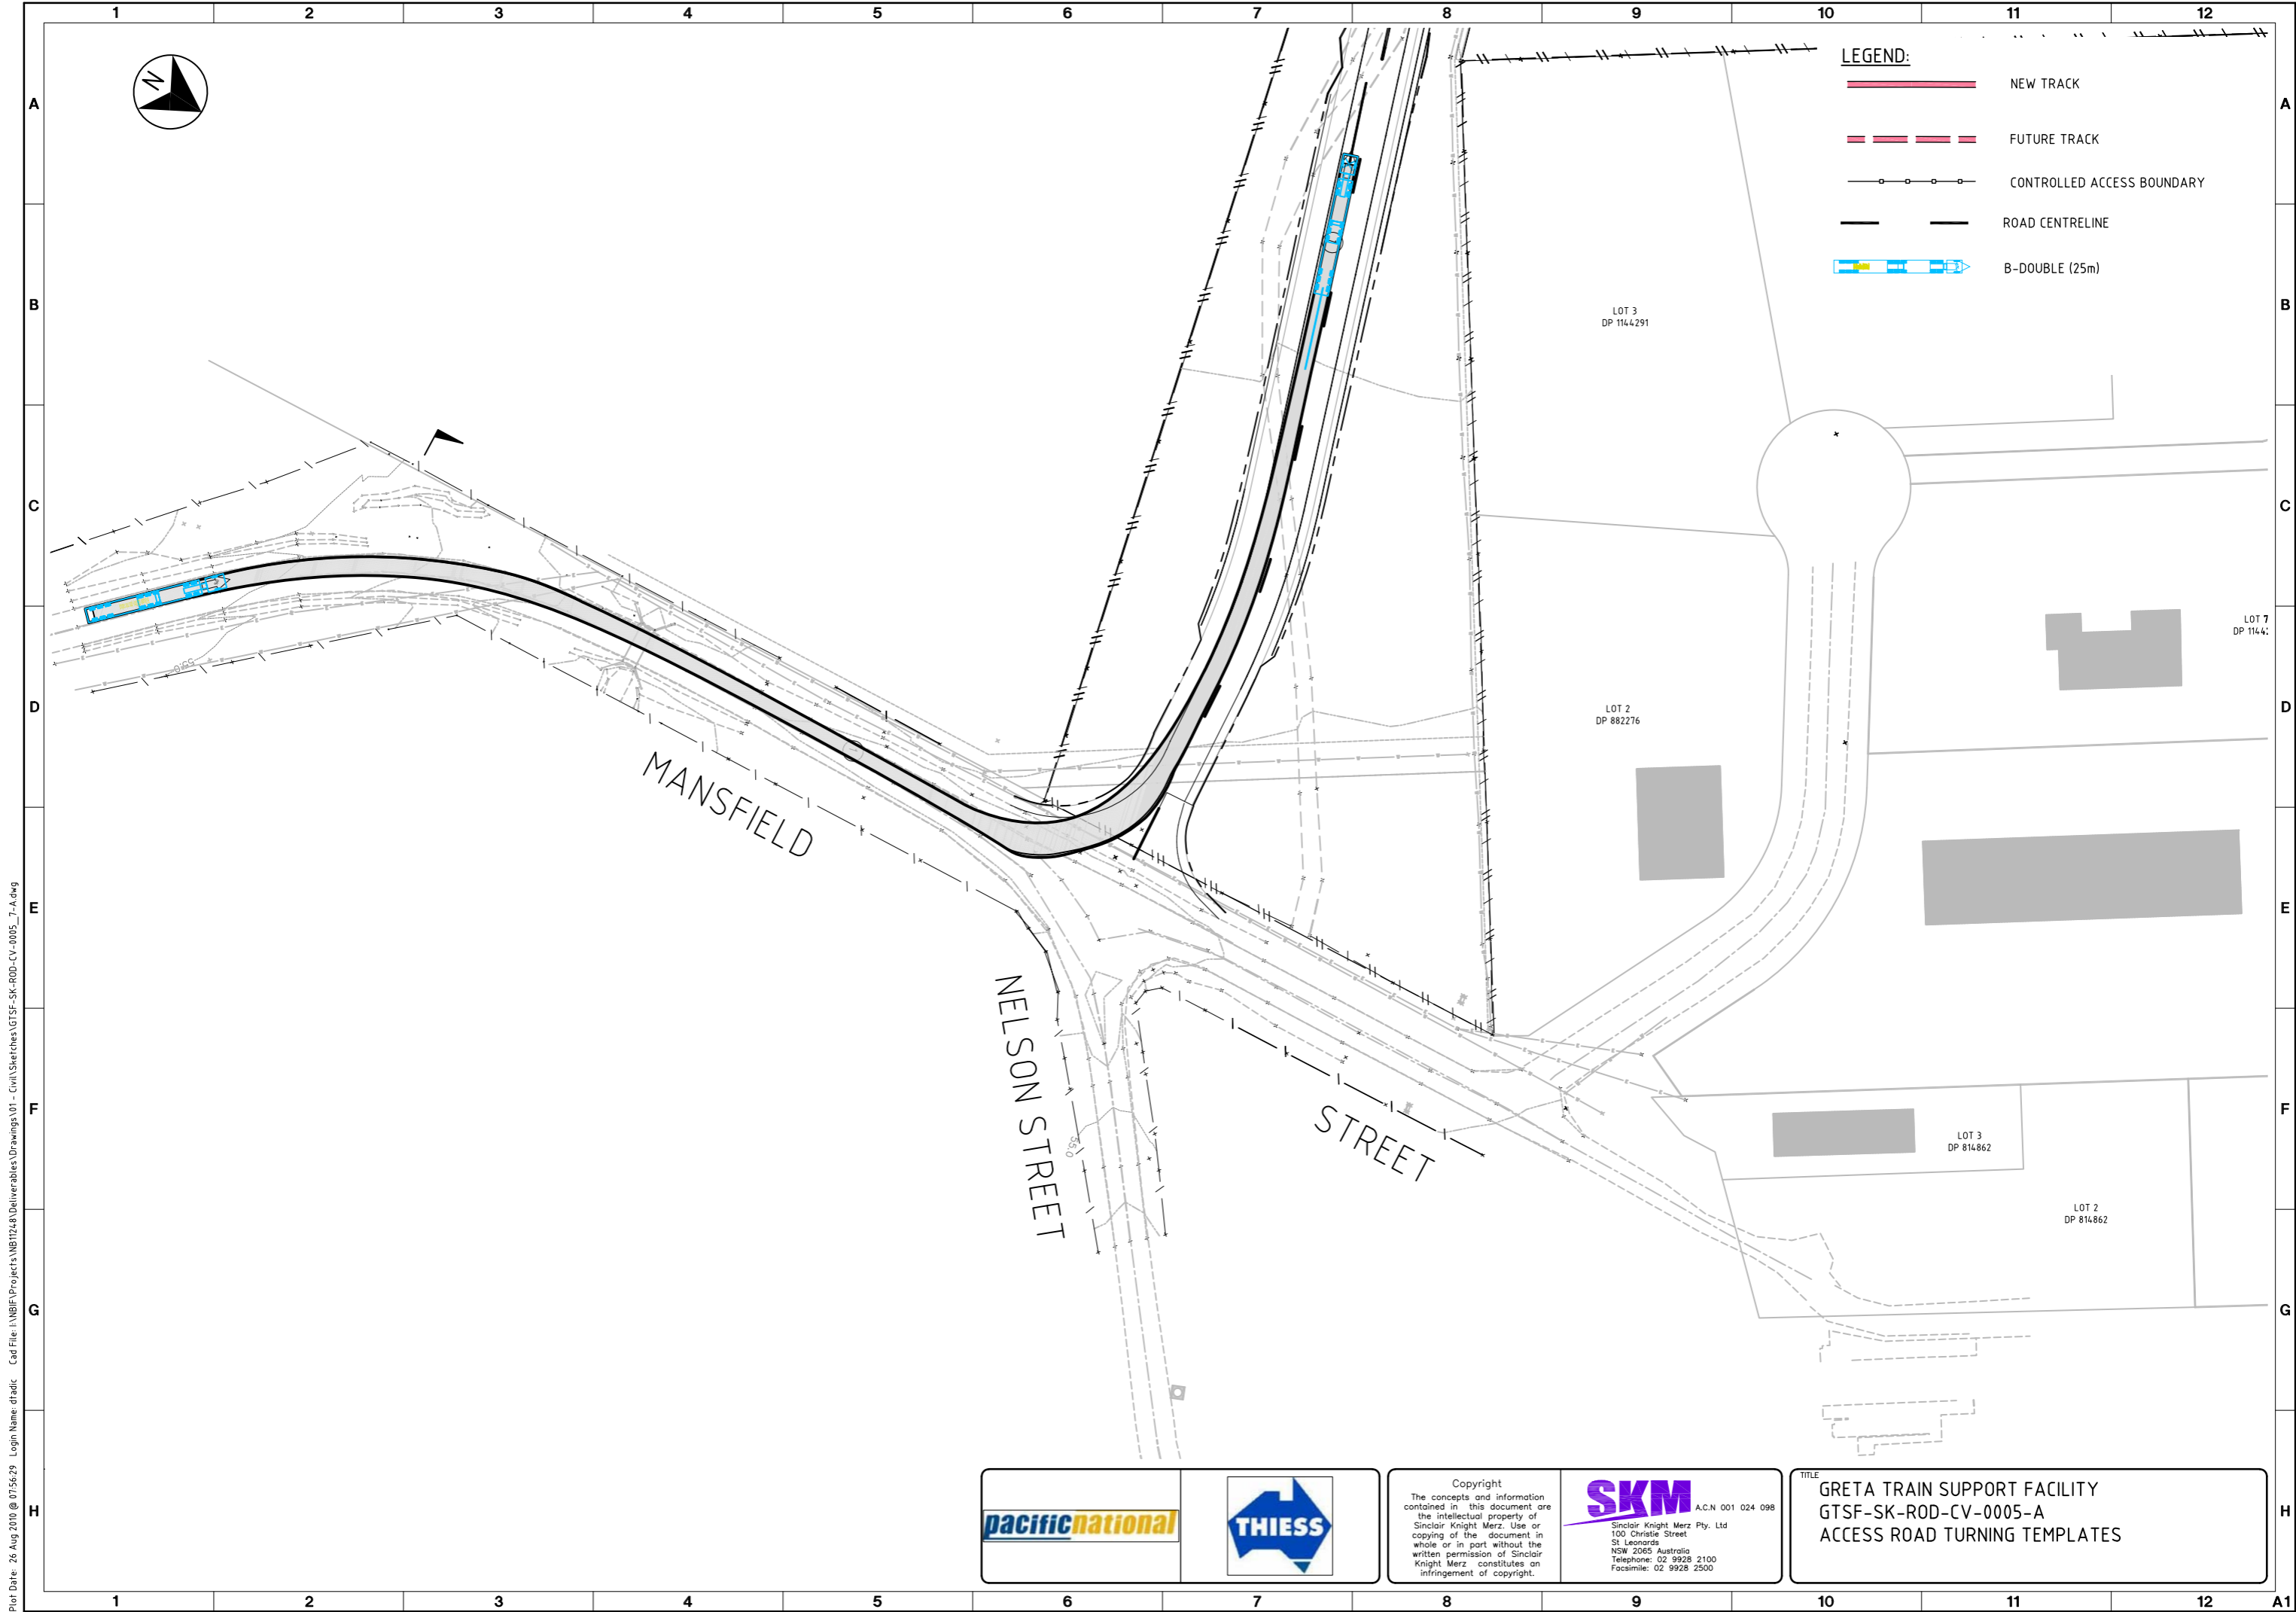



Plot Date: 26 Aug 2010 @ 07:56:29 Login Name: dfradic Cad File: I:\MBIF\Projects\MB11248\Deliverables\Drawings\01 - Civil\Sketches\GTSF-SK-ROD-CV-0005_7-A.dwg



Copyright
The concepts and information contained in this document are the intellectual property of Sinclair Knight Merz. Use or copying of the document in whole or in part without the written permission of Sinclair Knight Merz constitutes an infringement of copyright.


SKM A.C.N. 001 024 098
Sinclair Knight Merz Pty. Ltd
100 Christie Street
St Leonards
NSW 2065 Australia
Telephone: 02 9928 2100
Facsimile: 02 9928 2500

TITLE
GRETA TRAIN SUPPORT FACILITY
GTSF-SK-ROD-CV-0005-A
ACCESS ROAD TURNING TEMPLATES

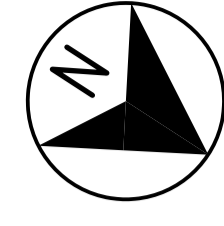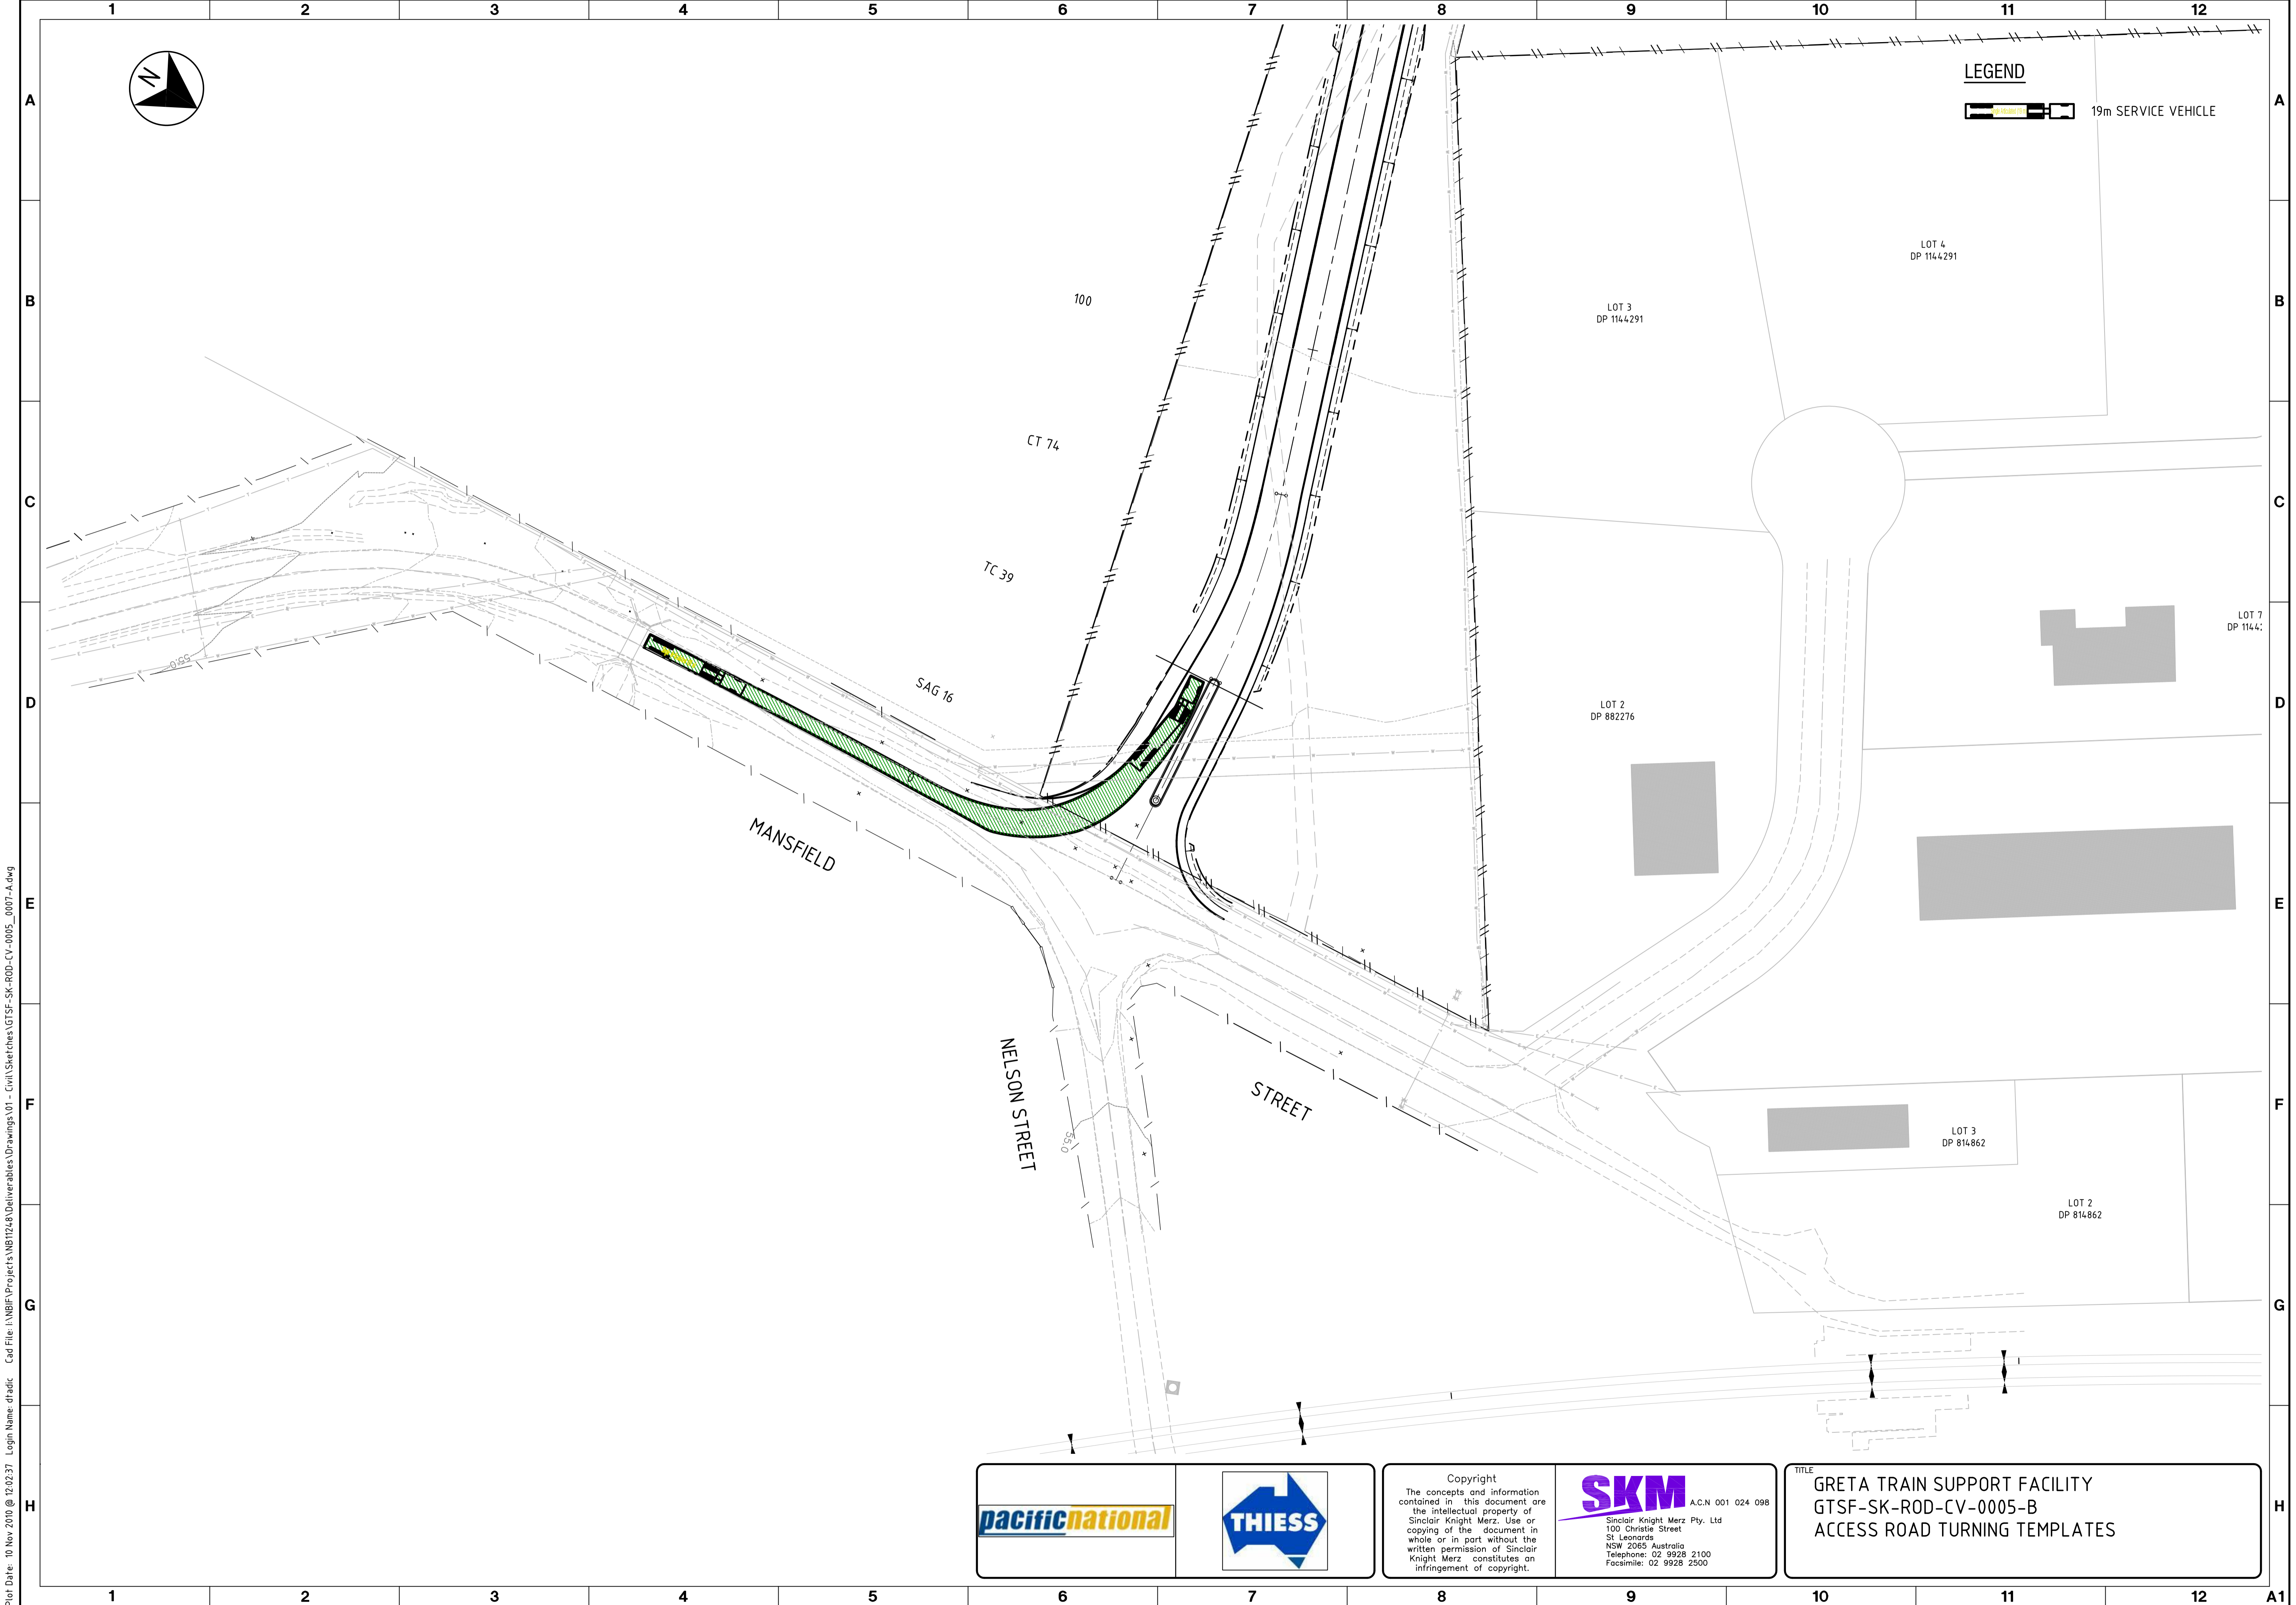

LEGEND
 19m SERVICE VEHICLE


Plot Date: 10 Nov 2010 @ 12:02:37 Login Name: df radc Cad File: I:\NBE\Projects\NB1248\Deliverables\Drawings\01 - Civil\Sketches\GTSF-SK-ROD-CV-0005_0007-A.dwg

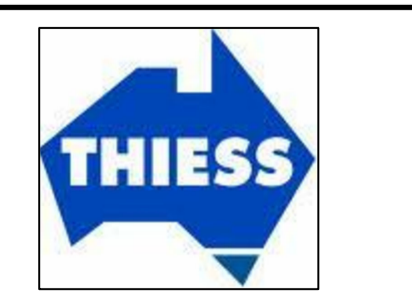

Copyright
 The concepts and information contained in this document are the intellectual property of Sinclair Knight Merz. Use or copying of the document in whole or in part without the written permission of Sinclair Knight Merz constitutes an infringement of copyright.

SKM A.C.N 001 024 098
 Sinclair Knight Merz Pty. Ltd
 100 Christie Street
 St Leonards
 NSW 2065 Australia
 Telephone: 02 9928 2100
 Facsimile: 02 9928 2500

TITLE
GRETA TRAIN SUPPORT FACILITY
GTSF-SK-ROD-CV-0005-B
ACCESS ROAD TURNING TEMPLATES

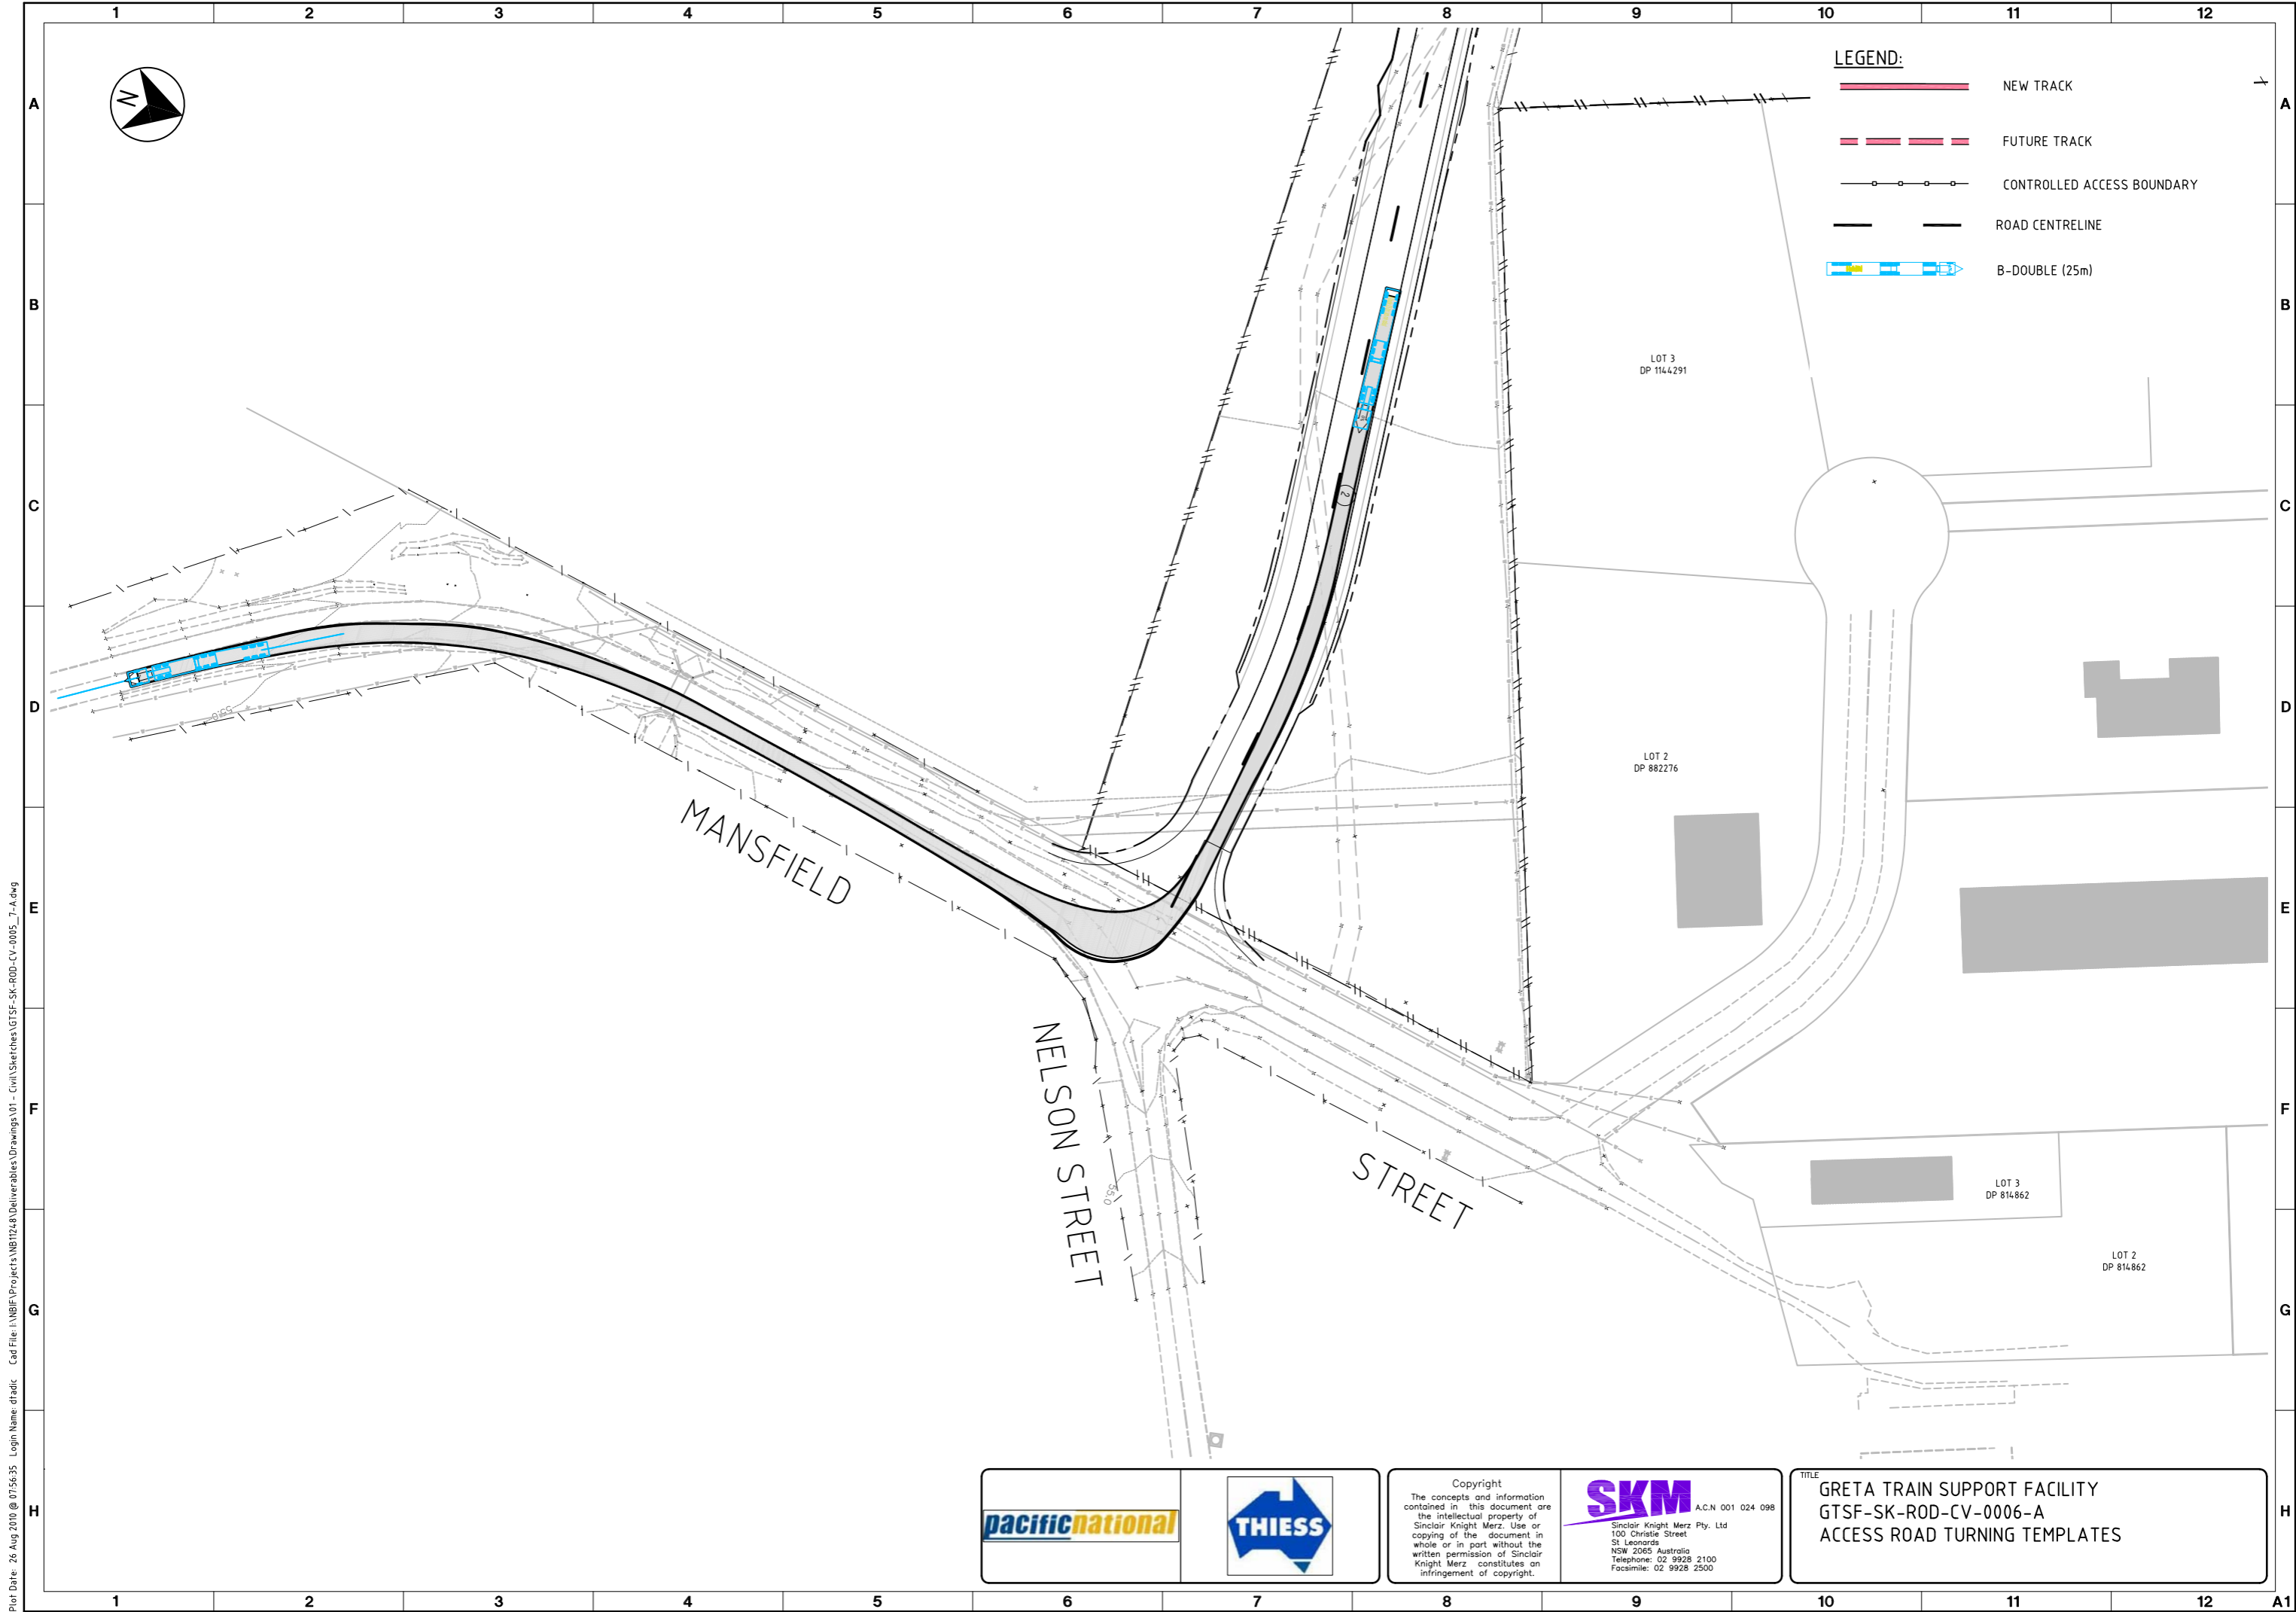


Plot Date: 26 Aug 2010 @ 07:56:35 Login Name: dfradic Cad File: I:\NBIF\Projects\NB11248\Deliverables\Drawings\01 - Civil\Sketches\GTSF-SK-ROD-CV-0005_7-A.dwg



Copyright
The concepts and information contained in this document are the intellectual property of Sinclair Knight Merz. Use or copying of the document in whole or in part without the written permission of Sinclair Knight Merz constitutes an infringement of copyright.

SKM A.C.N. 001 024 098
Sinclair Knight Merz Pty. Ltd
100 Christie Street
St Leonards
NSW 2065 Australia
Telephone: 02 9928 2100
Facsimile: 02 9928 2500

TITLE
GRETA TRAIN SUPPORT FACILITY
GTSF-SK-ROD-CV-0006-A
ACCESS ROAD TURNING TEMPLATES

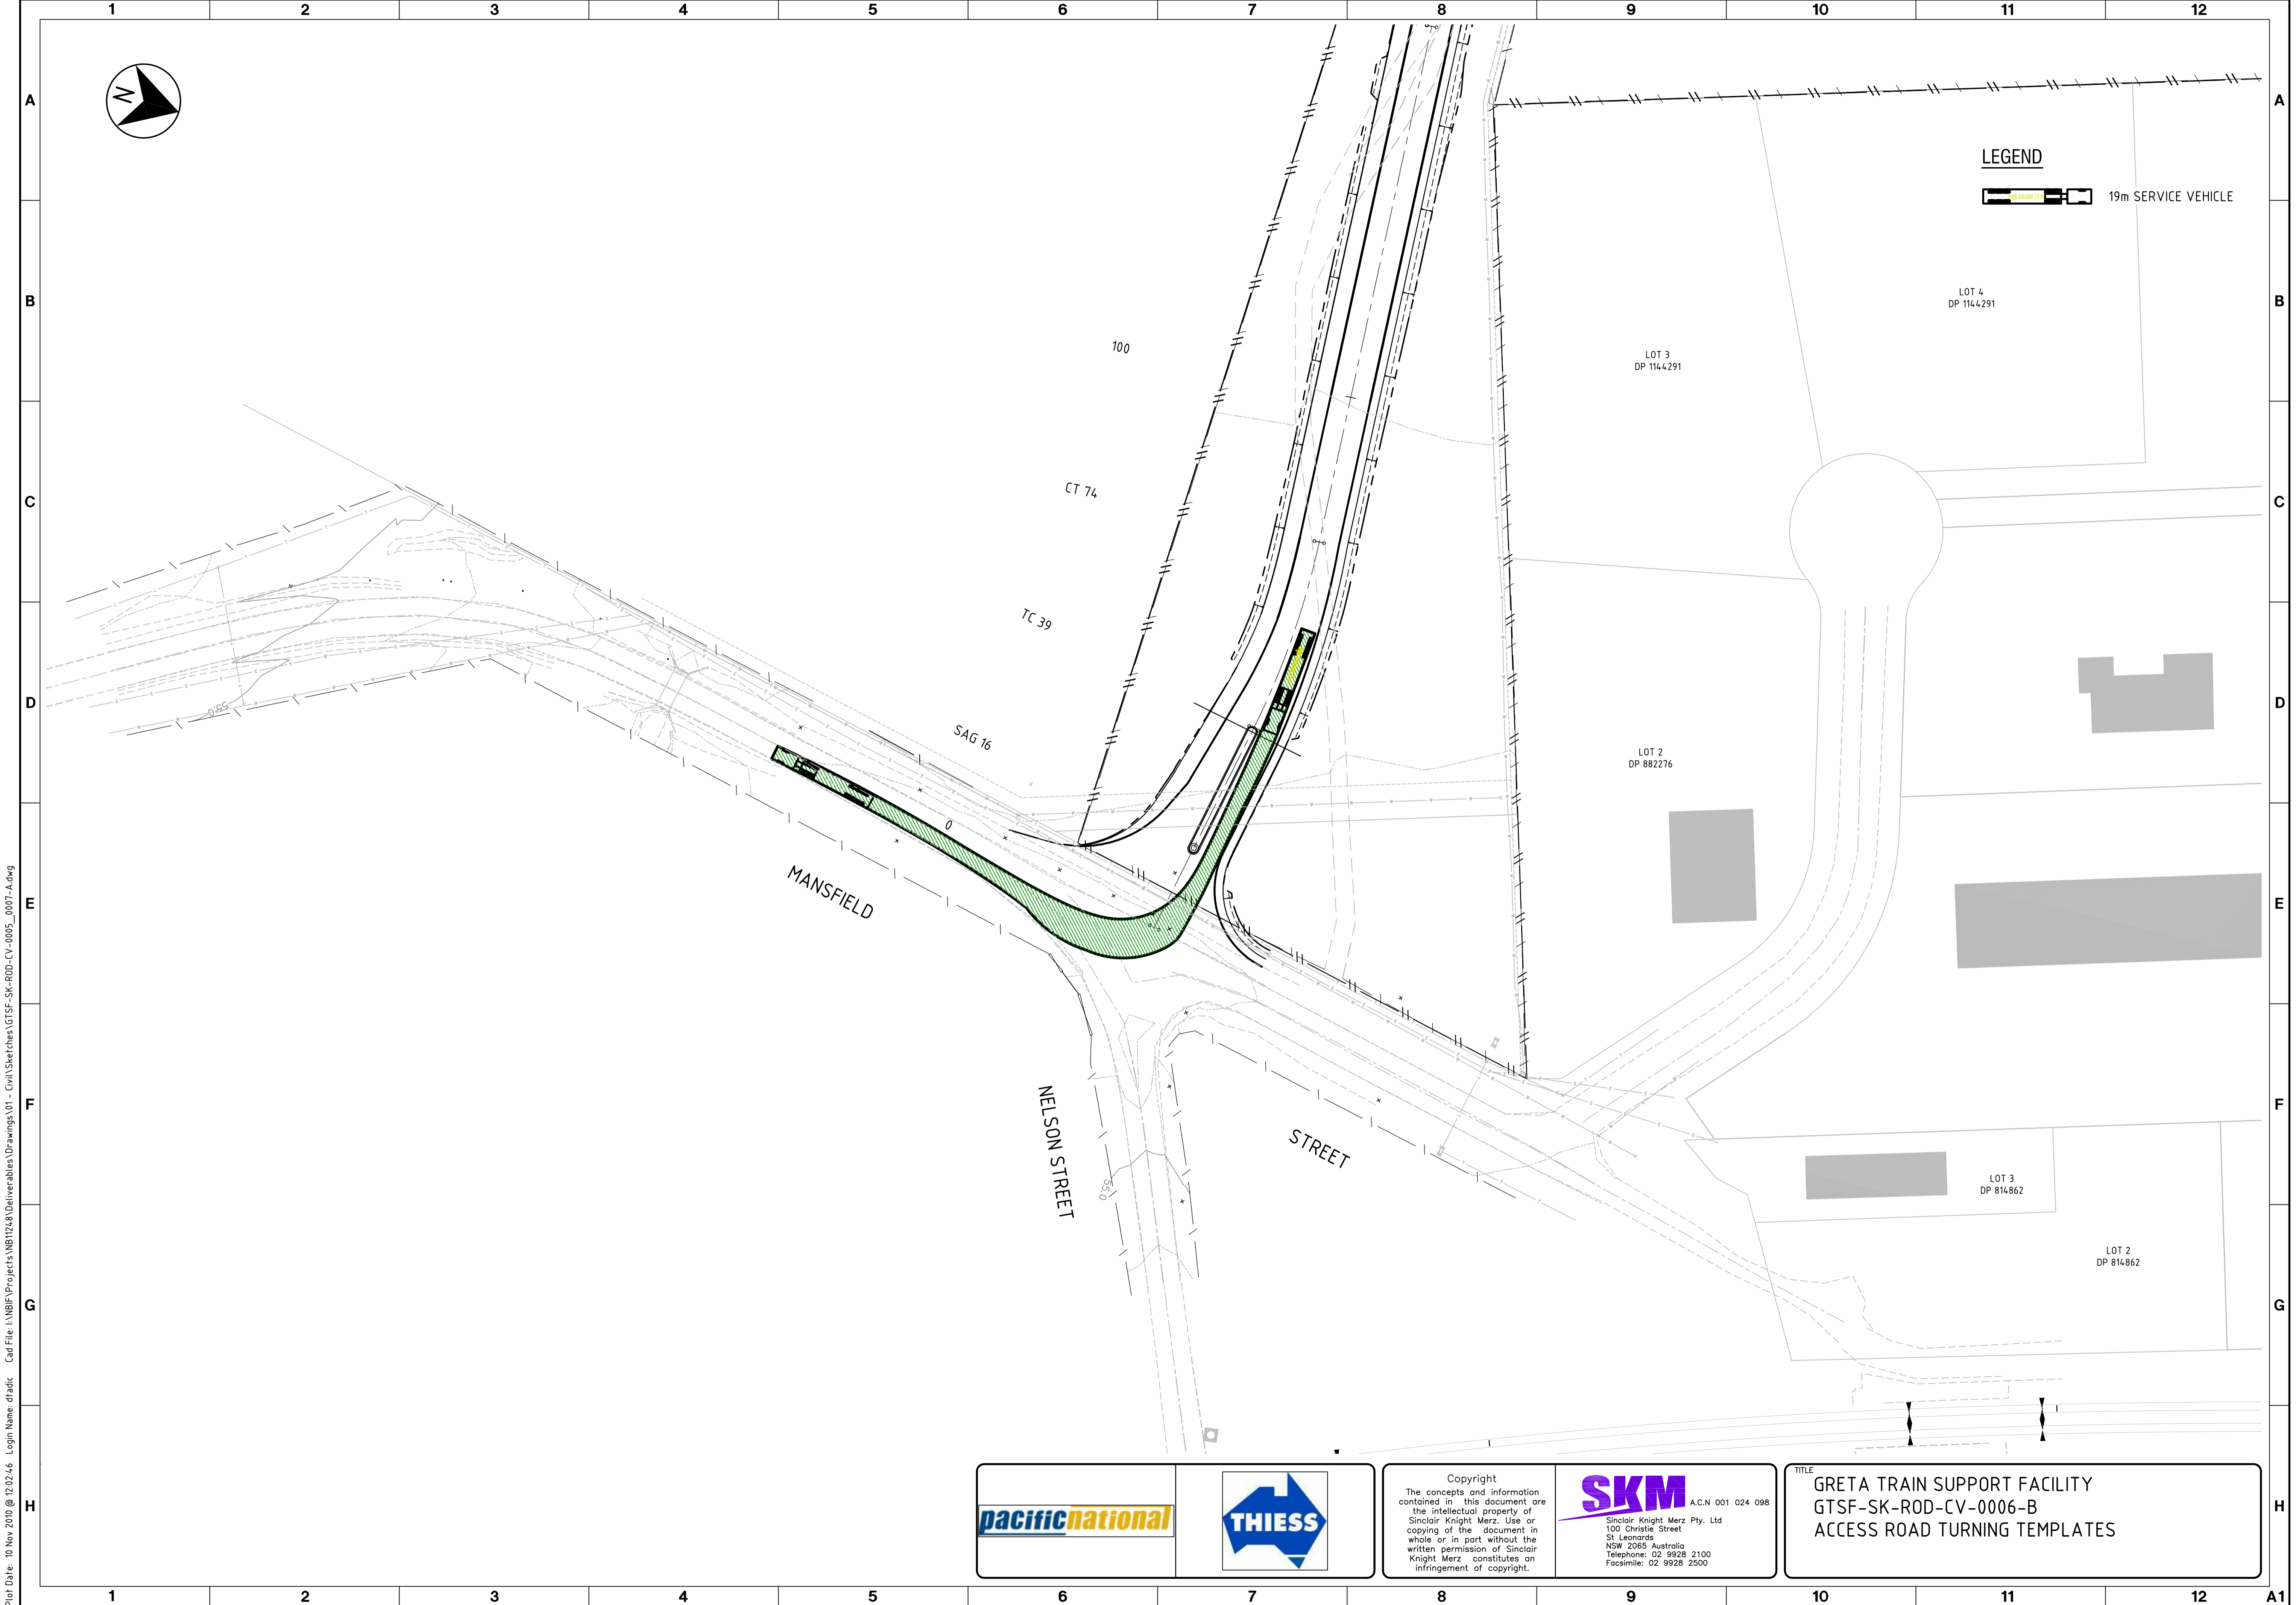


Plot Date: 10 Nov 2010 @ 22:02:46 Login Name: dfadic Cad File: I:\NBIF\Projects\NB1248\Deliverables\Drawings\01 - Civil\Sheets\GTSF-SK-ROD-CV-0005_0007-A.dwg



Copyright
 The concepts and information contained in this document are the intellectual property of Sinclair Knight Merz. Use or copying of the document in whole or in part without the written permission of Sinclair Knight Merz constitutes an infringement of copyright.



TITLE
GRETA TRAIN SUPPORT FACILITY
GTSF-SK-ROD-CV-0006-B
ACCESS ROAD TURNING TEMPLATES

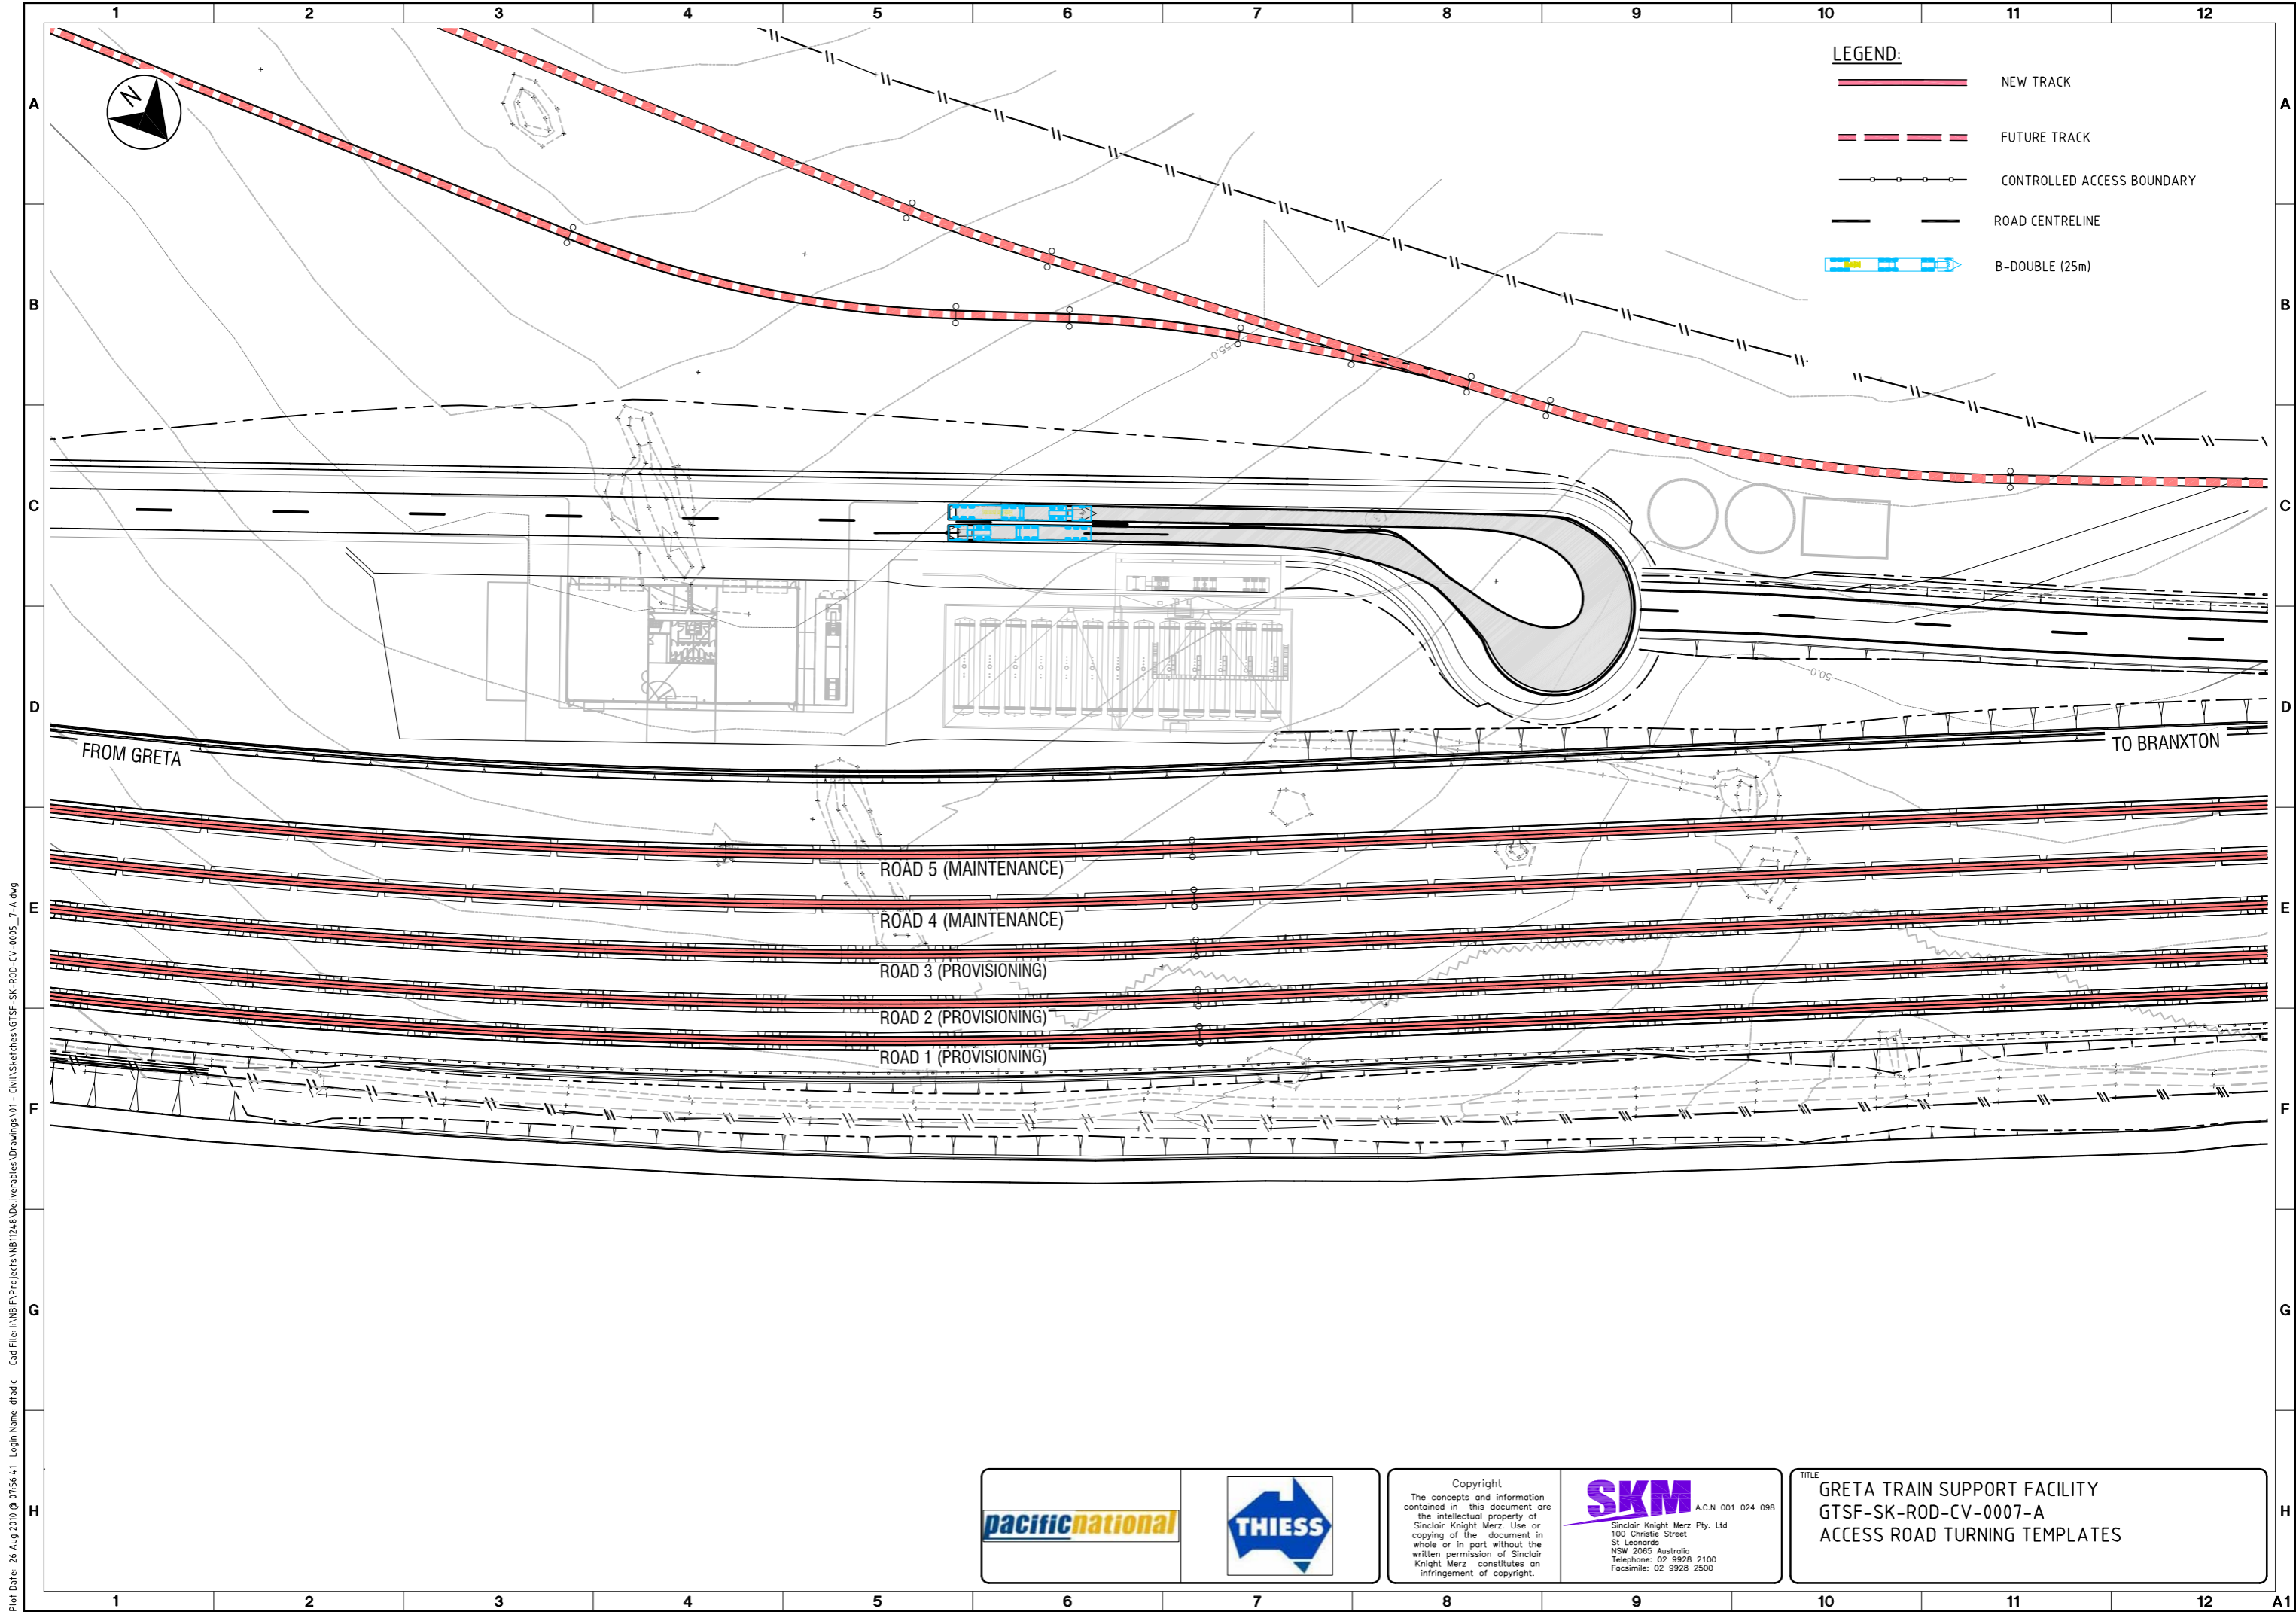

- LEGEND:**
- NEW TRACK
 - FUTURE TRACK
 - CONTROLLED ACCESS BOUNDARY
 - ROAD CENTRELINE
 - B-DOUBLE (25m)


Plot Date: 26 Aug 2010 @ 07:56:41 Login Name: dhadic Cad File: I:\WBIF\Projects\WB17248\Deliverables\Drawings\01 - Civil\Sketches\GTSF-SK-ROD-CV-0005_7-A.dwg




Copyright
 The concepts and information contained in this document are the intellectual property of Sinclair Knight Merz. Use or copying of the document in whole or in part without the written permission of Sinclair Knight Merz constitutes an infringement of copyright.



TITLE
 GRETA TRAIN SUPPORT FACILITY
 GTSF-SK-ROD-CV-0007-A
 ACCESS ROAD TURNING TEMPLATES

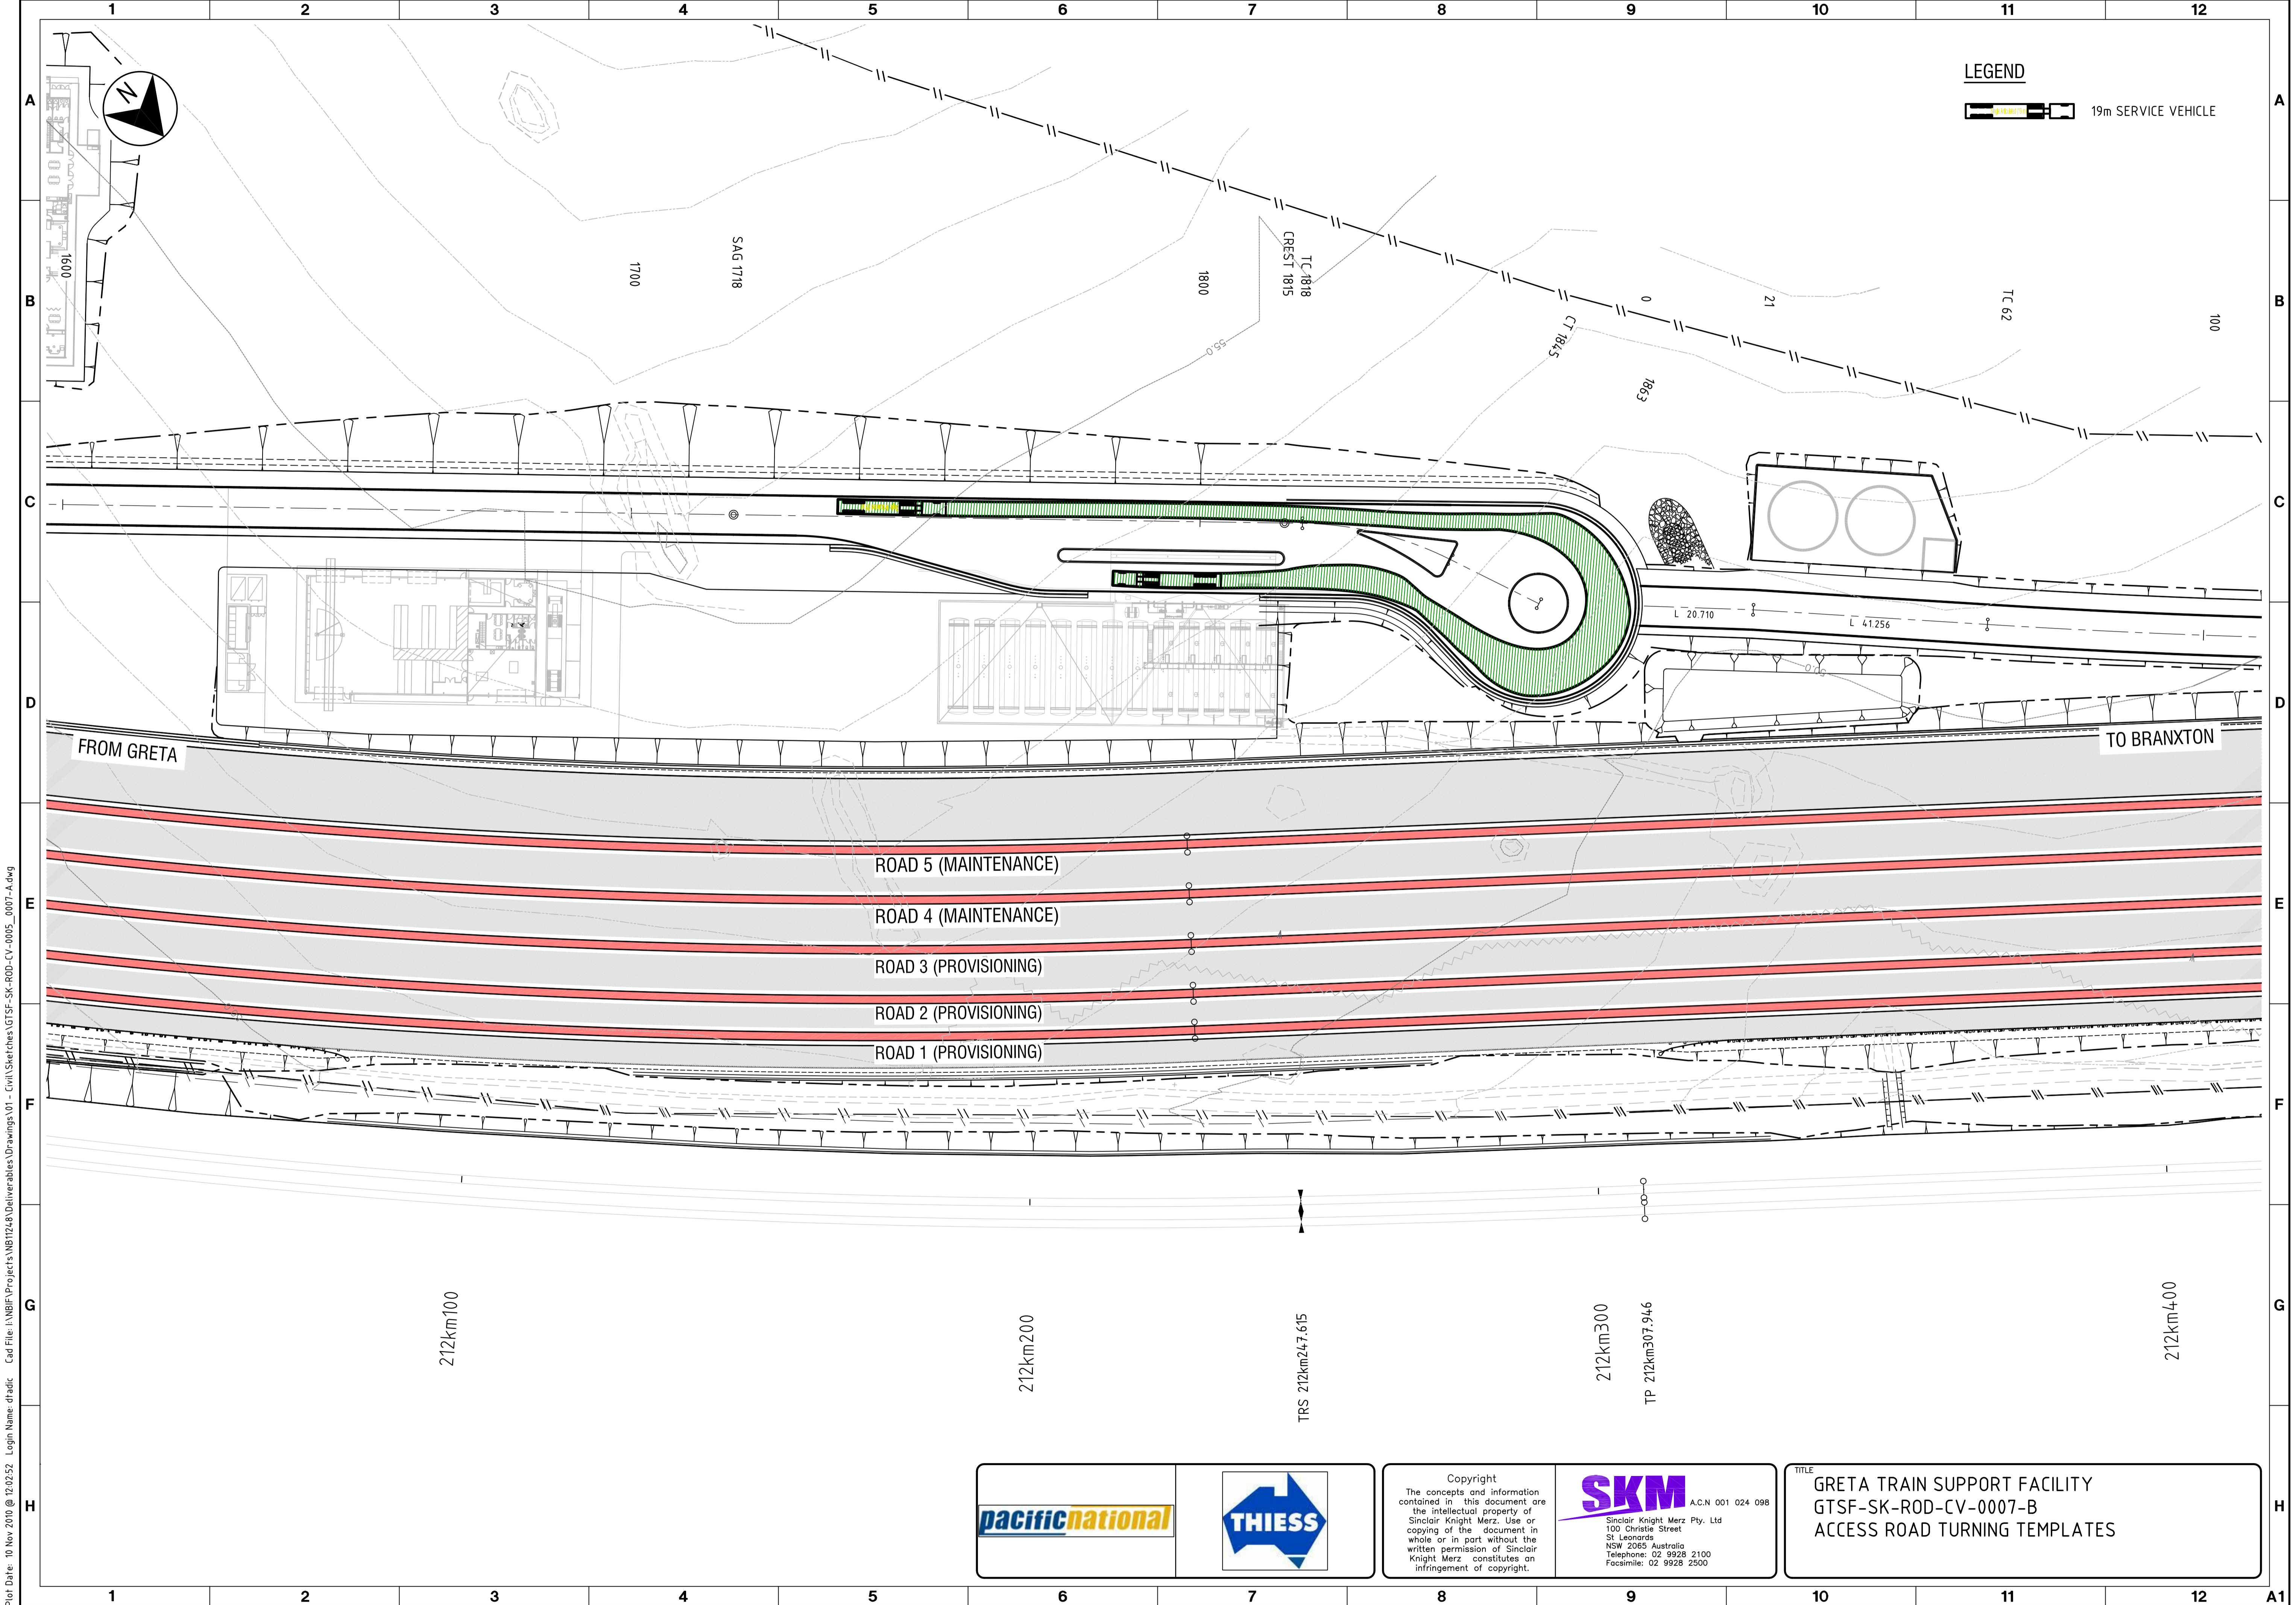

Plot Date: 10 Nov 2010 @ 12:02:52 Login Name: dfrad Cad File: I:\NBE\Projects\WB1248\Deliverables\Drawings\01 - Civil\Sketches\GTSF-SK-ROD-CV-0005_0007-A.dwg

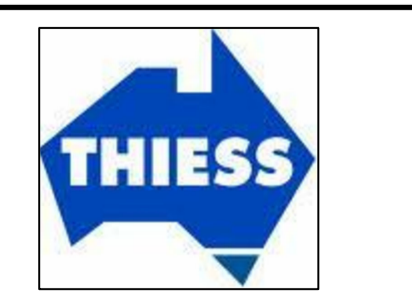

Copyright
The concepts and information contained in this document are the intellectual property of Sinclair Knight Merz. Use or copying of the document in whole or in part without the written permission of Sinclair Knight Merz constitutes an infringement of copyright.



TITLE
GRETA TRAIN SUPPORT FACILITY
GTSF-SK-ROD-CV-0007-B
ACCESS ROAD TURNING TEMPLATES