

SHORELINE

AVENUE

NINA GREY AVENUE

MEREDITH AVENUE





5M SETBACK LINE

10M SETBACK LINE

5M SETBACK LINE

10M SETBACK LINE

5M SETBACK LINE

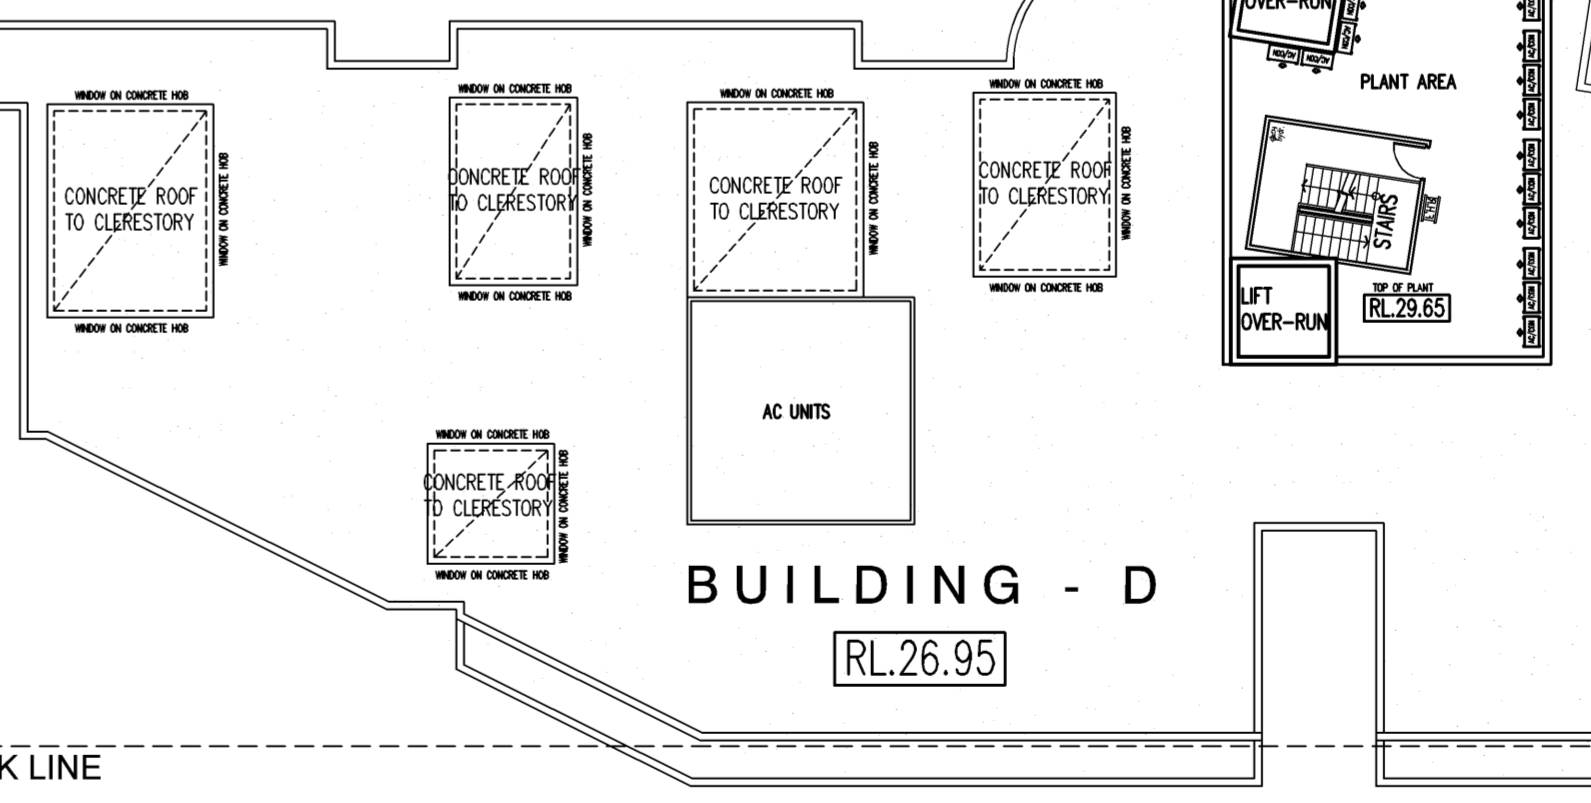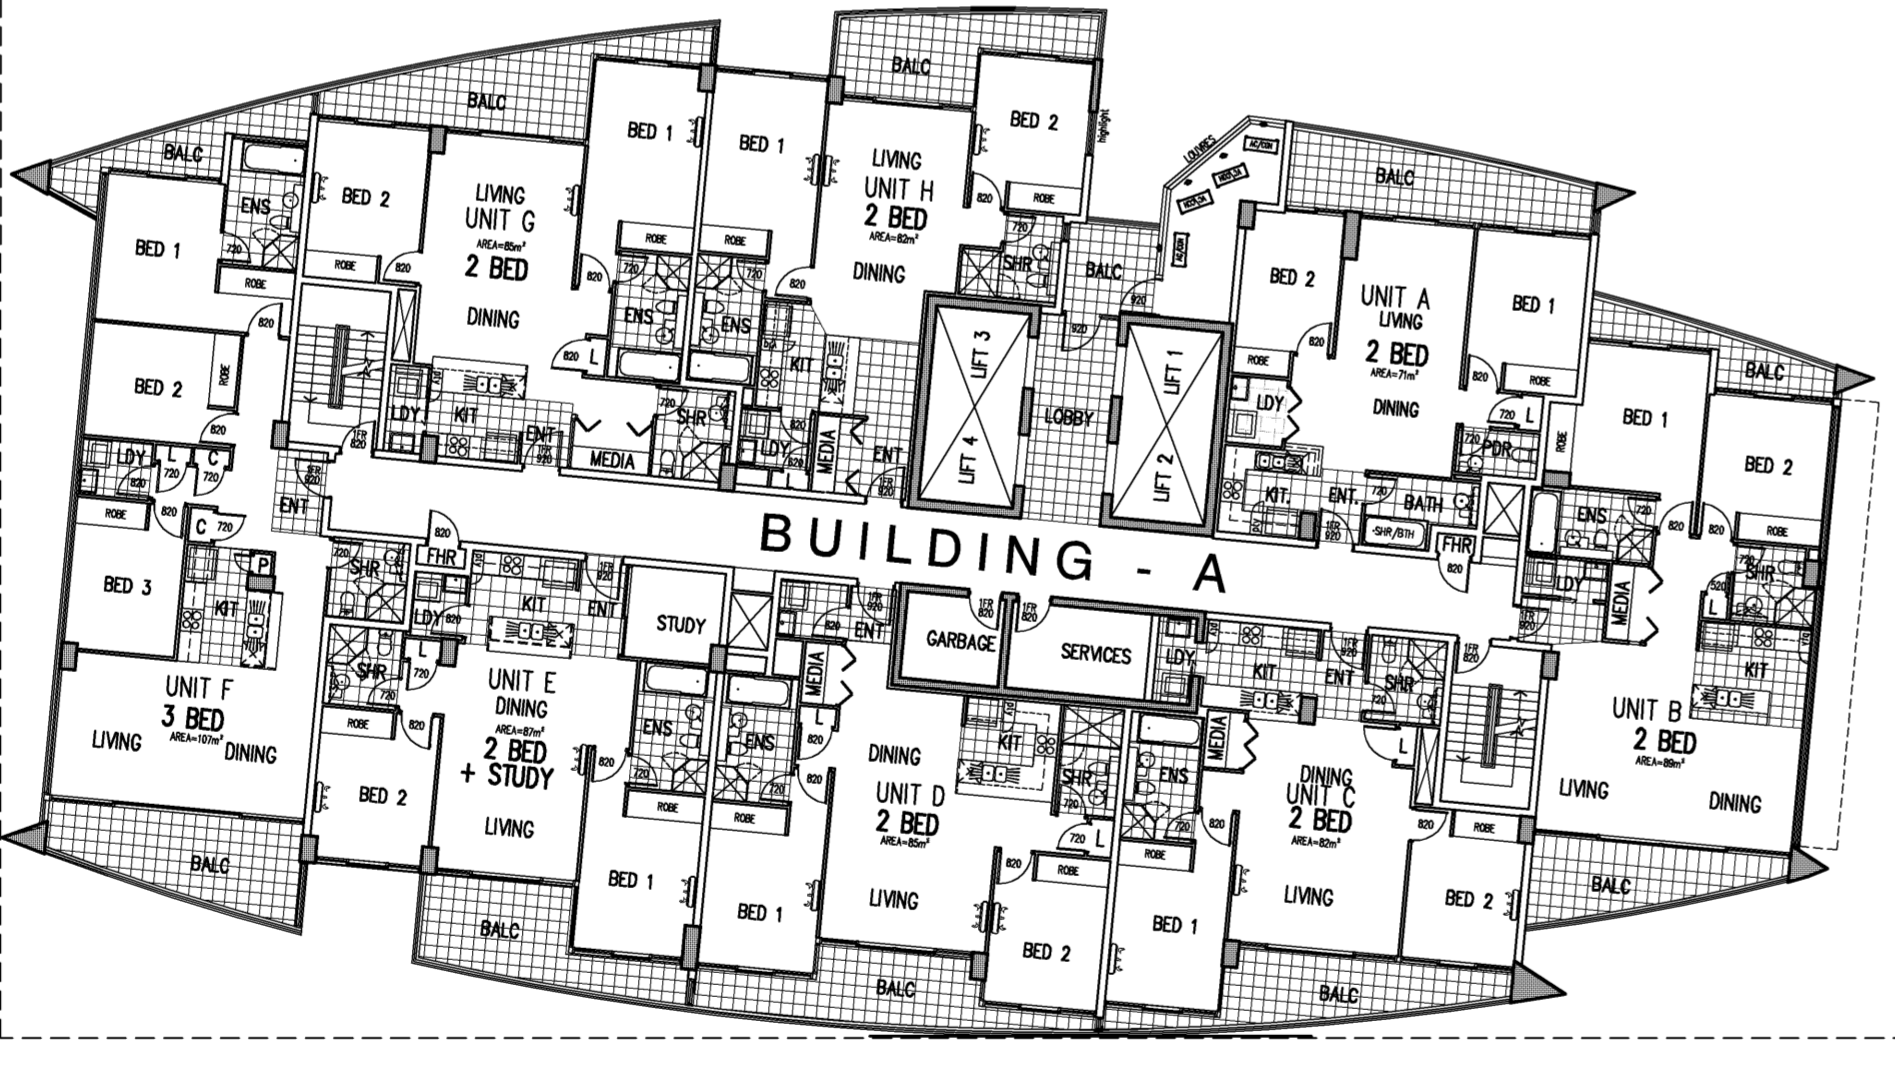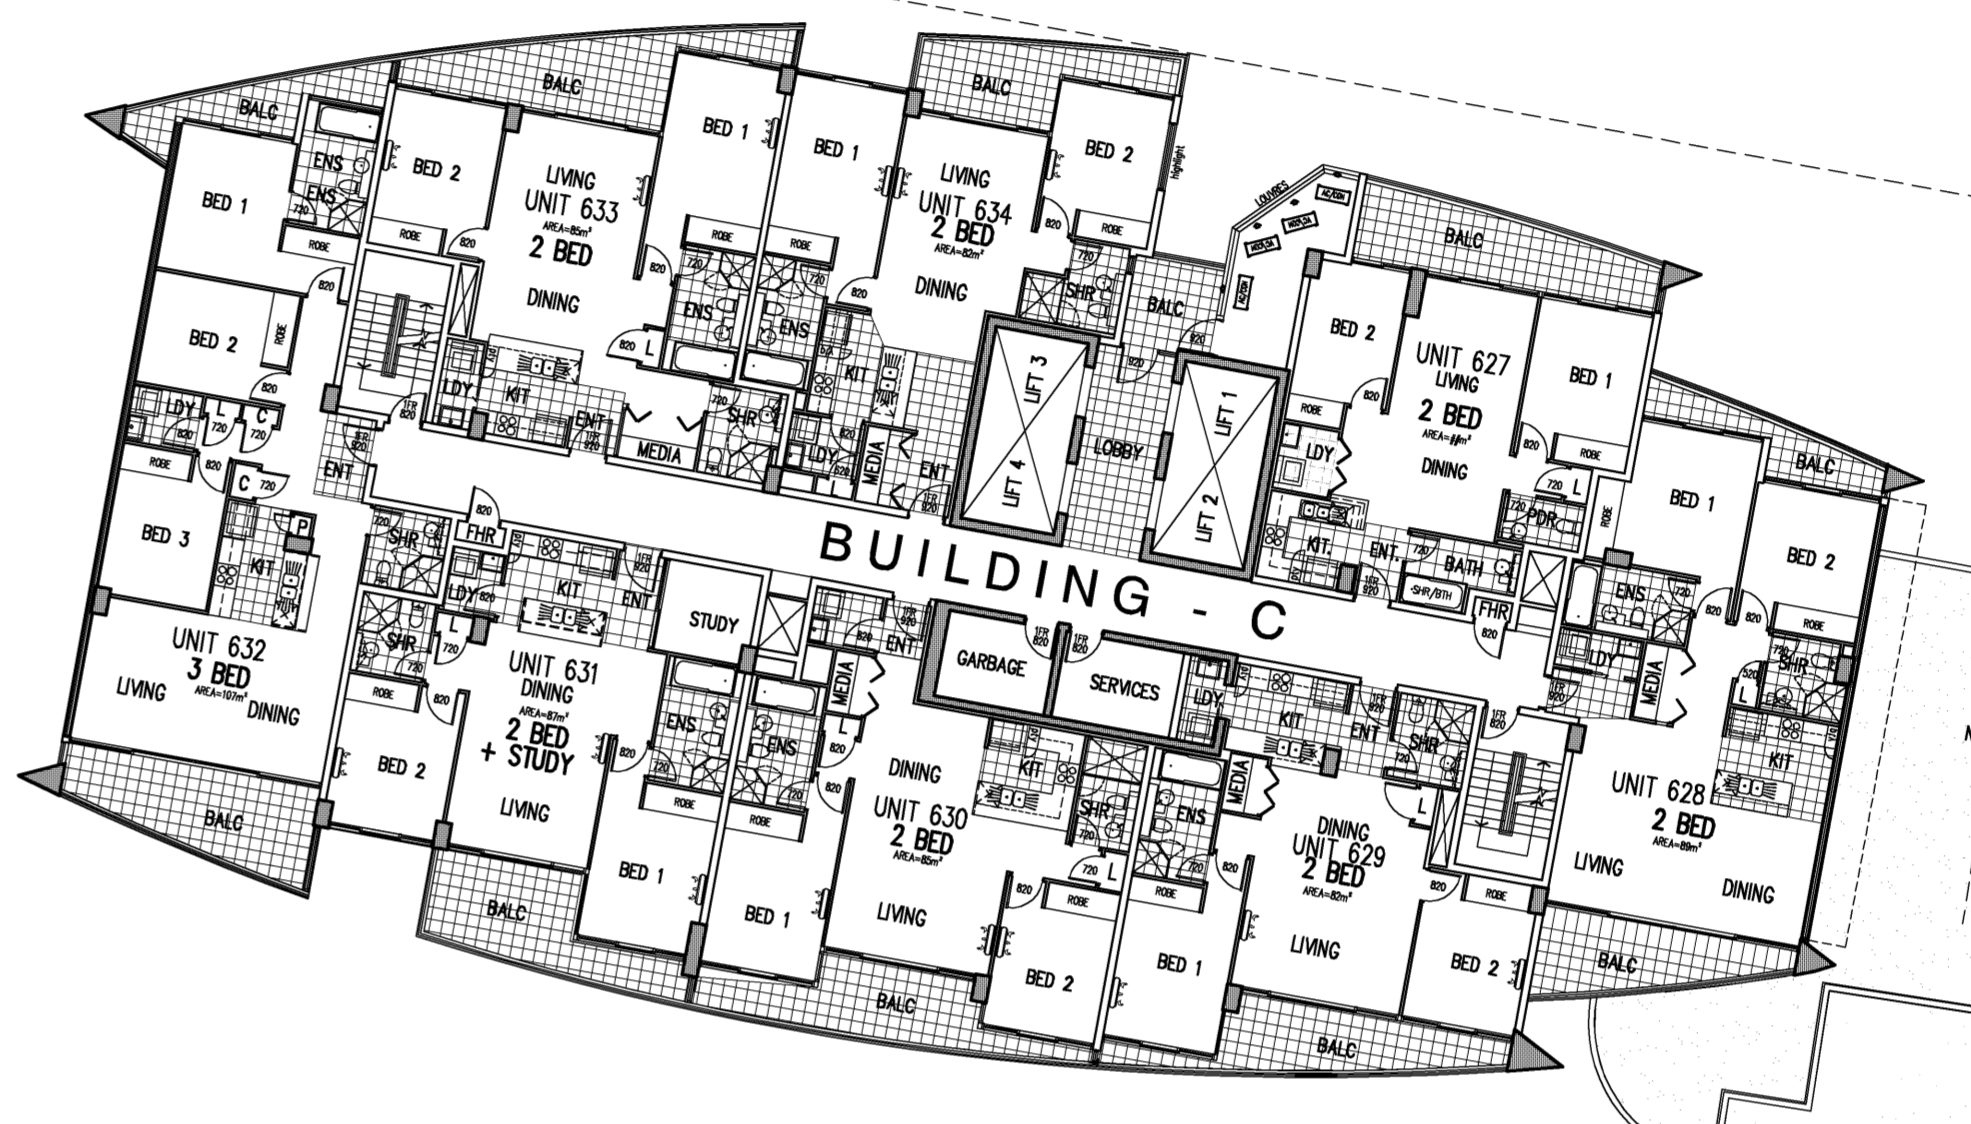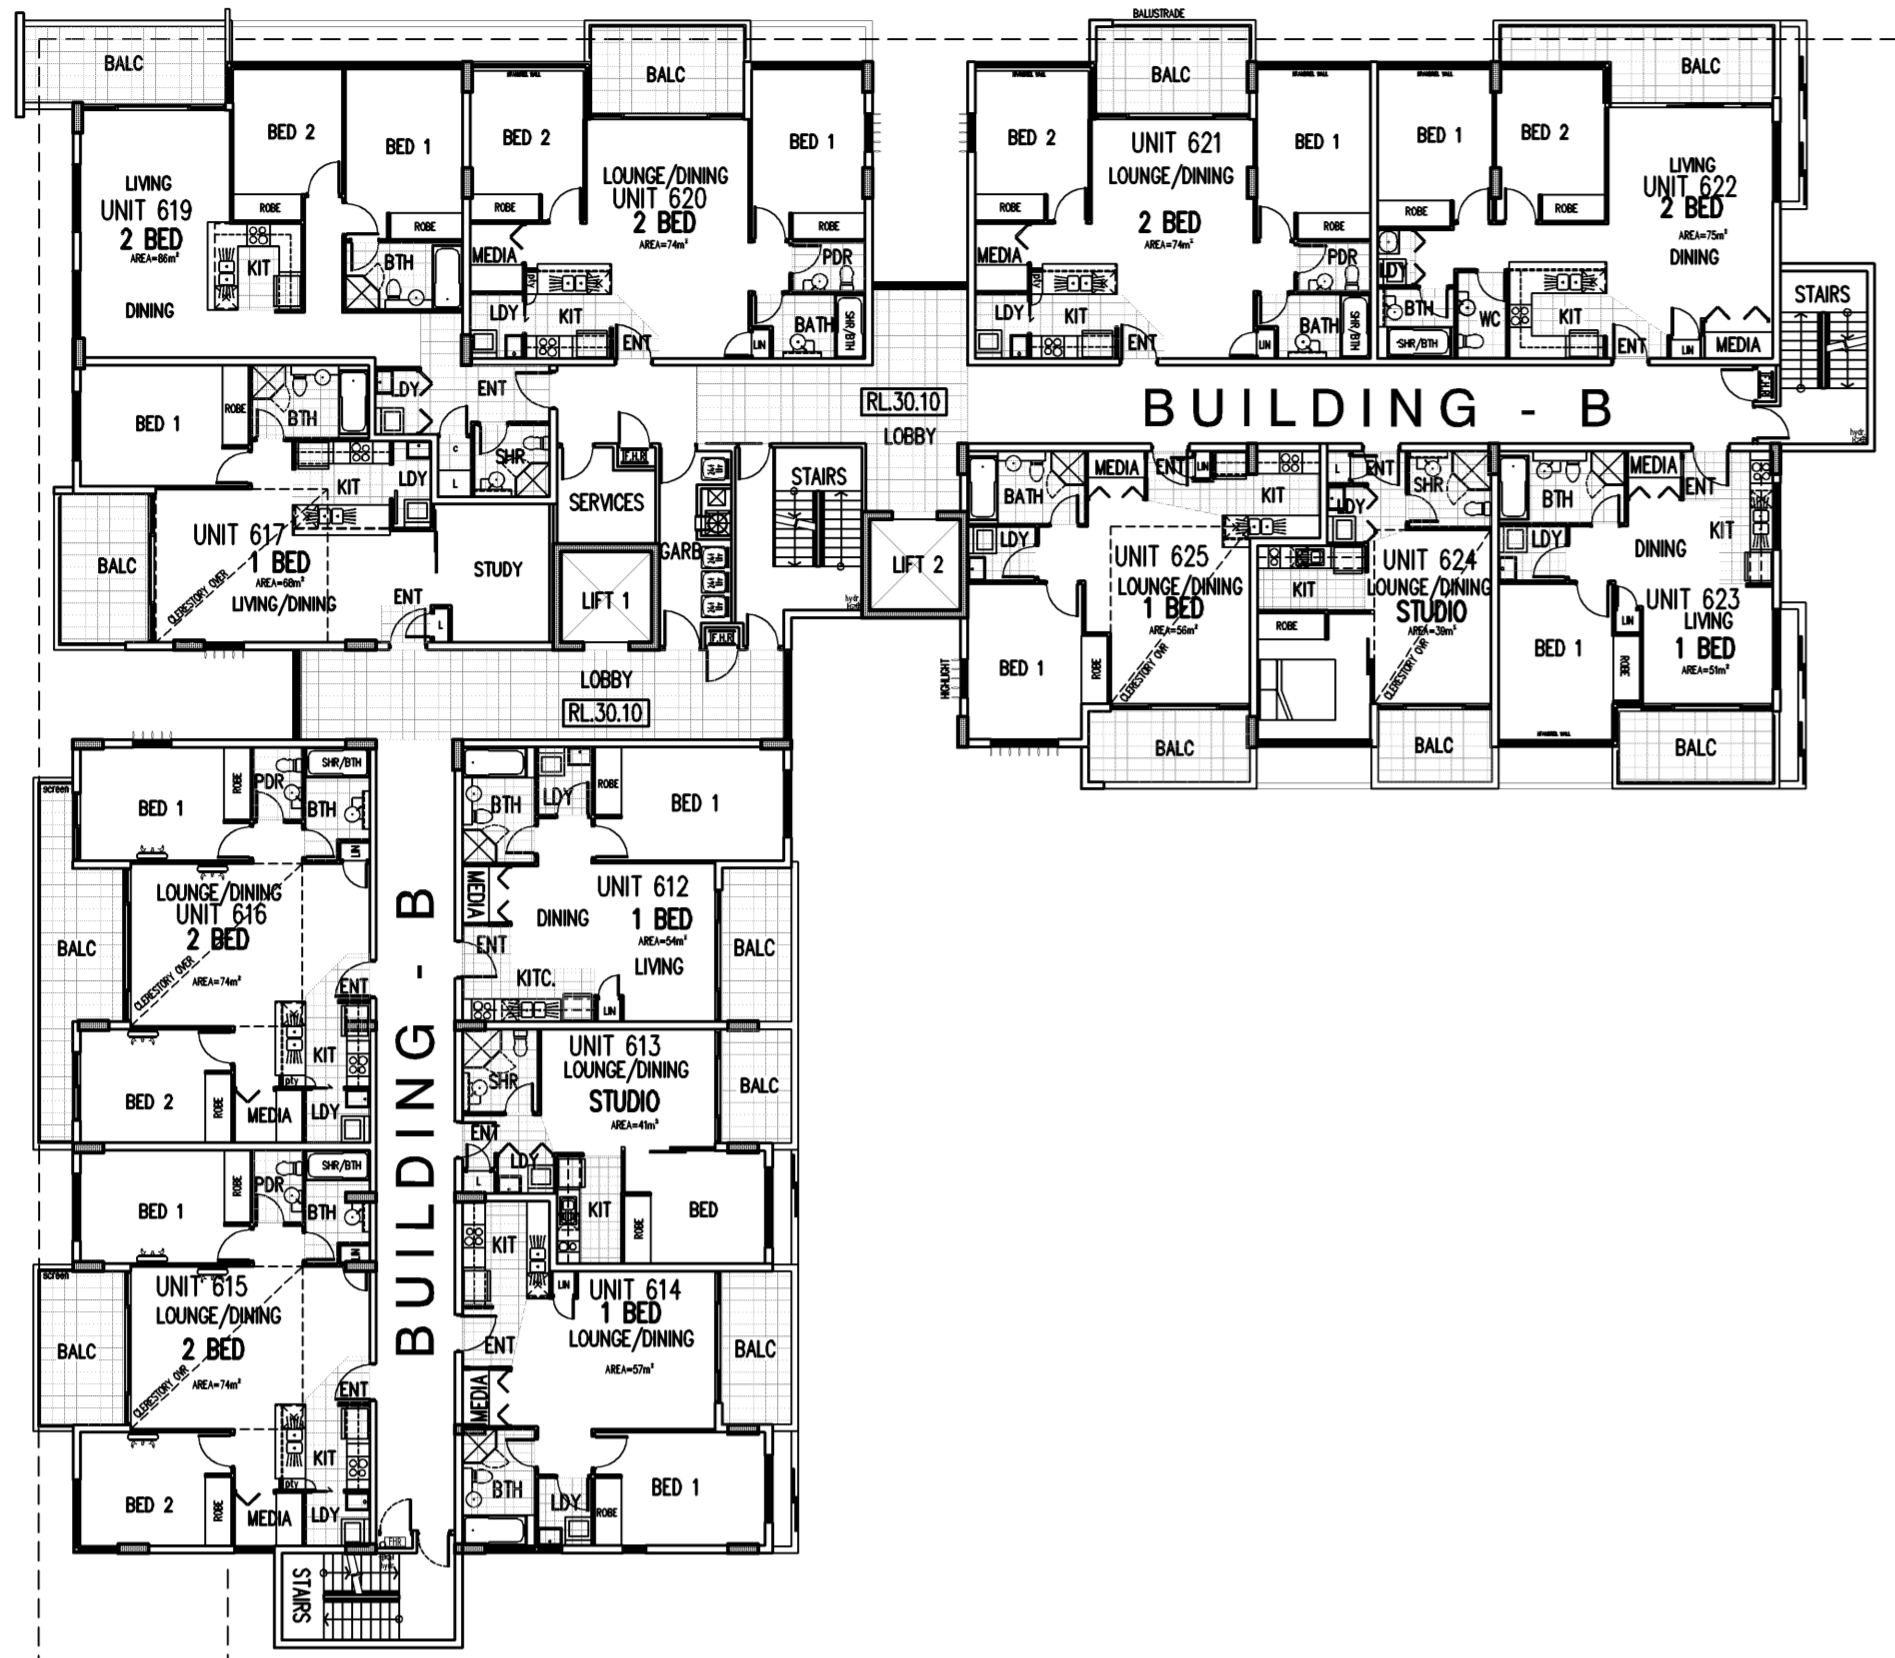


LEVEL	UNIT NUMBERS							
	A	B	C	D	E	F	G	H
6	631	632	633	634	635	636	637	638
7	639	640	641	642	643	644	645	646
8	647	648	649	650	651	652	653	654
9	655	656	657	658	659	660	661	662
10	663	664	665	666	667	668	669	670
11	671	672	673	674	675	676	677	678
12	679	680	681	682	683	684	685	686
13	687	688	689	690	691	692	693	694
14	695	696	697	698	699	700	701	702
15	703	704	705	706	707	708	709	710
16	711	712	713	714	715	716	717	718

LEVEL 6 PLAN
SCALE 1:200

<p>DO NOT SCALE.</p> <p>USE FIGURED DIMENSIONS AT ALL TIMES. IF IN DOUBT CHECK WITH MERITON APARTMENTS PTY. LTD. CONTRACTOR/S TO CHECK AND VERIFY ALL LEVELS, DATINGS AND DIMENSIONS ON SITE AND SHALL REPORT ANY DISCREPANCIES OR OMISSIONS TO MERITON APARTMENTS PTY. LTD. PRIOR TO COMMENCEMENT OF WORK AND DURING THE CONSTRUCTION PHASE.</p>		<p>GENERAL NOTES:</p> <p>THIS DRAWING IS THE EXCLUSIVE PROPERTY OF MERITON APARTMENTS PTY. LTD. AND THE REPRODUCTION OF ANY PART WITHOUT THE PRIOR WRITTEN CONSENT OF MERITON APARTMENTS PTY. LTD. IS A VIOLATION OF APPLICABLE LAWS. IN NO EVENT SHALL MERITON APARTMENTS PTY. LTD. BE HELD LIABLE FOR SPECIAL, COLLATERAL, INCIDENTAL OR CONSEQUENTIAL LIABILITY IN CONNECTION WITH THE USE OF THIS DIGITAL DATA ONCE RELEASED FROM THE MERITON APARTMENTS PTY. LTD. OFFICES.</p> <p>THIS DRAWING IS TO BE READ AND UNDERSTOOD IN CONJUNCTION WITH THE STRUCTURAL, MECHANICAL, ELECTRICAL AND / OR ANY OTHER CONSULTANTS DOCUMENTATION AS MAY BE APPLICABLE TO THE PROJECT PRIOR TO THE START OF ANY WORKS AND FOR ITS DURATION.</p>		<p>PROJECT:</p> <p>PROPOSED RESIDENTIAL DEVELOPMENT LOT 101 AND 102 52 WALKER STREET RHODES, NSW XX</p>		<p>DRAWING TITLE:</p> <p>LEVEL 6 PLAN</p>		<p>PROJECT No. 749 & 750 DATE: 5/7/2010 DRAWN BY: AH SCALE: AS SHOWN</p>		<p>DRAWING No. DA-36 REV. A</p>	
<p>ISSUE DATE REVISION</p>		<p>BY ISSUE DATE REVISION</p>		<p>BY</p>		<p>BY</p>		<p>CAD FILE: S:\VC-WALKER\ARCH\101-102 AND 102\04-36 LEVEL 6 PLAN.DWG</p>		<p>REV.</p>	

Meriton
Apartments Pty. Ltd.
Builders & Developers

Level 11, 528 Kent Street, Sydney NSW 2000
Tel: (02) 9287 2888 Fax: (02) 9287 2777 Email: info@meriton.com.au

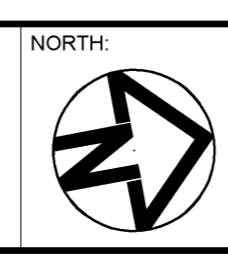

WALKER STREET

WALKER STREET