
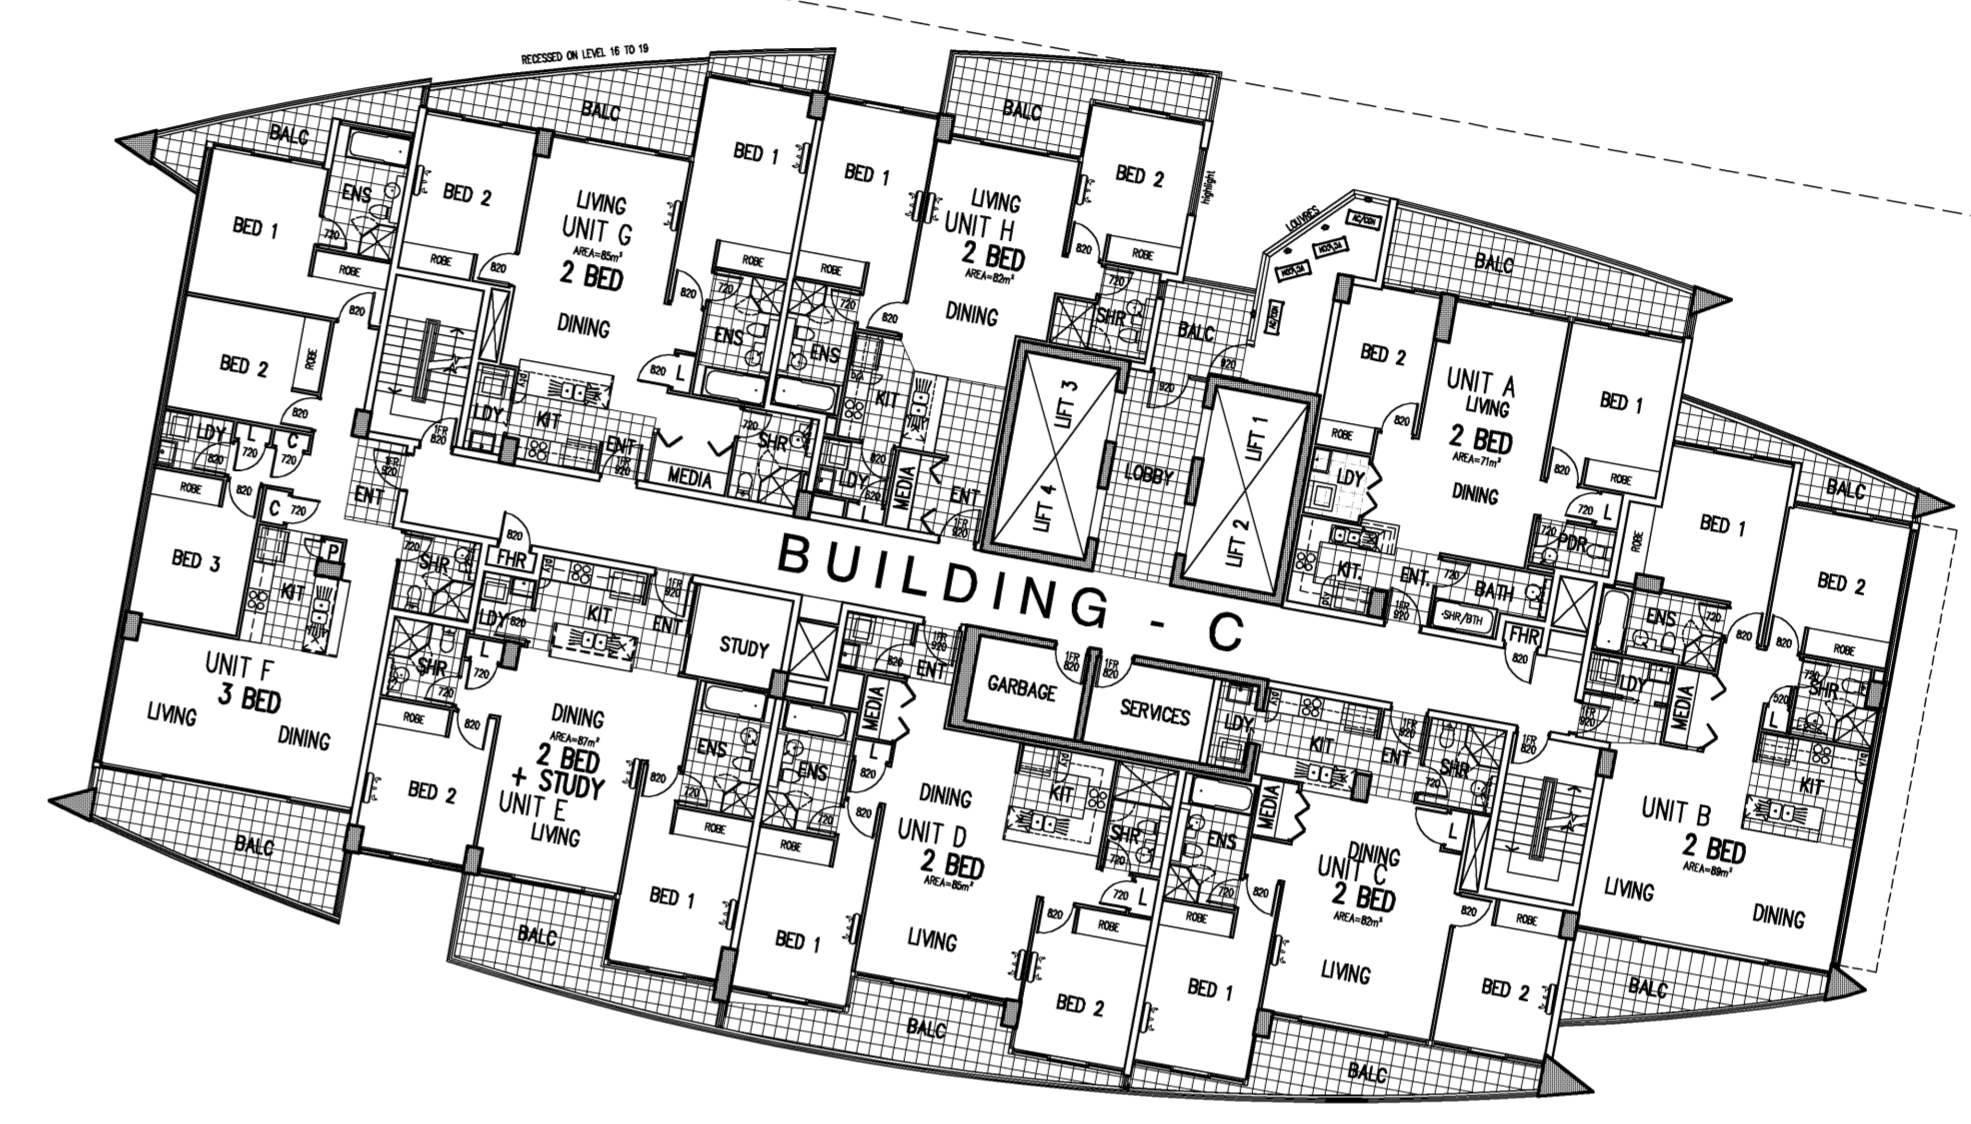


BUILDING C UNIT NUMBERS								
LEVEL	UNIT TYPE							
	A	B	C	D	E	F	G	H
7	771	772	773	774	775	776	777	778
8	871	872	873	874	875	876	877	878
9	971	972	973	974	975	976	977	978
10	1071	1072	1073	1074	1075	1076	1077	1078
11	1171	1172	1173	1174	1175	1176	1177	1178
12	1271	1272	1273	1274	1275	1276	1277	1278
13	1371	1372	1373	1374	1375	1376	1377	1378
14	1471	1472	1473	1474	1475	1476	1477	1478
15	1571	1572	1573	1574	1575	1576	1577	1578
16	1671	1672	1673	1674	1675	1676	1677	1678
17	1771	1772	1773	1774	1775	1776	1777	1778
18	1871	1872	1873	1874	1875	1876	1877	1878
19	1971	1972	1973	1974	1975	1976	1977	1978
20	2071	2072	2073	2074	2075	2076	2077	2078
21	2171	2172	2173	2174	2175	2176	2177	2178
22	2271	2272	2273	2274	2275	2276	2277	2278

BUILDING A UNIT NUMBERS								
LEVEL	UNIT TYPE							
	A	B	C	D	E	F	G	H
17	1701	1702	1703	1704	1705	1706	1707	1708
18	1801	1802	1803	1804	1805	1806	1807	1808
19	1901	1902	1903	1904	1905	1906	1907	1908
20	2001	2002	2003	2004	2005	2006	2007	2008
21	2101	2102	2103	2104	2105	2106	2107	2108

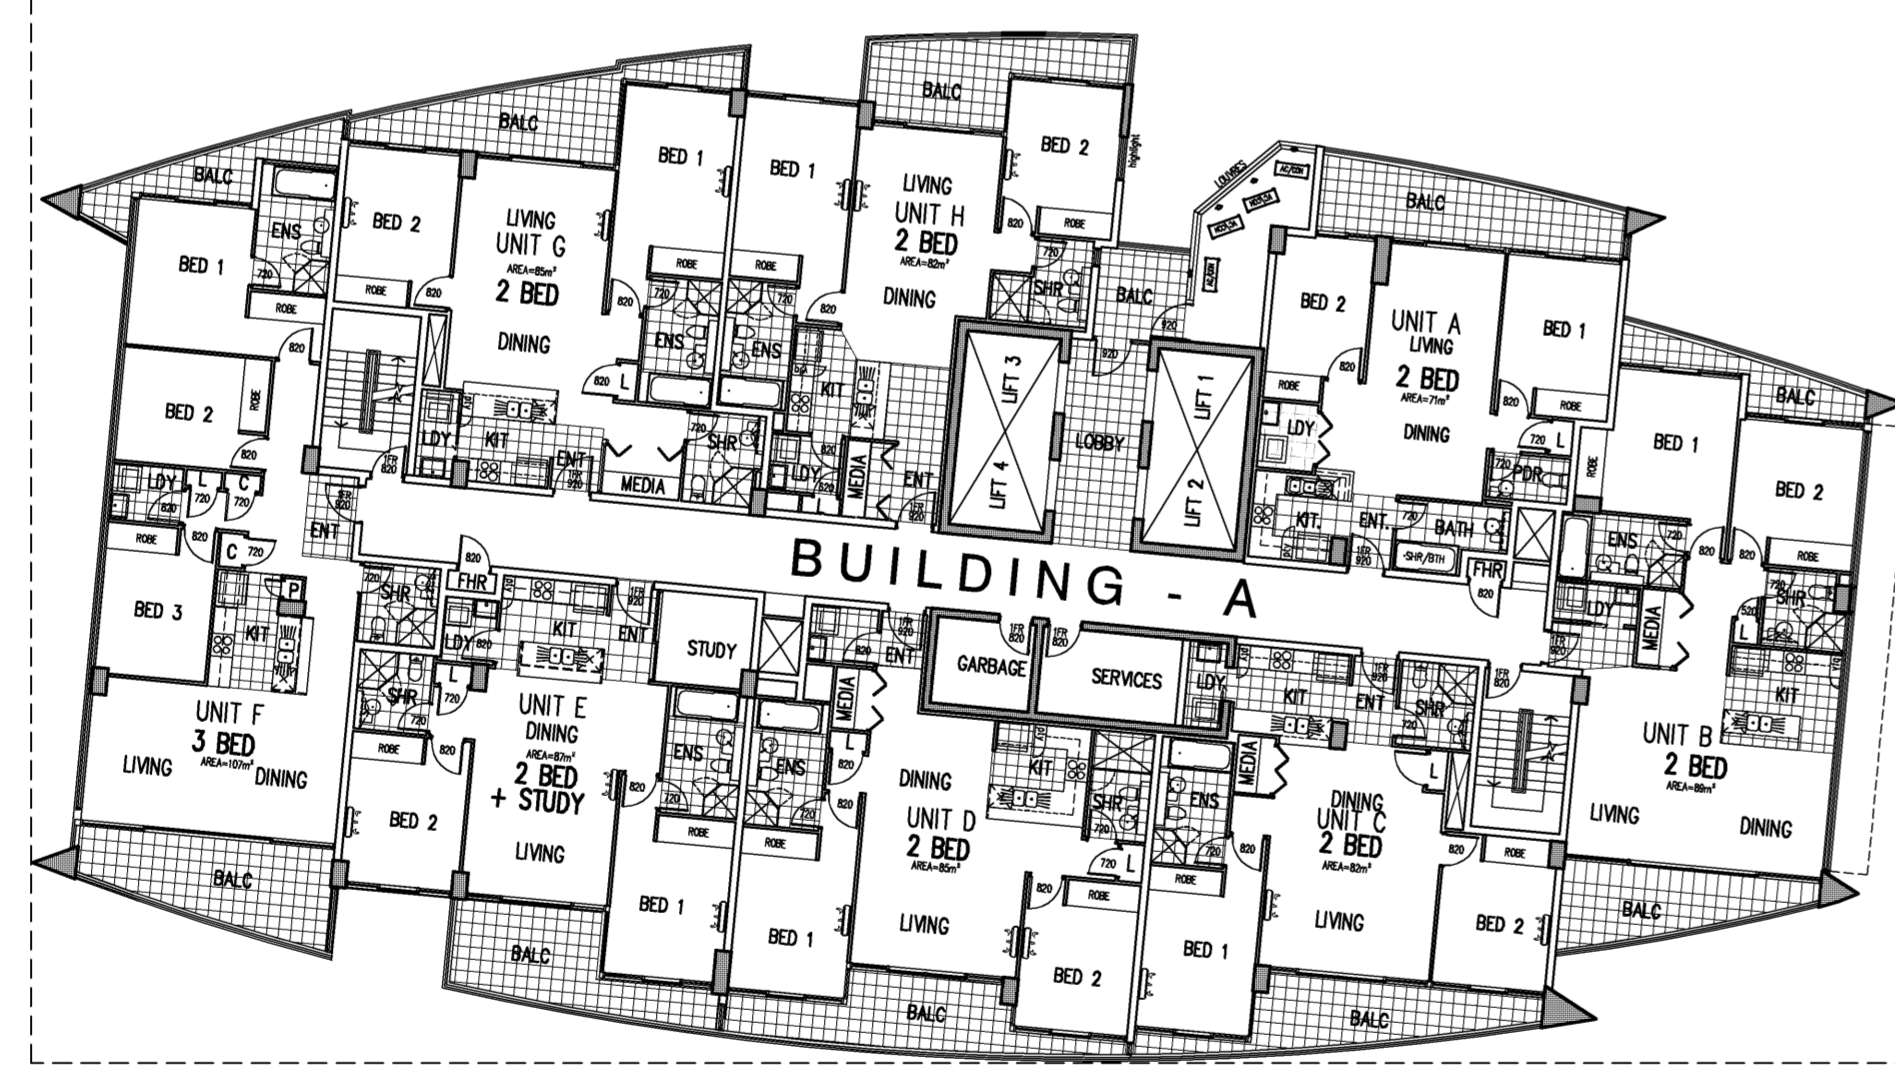

LEVEL 8-16 PLAN
SCALE 1:200

<p>B 28.04.10 PLANS AMENDED TO MATCH FACADE</p>		<p>KBA</p>		<p>DO NOT SCALE</p>		<p>GENERAL NOTES:</p>		<p>Meriton Apartments Pty. Ltd. Builders & Developers</p>		<p>PROJECT: PROPOSED RESIDENTIAL DEVELOPMENT LOT 101 AND 102 52 WALKER STREET RHODES, NSW XX</p>		<p>DRAWING TITLE: LEVEL 8-16 PLAN</p>		<p>PROJECT No. 749 & 750</p>		<p>DATE: 6/22/2010</p>		<p>DRAWING No. DA-38</p>		<p>REV. B</p>	
<p>A 16.04.10 ISSUE FOR DEVELOPMENT APPLICATION</p>		<p>JK</p>		<p>USE FIGURED DIMENSIONS AT ALL TIMES. IF IN DOUBT CHECK WITH MERITON APARTMENTS PTY. LTD. CONTRACTORS TO CHECK AND VERIFY ALL LEVELS, DATINGS AND DIMENSIONS ON SITE AND SHALL REPORT ANY DISCREPANCIES OR OMISSIONS TO MERITON APARTMENTS PTY. LTD. PRIOR TO COMMENCEMENT OF WORK AND DURING THE CONSTRUCTION PHASE.</p>		<p>THIS DRAWING IS THE EXCLUSIVE PROPERTY OF MERITON APARTMENTS PTY. LTD. AND THE REPRODUCTION OF ANY PART WITHOUT THE PRIOR WRITTEN CONSENT OF MERITON APARTMENTS PTY. LTD. IS A VIOLATION OF APPLICABLE LAWS. IN NO EVENT SHALL MERITON APARTMENTS PTY. LTD. BE HELD LIABLE FOR SPECIAL, COLLATERAL, INCIDENTAL OR CONSEQUENTIAL LIABILITY IN CONNECTION WITH THE USE OF THIS DIGITAL DATA ONCE RELEASED FROM THE MERITON APARTMENTS PTY. LTD. OFFICES.</p>		<p>Level 11, 528 Kent Street, Sydney NSW 2000 Email: info@meriton.com.au Tel: (02) 9287 2888 Fax: (02) 9287 2777 Internet: http://www.meriton.com.au</p>		<p>CAD FILE: S:\VC-WALKER\ARCH\101-101 AND 102\04-38 LEVEL 8-16 PLAN.DWG</p>		<p>SCALE: AS SHOWN</p>		<p>REVISION:</p>		<p>BY:</p>		<p>DATE:</p>		<p>REVISION:</p>	