

NINA GREY AVENUE

SHORELINE AVENUE

AVENUE

MEREDITH AVENUE



5M SETBACK LINE

10M SETBACK LINE

5M SETBACK

10M SETBACK

LEVEL	UNIT NUMBERS							
	A	B	C	D	E	F	G	H
22	2201	2202	2203	2204	2205	2206	2207	2208
23	2301	2302	2303	2304	2305	2306	2307	2308

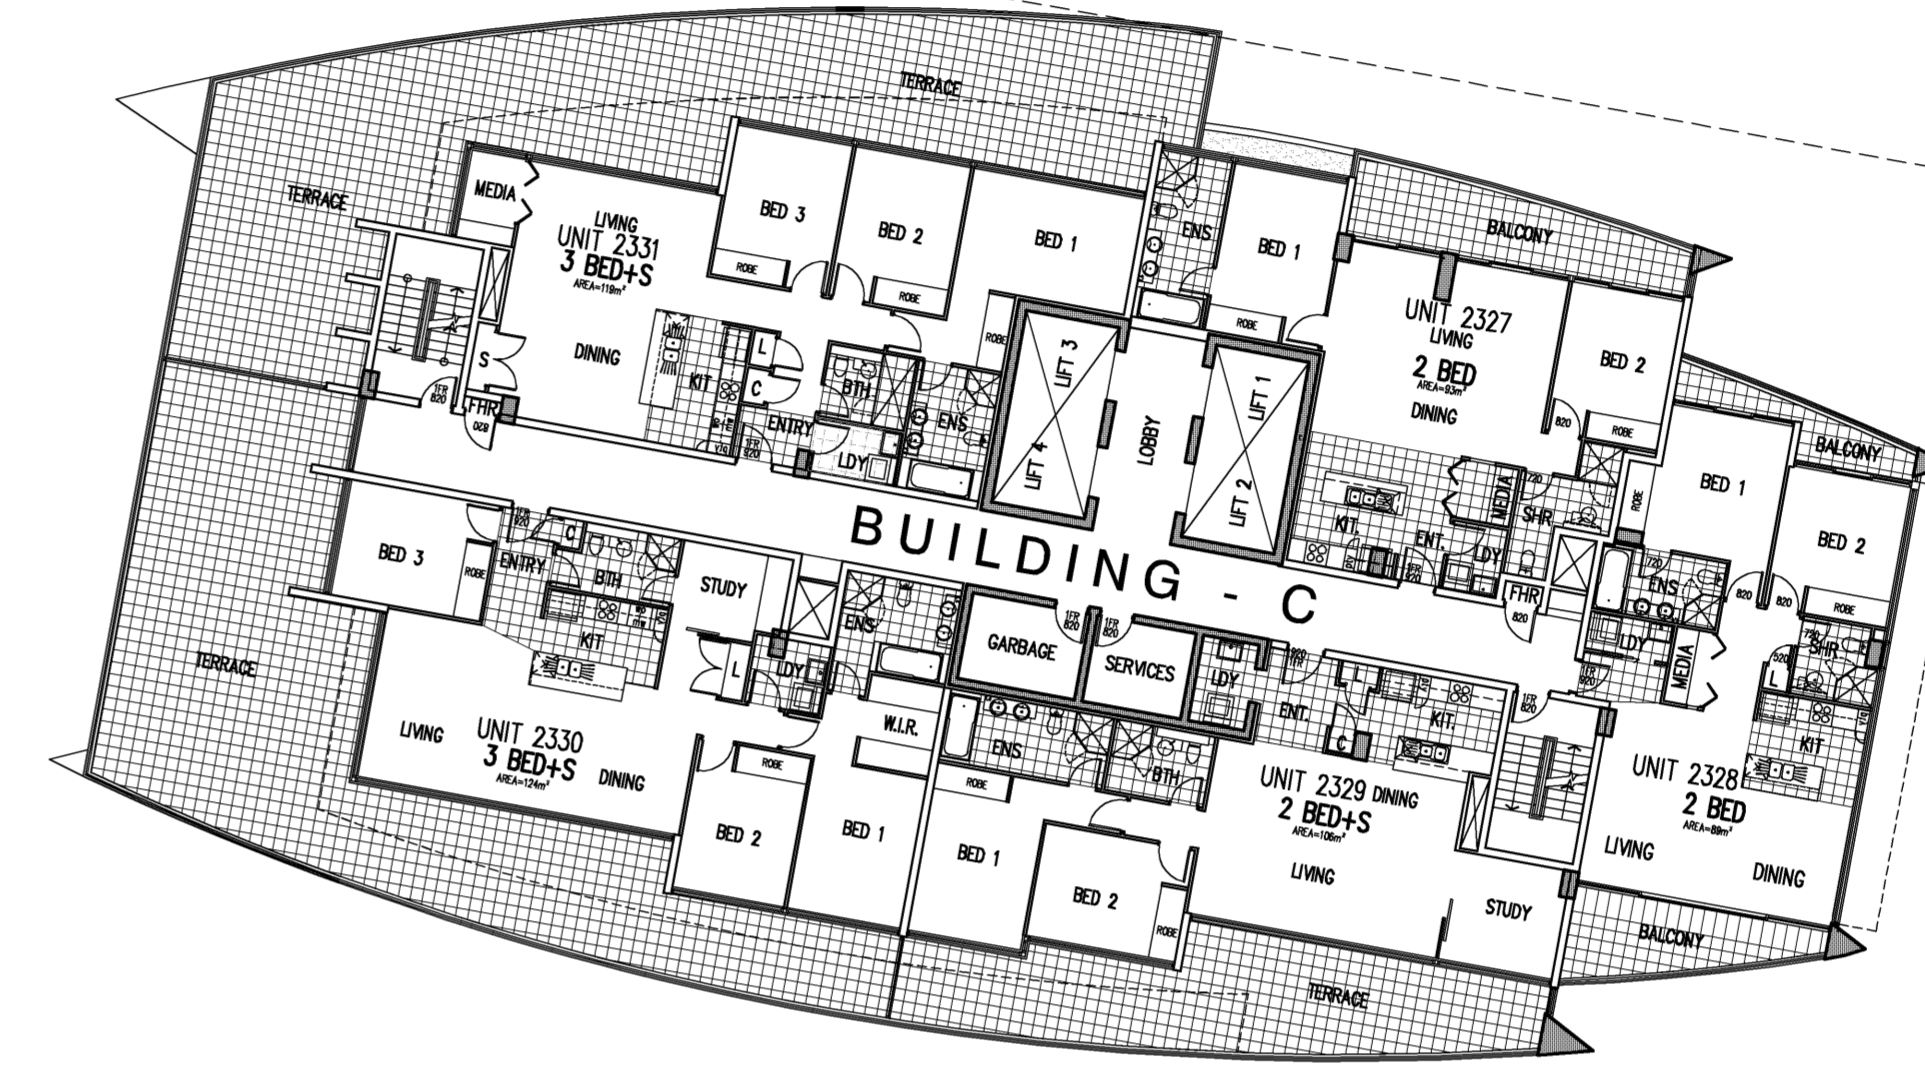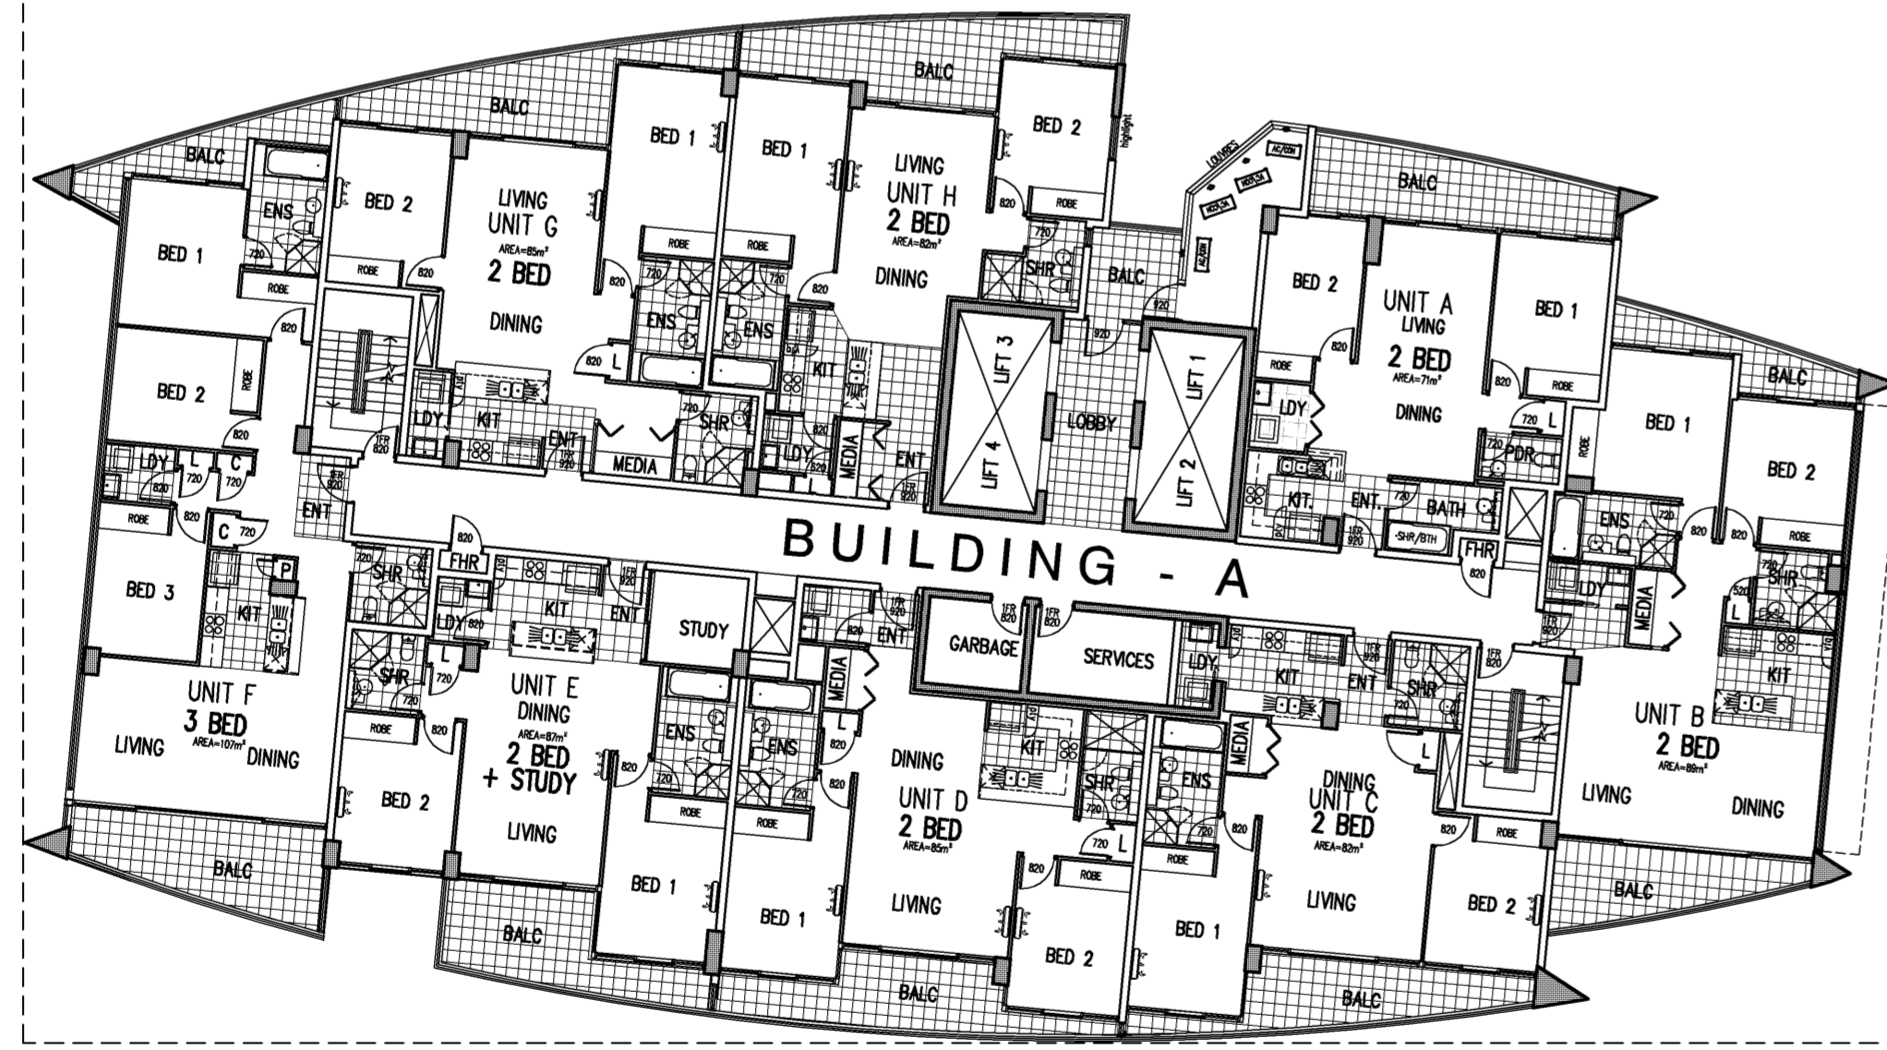

10M SETBACK LINE

5M SETBACK LINE

WALKER STREET

STREET

LEVEL 23 PLAN  
SCALE 1:200

ISSUE	DATE	REVISION	BY	ISSUE	DATE	REVISION	BY
A	16.04.10	ISSUE FOR DEVELOPMENT APPLICATION	JK				

DO NOT SCALE.  
USE FIGURED DIMENSIONS AT ALL TIMES. IF IN DOUBT CHECK WITH MERITON APARTMENTS PTY. LTD. CONTRACTOR/S TO CHECK AND VERIFY ALL LEVELS, DATINGS AND DIMENSIONS ON SITE AND SHALL REPORT ANY DISCREPANCIES OR OMISSIONS TO MERITON APARTMENTS PTY. LTD. PRIOR TO COMMENCEMENT OF WORK AND DURING THE CONSTRUCTION PHASE.



GENERAL NOTES:  
THIS DRAWING IS THE EXCLUSIVE PROPERTY OF MERITON APARTMENTS PTY. LTD. AND THE REPRODUCTION OF ANY PART WITHOUT THE PRIOR WRITTEN CONSENT OF MERITON APARTMENTS PTY. LTD. IS A VIOLATION OF APPLICABLE LAWS. IN NO EVENT SHALL MERITON APARTMENTS PTY. LTD. BE HELD LIABLE FOR SPECIAL, COLLATERAL, INCIDENTAL OR CONSEQUENTIAL LIABILITY IN CONNECTION WITH THE USE OF THIS DIGITAL DATA ONCE RELEASED FROM THE MERITON APARTMENTS PTY. LTD. OFFICES.  
THIS DRAWING IS TO BE READ AND UNDERSTOOD IN CONJUNCTION WITH THE STRUCTURAL, MECHANICAL, ELECTRICAL AND / OR ANY OTHER CONSULTANTS DOCUMENTATION AS MAY BE APPLICABLE TO THE PROJECT PRIOR TO THE START OF ANY WORKS AND FOR ITS DURATION.

**Meriton**  
Apartments Pty. Ltd.  
Builders & Developers  
Level 11, 528 Kent Street, Sydney NSW 2000 Email: info@meriton.com.au  
Tel: (02) 9287 2888 Fax: (02) 9287 2777 Internet: http://www.meriton.com.au

PROJECT:  
PROPOSED RESIDENTIAL DEVELOPMENT  
LOT 101 AND 102  
52 WALKER STREET  
RHODES, NSW XX

DRAWING TITLE:  
**LEVEL 23 PLAN**

PROJECT No.	DATE:	DRAWING No.	REV.
749 & 750	5/7/2010	DA-41	A
DRAWN BY:	SCALE:		
AH	AS SHOWN		

CAD FILE:  
S:\VC-WALKER\ARCH\LOT-101 AND 102\04-41 LEVEL 23 PLAN.DWG